


**NOTES**  
 THIS DRAWING IS TO BE READ IN CONJUNCTION WITH ALL OTHER DRAWINGS FOR THIS PROJECT. ALL LEVELS AND DIMENSIONS ARE TO BE CHECKED ON SITE BY THE CONTRACTOR, PRIOR TO PLACING ORDERS OR COMMENCING ANY OF THE RELEVANT WORKS. ALL DIMENSIONS ARE IN MILLIMETRES UNLESS STATED OTHERWISE. ANY DISCREPANCIES BETWEEN THE INFORMATION SHOWN ON THE PLAN AND THAT FOUND ON SITE ARE TO BE REPORTED TO THE DESIGNER IMMEDIATELY.

UNIT FOR CHANGE OF USE

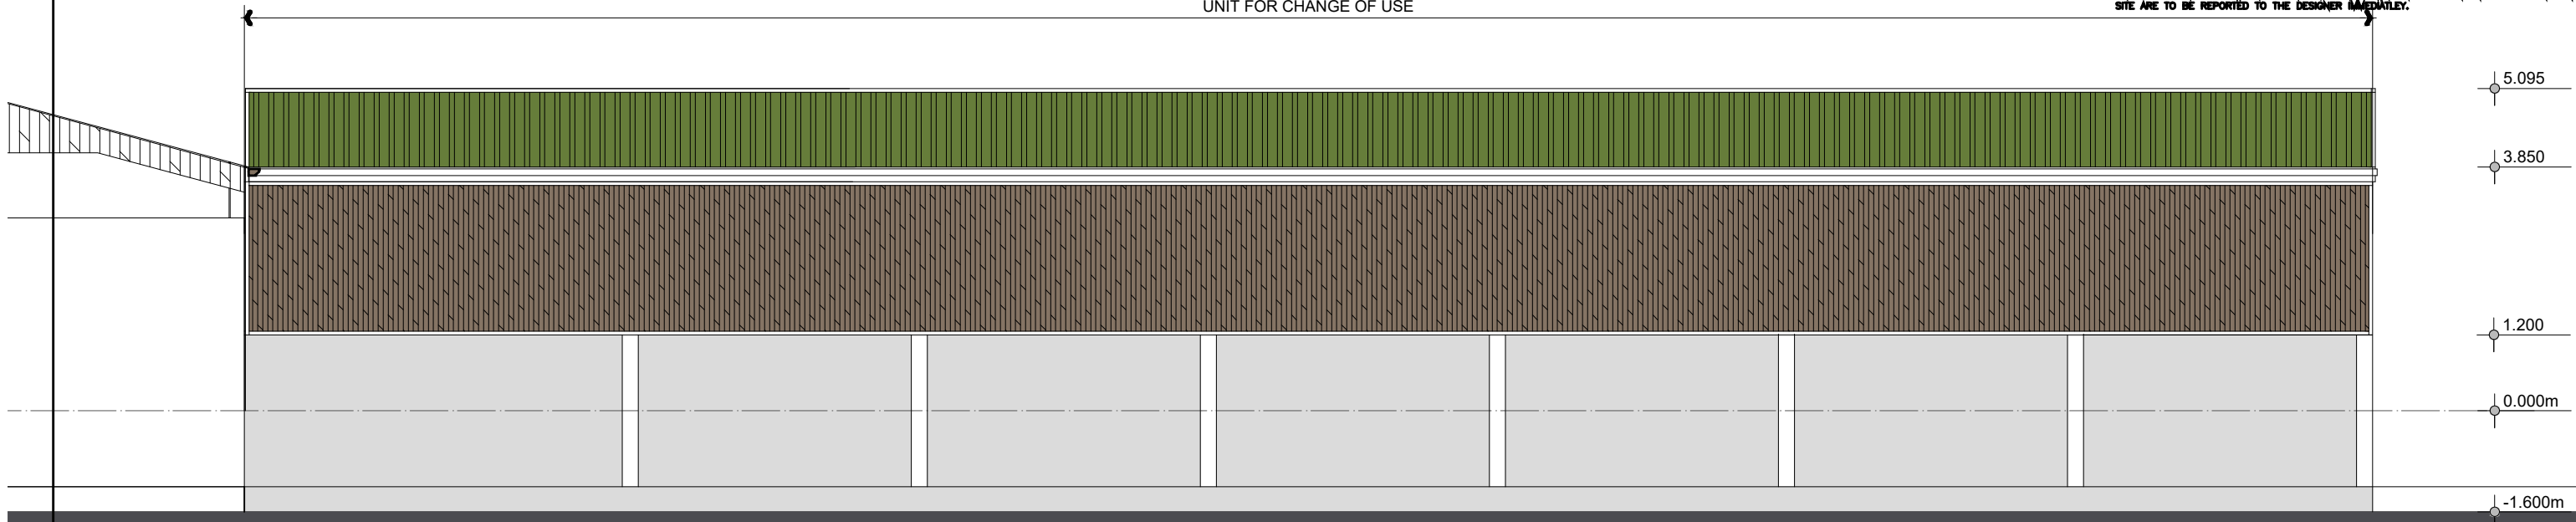

REAR ELEVATION (view C)

A 28.12.24 ELEVATIONS AMENDED TO  
 TIMBER CLADDING FOR PLANNER

Rev.	Date	Description
------	------	-------------

**A.L.H. Design Services**  
 Barley Cottage, Brewery Street, Longridge, Lancs  
 PR3 3NB, Tel & Fax : (01772) 785719

**Client**

Mr N Forshaw,  
 Bolton Fold Farm,  
 Alston Lane, Alston,  
 Longridge,  
 Nr Preston, Lancs, PR3 3BN

**Job/Scheme Title**

CHANGE OF USE BUILDING AND  
 YARD TO STORAGE FROM  
 AGRICULTURAL

**Drawing Title**

PROPOSED ELEVATIONS  
 (Sheet 2 of 2)

Job/Scheme Number		Drawing Number	
0750/93		Drawing No 16A	
Scale	Date	Drawn	Checked
1/100	Sept24	a.t.l-h.	