



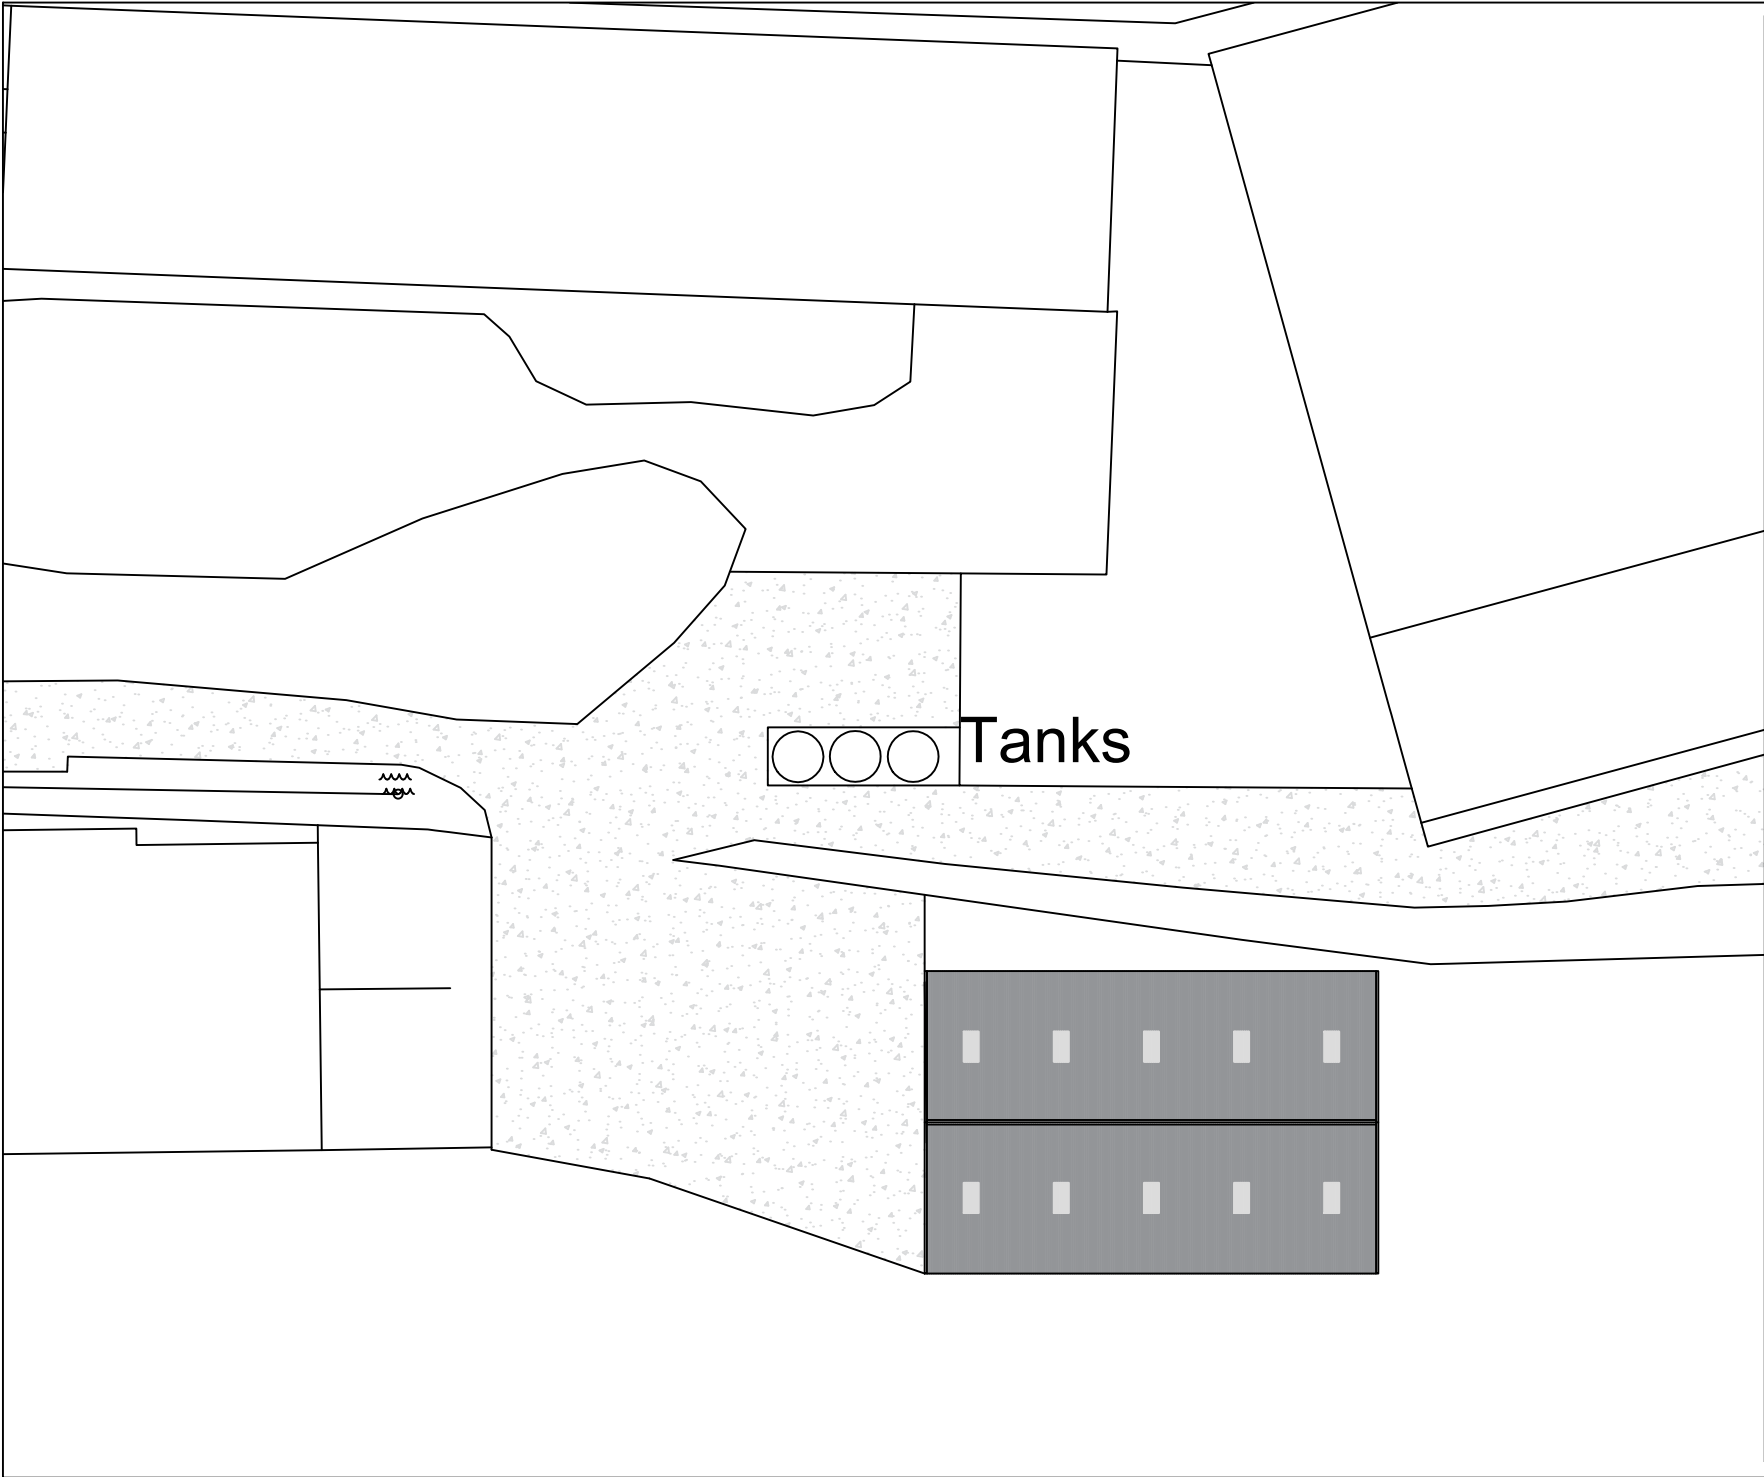

WBW Surveyors Ltd
Skipton Auction Mart
Gargrave Road
Skipton, BD23 1UD

T: 01756 692900
F: 01756 692901
E: info@wbwsurveyors.co.uk

 

Dwg No.: TS576-2

Revision:

Client: P Ormerod

Address: Pasture House Farm,
West Marton, Skipton, BD23 3UJ

Project: Agricultural Building

Title: Site Plan

Date: 23 July 2024

Drawn by: T Simpkins

0 Metres 10

Scale 1:500

Sheet Size A4