




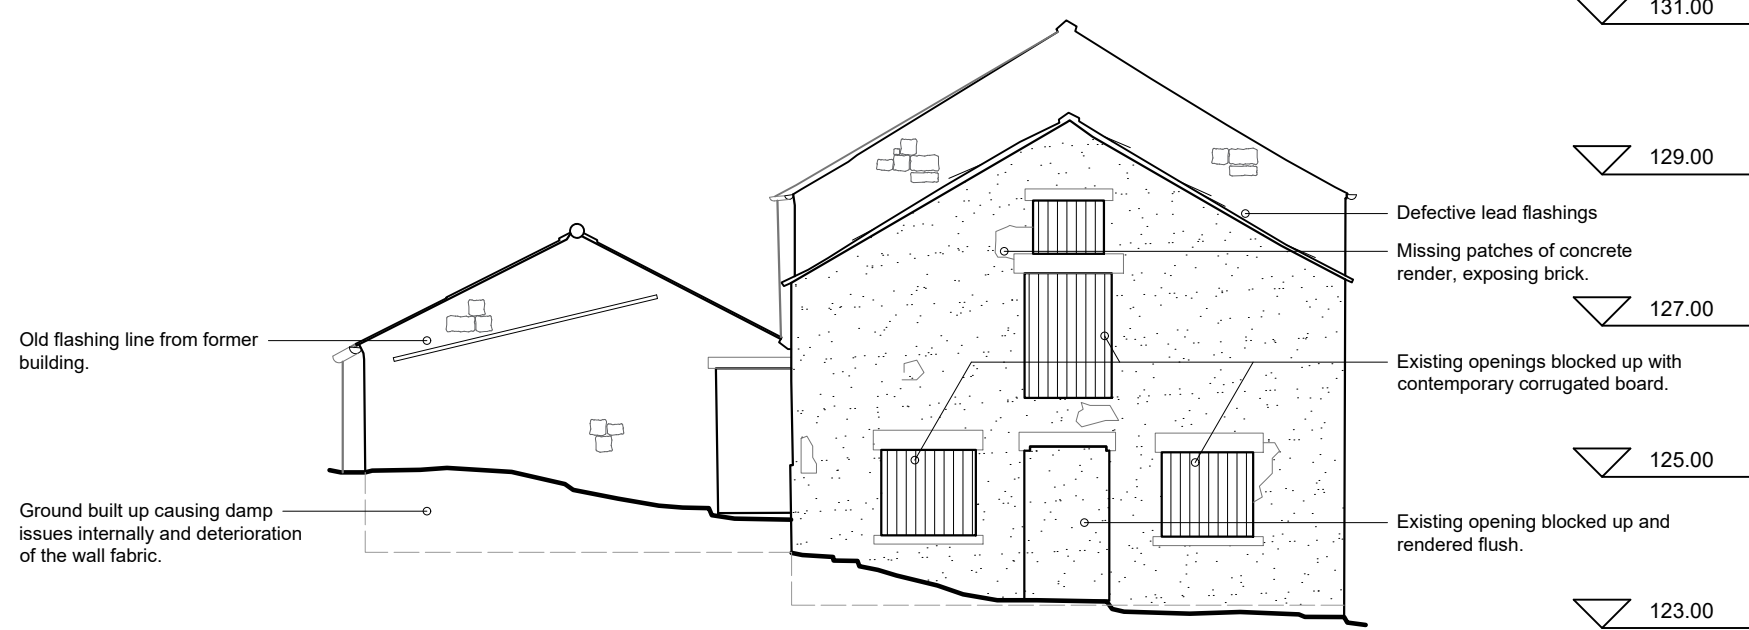


South West Elevation

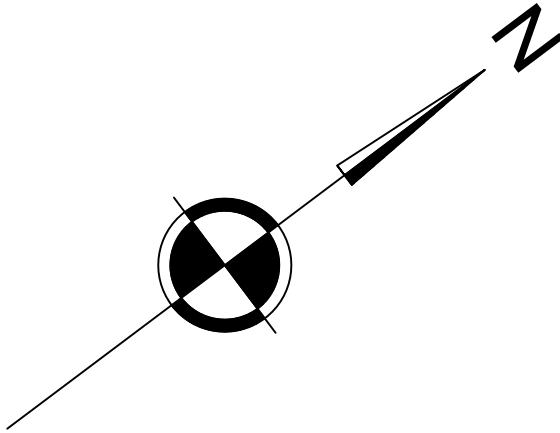


South East Elevation

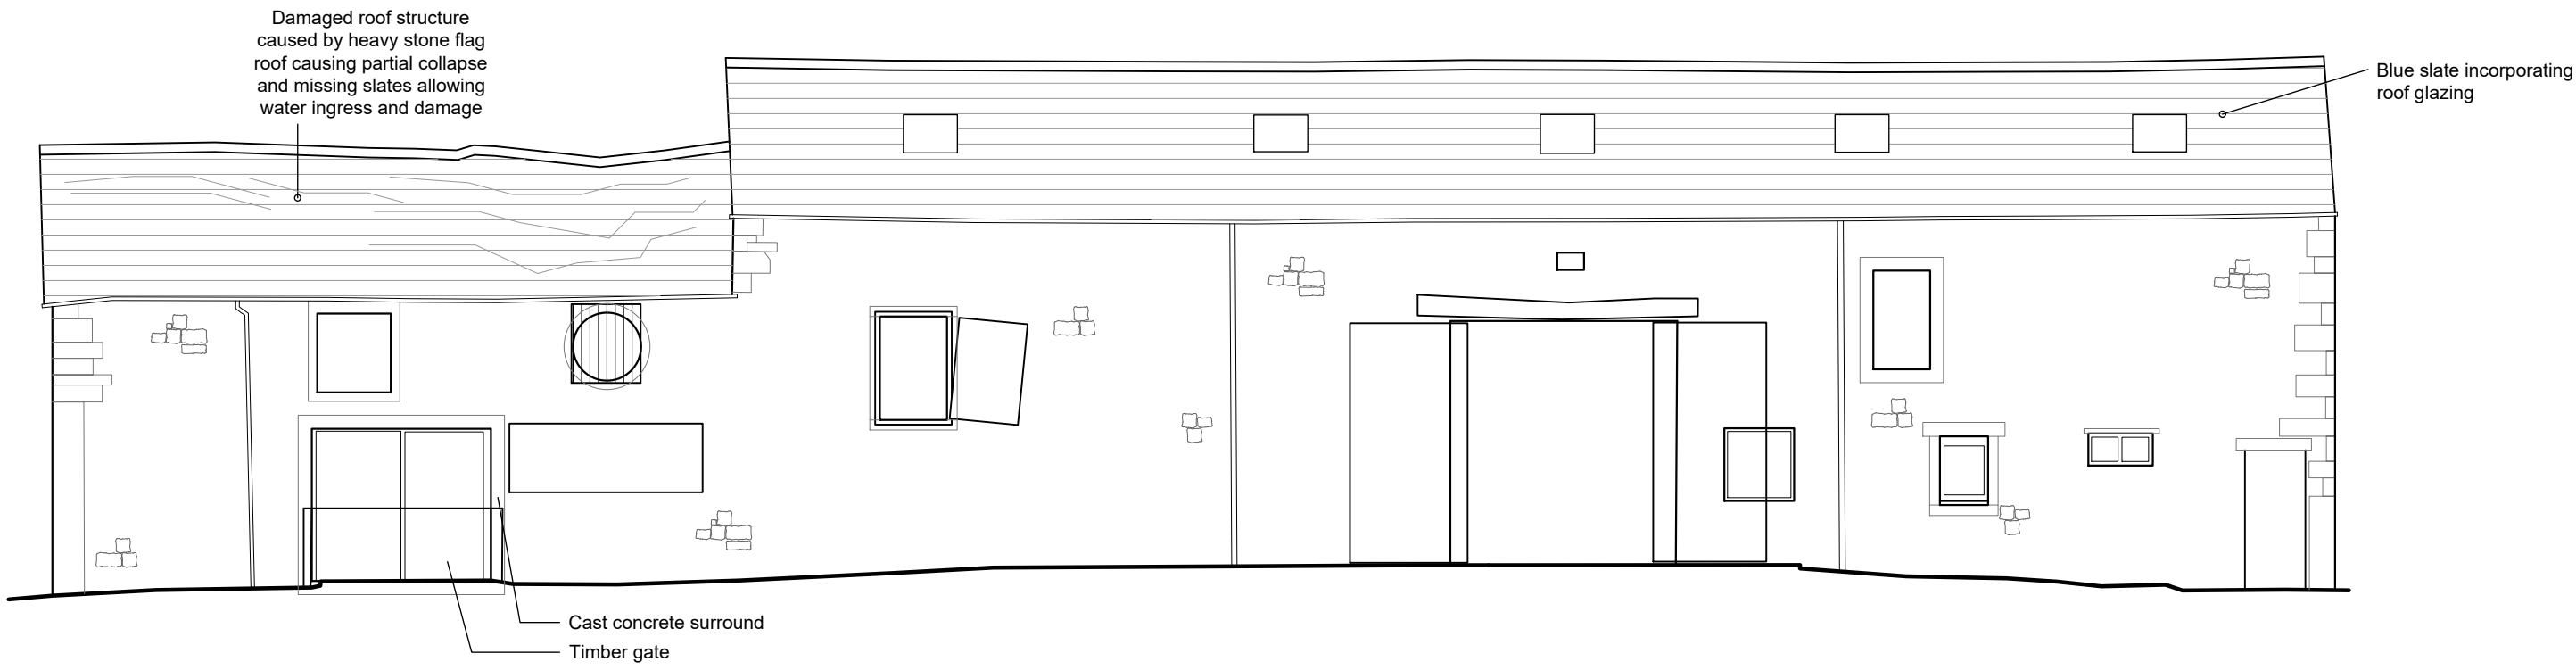


North East Elevation

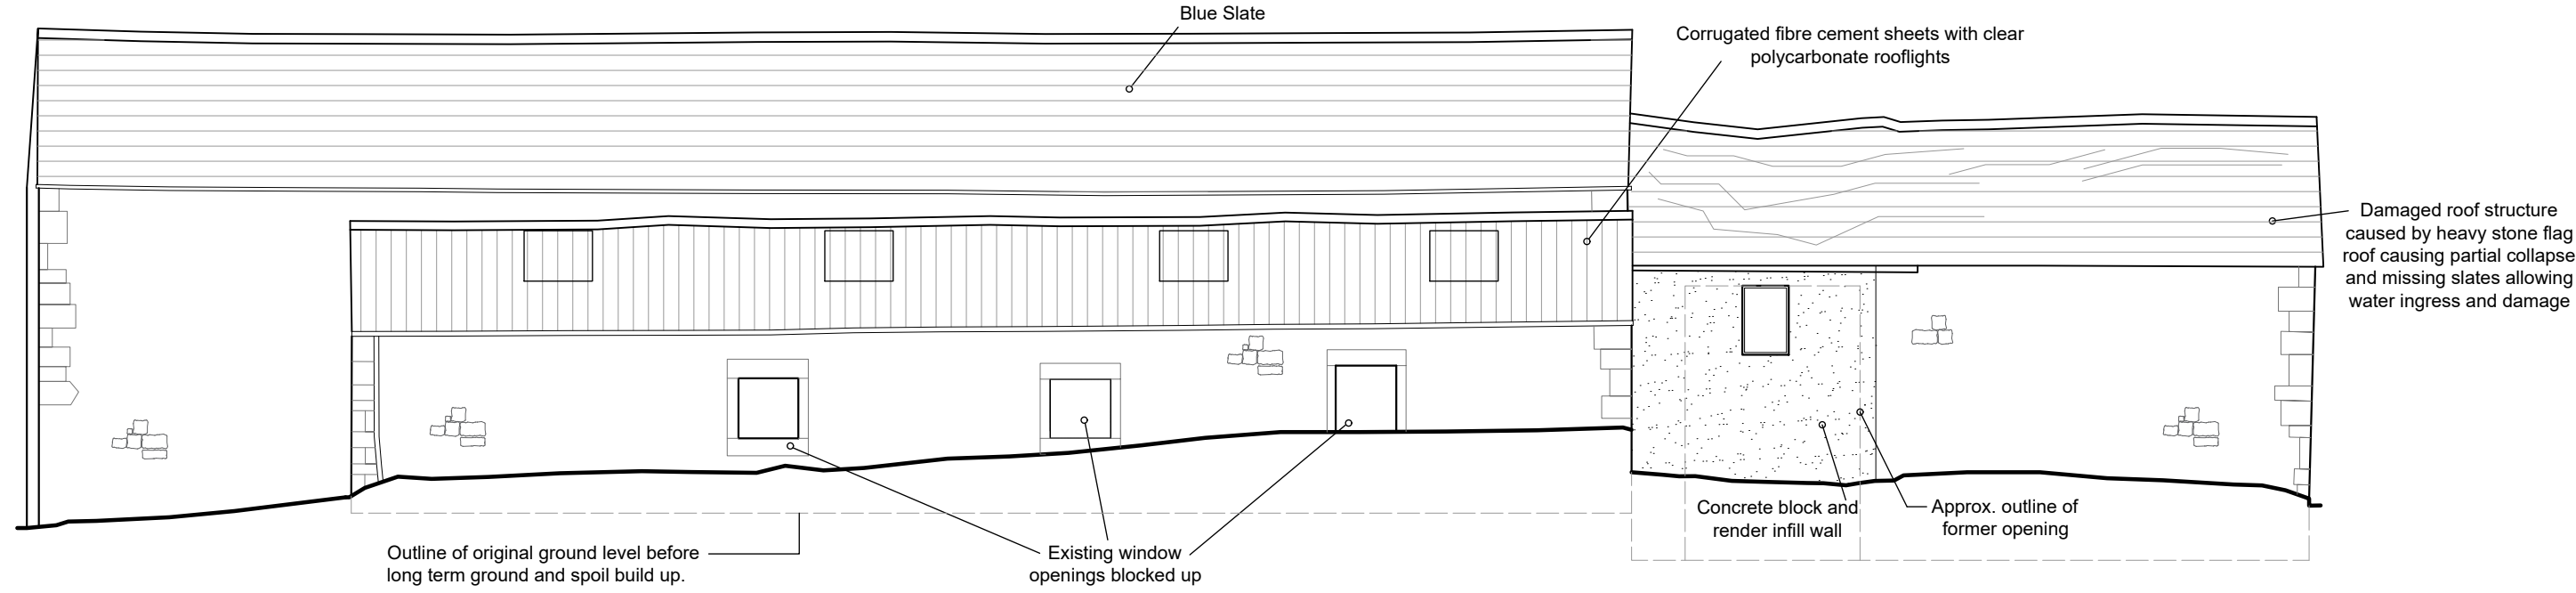


North West Elevation

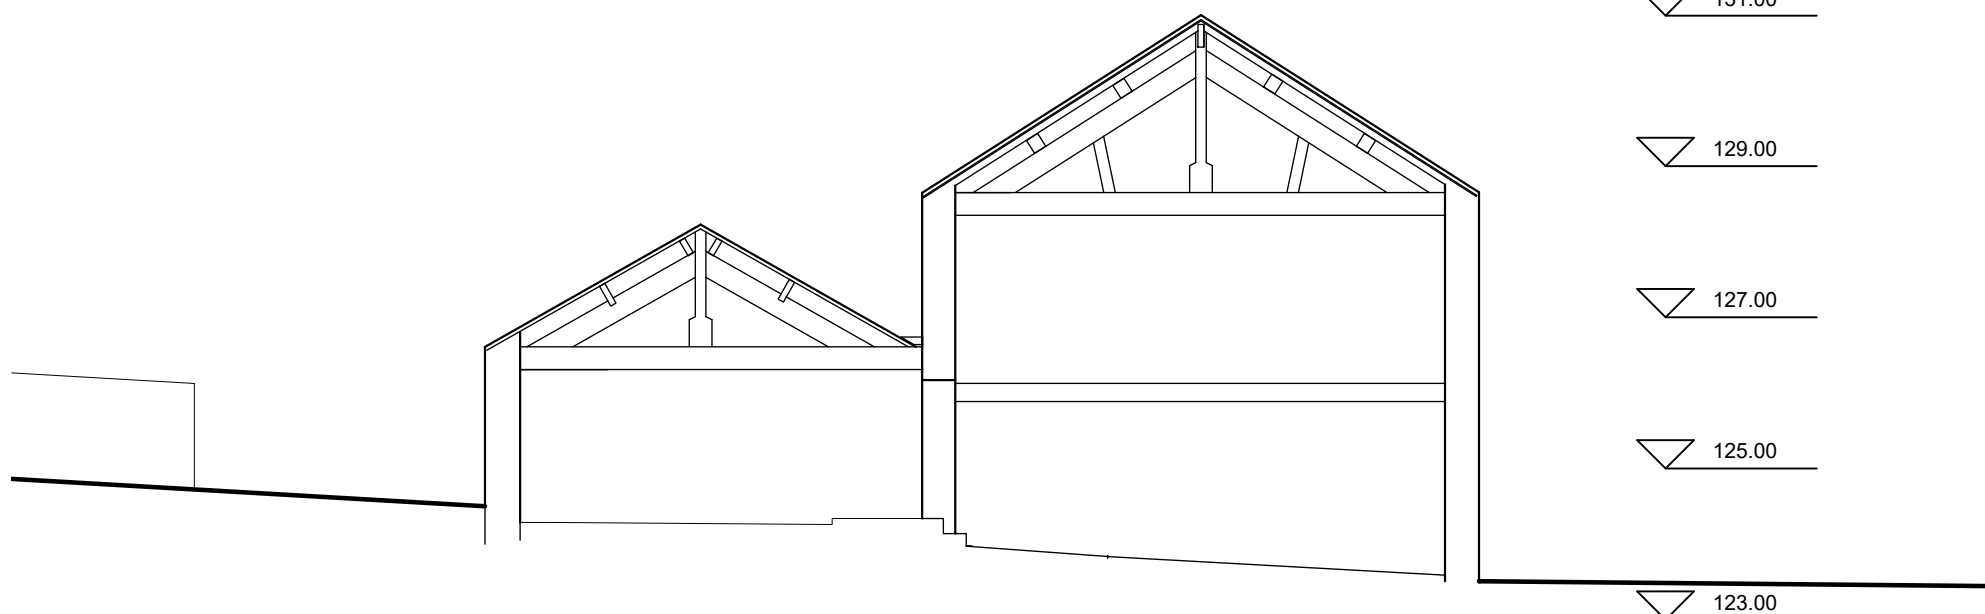

SECTION A-A

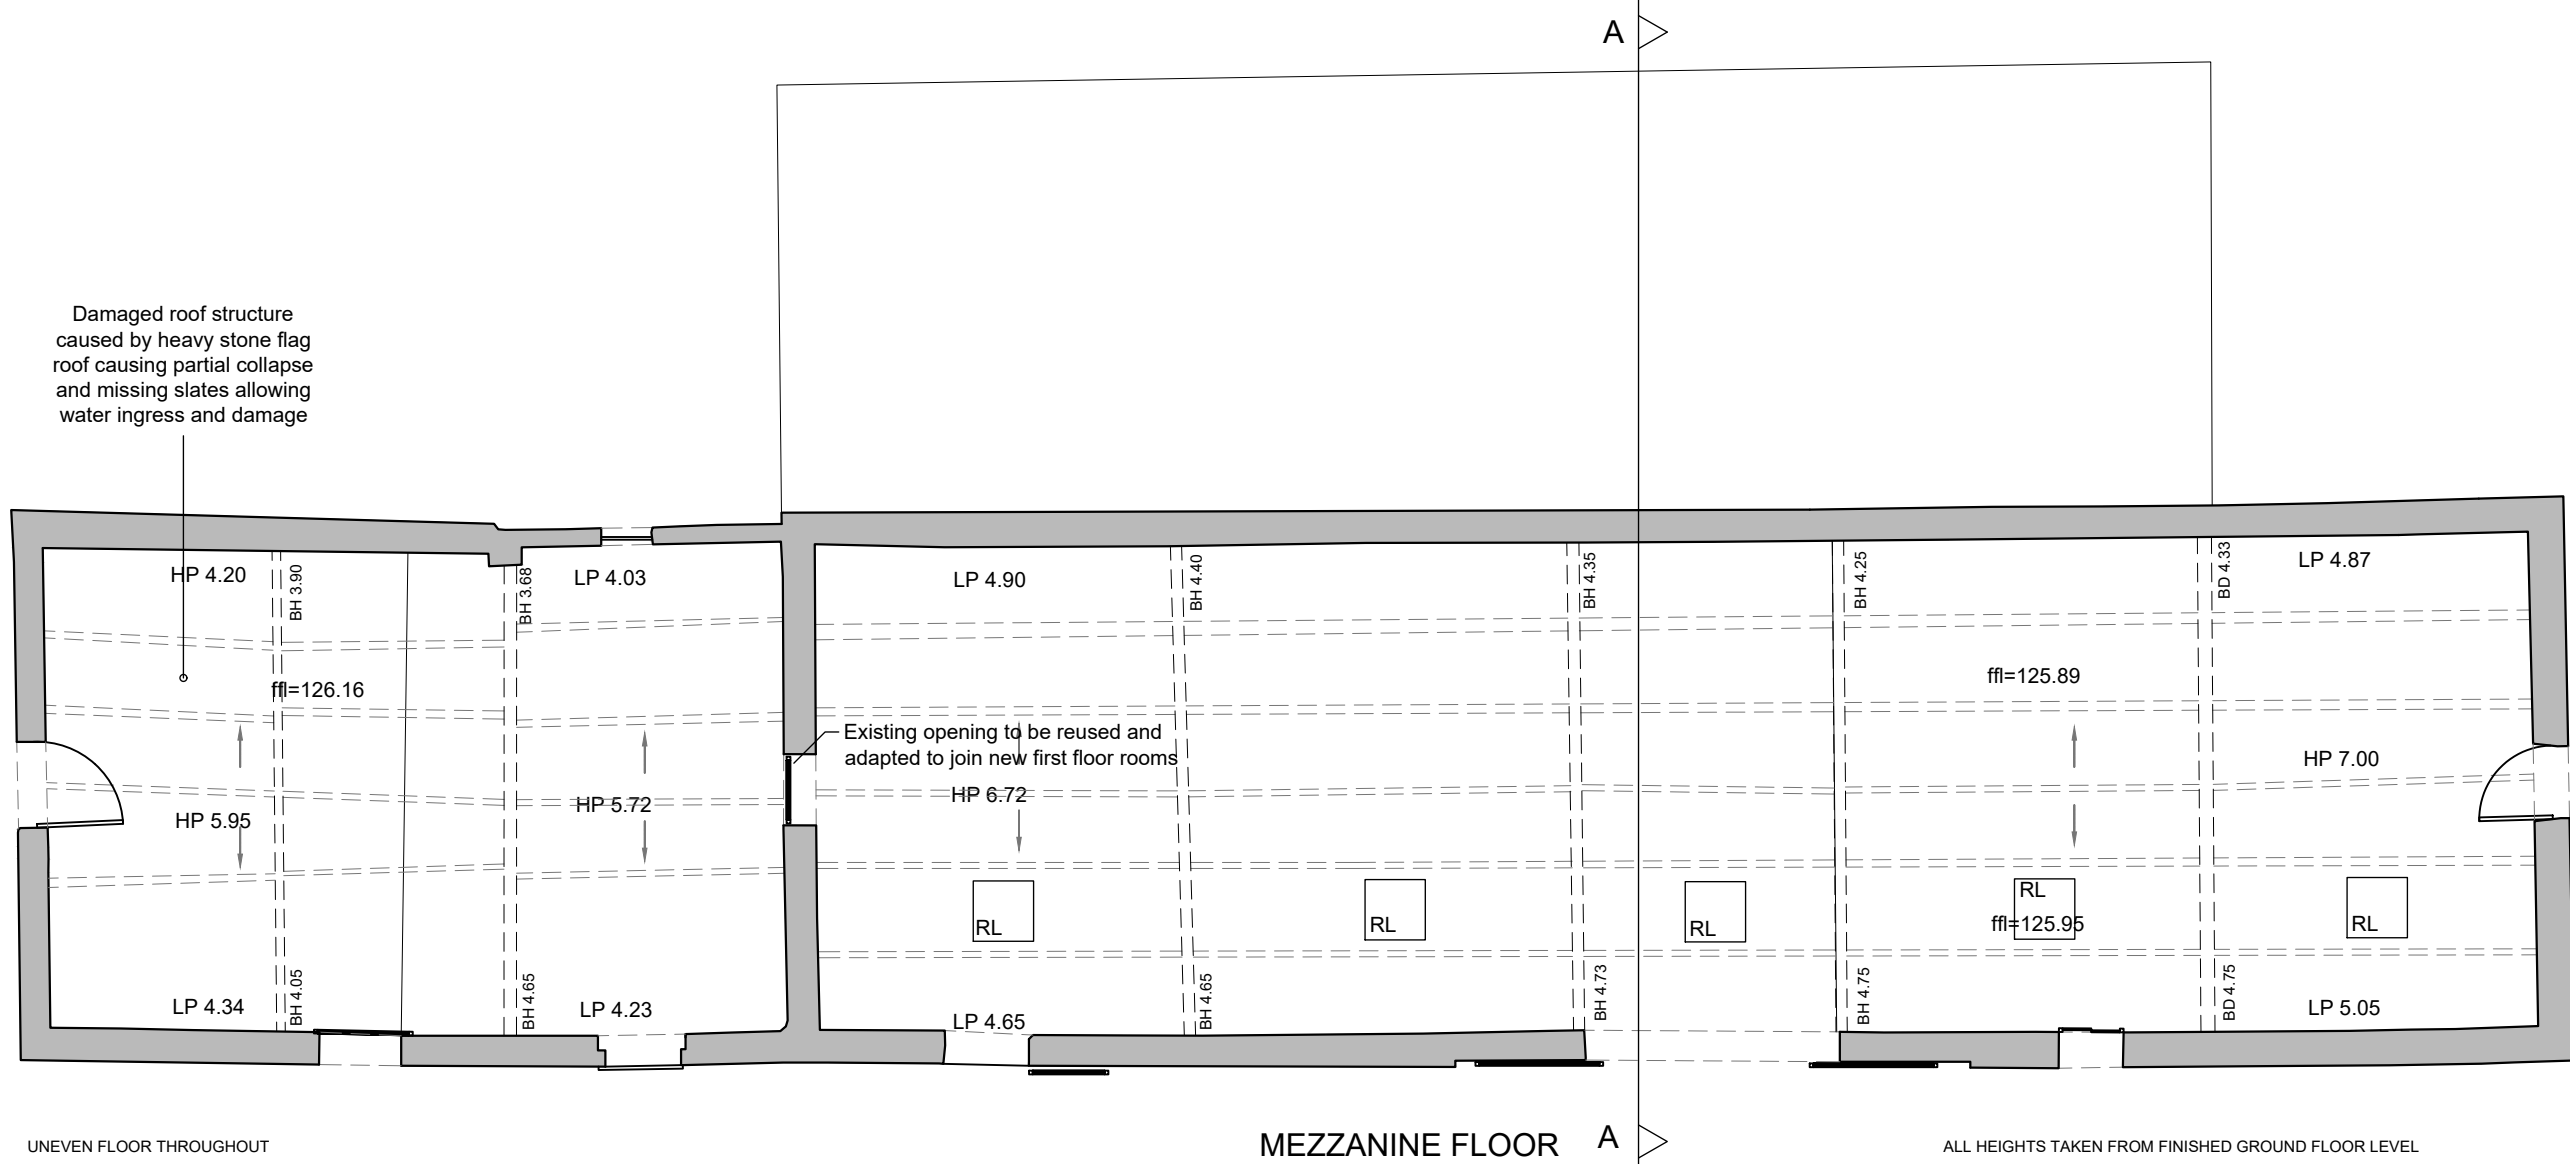

MEZZANINE FLOOR

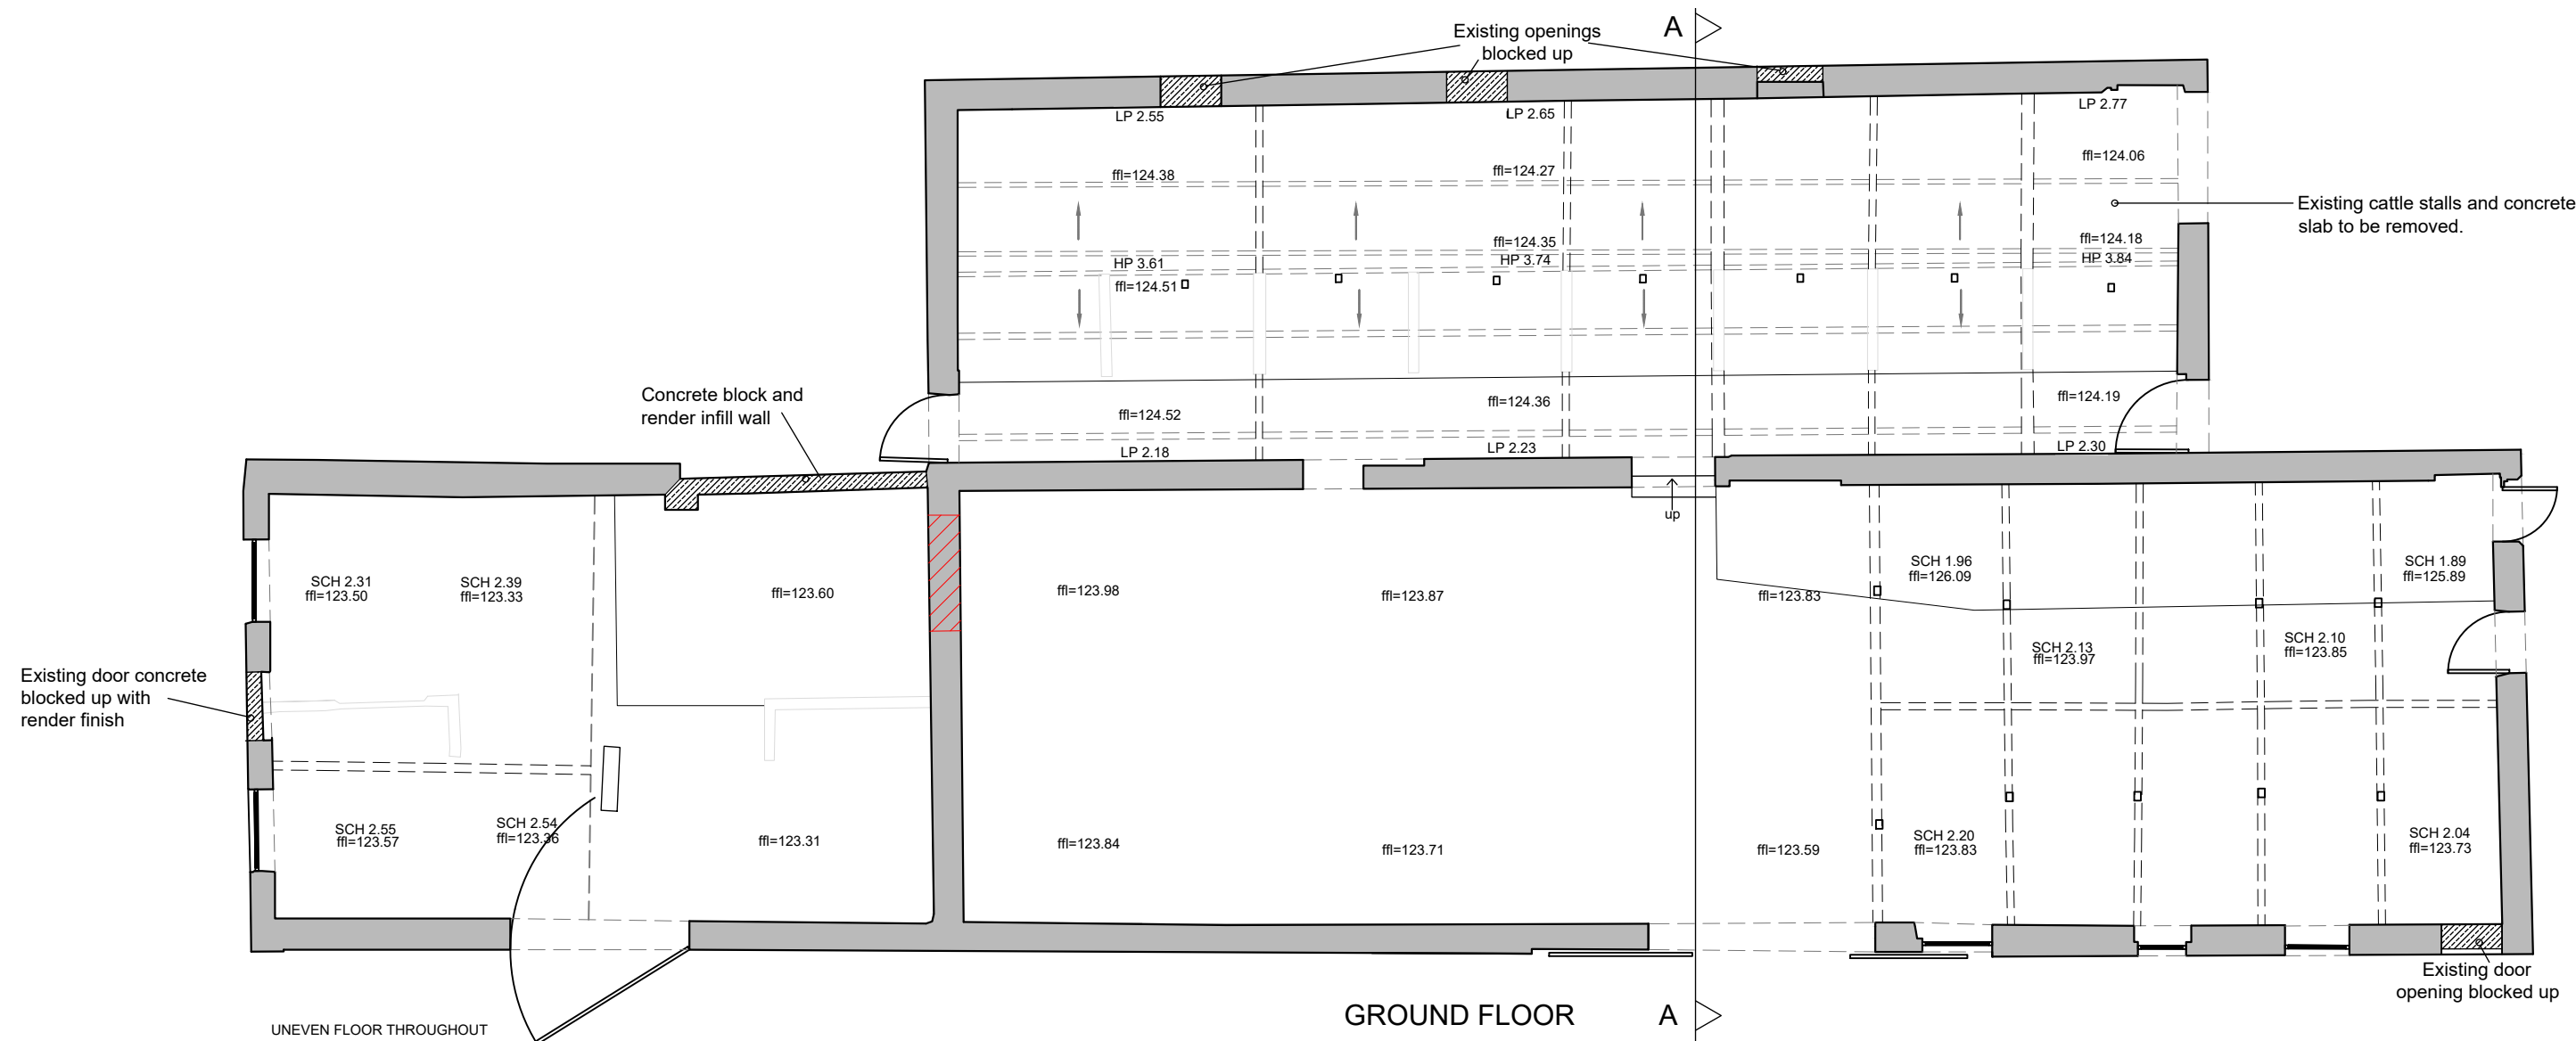

GROUND FLOOR

REVISIONS:

Rev B - Annotation added. - 05.06.2024 - NE
Rev C - Annotation amended. - 20.06.2024 - NE
Rev D - Sheet title amended. - 15.08.2024 - NE
Rev E - Demolitions amended. - 22.10.2024 - NE

Client
Norris and Hargreaves-Norris

Job Title
Written Stone Farm
Written Stone Lane
Longridge

Drawing Title
Barn 1 - Existing Plan, Elevations
and Section

FOR PLANNING

Scale
1:100@ A1

Date
March 2024

Drawn
SSS

spa
SUNDERLAND PEACOCK & ASSOCIATES LTD.
HAZELMERE, PIMLICO ROAD, OLITHEROE
LANCASHIRE, BB7 2AG
T 01200 423178 F 01200 427328
E info@sunderlandpeacock.com
www.sunderlandpeacock.com



7035 - 04

Rev
E