


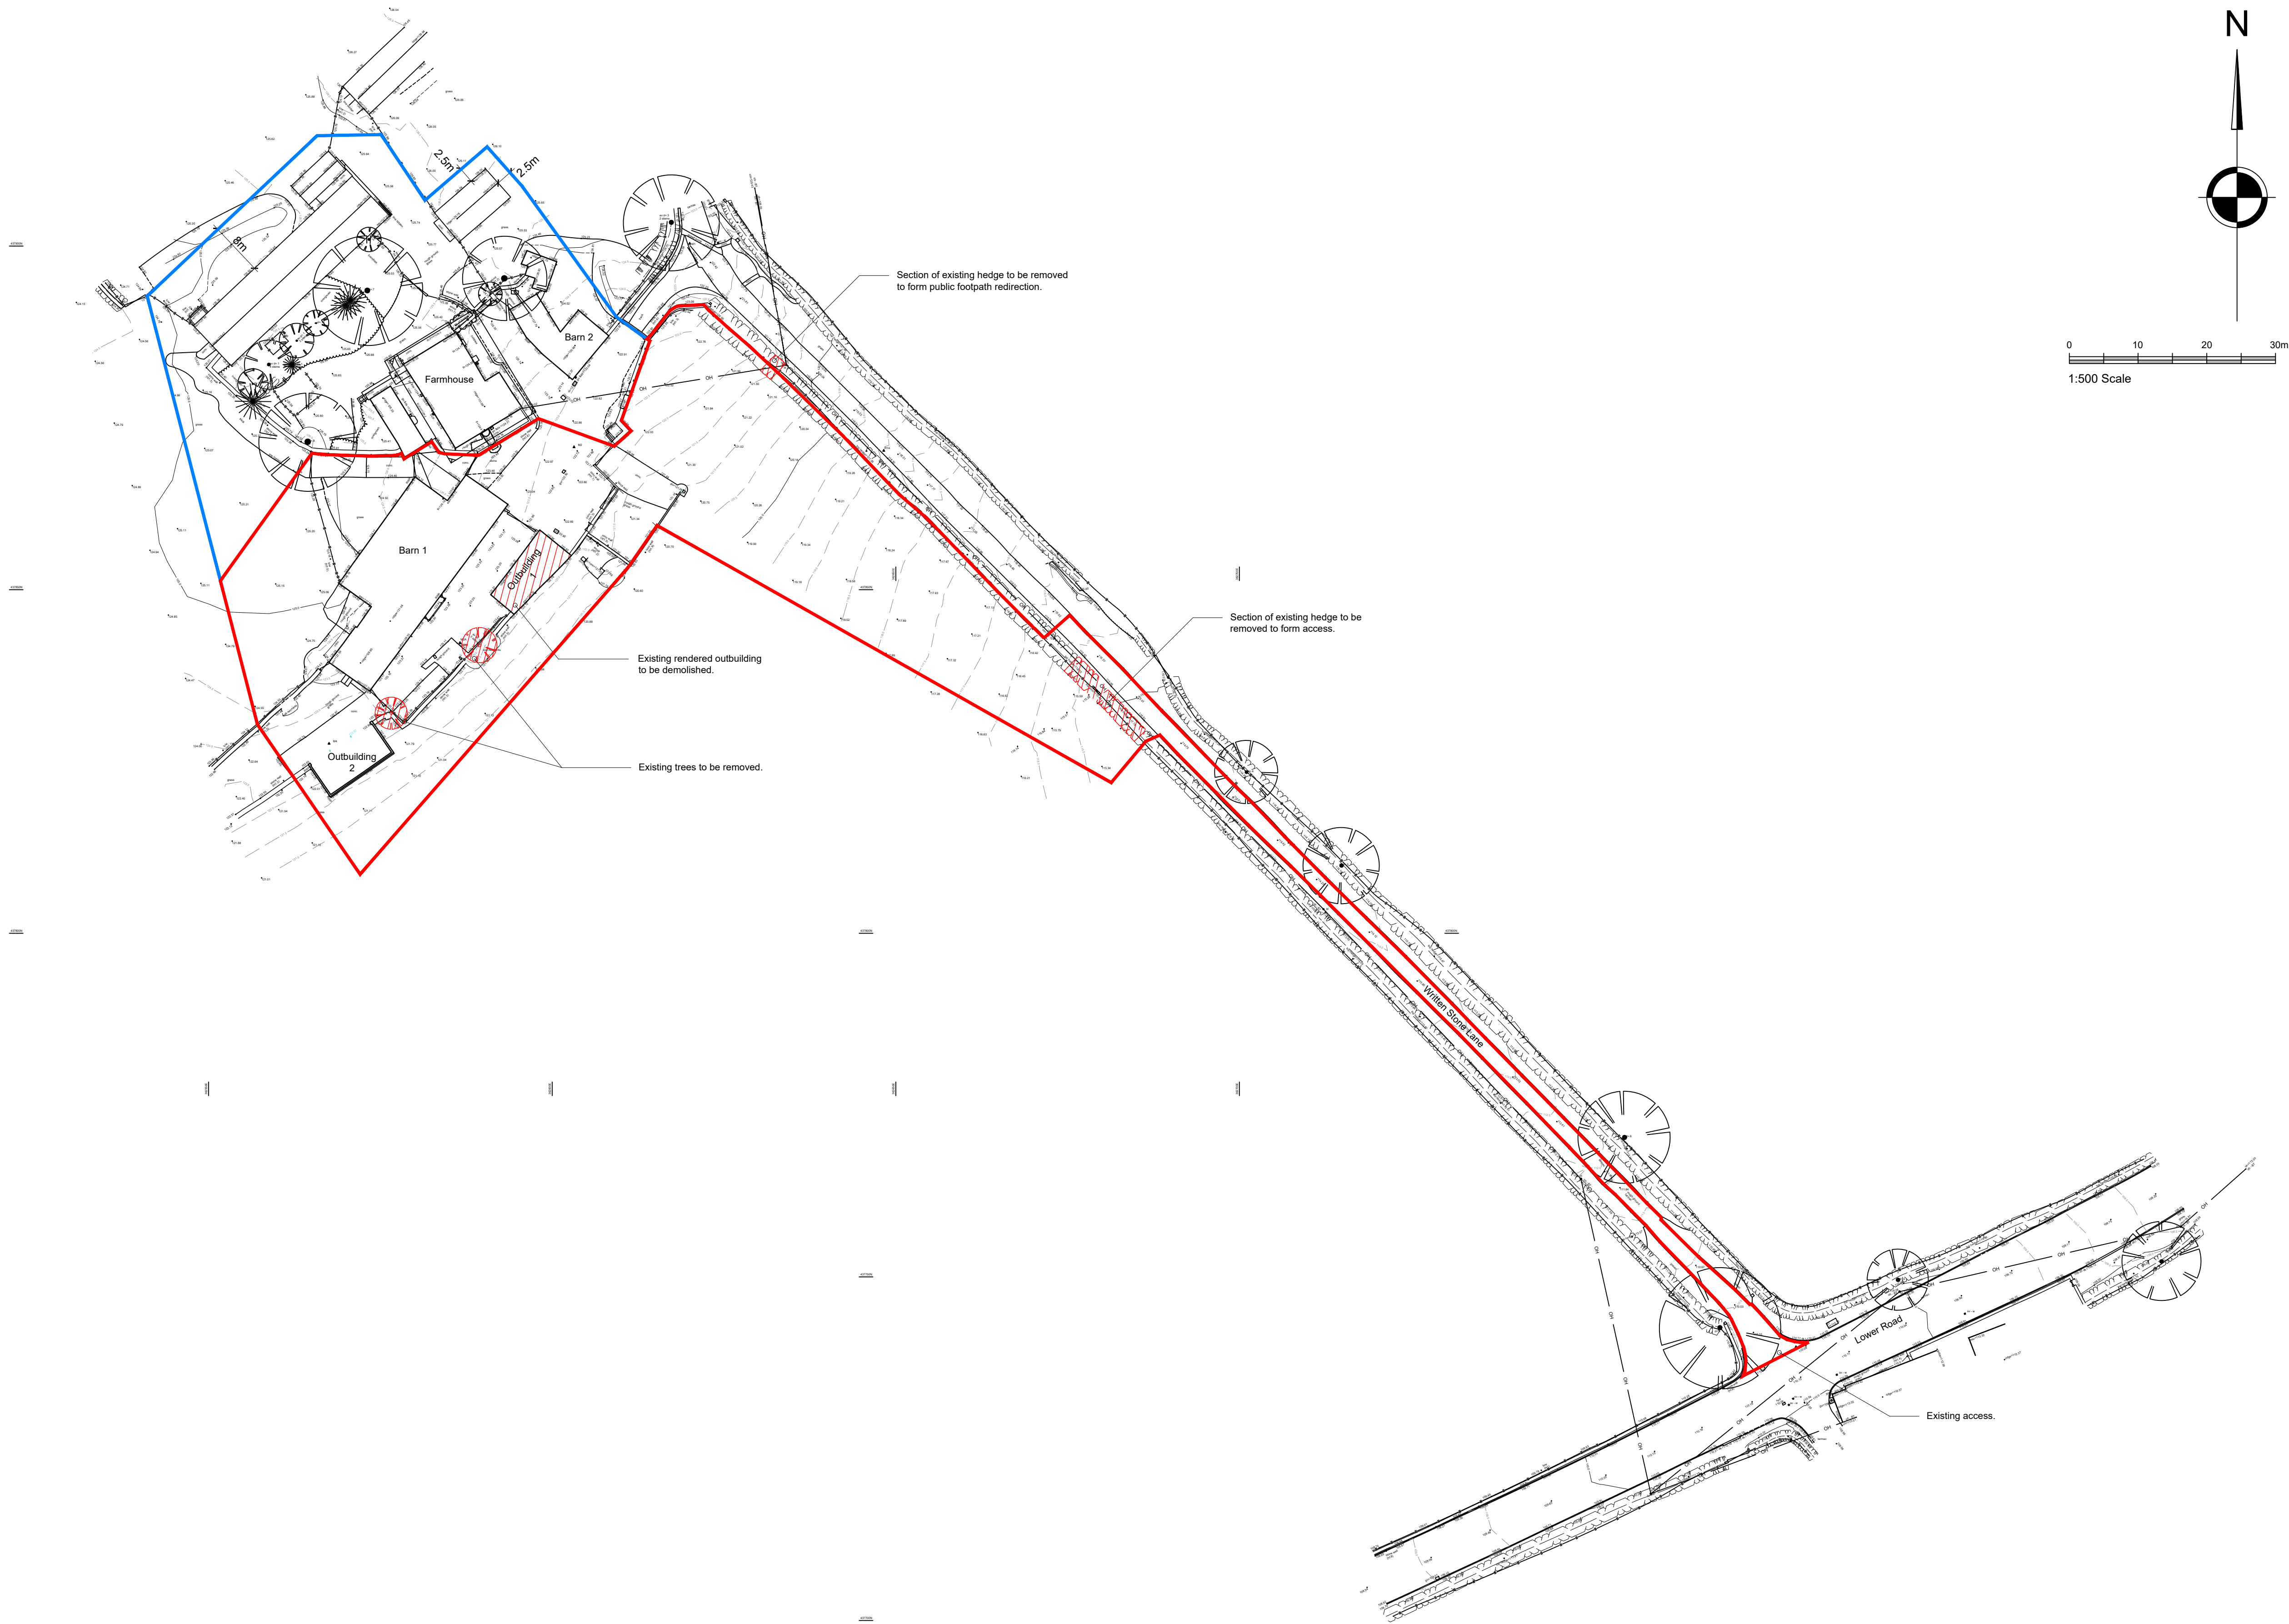

A	22.03.2024	Red line curtilage boundary added.	RS
B	30.03.2024	Sketch red line amendments. Annotation added.	NE
C	16.04.2024	Red line curtilage boundary amended.	NE
D	05.06.2024	Red line curtilage boundary amended.	NE
E	18.06.2024	Outbuildings labeled.	NE
F	21.06.2024	Red line boundary amended.	NE
G	25.06.2024	Scale bar added.	NE
H	15.08.2024	Annotation added.	NE

Client
Norris and Hargreaves-Norris

Job Title
Written Stone Farm
Written Stone Lane
Longridge

Drawing Title
Existing Site Plan

FOR PLANNING

Scale 1:500@ A1	Date March 2024	Drawn SSS
--------------------	--------------------	--------------

spa
SUNDERLAND PEACOCK ARCHITECTS

SUNDERLAND PEACOCK & ASSOCIATES LTD,
HAZELMERE, PIMLICO ROAD, CLITHEROE
LANCASHIRE, BB7 2JG
T 01200 423178 F 01200 427328
E info@sunderlandpeacock.com
www.sunderlandpeacock.com