


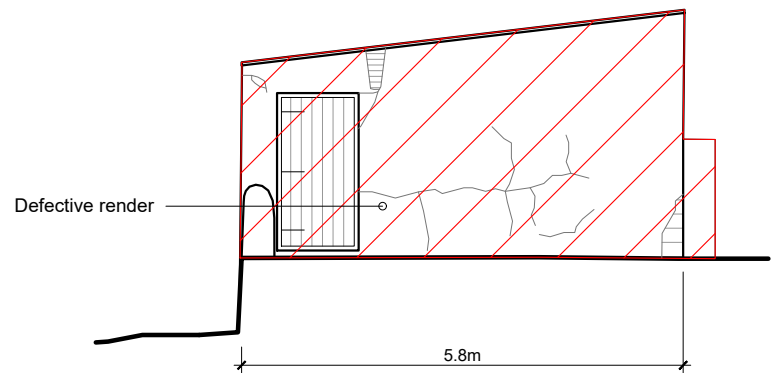


South East Elevation




North East Elevation




North West Elevation

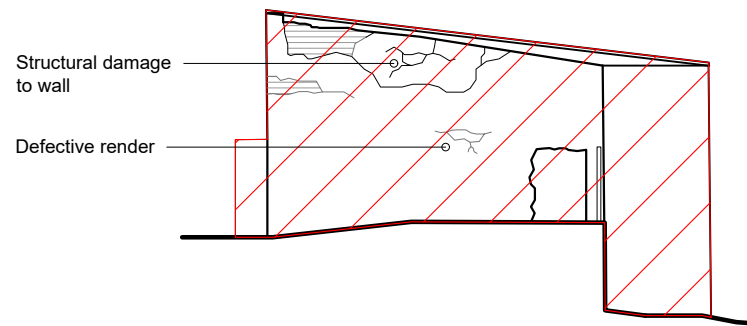

South West Elevation

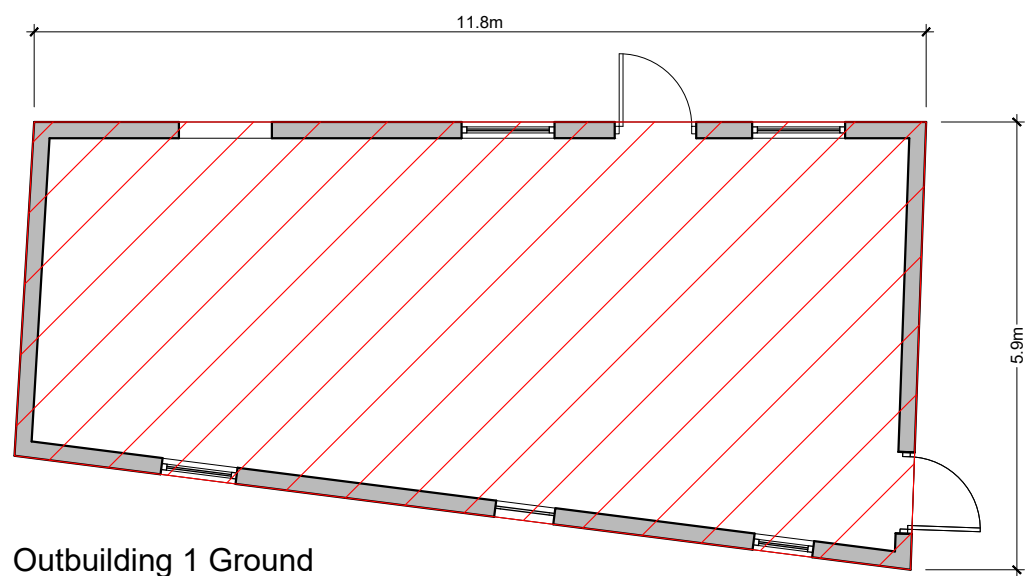

Outbuilding 1 Ground Floor Plan

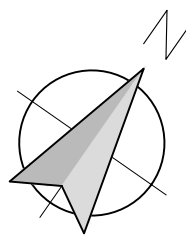

Existing outbuilding to be taken down

Client
Norris and Norris - Hargreaves

Job Title
Written Stone Farm
Written Stone Lane
Longridge

Drawing Title
Existing Outbuilding 1
Plan and Elevations

FOR PLANNING

Scale 1:100 @ A2	Date June 2024	Drawn NE
---------------------	-------------------	-------------

spa ARCHITECTS
SUNDERLAND PEACOCK & ASSOCIATES LTD.
HAZELMERE, PINLICO ROAD, CLITHEROE
LANCASHIRE, BB7 2AG
T 01200 423178 F 01200 427328
E info@sunderlandpeacock.com
www.sunderlandpeacock.com

7035 - 15