




SECTION B-B

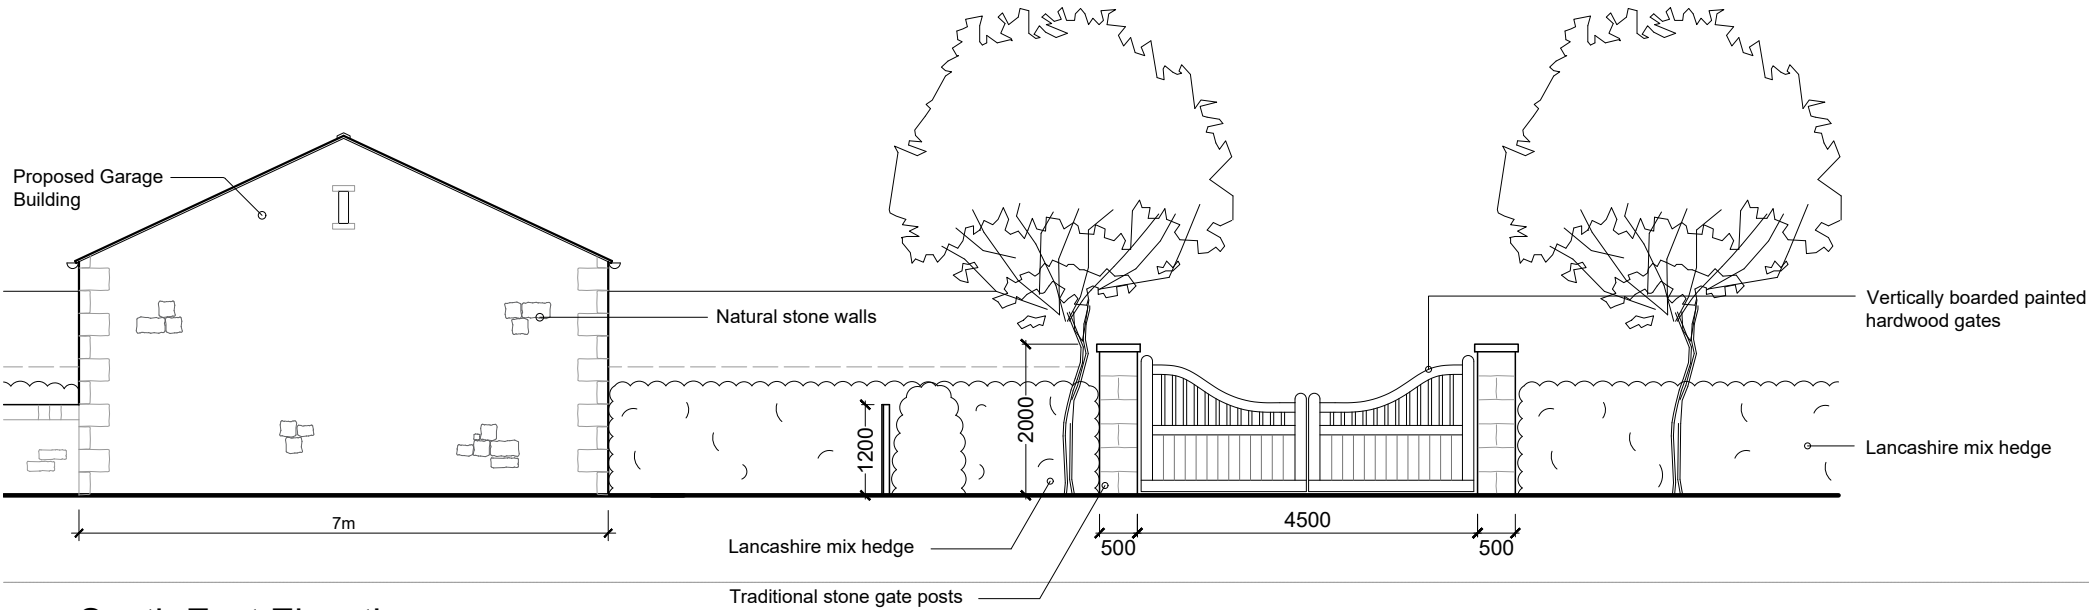



South East Elevation

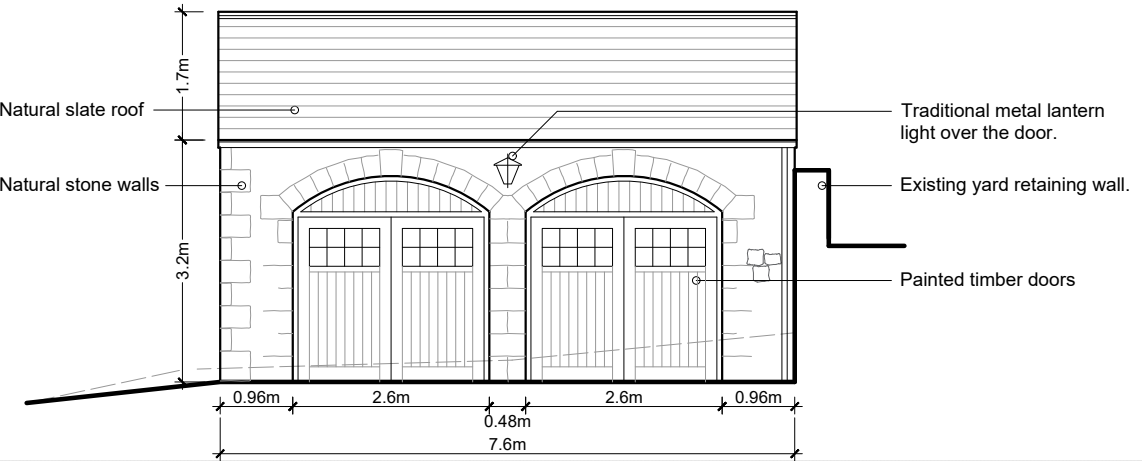


North East Elevation

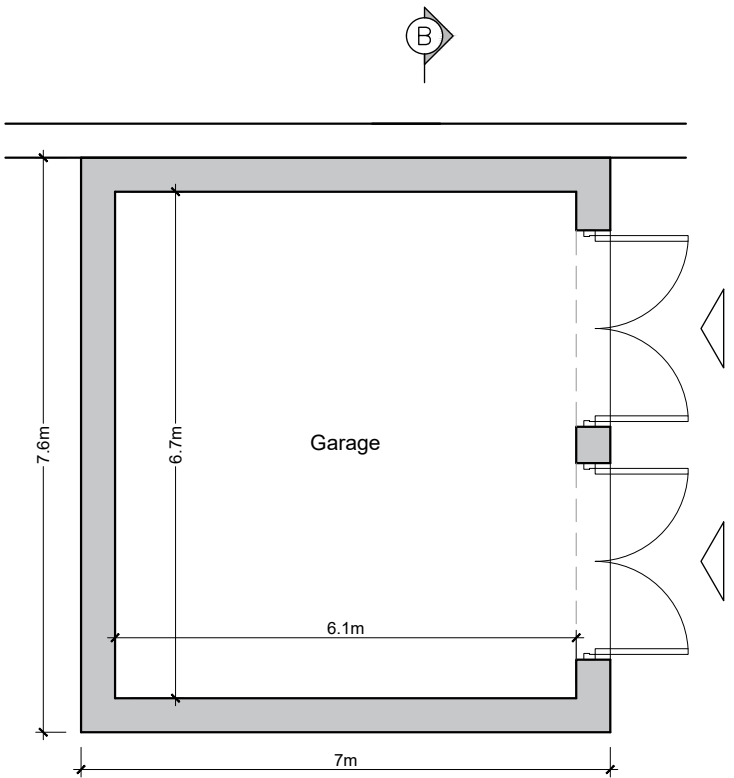

Garage Floor Plan

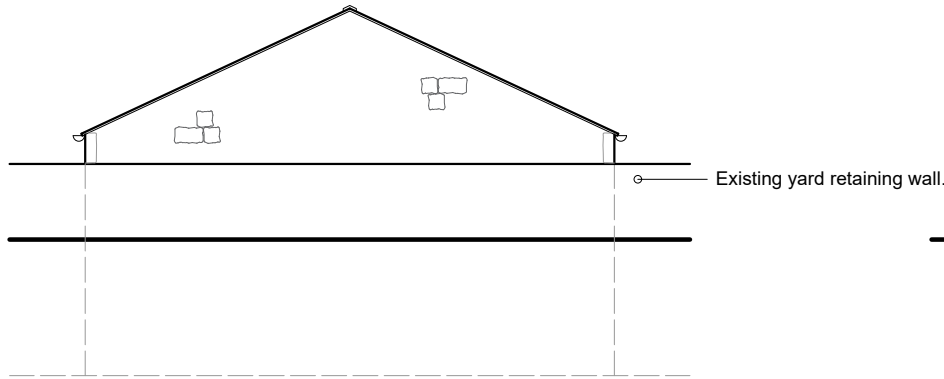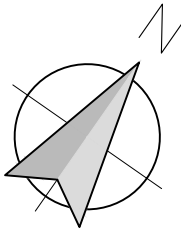

North West Elevation

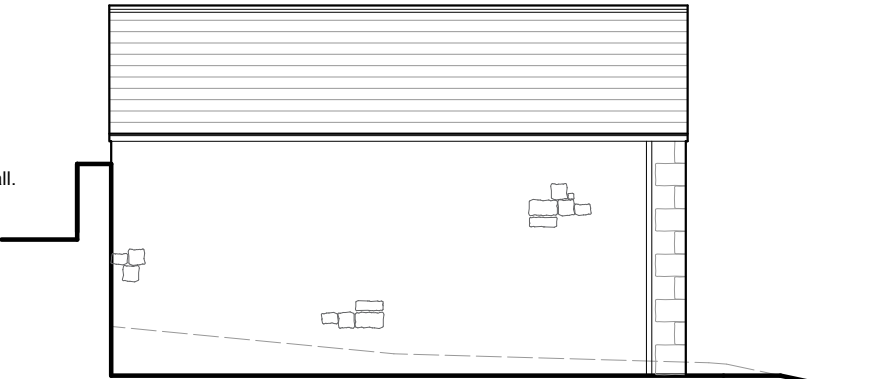

South West Elevation

REVISIONS:
Rev A - Amended for planning. - 12.06.2024 - NE
Rev B - Gate position amended. - 20.06.2024 - NE
Rev C - Section line added. - 25.06.2024 - NE

Client
Norris and Norris - Hargreaves

Job Title
Written Stone Farm
Written Stone Lane
Longridge

Drawing Title
Proposed Garage
Plan, Elevations and Section

FOR PLANNING
Scale
1:100 @ A2
Date
May 2024
Drawn
NE

spa
SUNDERLAND PEACOCK ARCHITECTS
SUNDERLAND PEACOCK & ASSOCIATES LTD.
HAZELMERE, PINLICO ROAD, CLITHEROE
LANCASHIRE, B87 2AG
T 01200 423178 F 01200 427328
E info@sunderlandpeacock.com
www.sunderlandpeacock.com

7035 - 14
Rev C