




Existing Ground Floor Plan  
Scale: 1:50

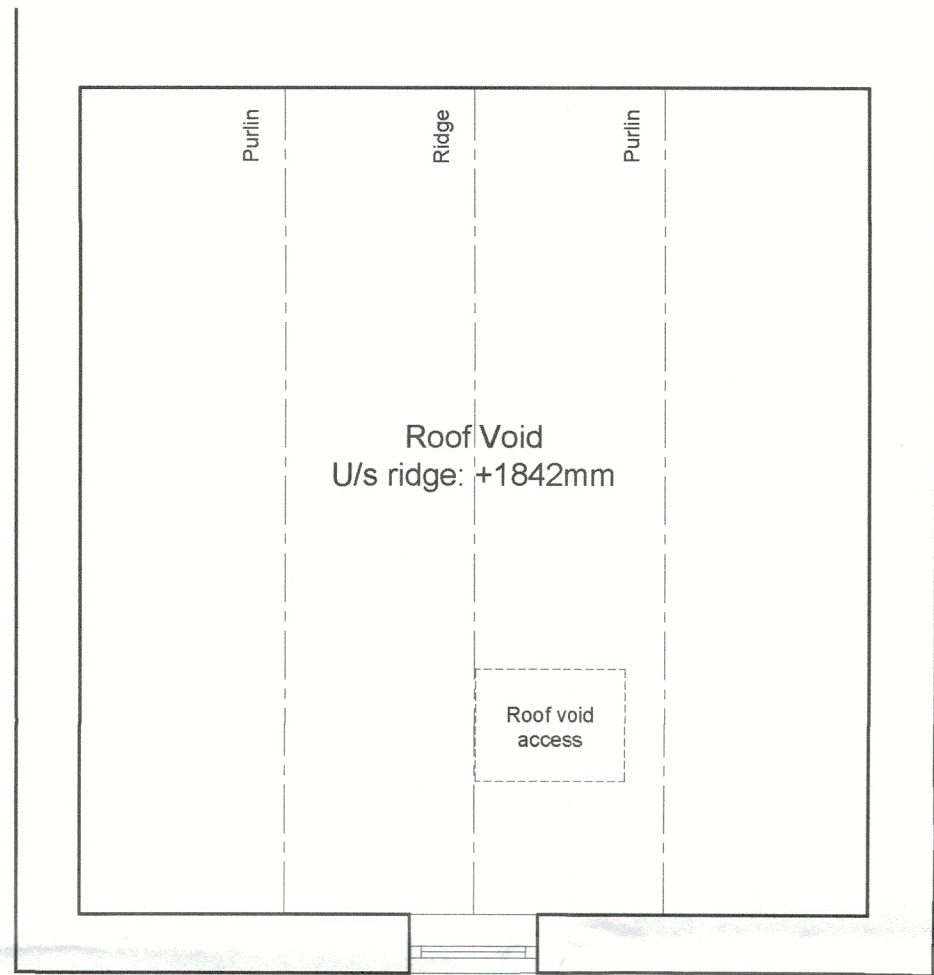



Existing Roof Void Plan  
Scale: 1:50

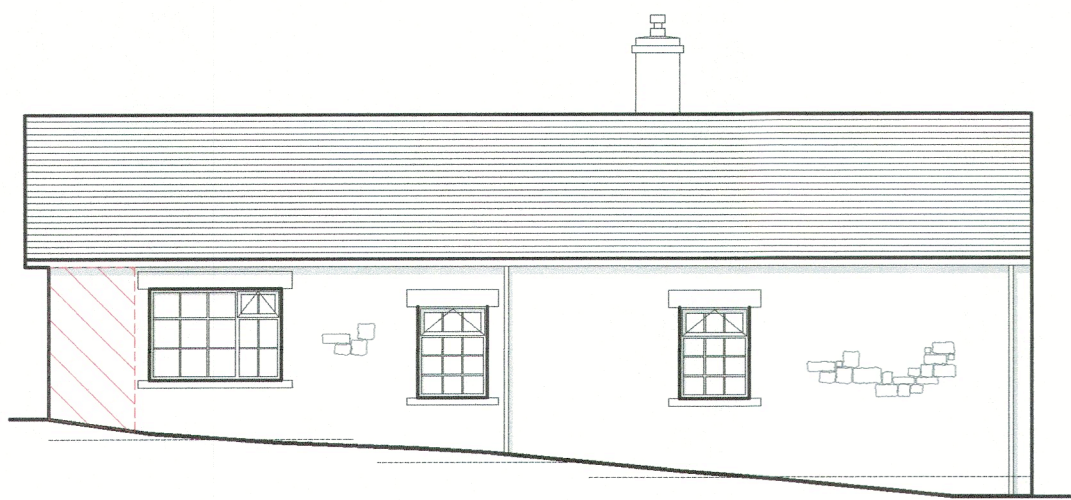


Existing South West Elevation  
Scale: 1:100

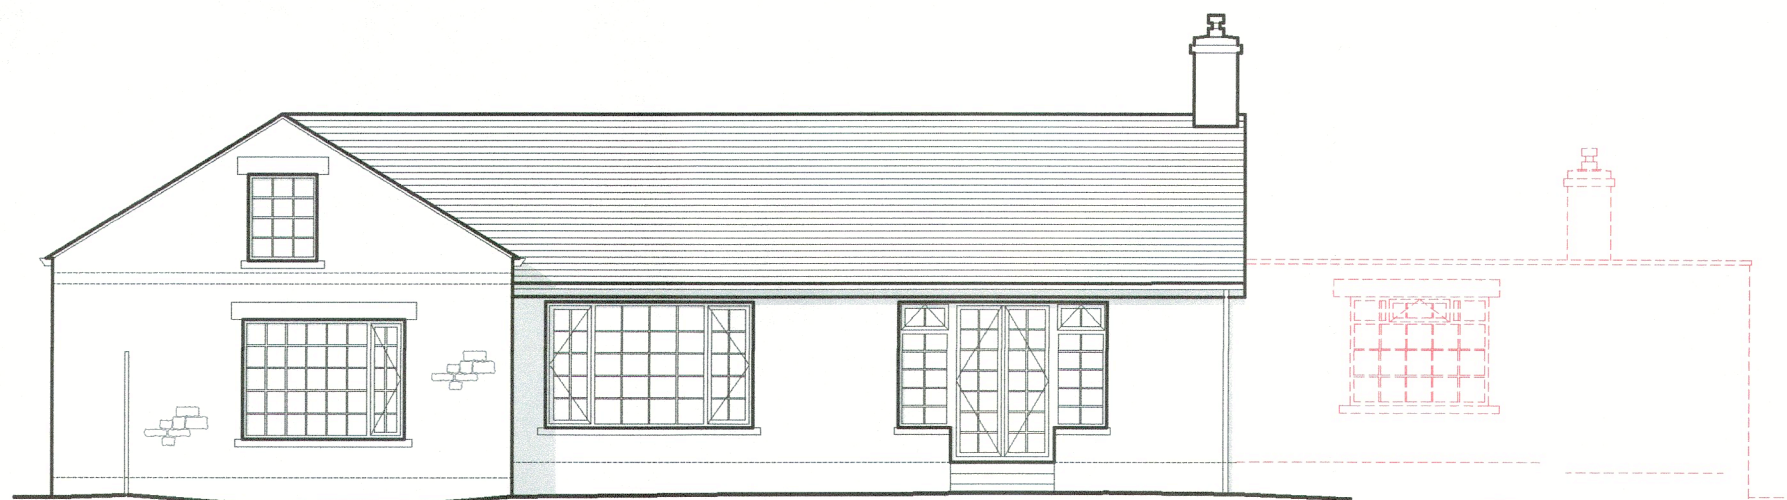


Existing South East Facing Elevation  
Scale: 1:100

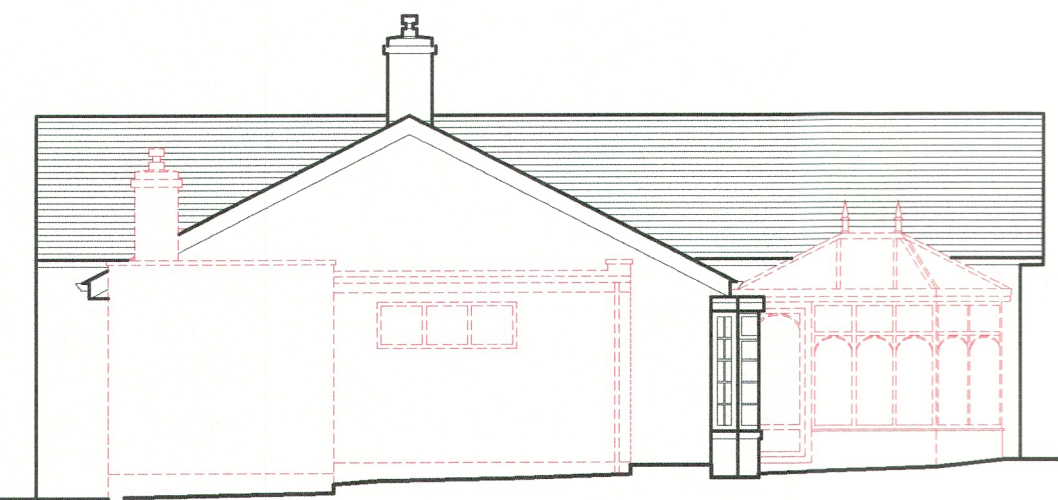 

Existing North East Facing Elevation  
Scale: 1:100

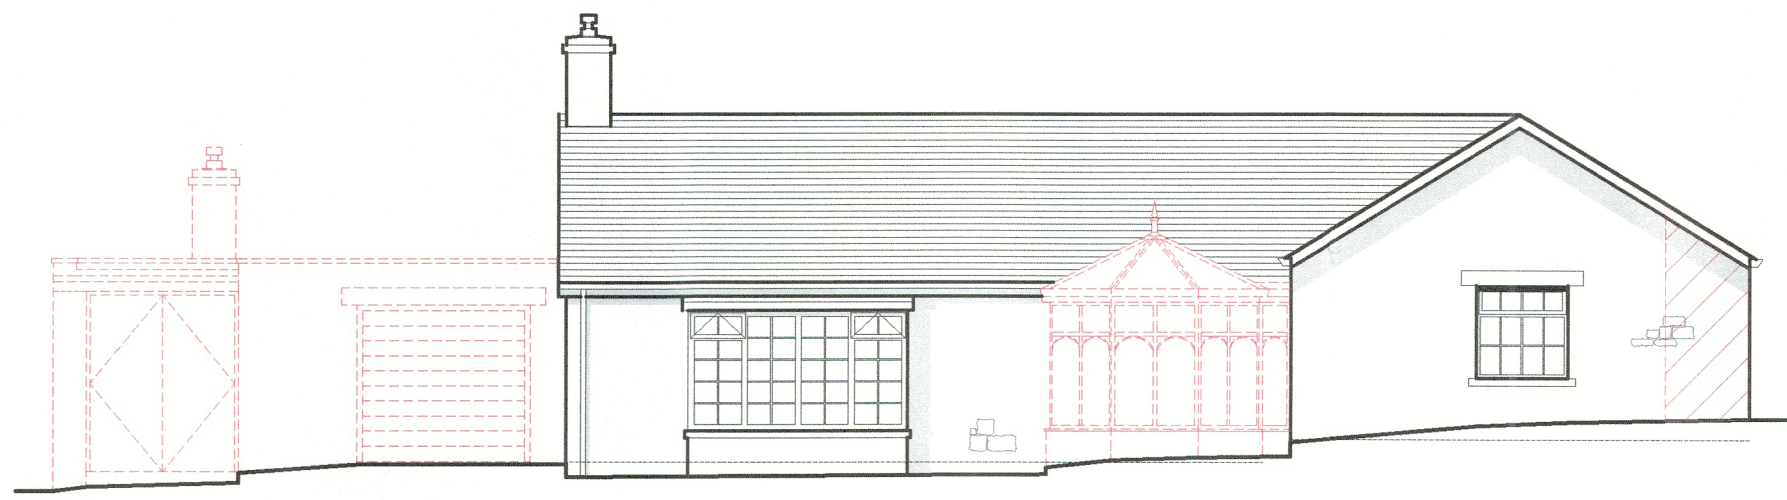

Existing North West Facing Elevation  
Scale: 1:100

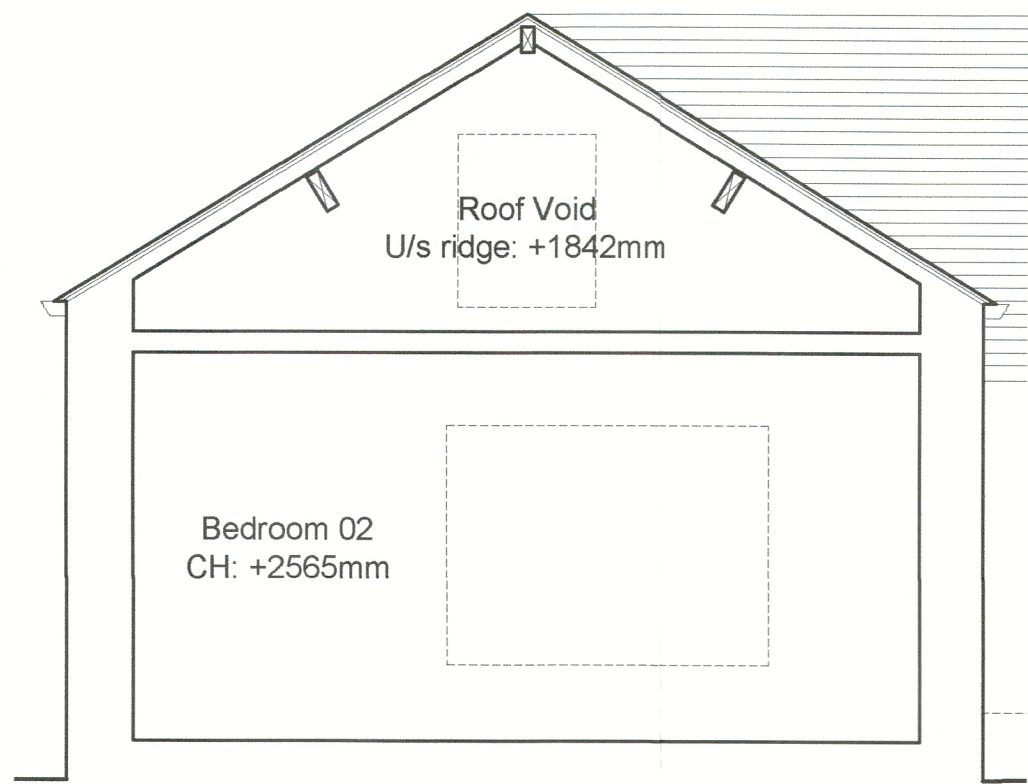

Existing Section A-A  
Scale: 1:50



Rev A - Extent of demolitions added. - 15.07.24 - BT

Client  
Mr and Mrs Keenan

Job Title  
Proposed Remodelling and Extensions to  
High Lea Cottage  
Whins Lane  
Simonstone  
Lancashire  
BB12 7QU

320240625P

Drawing Title  
Existing Ground Floor Plan and Elevations

Scale  
@ A1

Date  
April 2024

Drawn  
MF

spa  
SUNDERLAND PEACOCK & ASSOCIATES LTD.  
HAZELMER, PINELO ROAD, CLITHEROE,  
LANCASHIRE, BB7 2AG  
T: 01204 421178 F: 01204 427328  
E: info@sunderlandpeacock.com  
www.sunderlandpeacock.com

7040 - EX02A