

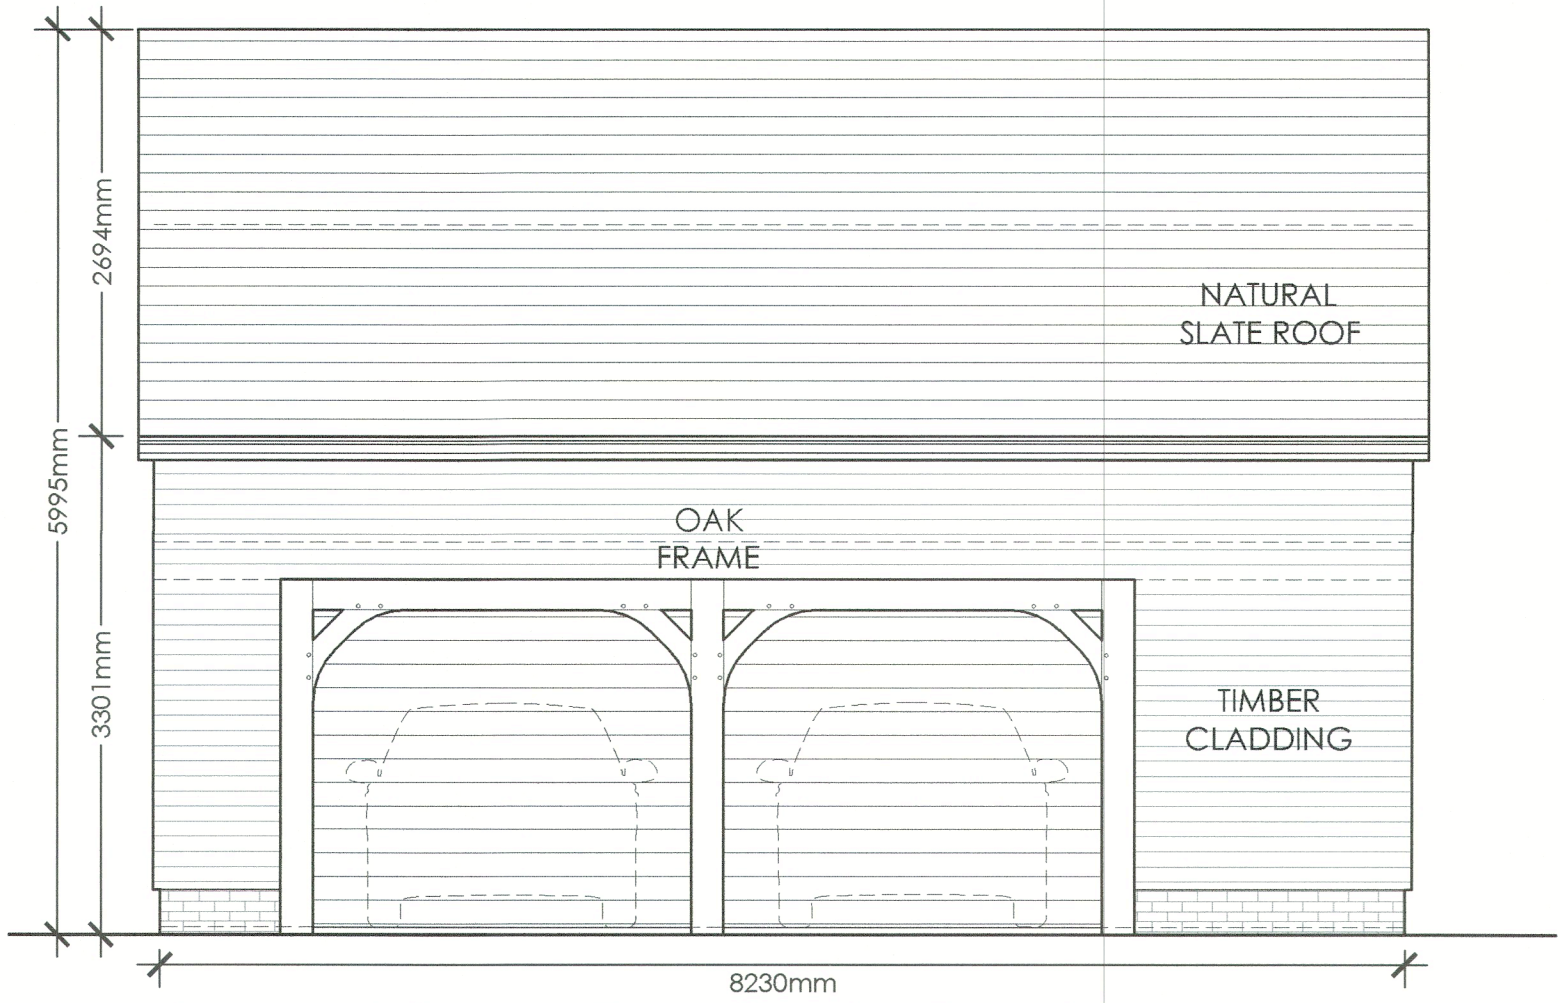
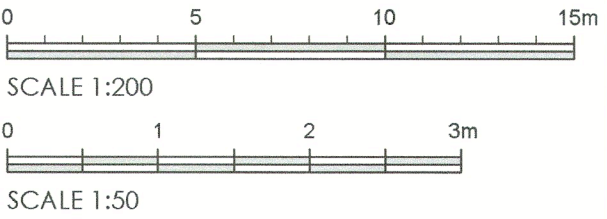


This drawing is to be read in conjunction with all relevant Architect, consultants and specialist drawings and specifications. The Architect is to be notified of any discrepancies before proceeding. Do not scale from this drawing. All dimensions and levels are to be checked on site. This drawing is subject to copyright. All work carried out before Planning and Building Permission has been granted is at the contractor/clients risk. Unless indicated, this drawing is for information only. Sunderland Peacock and Associates Ltd. accepts no liability for use of this drawing by parties other than the party for whom it was prepared or for purposes other than those for which it was prepared. Do not scale from this drawing. All dimensions to be checked prior to work commencing on site.

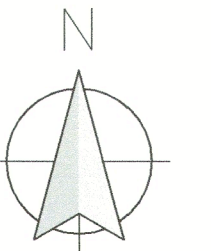

Proposed Garage Front (South) Elevation
Scale: 1:50

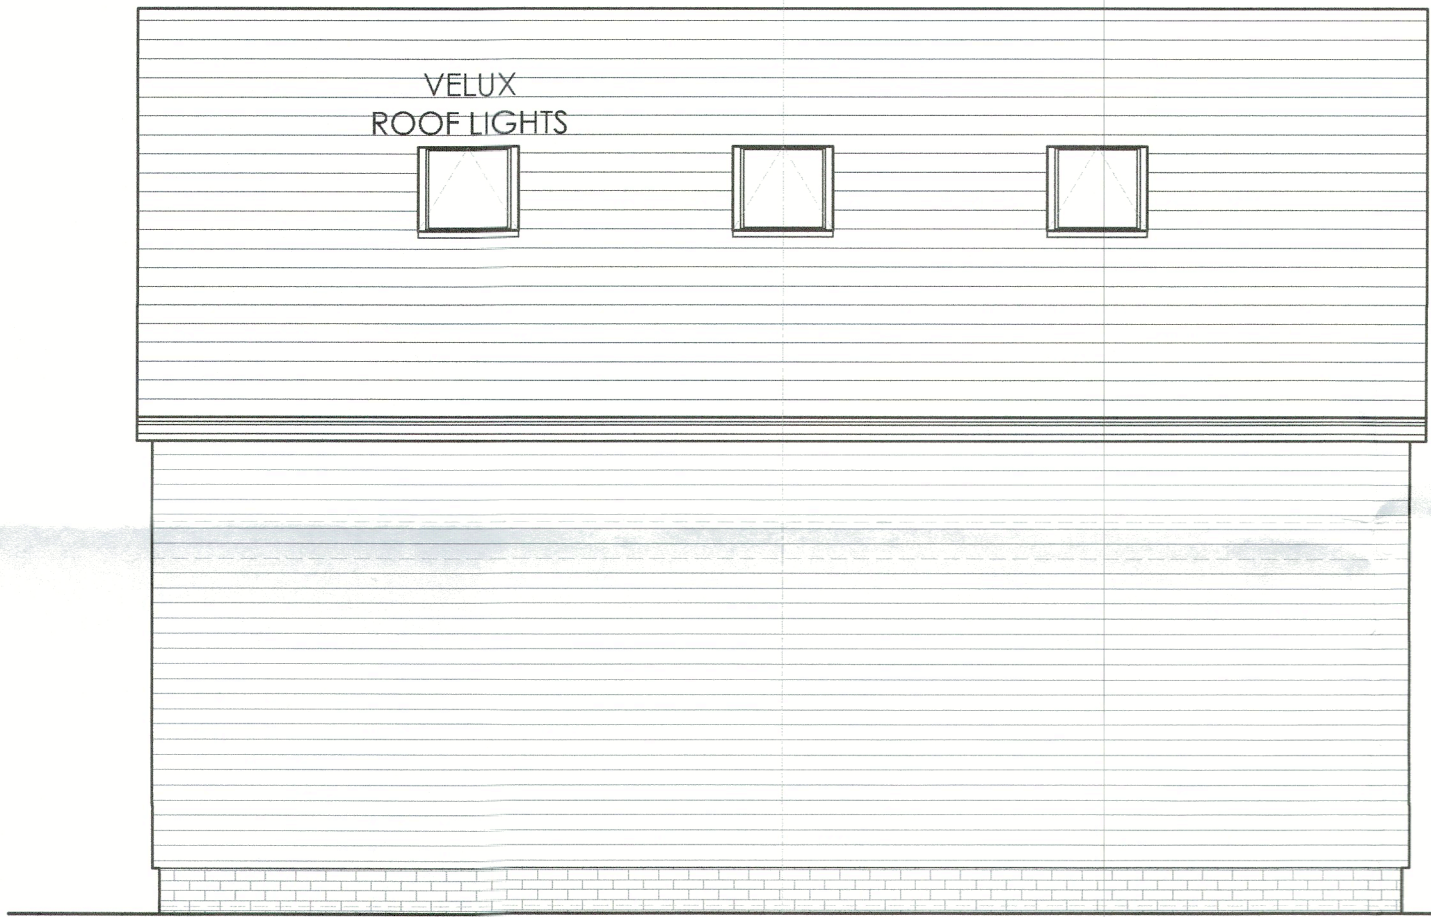


Proposed Garage Rear (East) Elevation
Scale: 1:50




Proposed Garage Side (South) Elevation
Scale: 1:50




Proposed Site Plan
Scale: 1:200

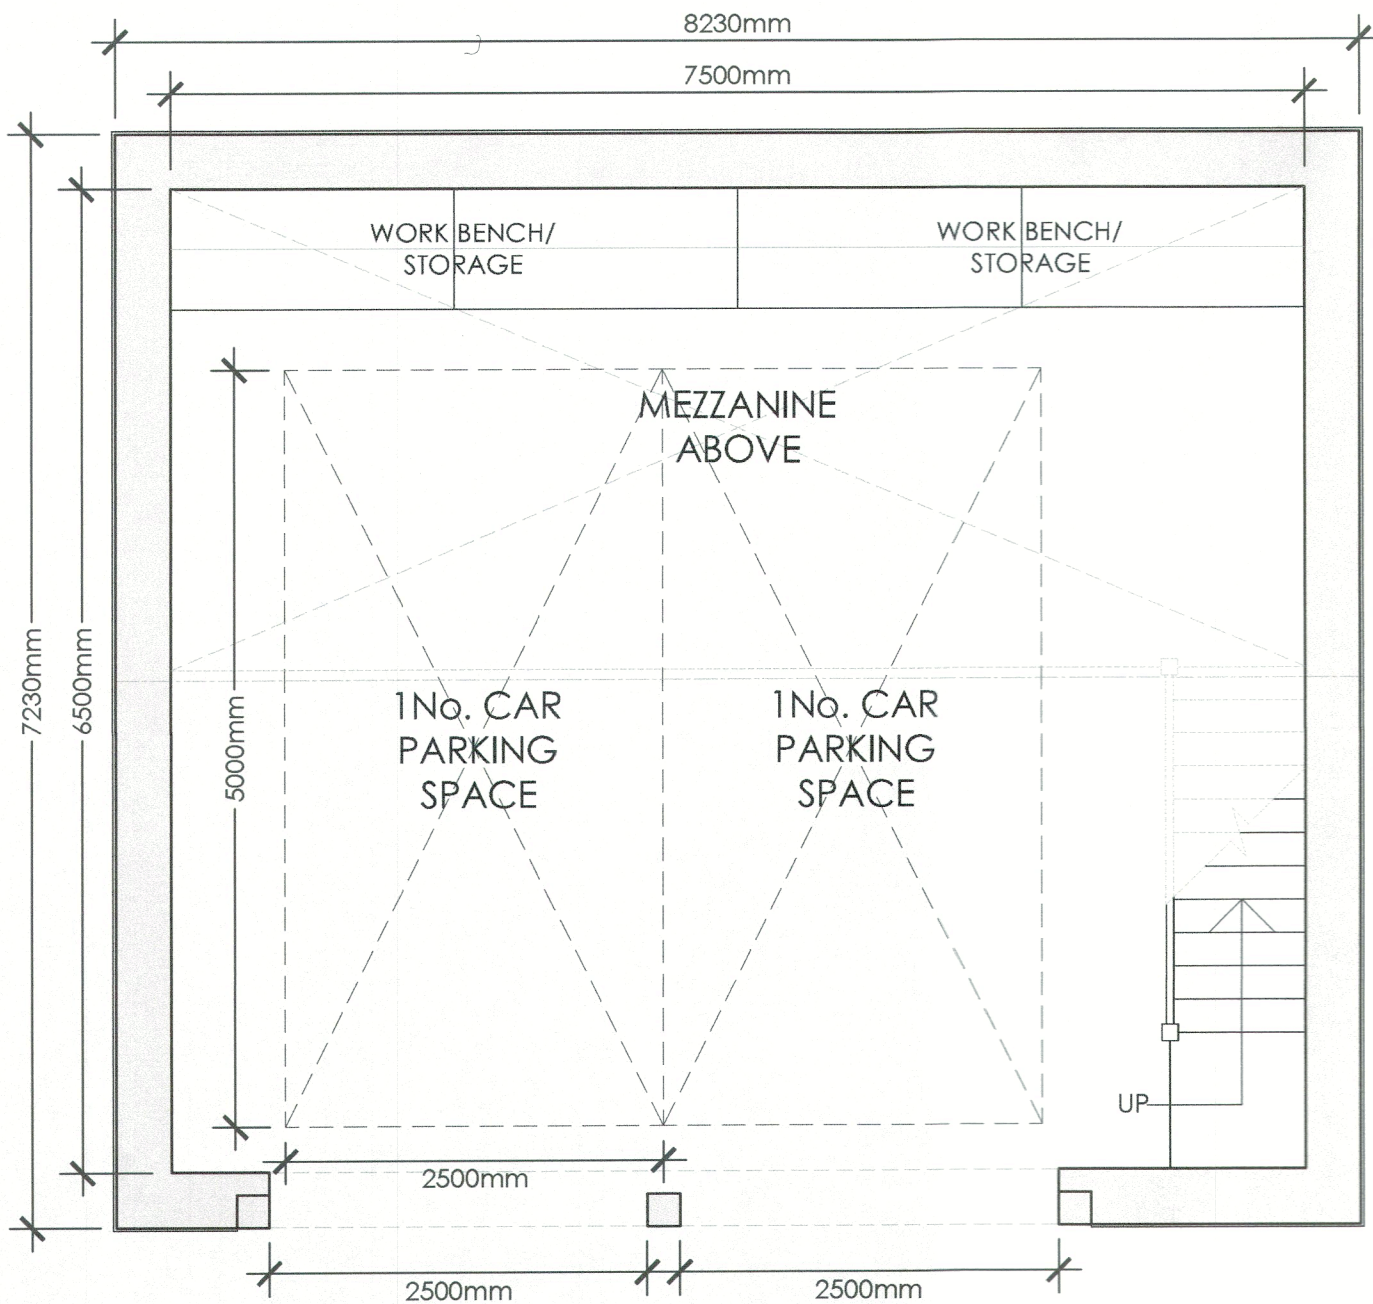

Proposed Garage Ground Floor Plan
Scale: 1:50

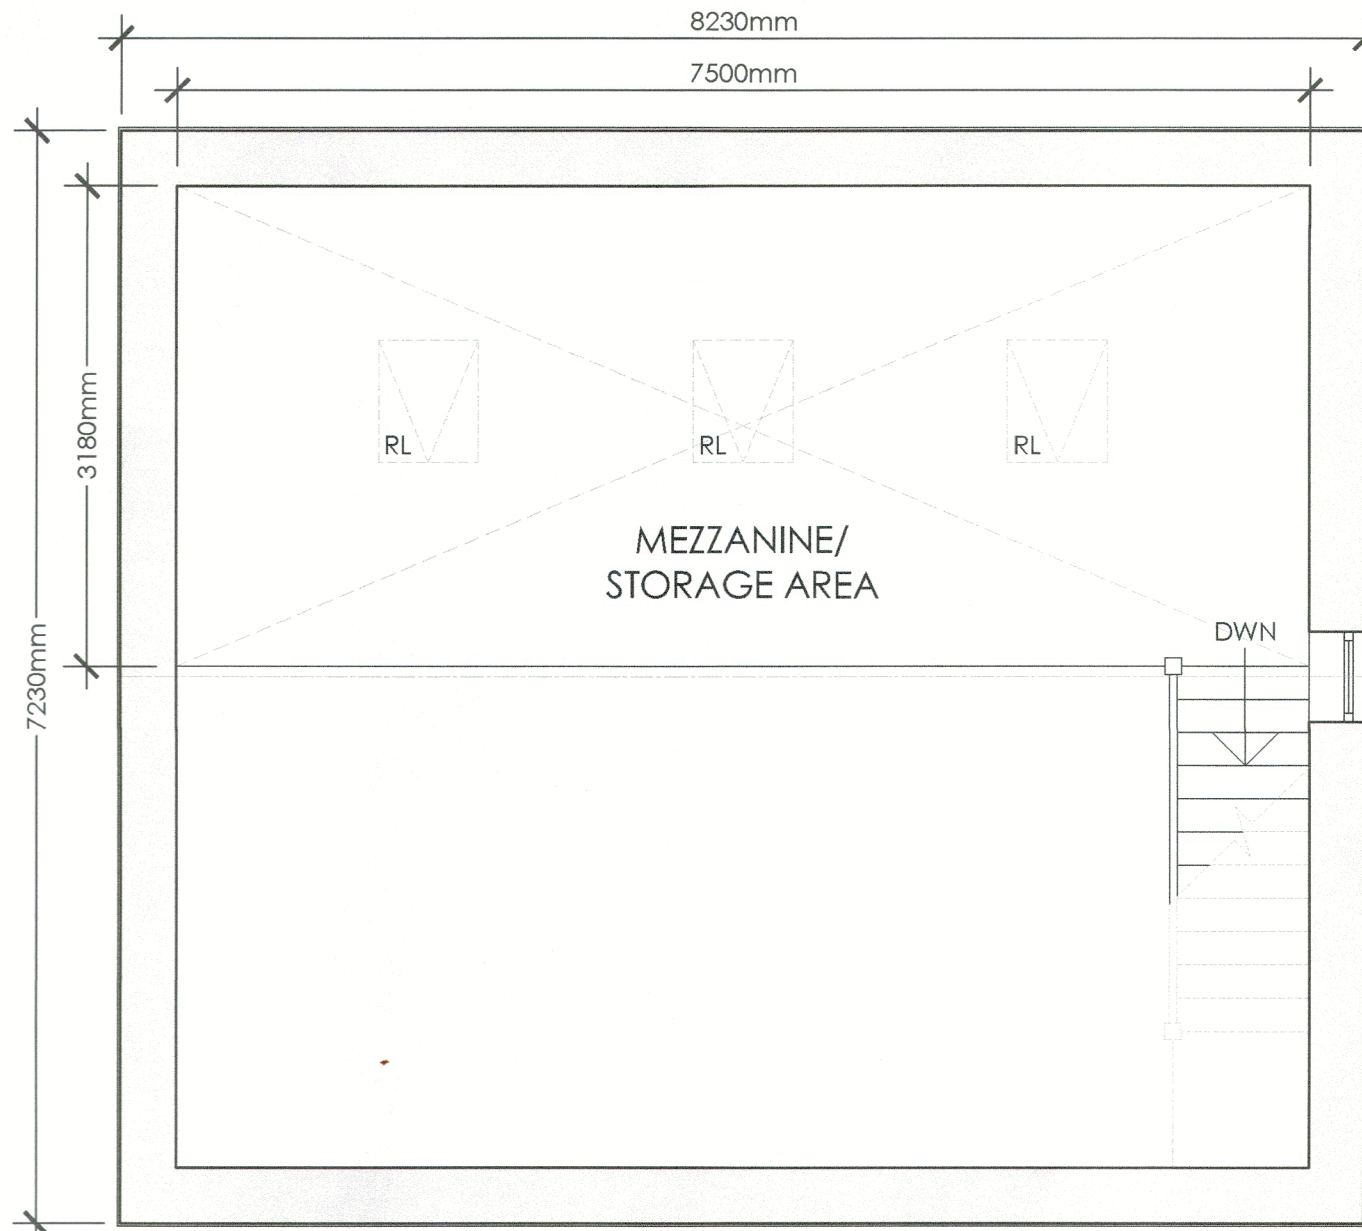

Proposed Garage Mezzanine Level Plan
Scale: 1:50

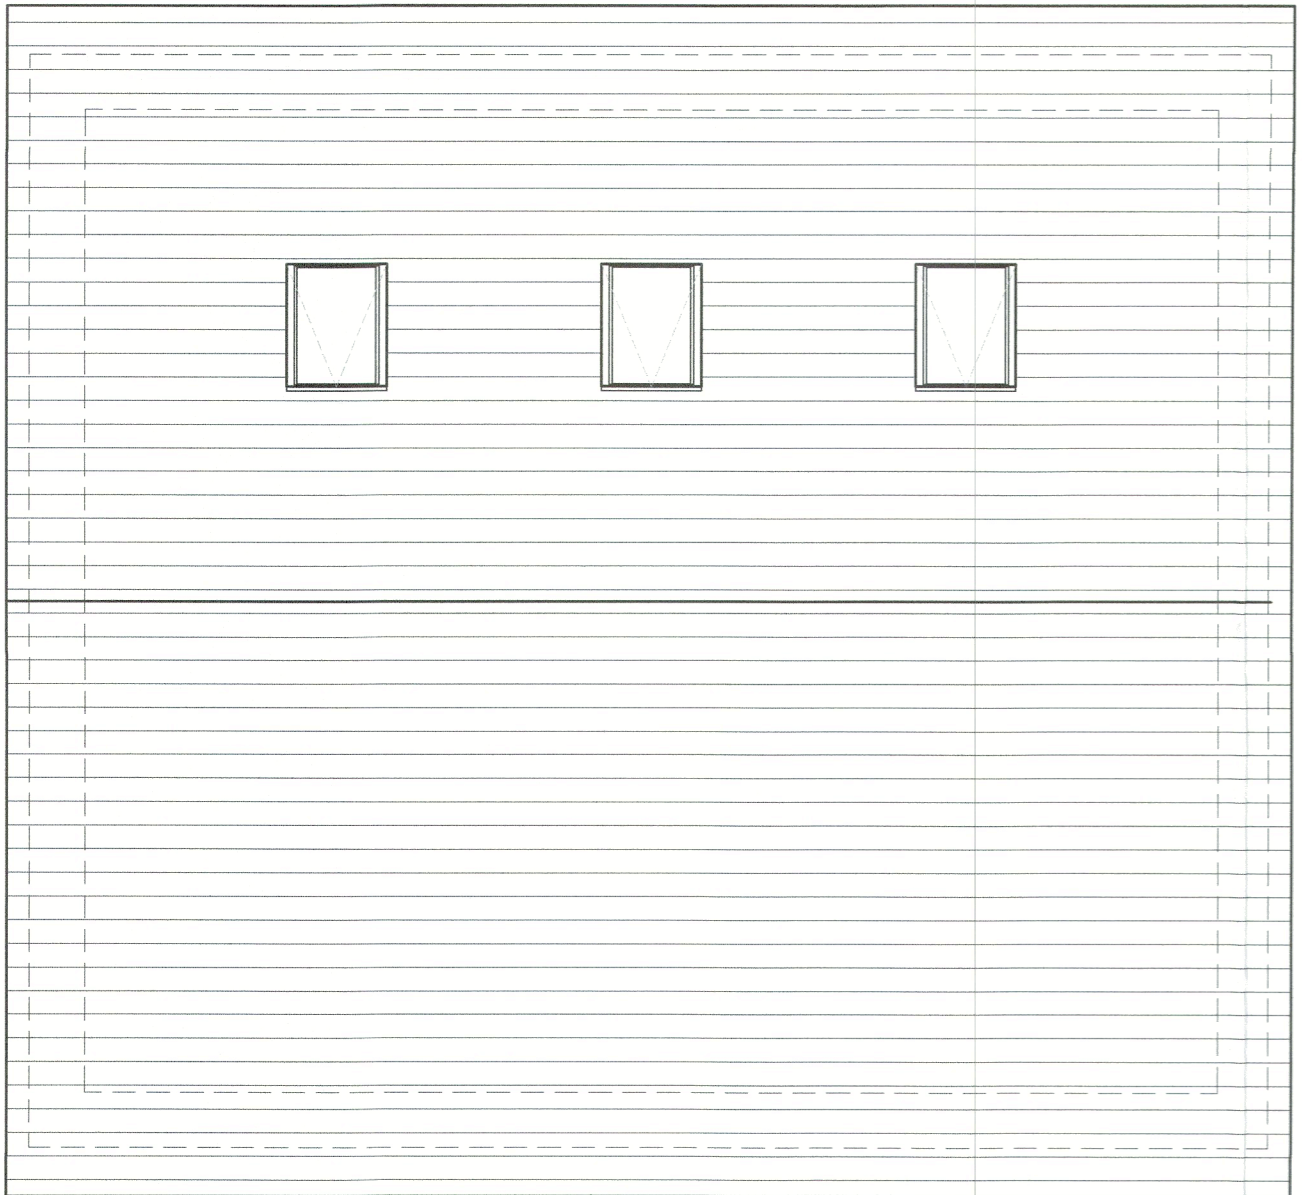

Proposed Garage Roof Plan
Scale: 1:50

A TDM AMENDED FOLLOWING CLIENT MEETING. 15.07.2024
no. by revision

Client
Mr and Mrs Keenan

Job Title
Proposed Remodelling and Extensions to
High Lea Cottage
Whins Lane
Simonstone
Lancashire
BB12 7QU

320240625P

Drawing Title
Proposed Site Plan,
Garage Plans & Elevations.

Scale
Various @A1

Date
May 2024

Drawn
TDM

spa
SUNDERLAND PEACOCK ARCHITECTS
SUNDERLAND PEACOCK & ASSOCIATES LTD.
HAZELMER, PIMLICO ROAD, CLITHEROE
LANCASHIRE, BB7 2AG
T 01200 423178 F 01200 427328
E info@sunderlandpeacock.com
www.sunderlandpeacock.com

7040 -PR02A