



2 1 FIRST FLOOR
1 : 50

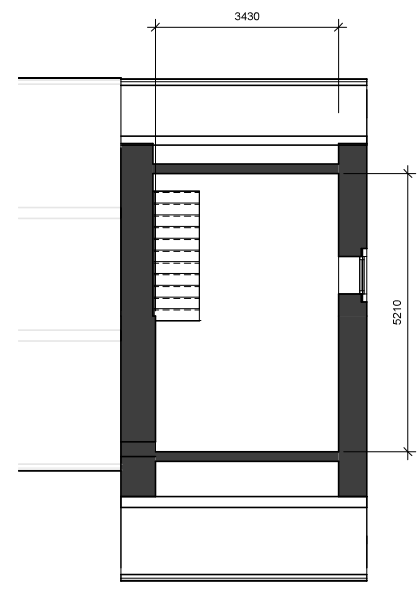

3 SECOND FLOOR
1 : 50

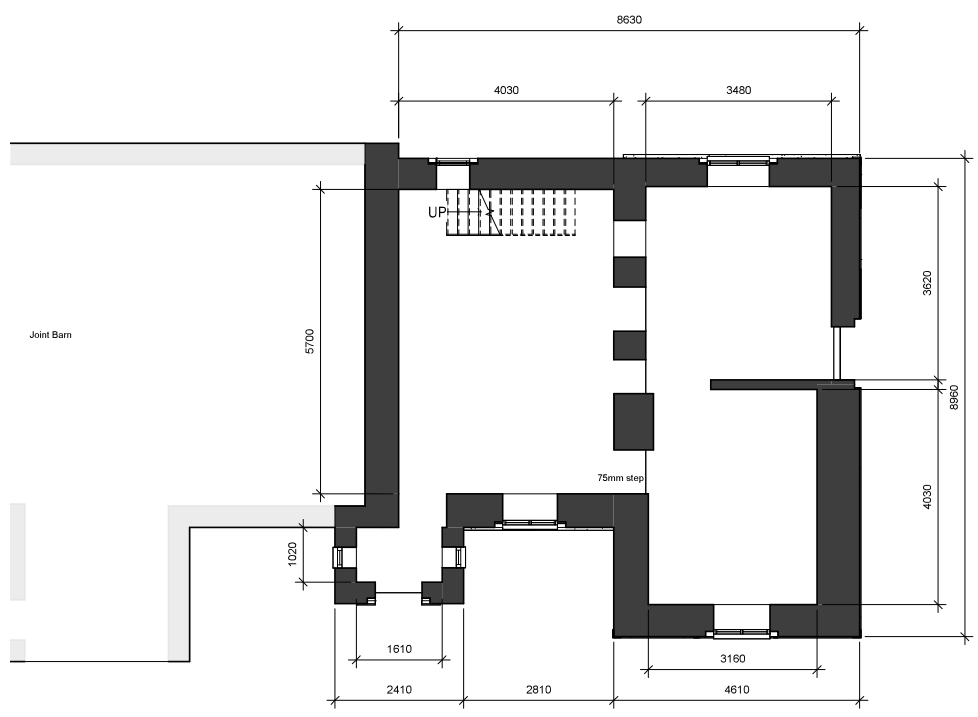

1 0 GROUND FLOOR
1 : 50

Peter Hitchen
Architects

Marathon House
The Sidings Business Park
Whalley, BB7 9SE

01254 823 885

www.peterhitchenarchitects.co.uk

NOTES:

No.	Description	Date

CLIENT:
MR & MRS DIXON, HIGHER
EDGE FARM, TINKLERS
LANE, SLAIDBURN,
LANCASHIRE, BB7 4JJ

PROJECT: PROPOSED
REDEVELOPMENT AND
EXTENSIONS TO EXISTING
HOUSE

SHEET: EXISTING FLOOR PLANS

Project number PHA/907

Date 03/07/2024

Drawn by AW

Checked by PH

A2.1

Scale 1 : 50

Sheet size A1