

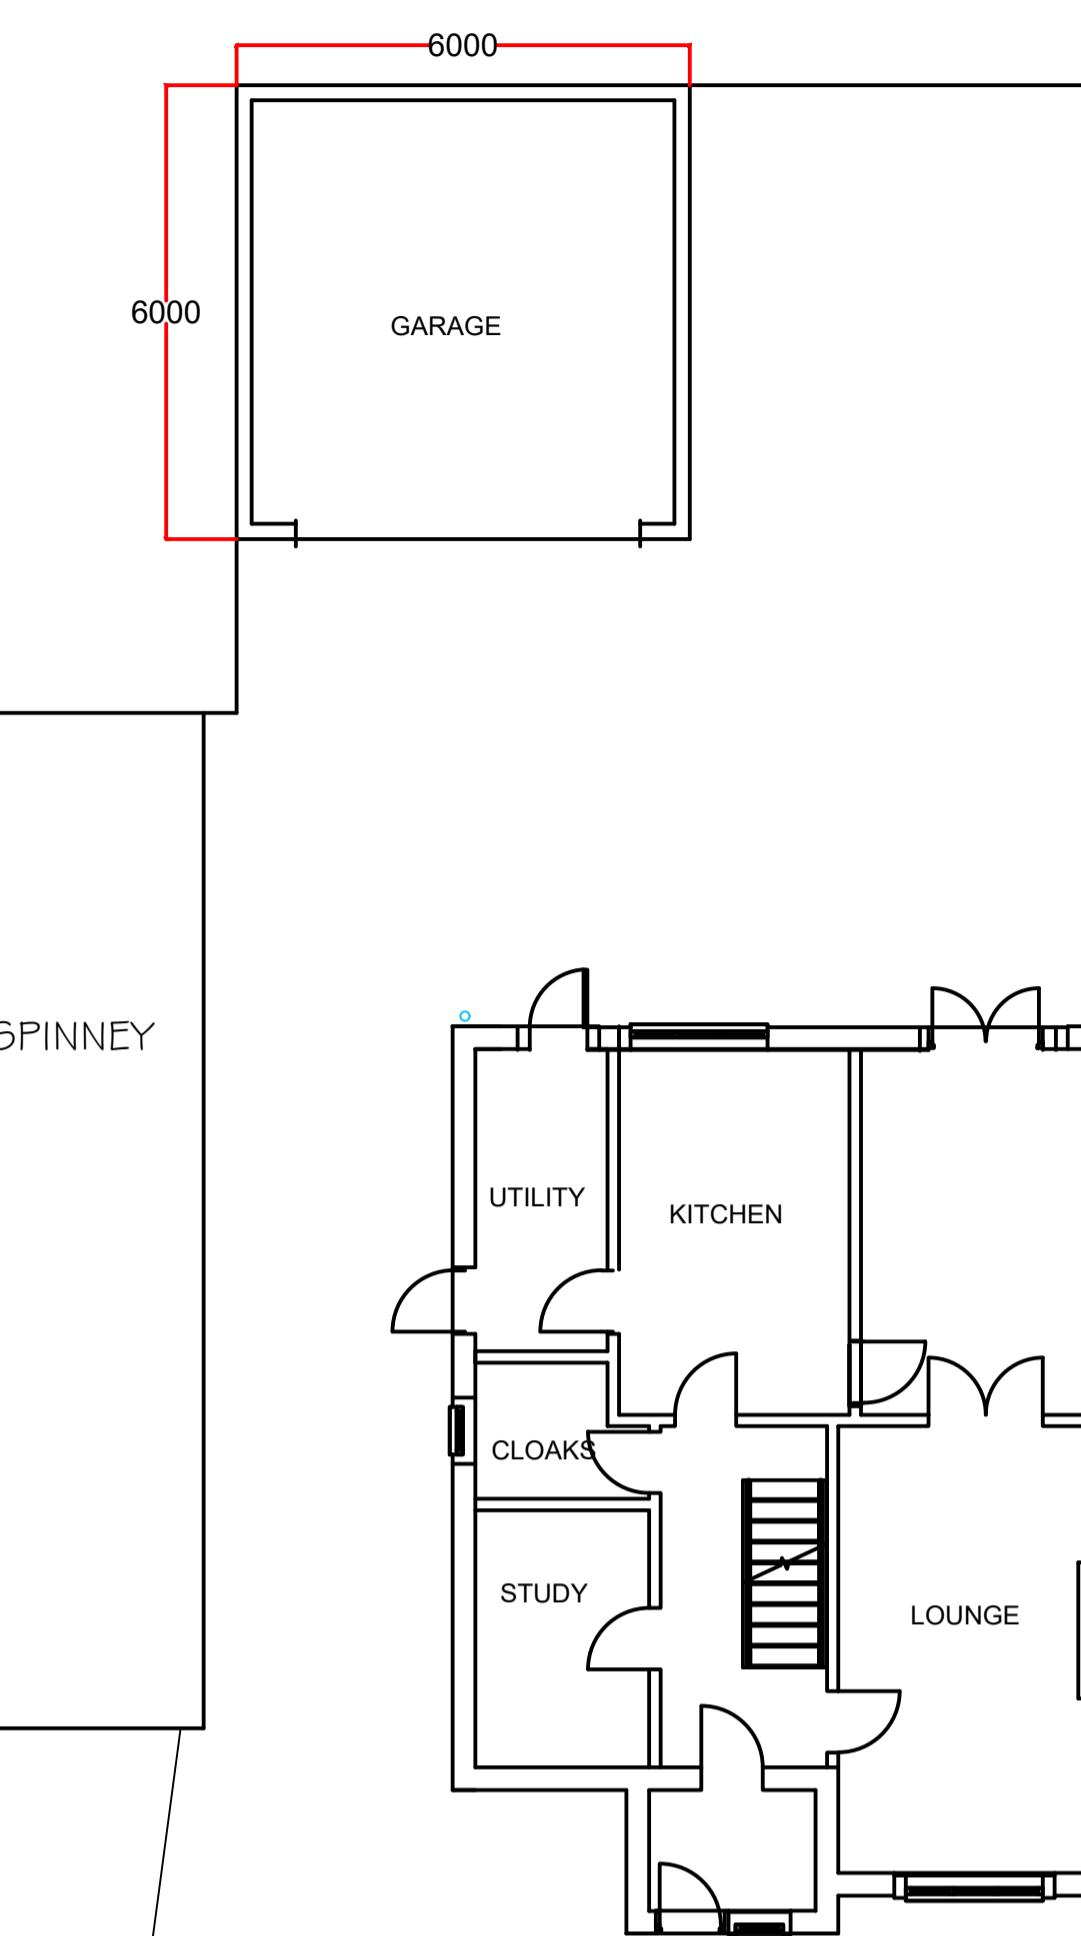


PROPOSED SITE PLAN

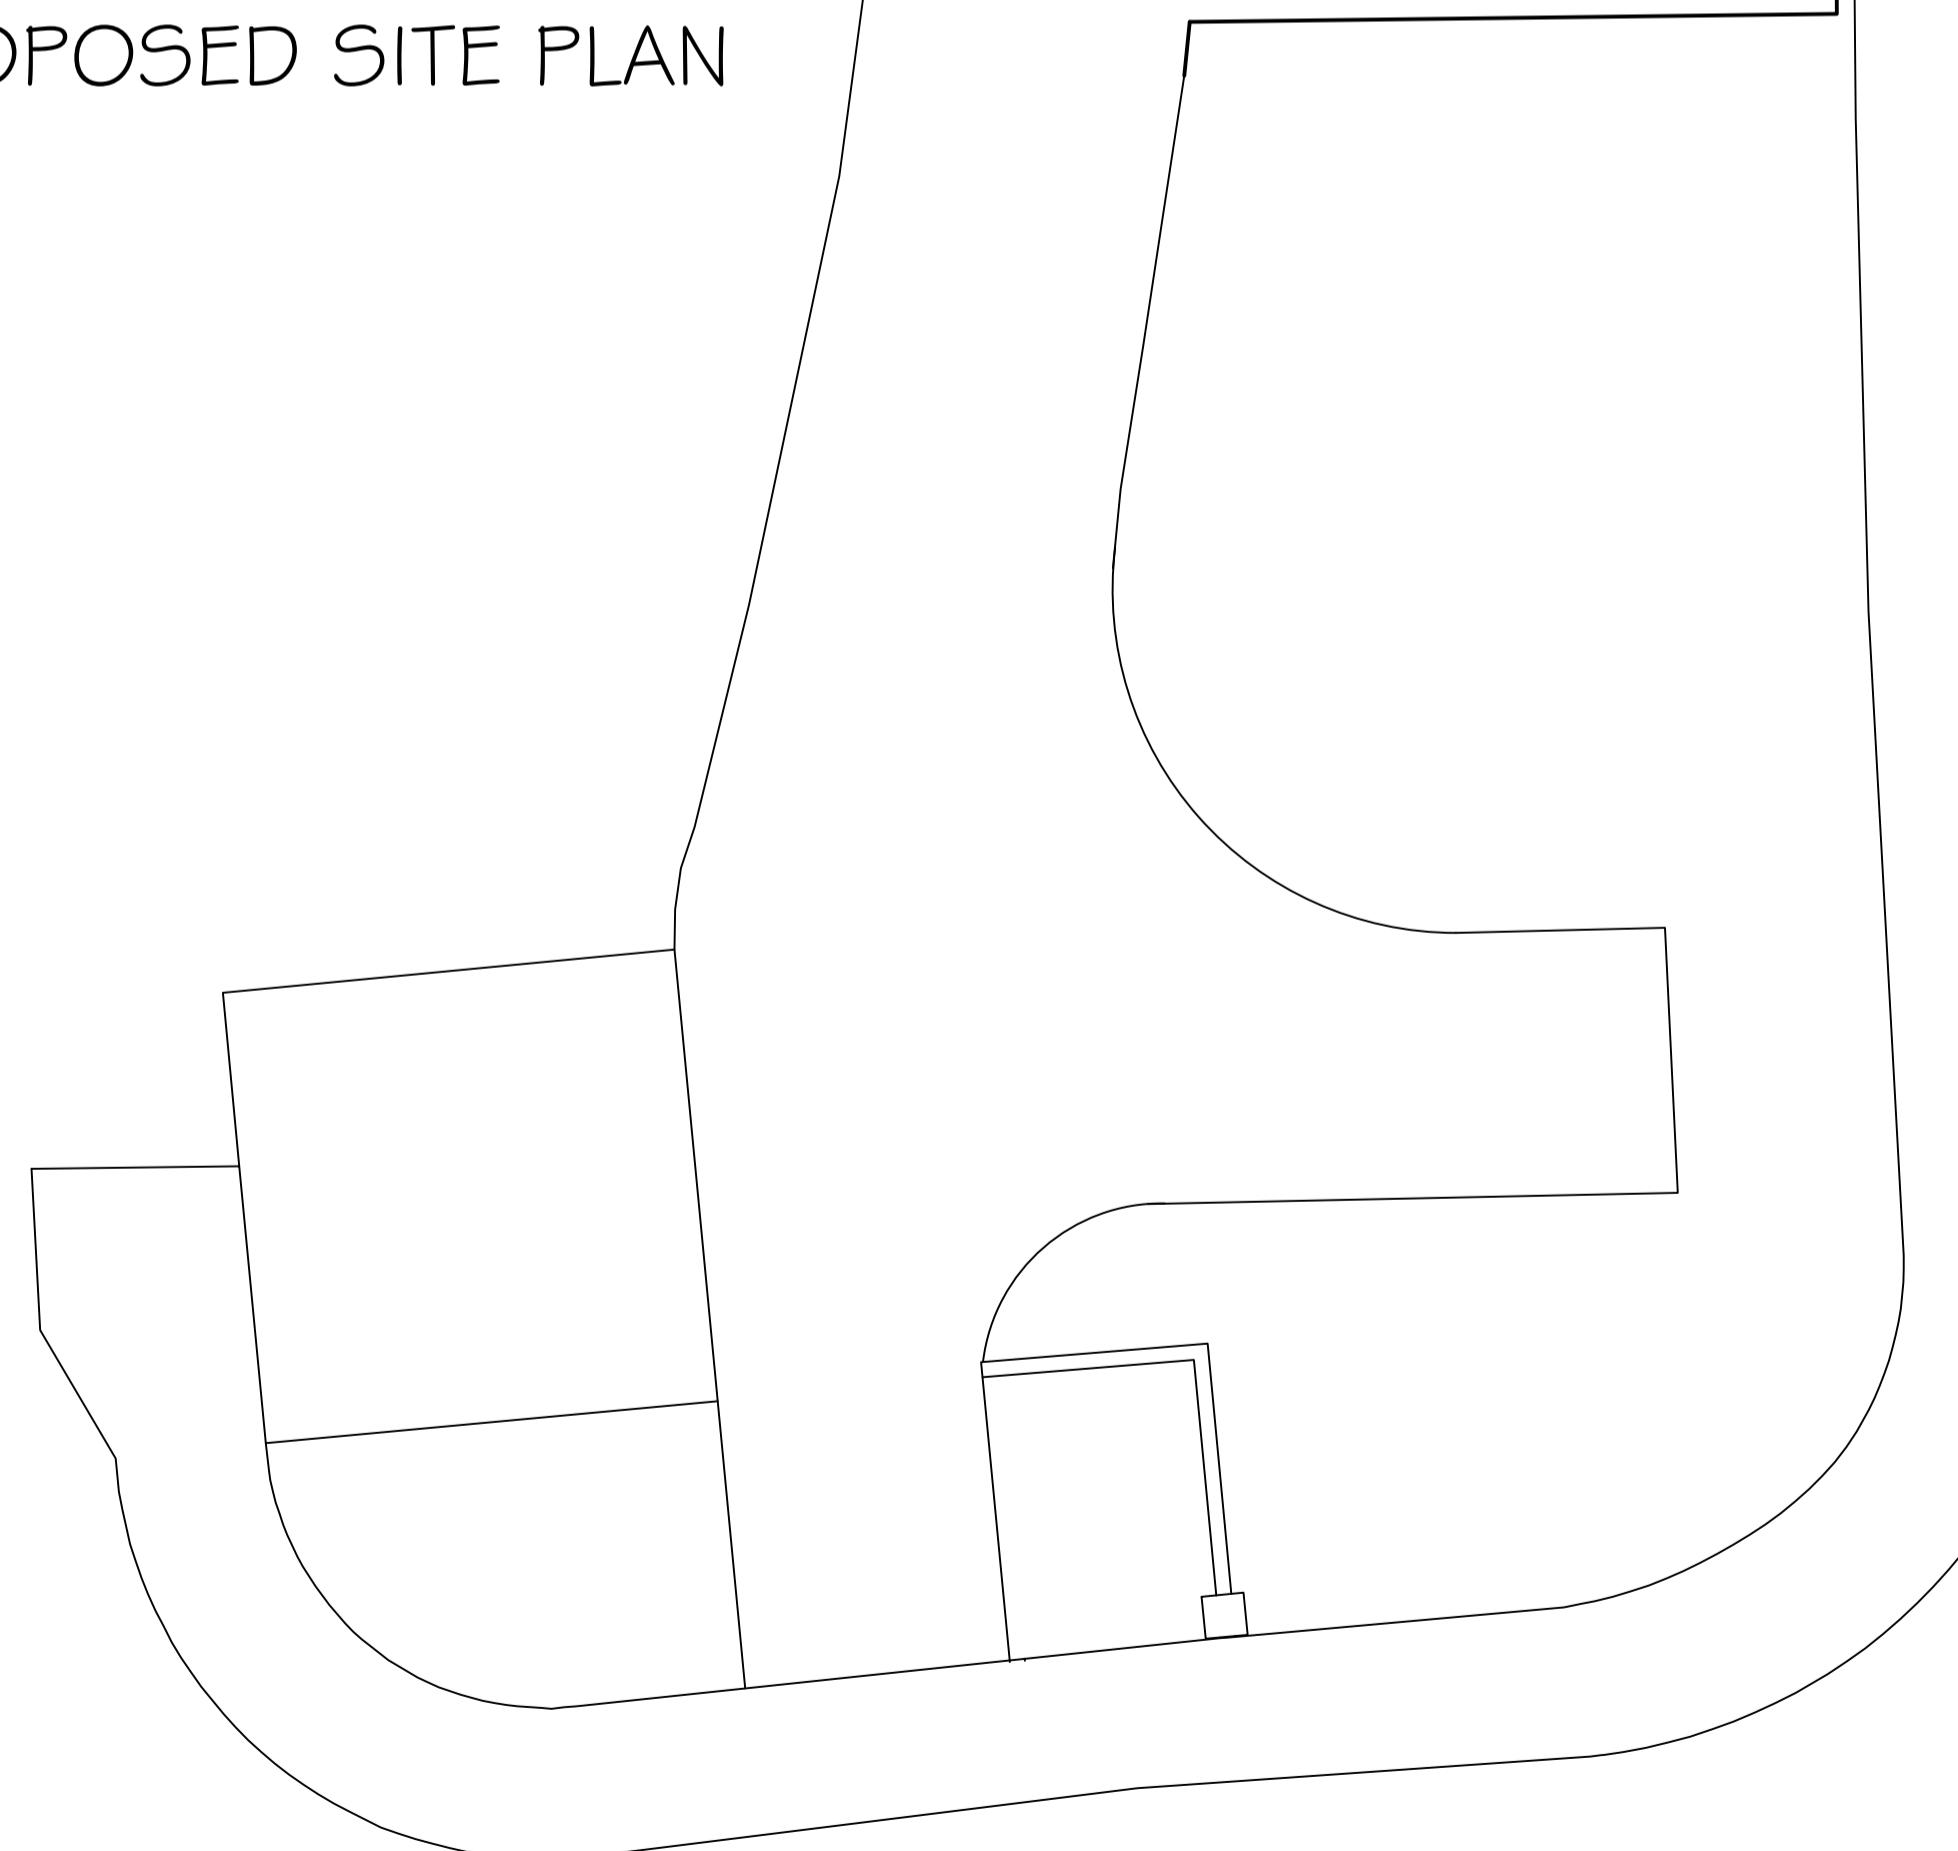

EXISTING SITE PLAN

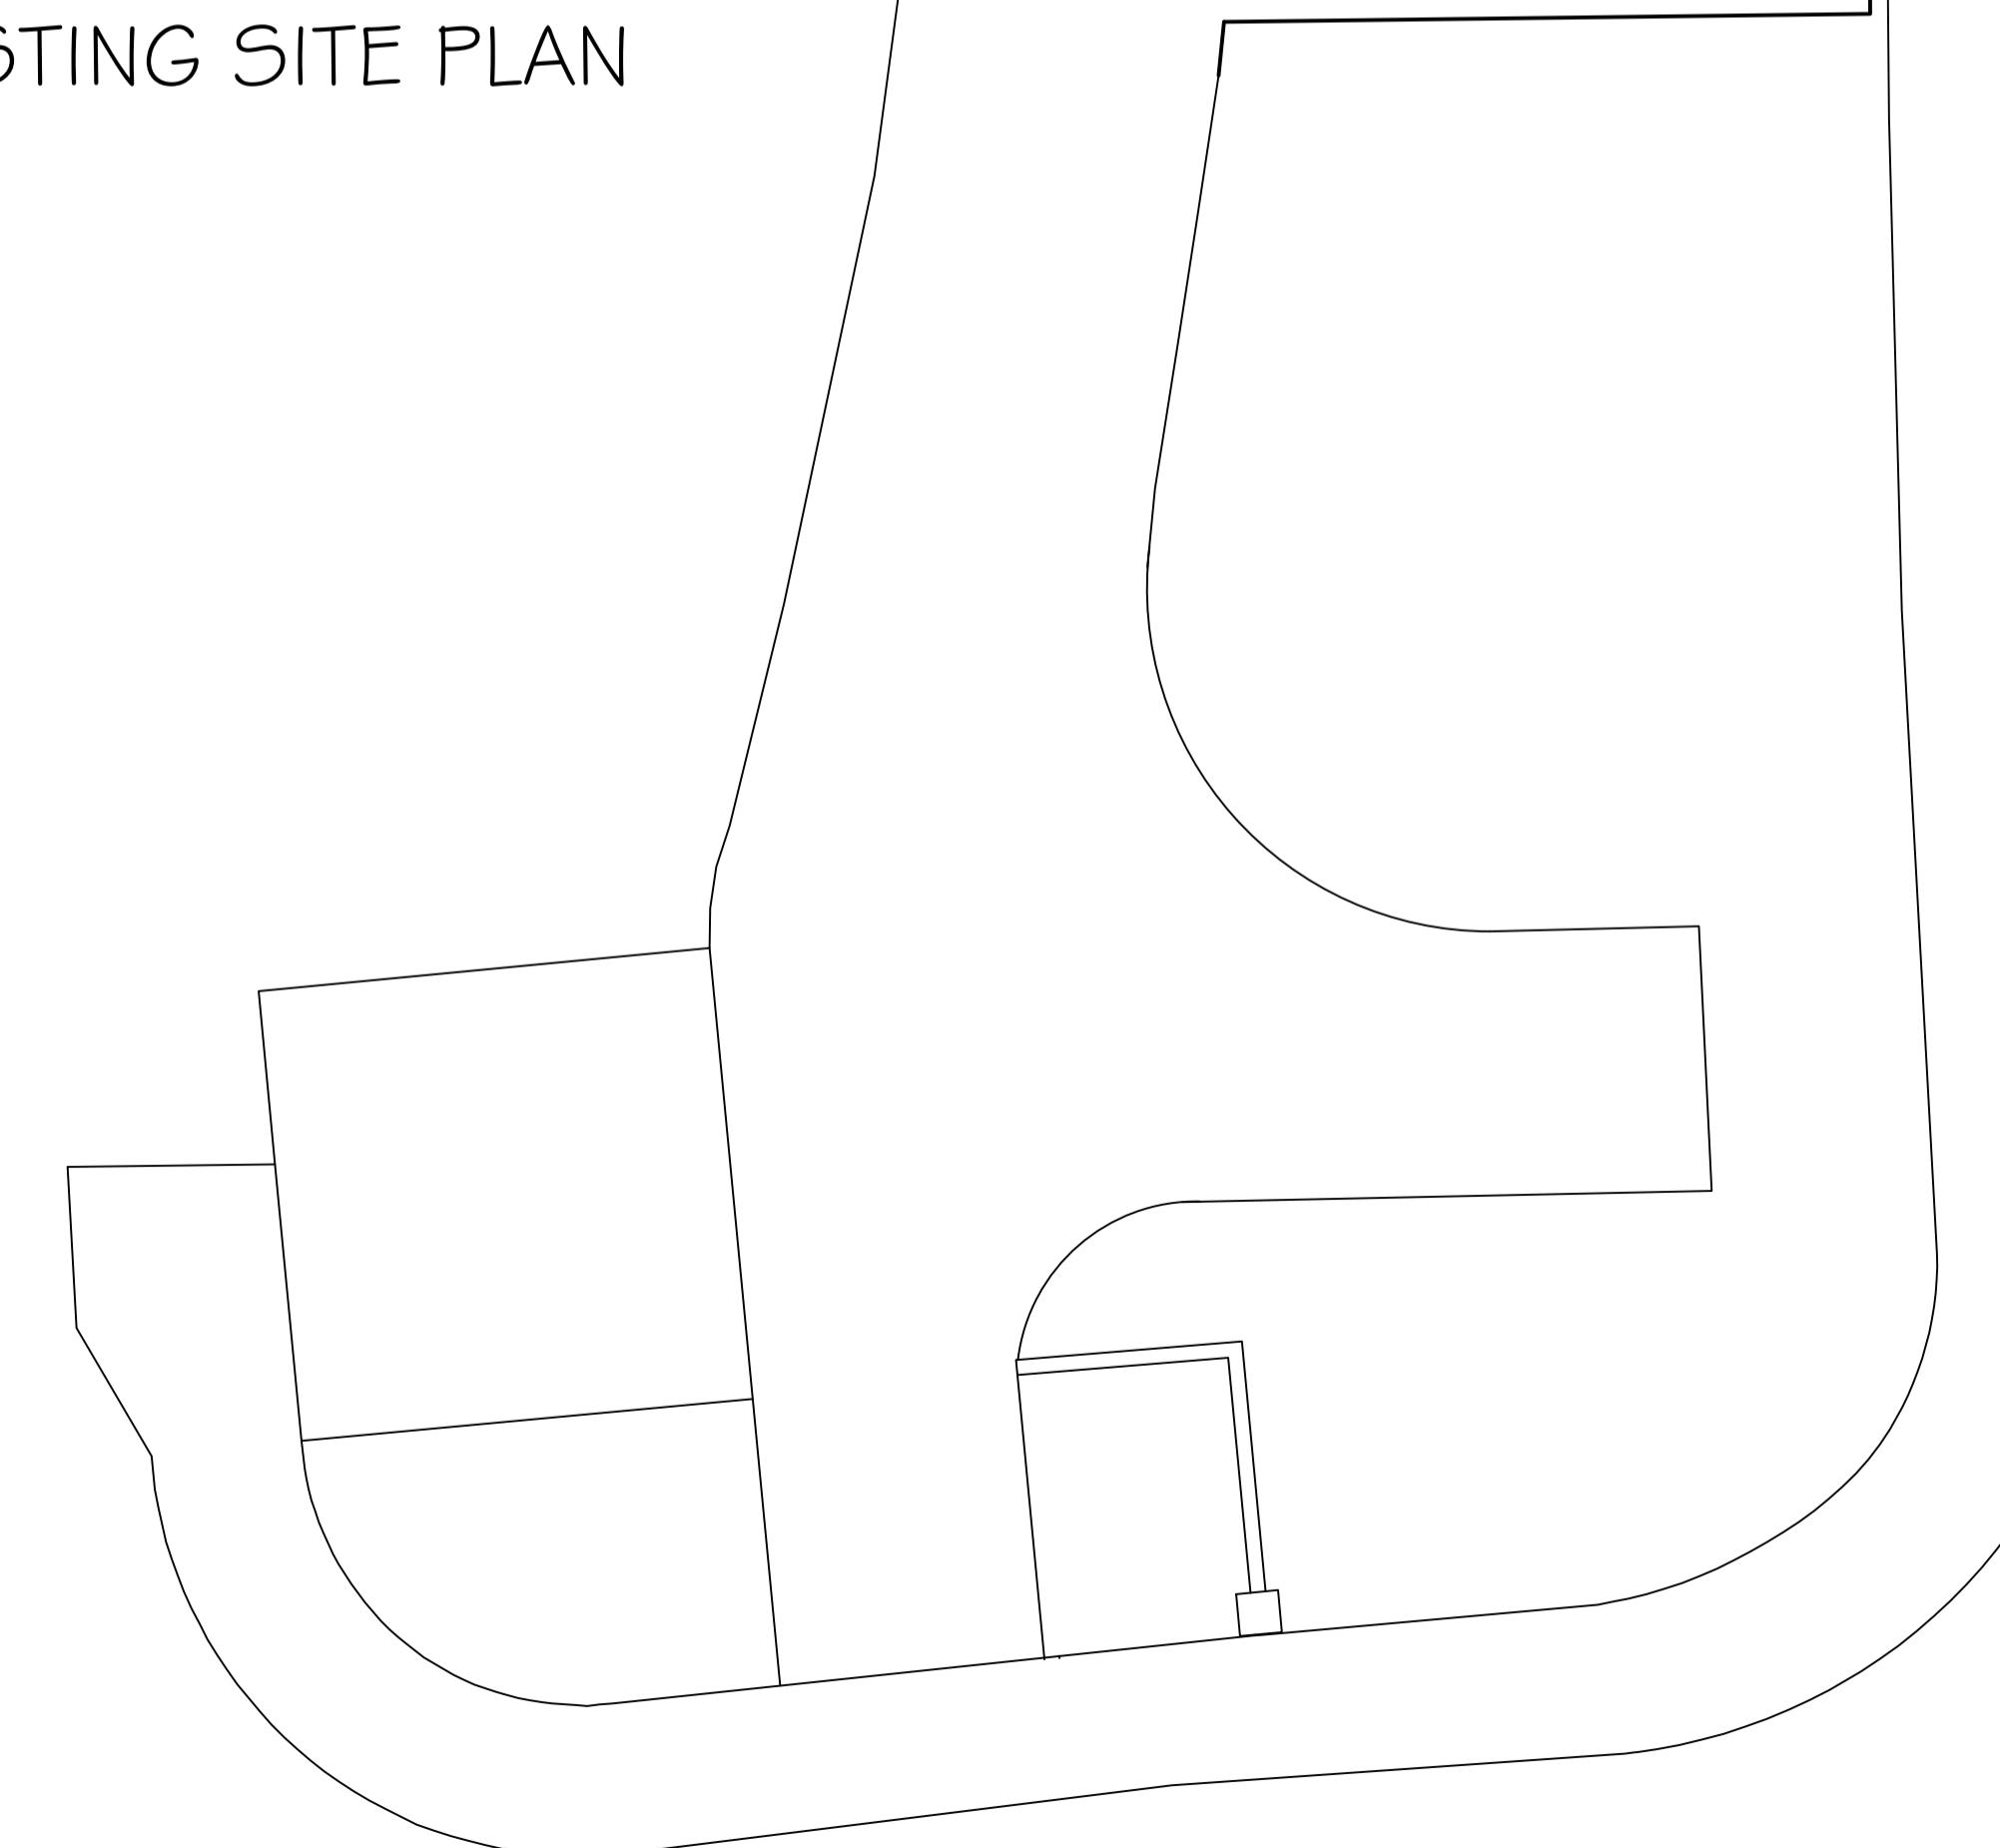

Notes.		
drawing title:		
FOR THE PURPOSES OF PLANNING APPROVAL ONLY		
notes.		
Project .		
1 THE SPINNEY GRINDLETON LANCASHIRE		
Client.	ANTONY LEACH	
drawing title:		
PROPOSED TWO STOREY EXTENSION AND ALTERATIONS		
EXISTING & PROPOSED SITE PLANS		
status.		
scale.	1:100 AT A1	
Drawn by:	checked:	PH
Date.	26/06/24	
project no.	drg. no.	rev.
PHA/950	200	