

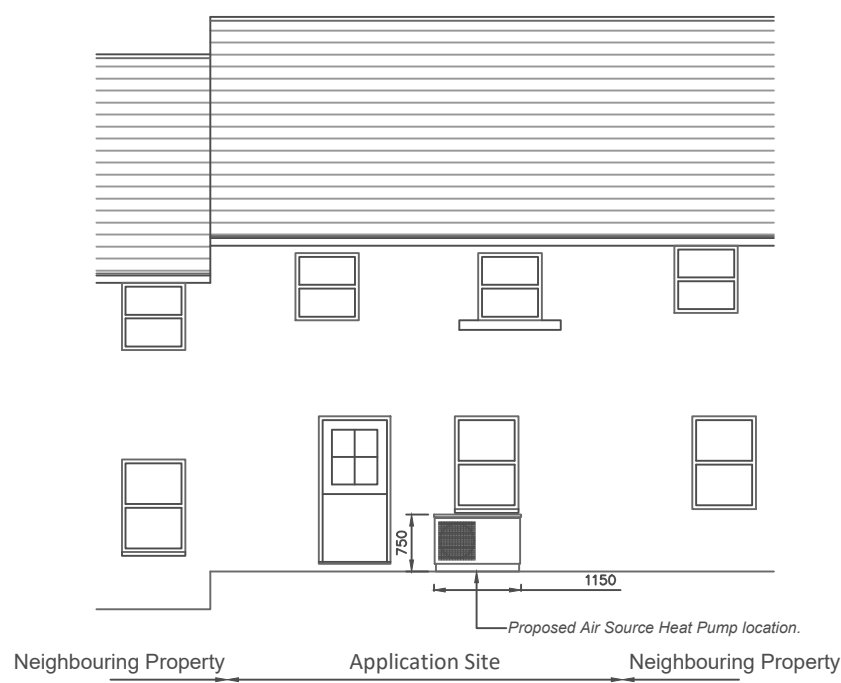



Front Elevation
Proposed Elevations (Scale 1:100)

 



Rear Elevation

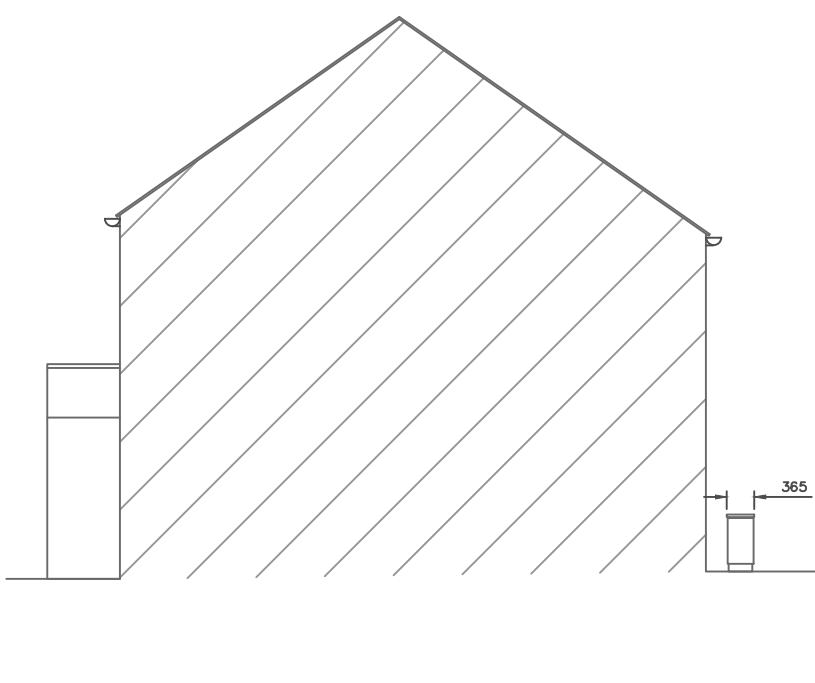

Side Elevation (Side B)

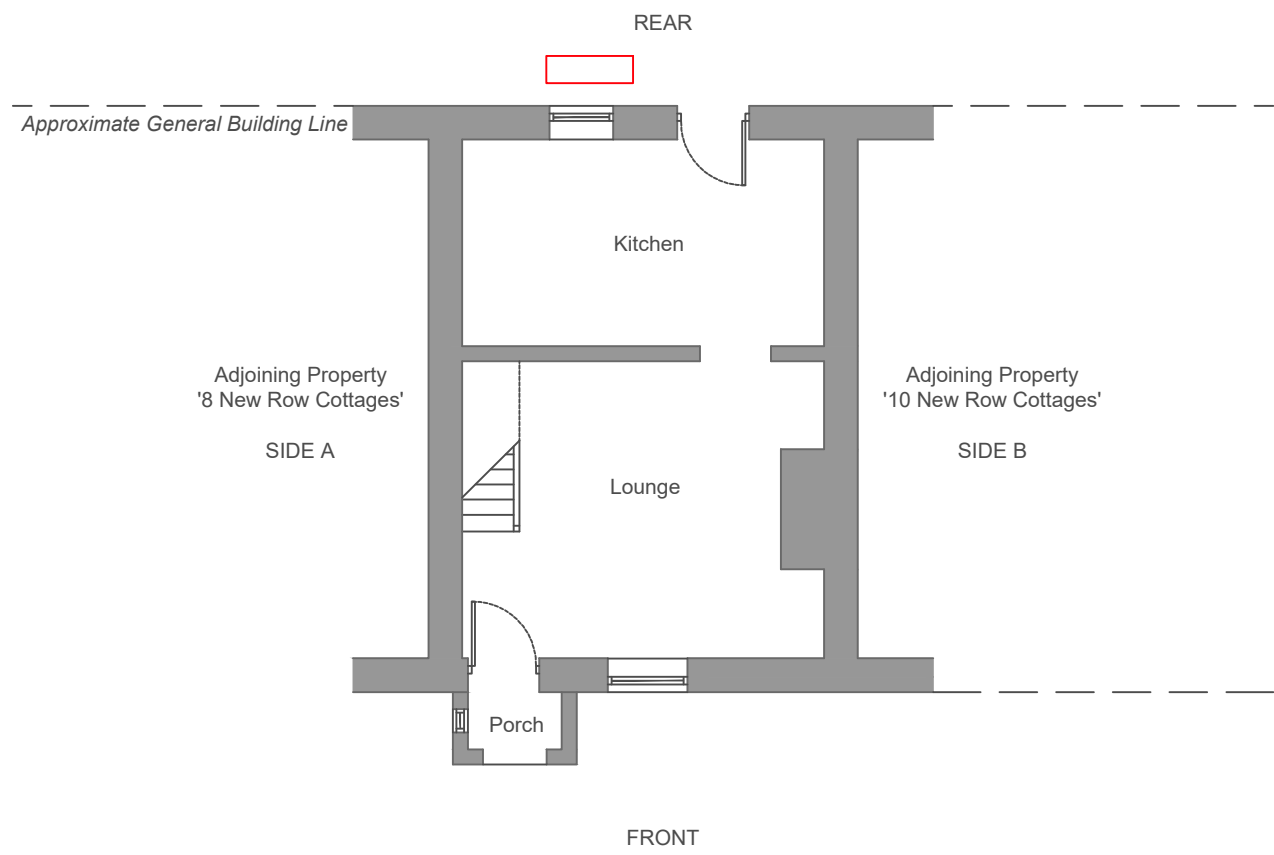

Ground Floor Plan
Proposed Floor Plan (Scale 1:100)

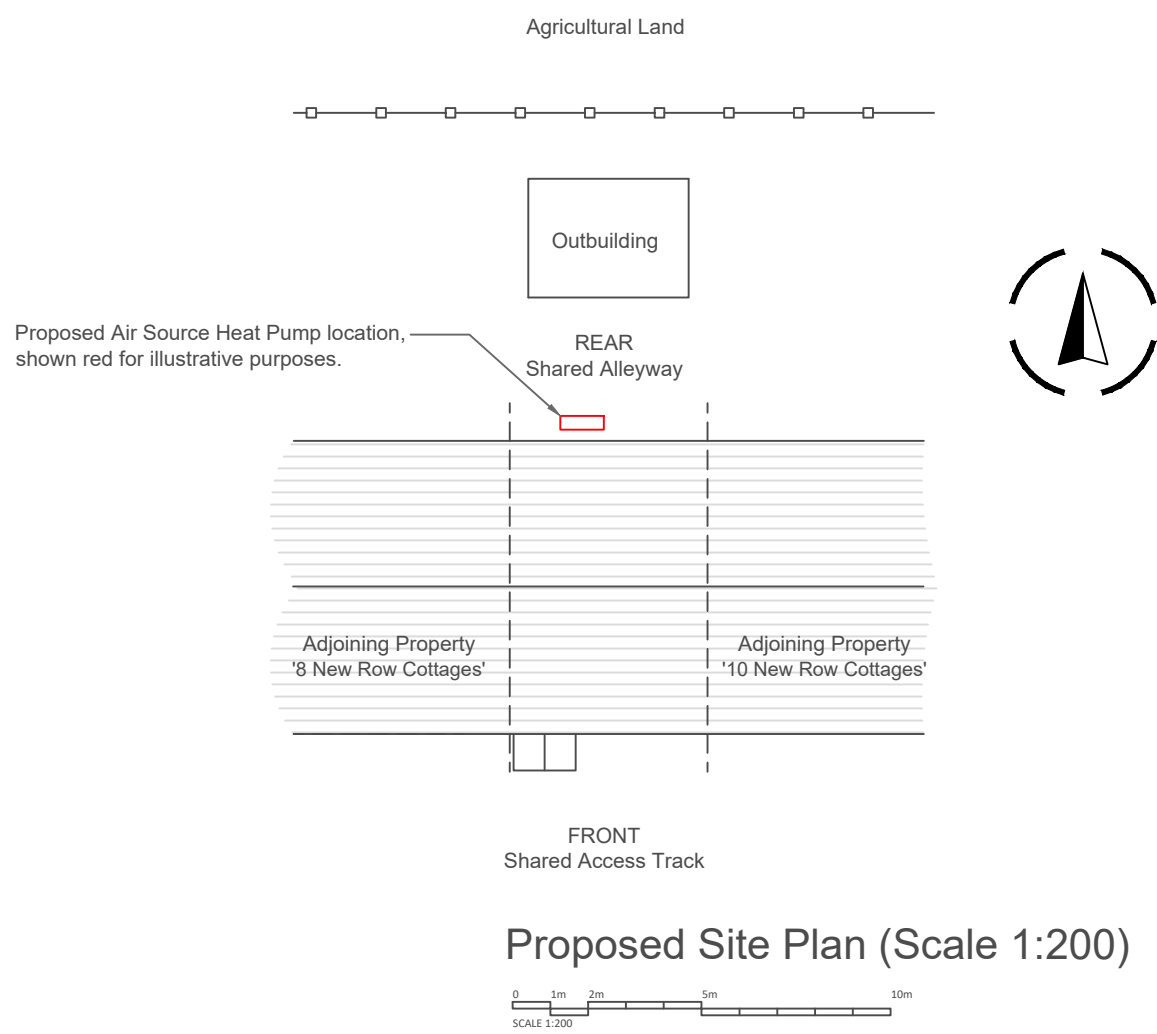 

Proposed Site Plan (Scale 1:200)

Rev	Date	Description
-	-	-
AGENT:		
AF Planning & Design		
Alex Fowler		
alex.fowler14@gmail.com		
07825 940 453		
Project Address:		
9 New Row Cottages		
Clitheroe Road		
Knowle Green		
Ribchester		
PR3 2YS		
Project		
Air Source Heat Pump		
Drawing Title		
Proposed Plan, Elevations & Site Plan		
Scale	Size	Date
1:100	A1	July 2024
/ 1:200		
Drawing Number	Revision	
AF.24.GHS-034.02	-	