


Retrospective planning consent for the retention of an air source heat pump system within 1m of the boundary. Air source heat pump model No.AG2Pro-09N8D0-Q(U)


PROPOSED ACOUSTIC ENCLOSURE DETAILS:

JAKOUSTIC ABSORPTIVE FENCING

LENGTH: 1300mm
WIDTH: 560mm
HEIGHT: 1500mm

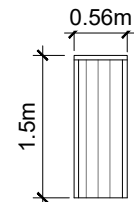


Side Elevations

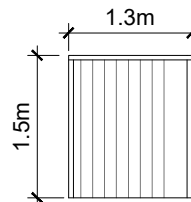


Front Elevation



Absorptive Fencing
External Appearance

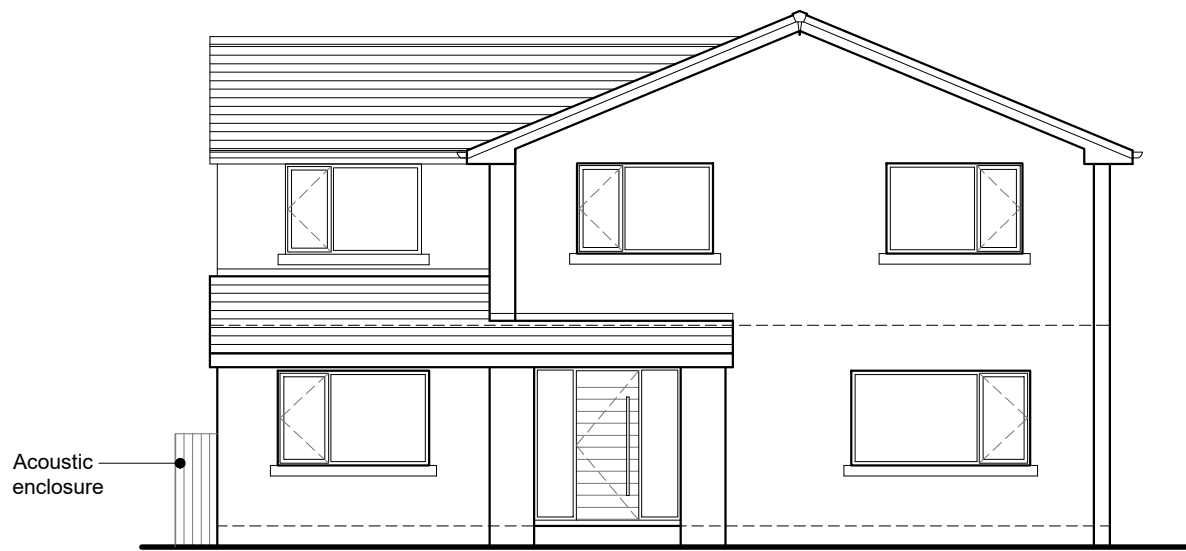


NORTH ELEVATION
Scale 1:100

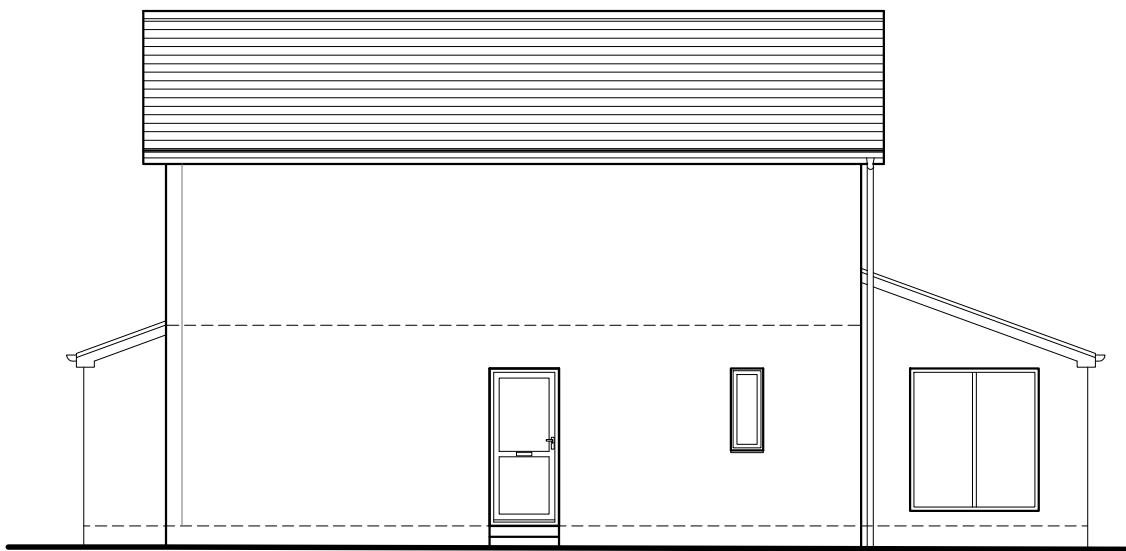


WEST ELEVATION
Scale 1:100



SOUTH ELEVATION
Scale 1:100

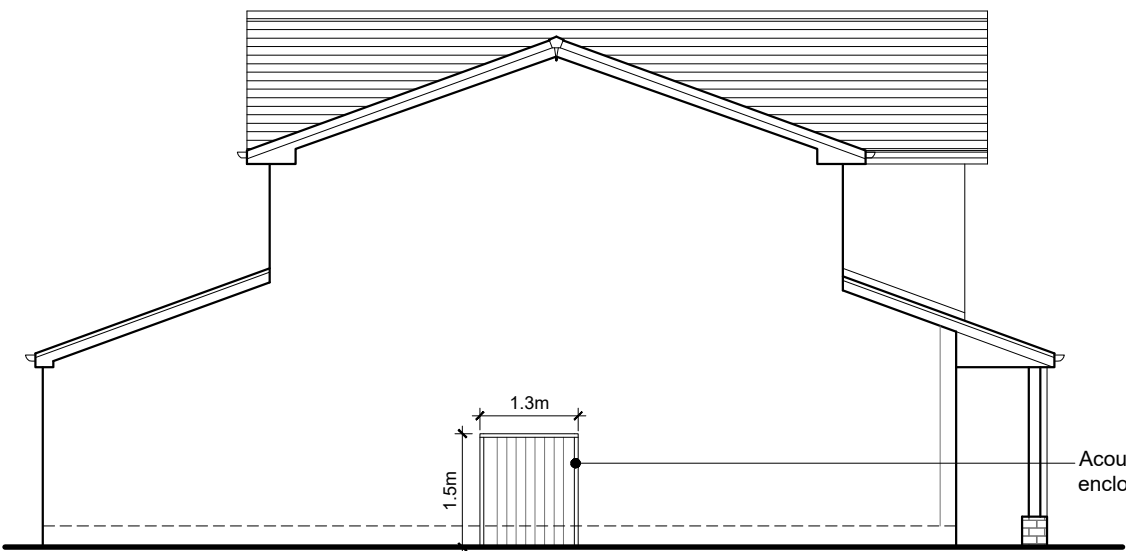


EAST ELEVATION
Scale 1:100

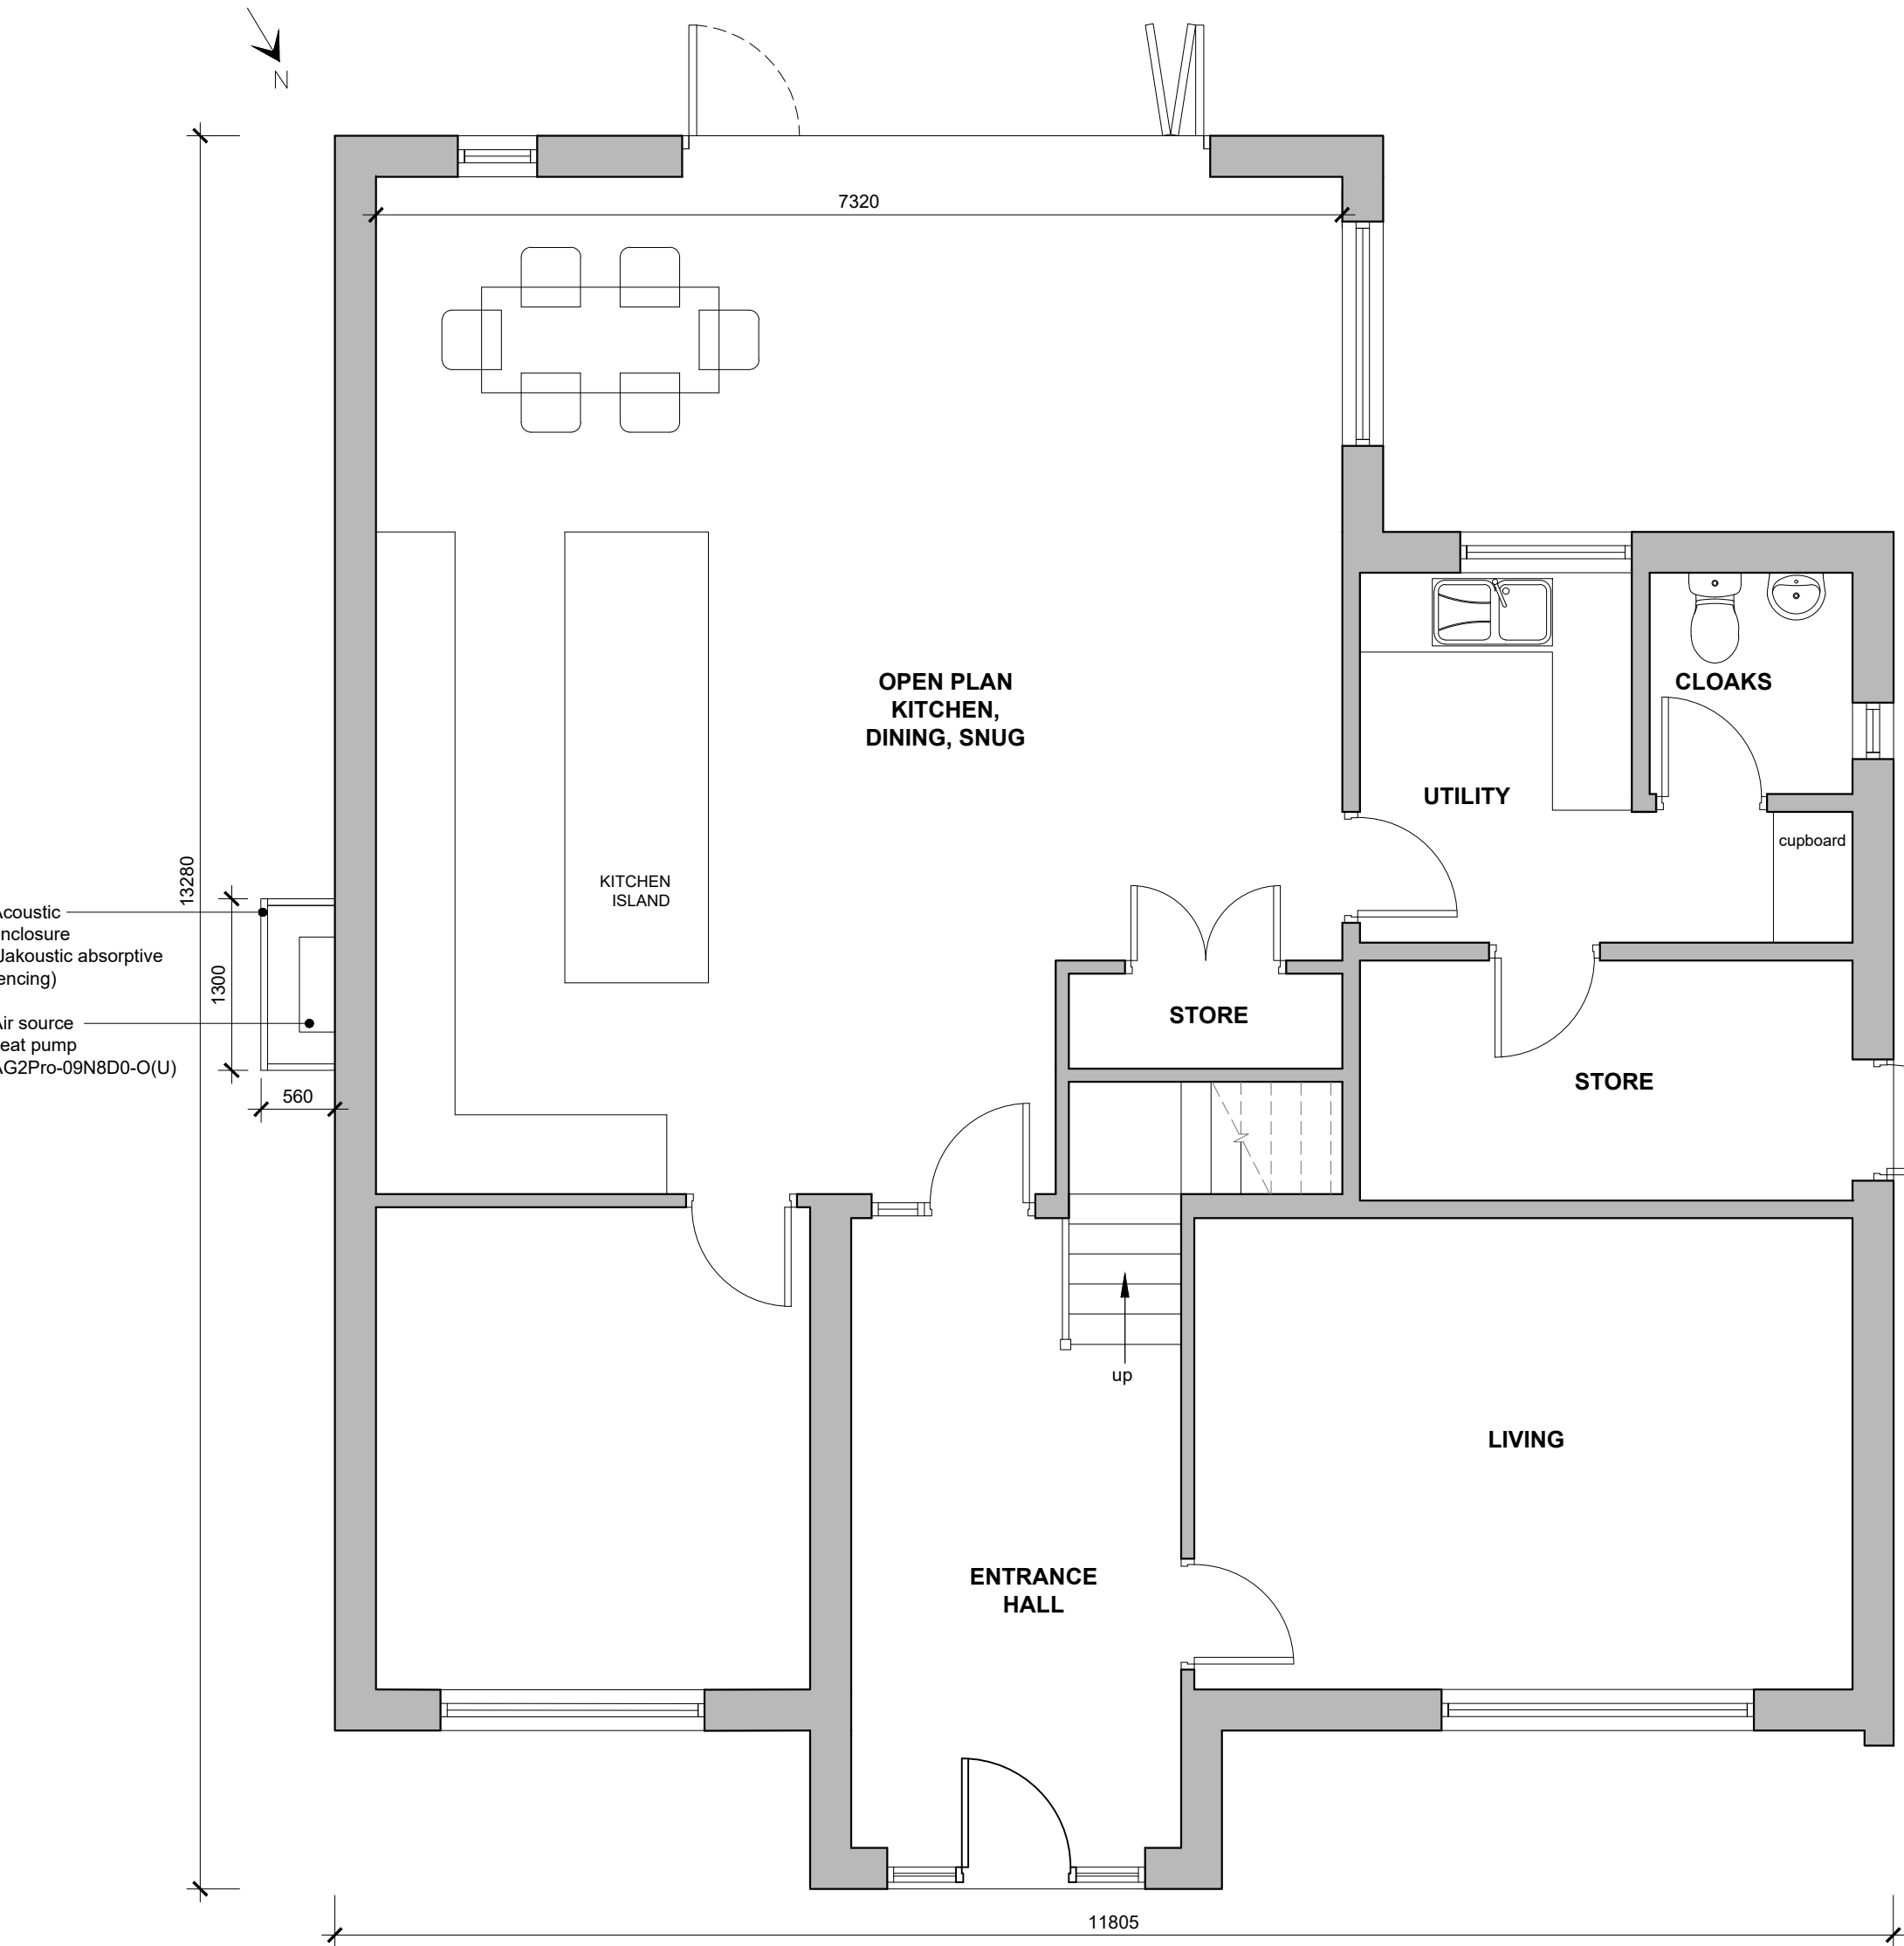

GROUND FLOOR PLAN
Scale 1:50



FIRST FLOOR PLAN
Scale 1:50

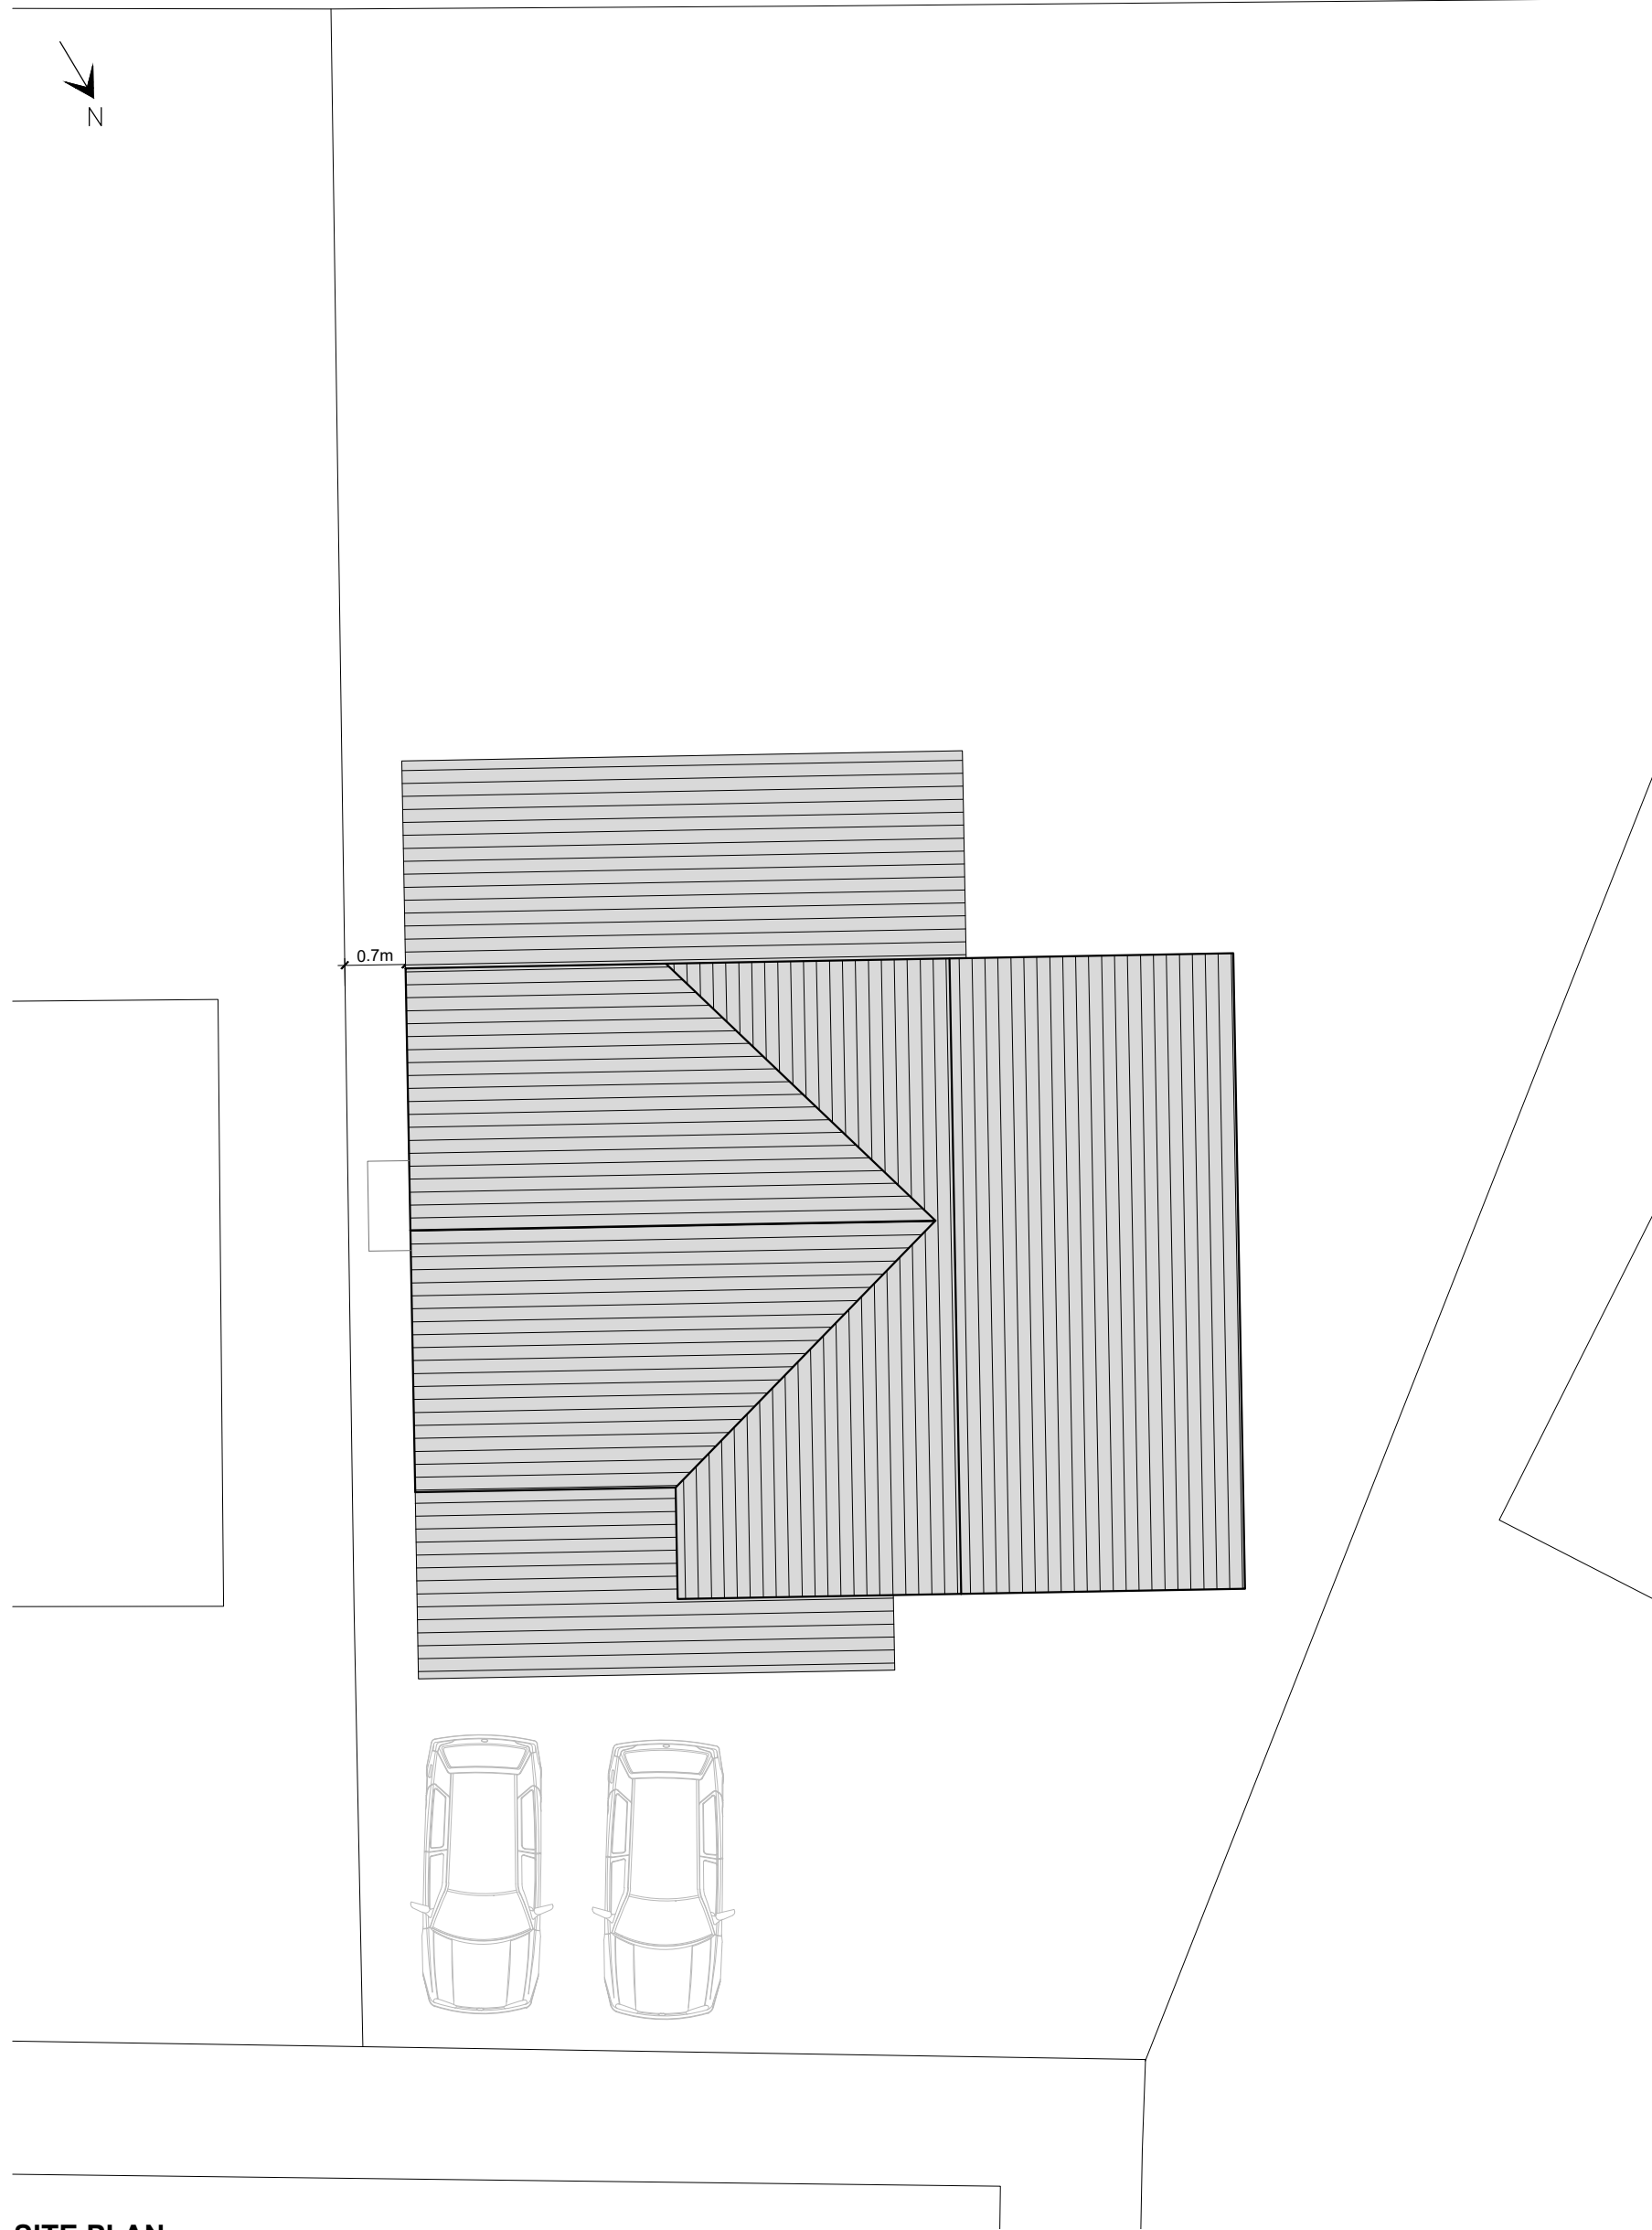

SITE PLAN
Scale 1:100

This drawing is to be read in conjunction with all relevant designers, consultants and specialists drawings and specifications. The designer is to be notified of any discrepancies before proceeding. Do not scale from this drawing. All dimensions and levels are to be checked on site. All work carried out before planning and building regulation approval is obtained is at the contractor/client's risk. This drawing is subject to copyright.