



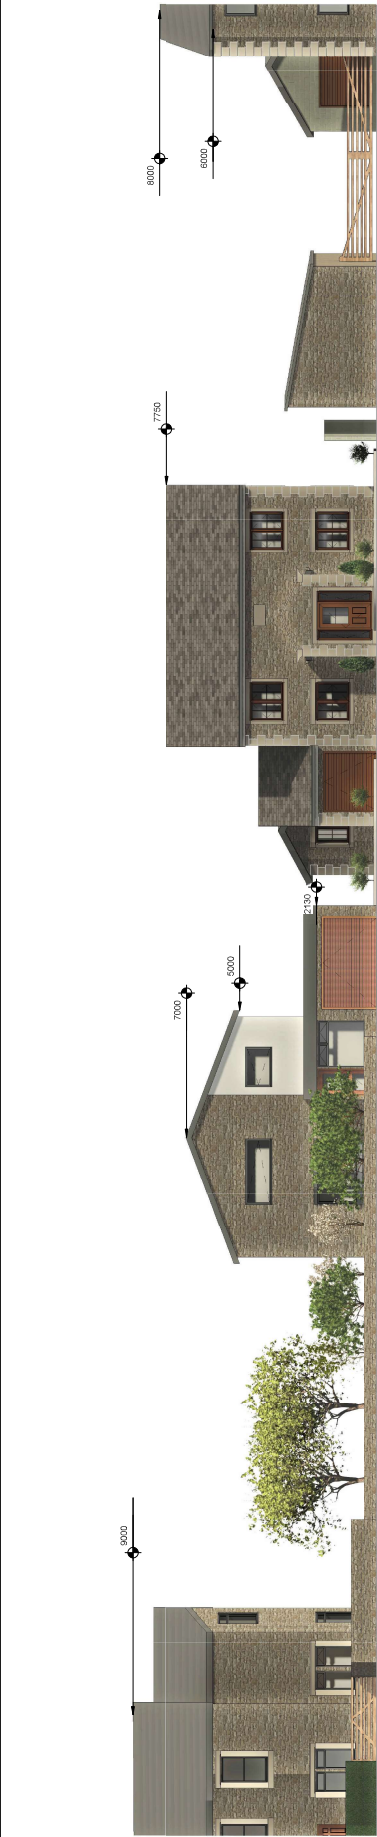

FRONT STREET VIEW
1 : 100

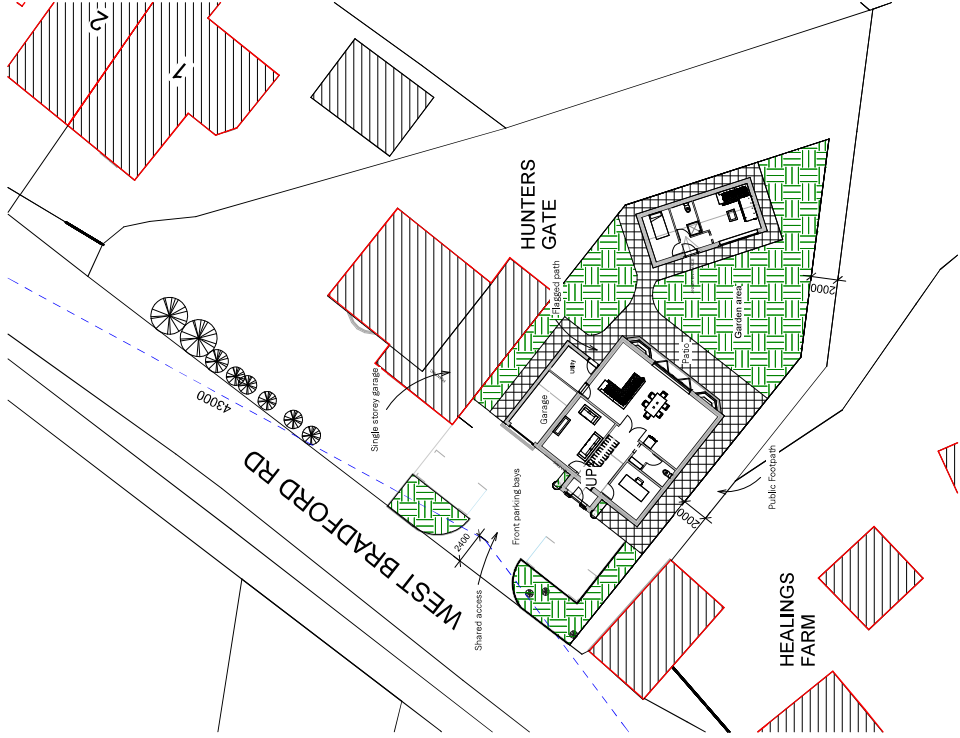

PROPOSED SITE PLAN
1 : 200

Peter Hitchen
Architects

Marathon House
The Sidings Business Park
Whalley, BB7 9SE
01254 823 885

www.peterhitchenarchitects.co.uk

NOTES:

FOR THE VARIATION OF
CONDITION APPLICATION
AUGUST 2024

No.	Description	Date

CLIENT:

ASHLEY ROSTRON

PROJECT:
PROPOSED NEW DWELLING
AND ANNEX AT THE
HAWTHORNS, WEST
BRADFORD RD, WADDINGTON

SHEET:
PROPOSED SITE PLAN REVISION
C

Project number	PHA/496
Date	01/10/2024
Drawn by	AW
Checked by	PH

A1.2

Scale	As indicated
Sheet size	A1