



1
EXISTING SITE PLAN 2
1 : 200

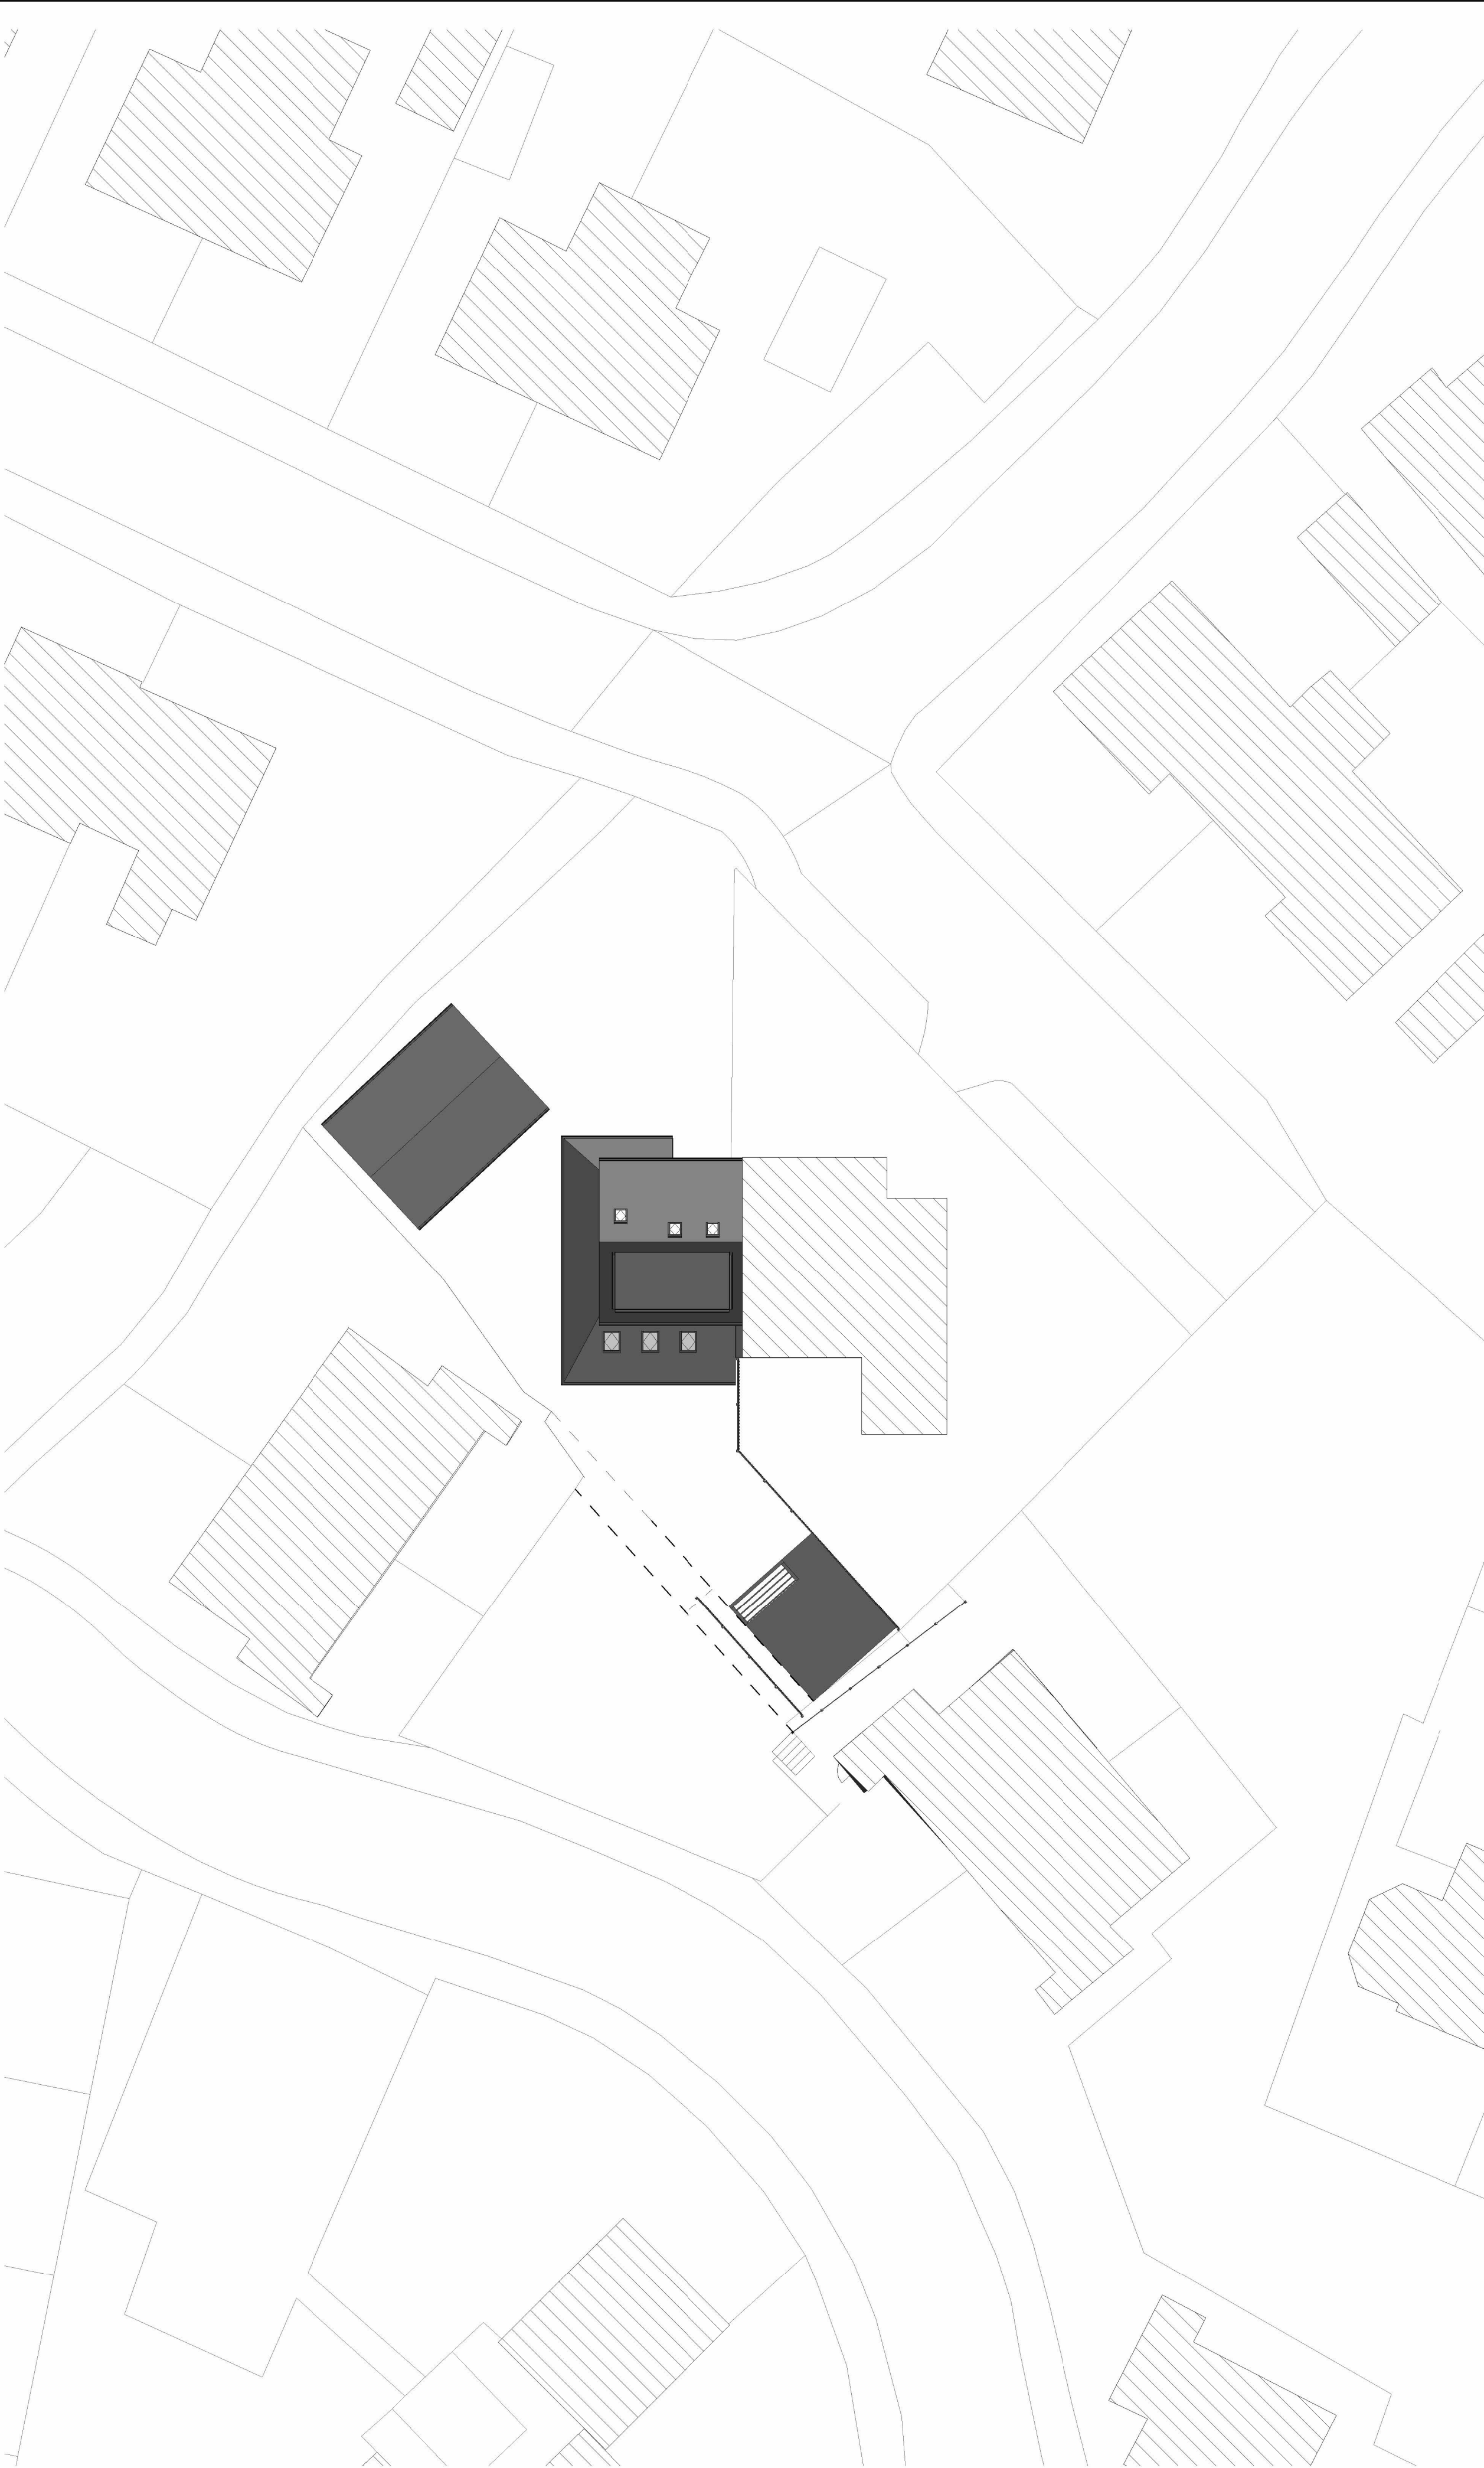

2
PROPOSED SITE PLAN
1 : 200

 

<div>Peter Hitchen Architects</div> <div>Marathon House The Sidings Business Park Whalley, BB7 9SE</div> <div>01254 823 885</div> <div>www.peterhitchenarchitects.co.uk</div>		
NOTES:		
No.	Description	Date
CLIENT: Mr Cosgrove 10 Manor Road Whalley		
PROJECT: PROPOSED OUTBUILDING		
SHEET: EXISTING AND PROPOSED SITE PLANS		
Project number		PHA/781
Date		07/08/2024
Drawn by		DH
Checked by		PH
A1.1		
Scale		1 : 200
Sheet size		A1