


PROPOSED EAST ELEVATION
Scale 1:100



PROPOSED NORTH ELEVATION
Scale 1:100



PROPOSED WEST ELEVATION
Scale 1:100

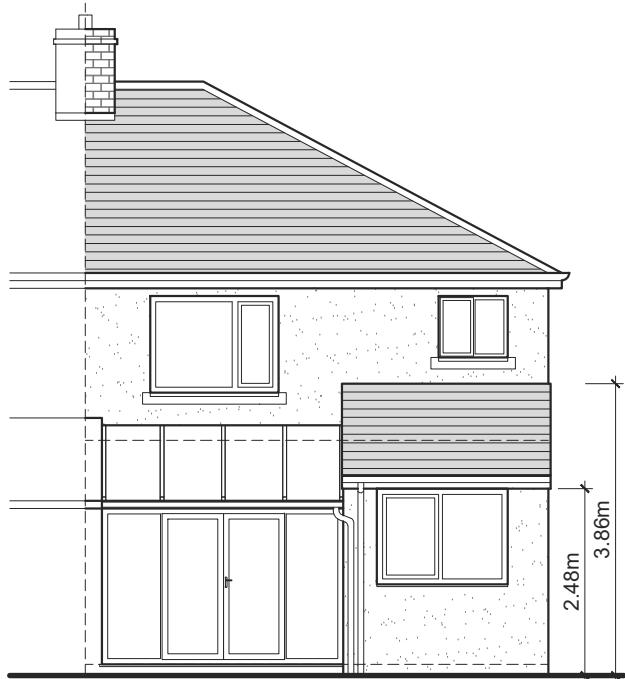


EXISTING EAST ELEVATION
Scale 1:100




EXISTING NORTH ELEVATION
Scale 1:100



EXISTING WEST ELEVATION
Scale 1:100

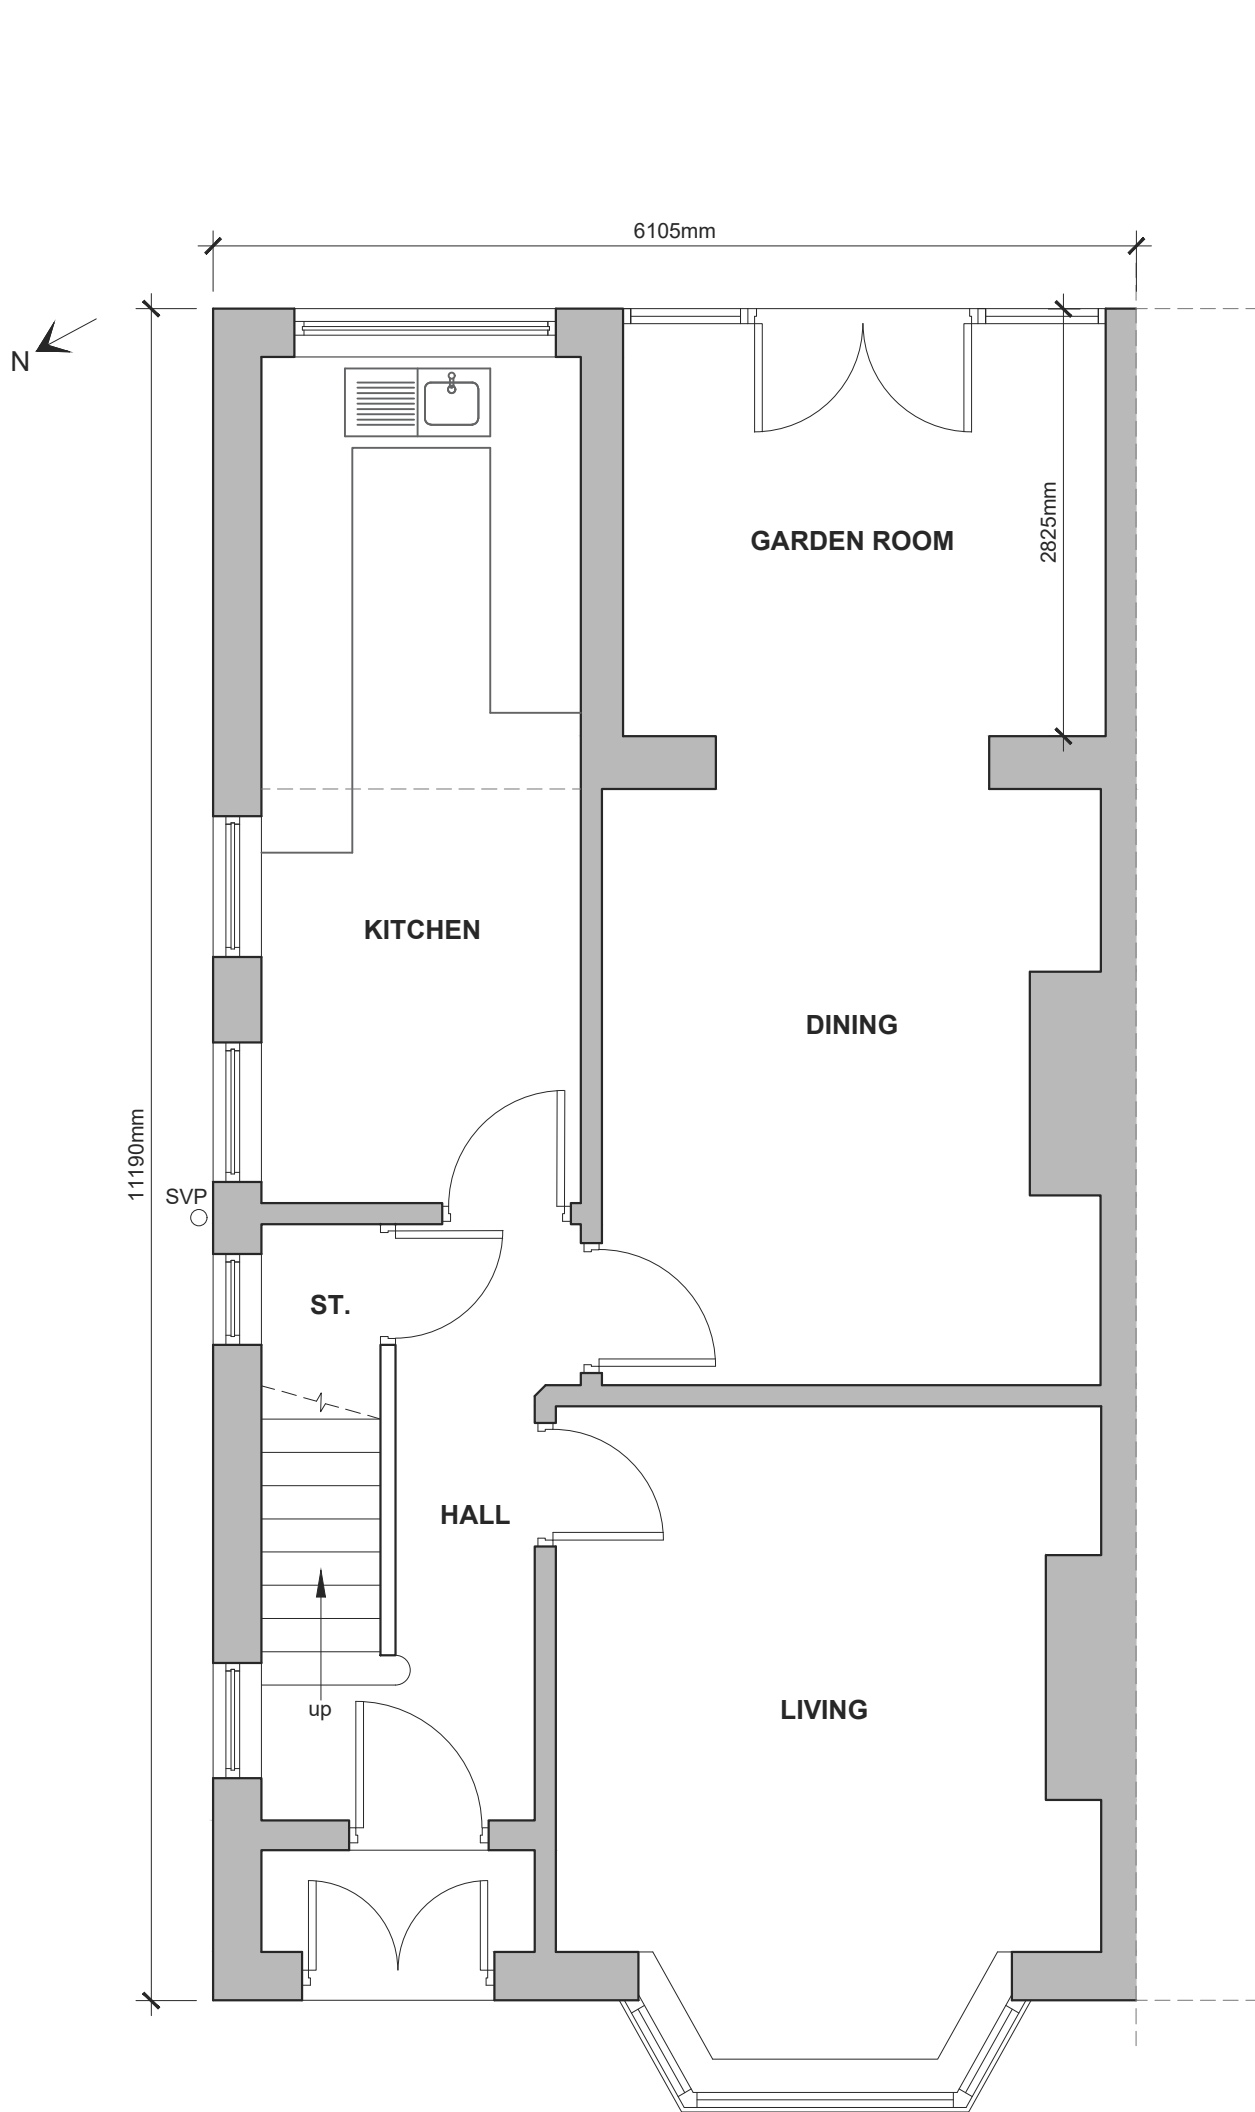

EXISTING GROUND FLOOR PLAN
Scale 1:50

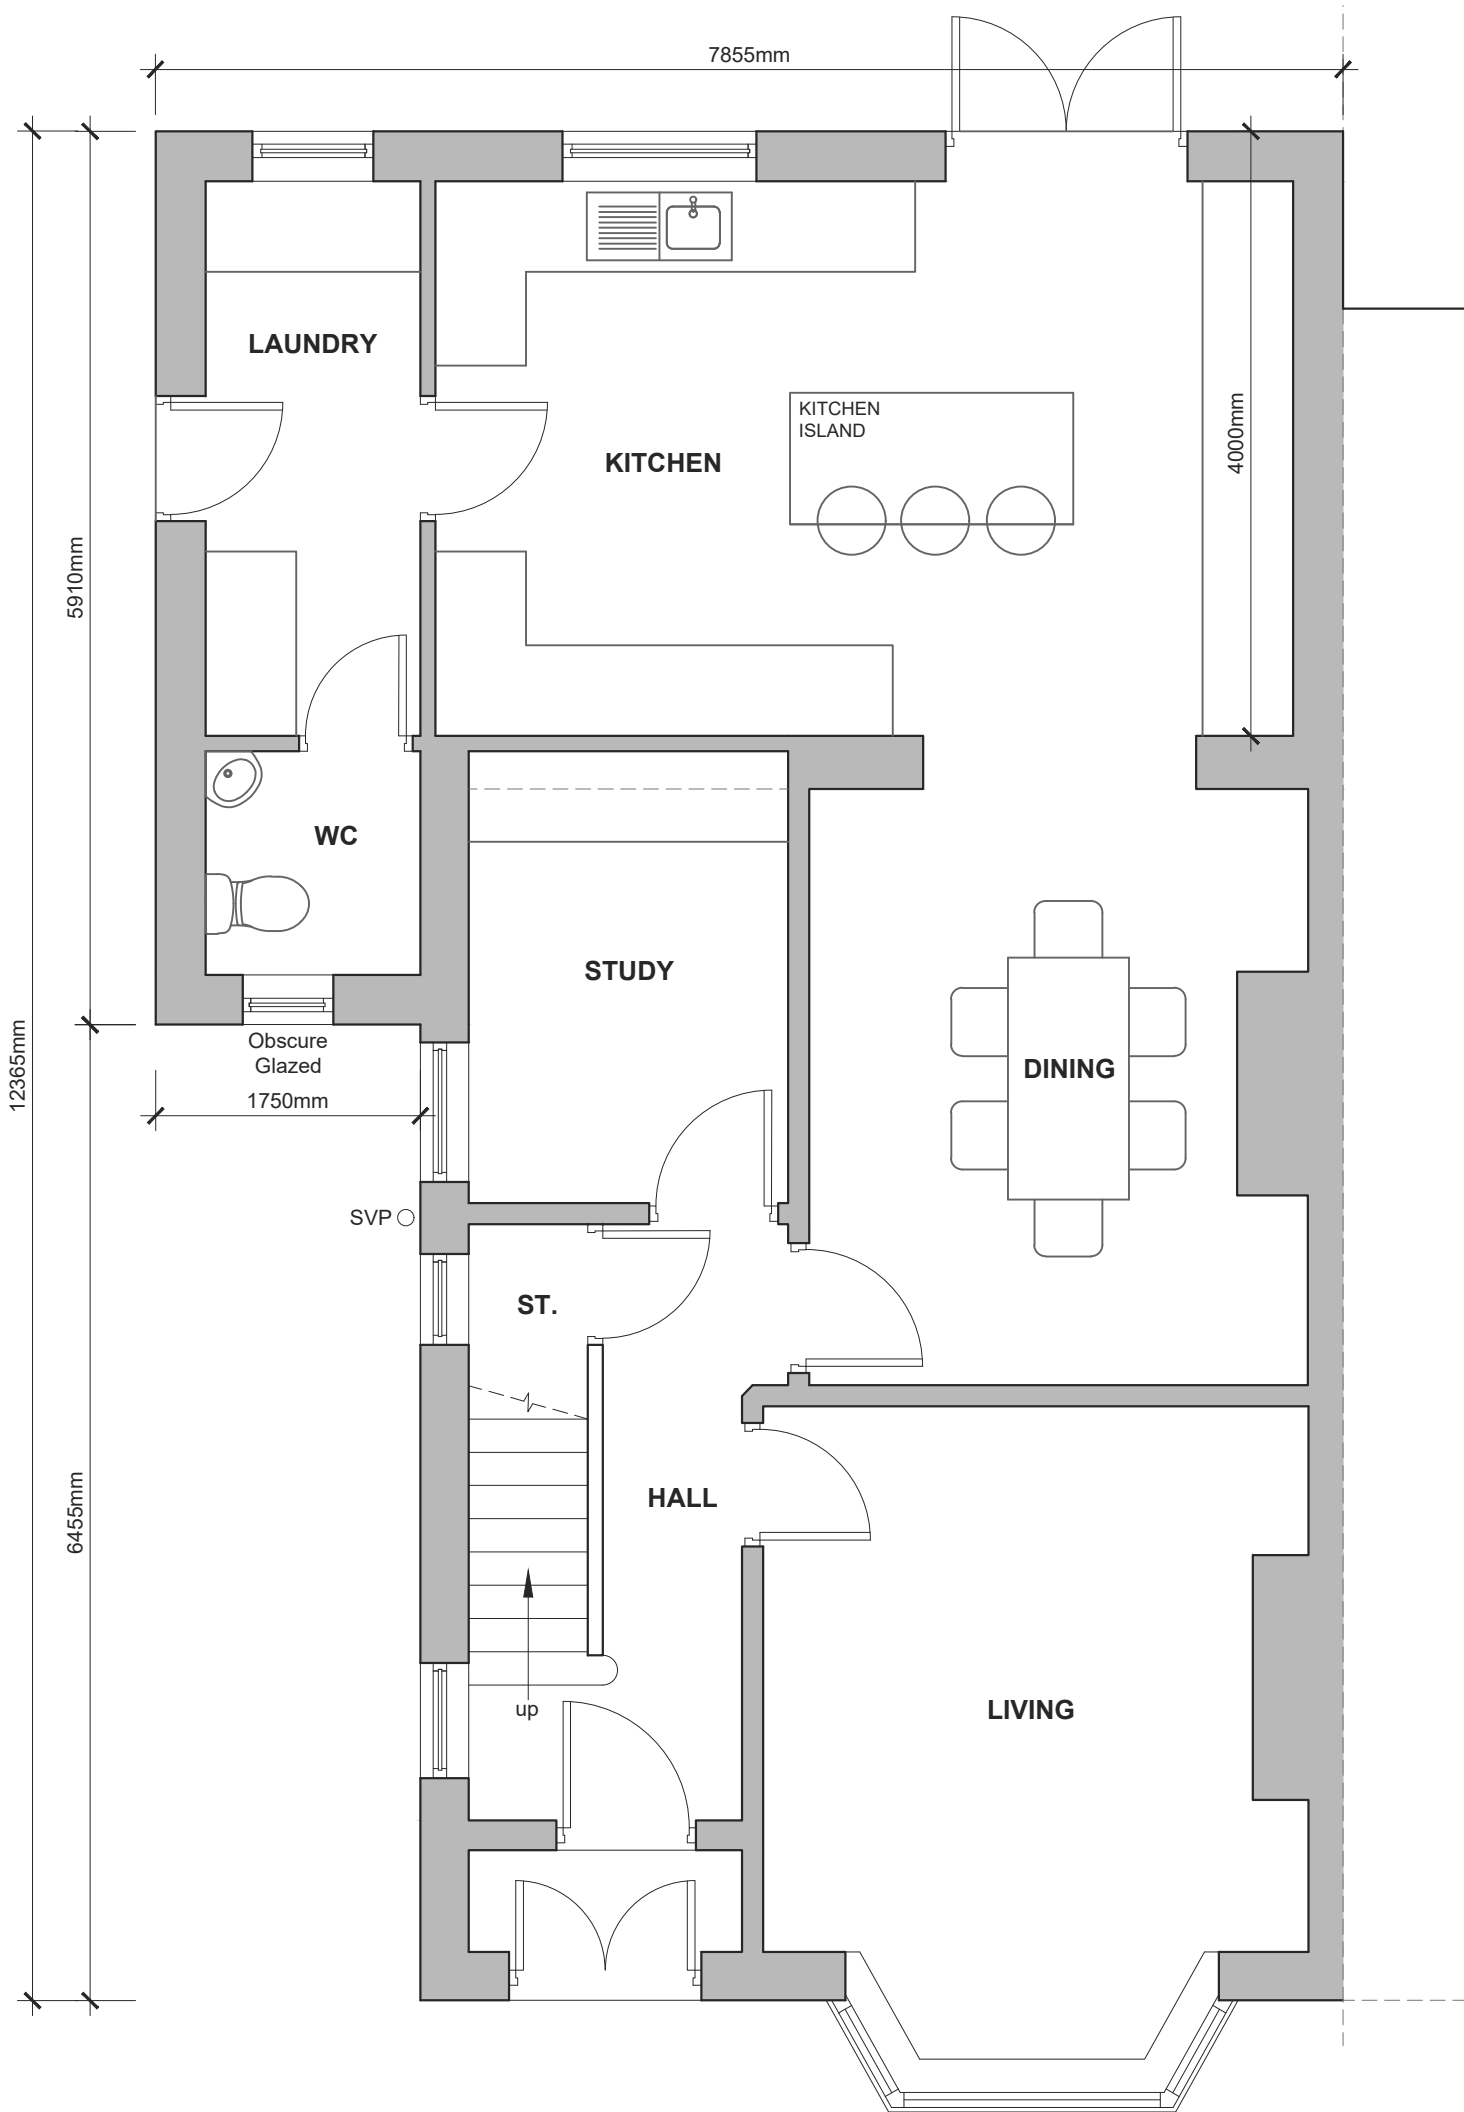

PROPOSED GROUND FLOOR PLAN
Scale 1:50



EXISTING SITE PLAN
Scale 1:200



PROPOSED SITE PLAN
Scale 1:200