

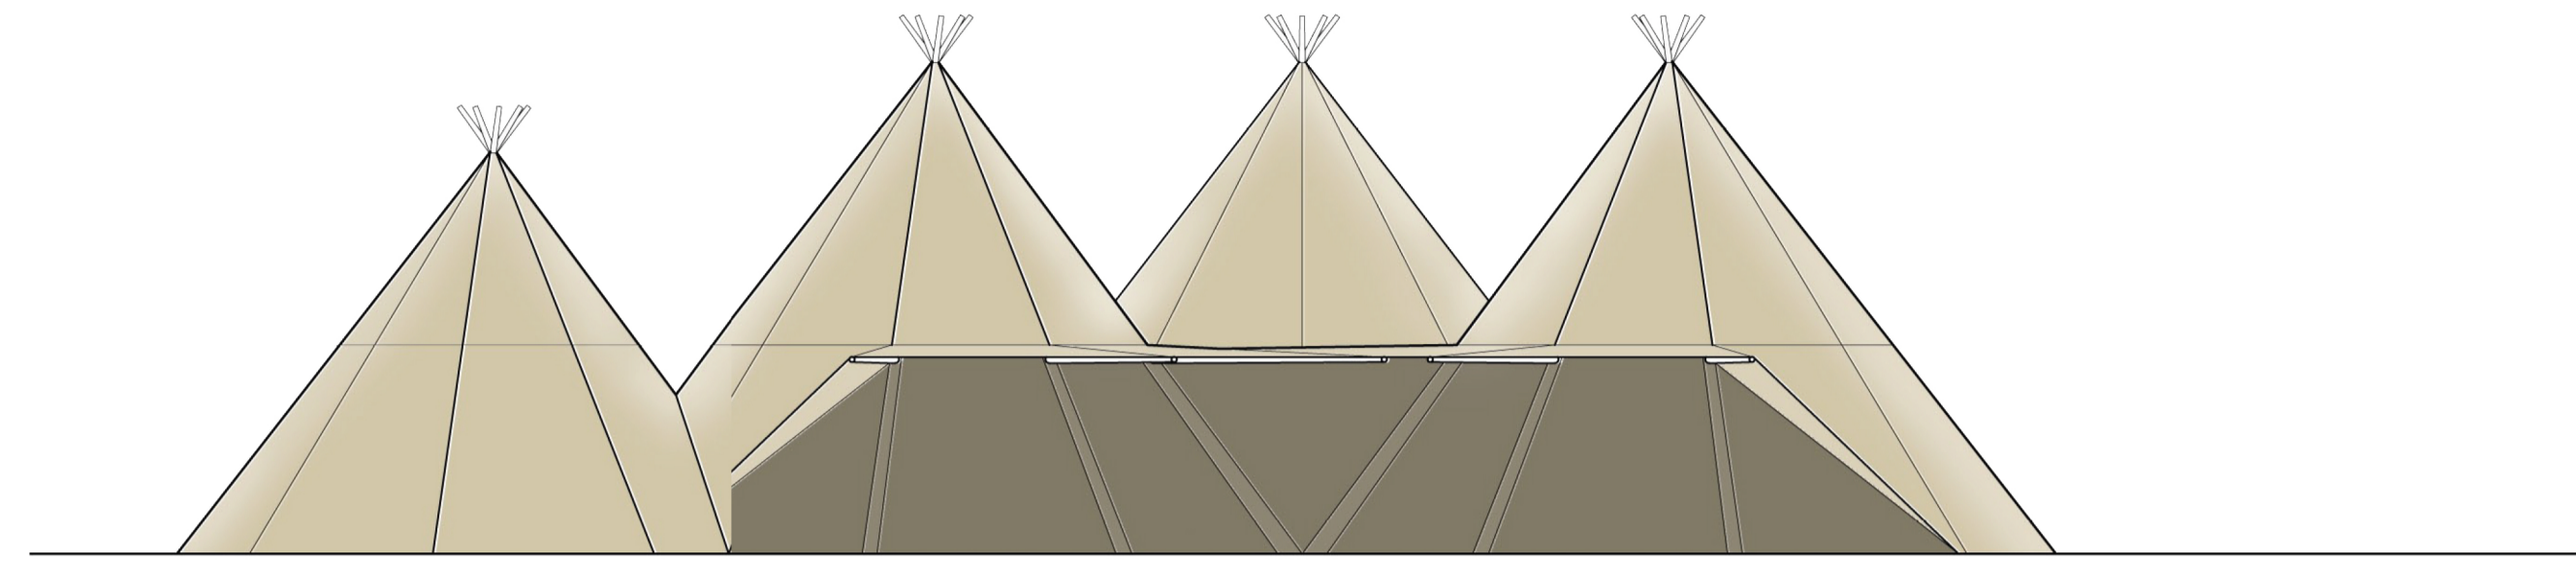


- NOTE
1. Refer to figured dimensions, do not scale
 2. The contractor must report any discrepancies to the Architect
 3. All dimensions must be checked on site before proceeding
 4. The Architects disclaim responsibility for variations made from this drawing without their written consent
 5. Please ensure that there have been no additional revisions to this drawing before starting work
 6. All products are to be used strictly in accordance with the manufacturer's instructions


Revisions

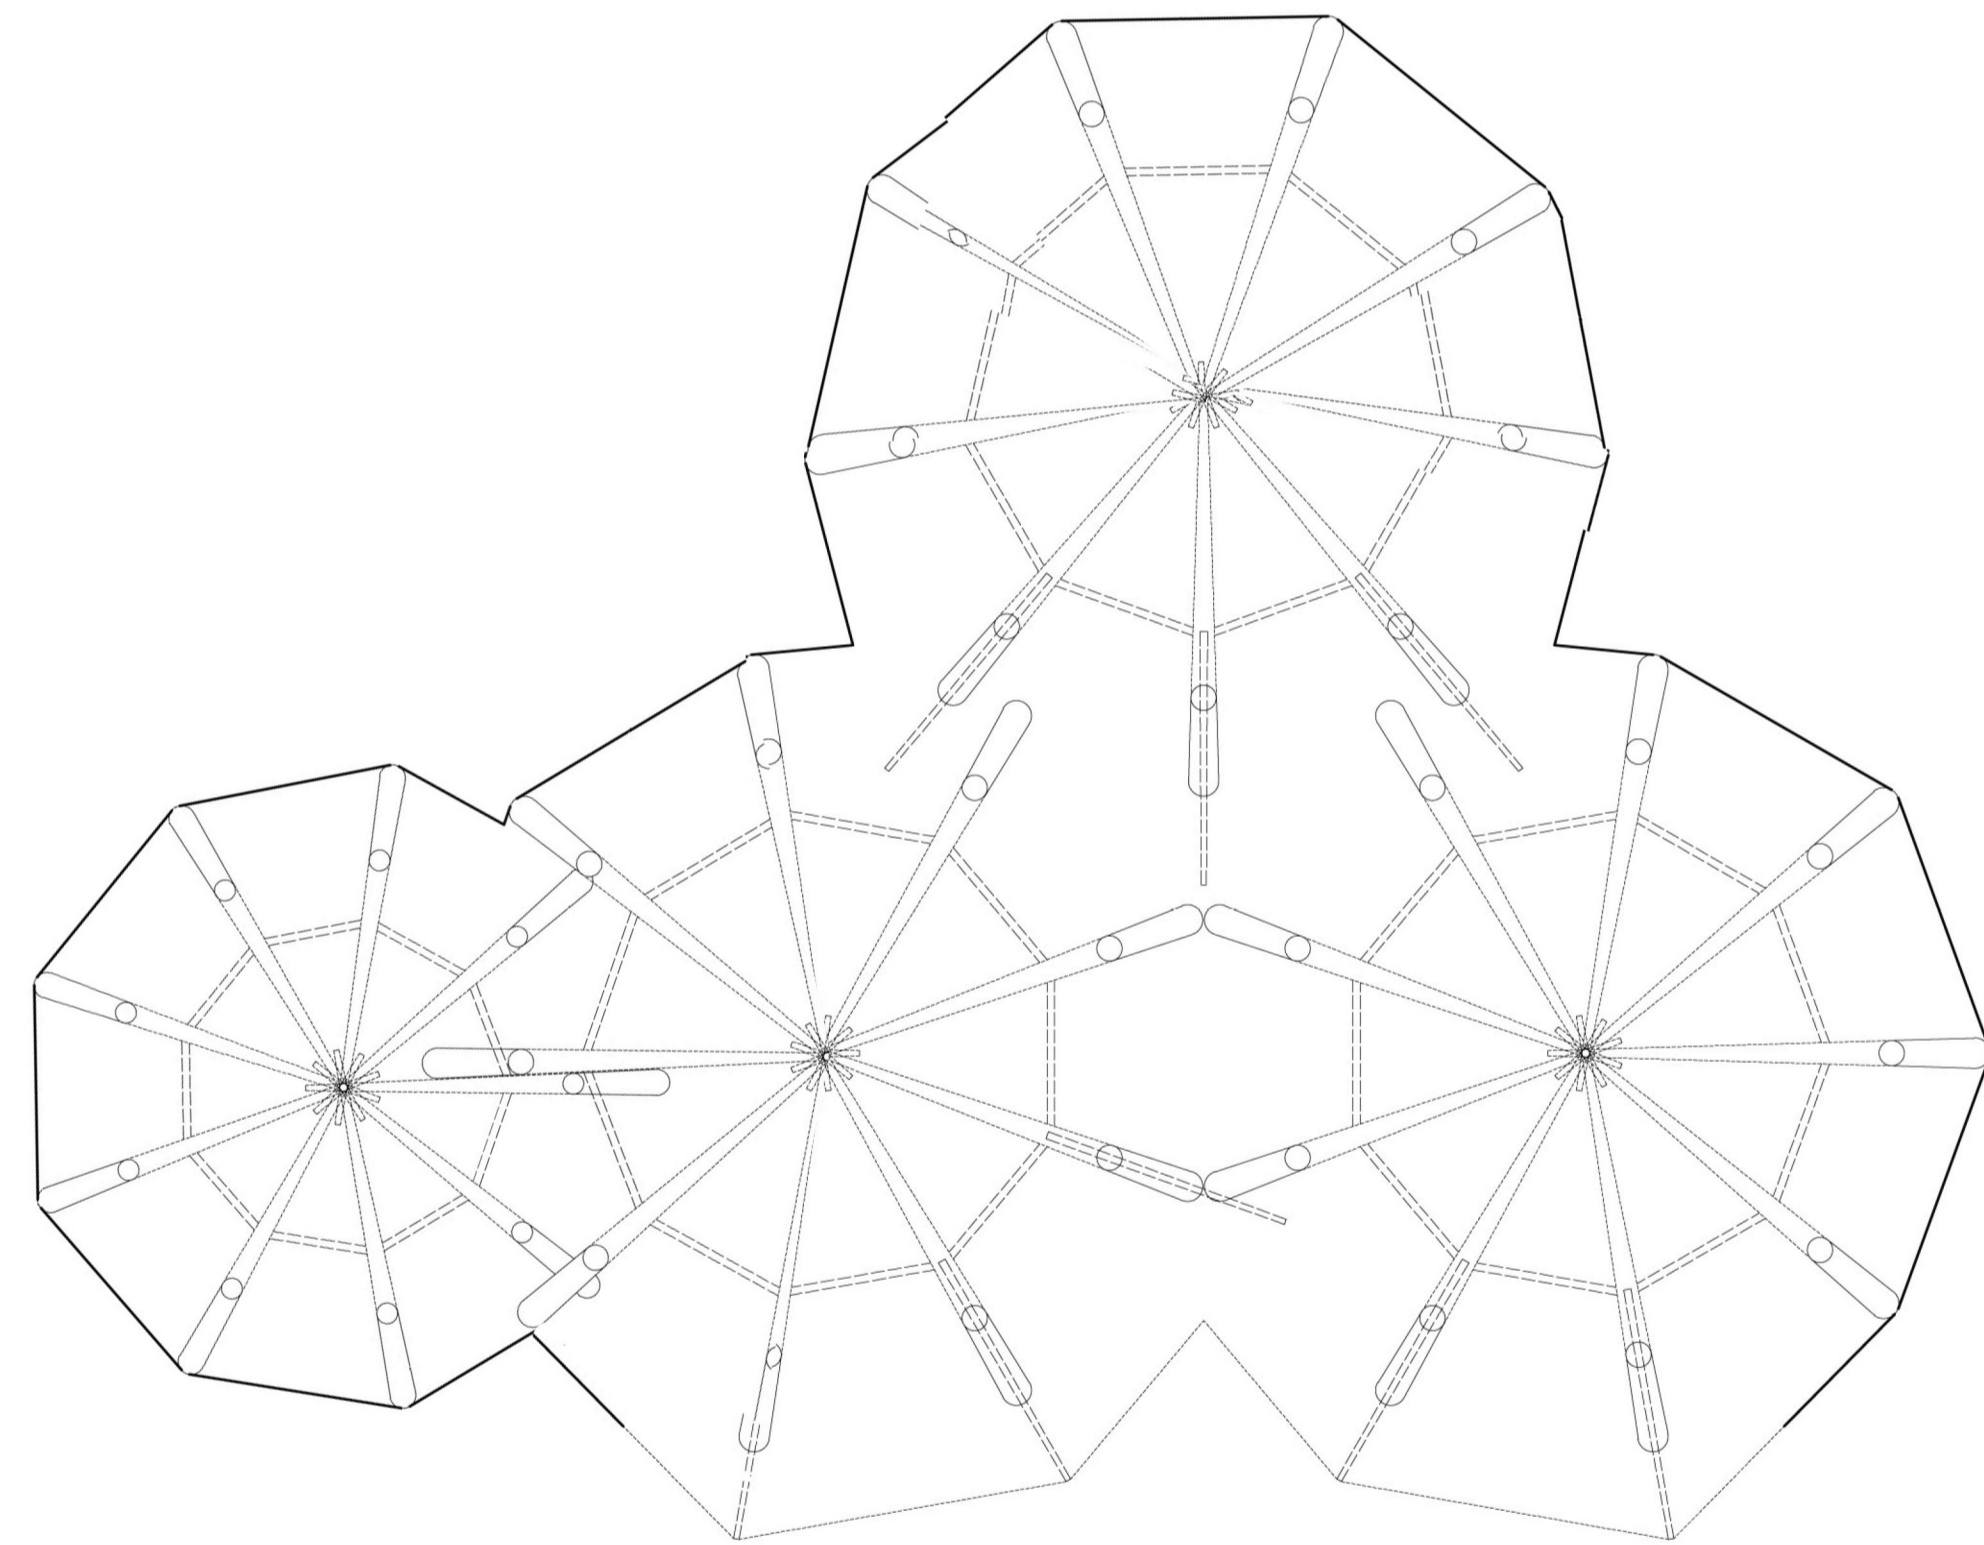


Front Elevation showing opening

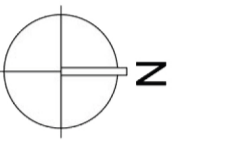


Typical Tipi Arrangement

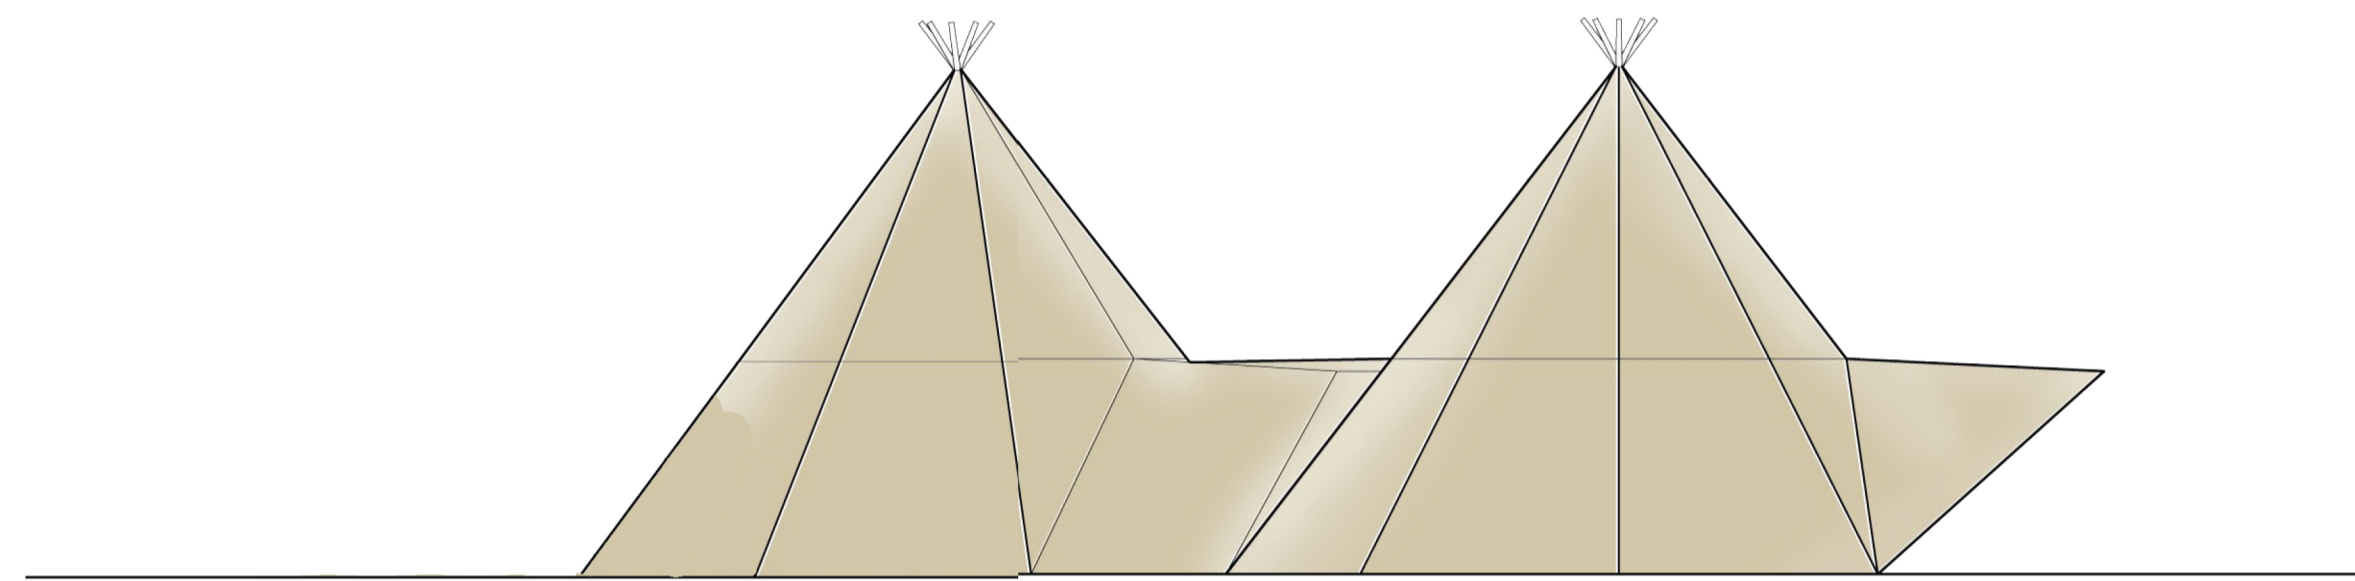

Right-Side Elevation showing front open

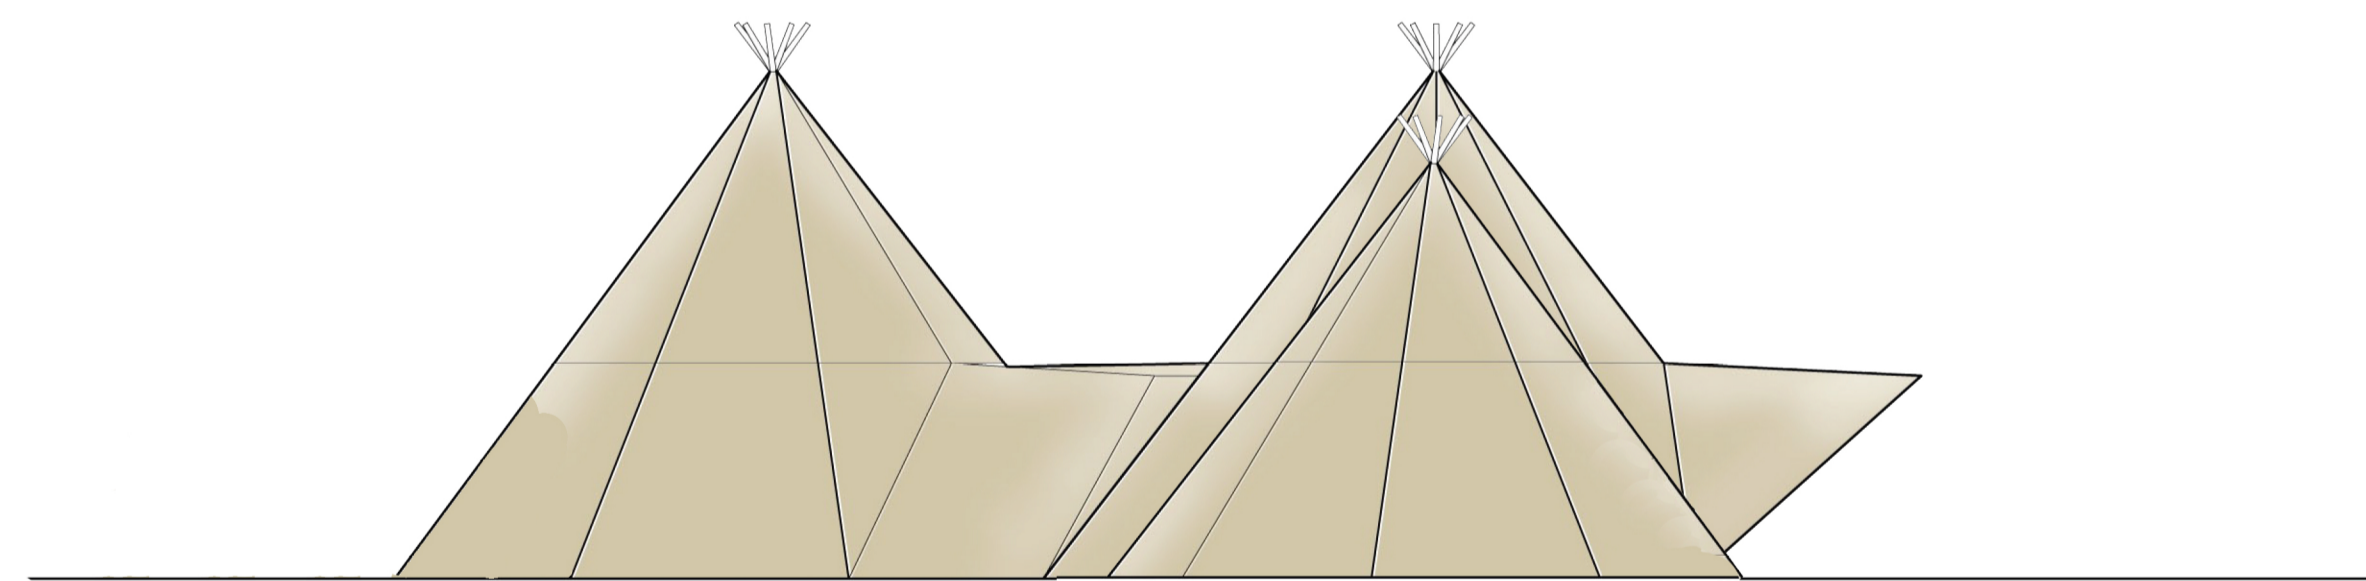

Left-Side Elevation showing front open

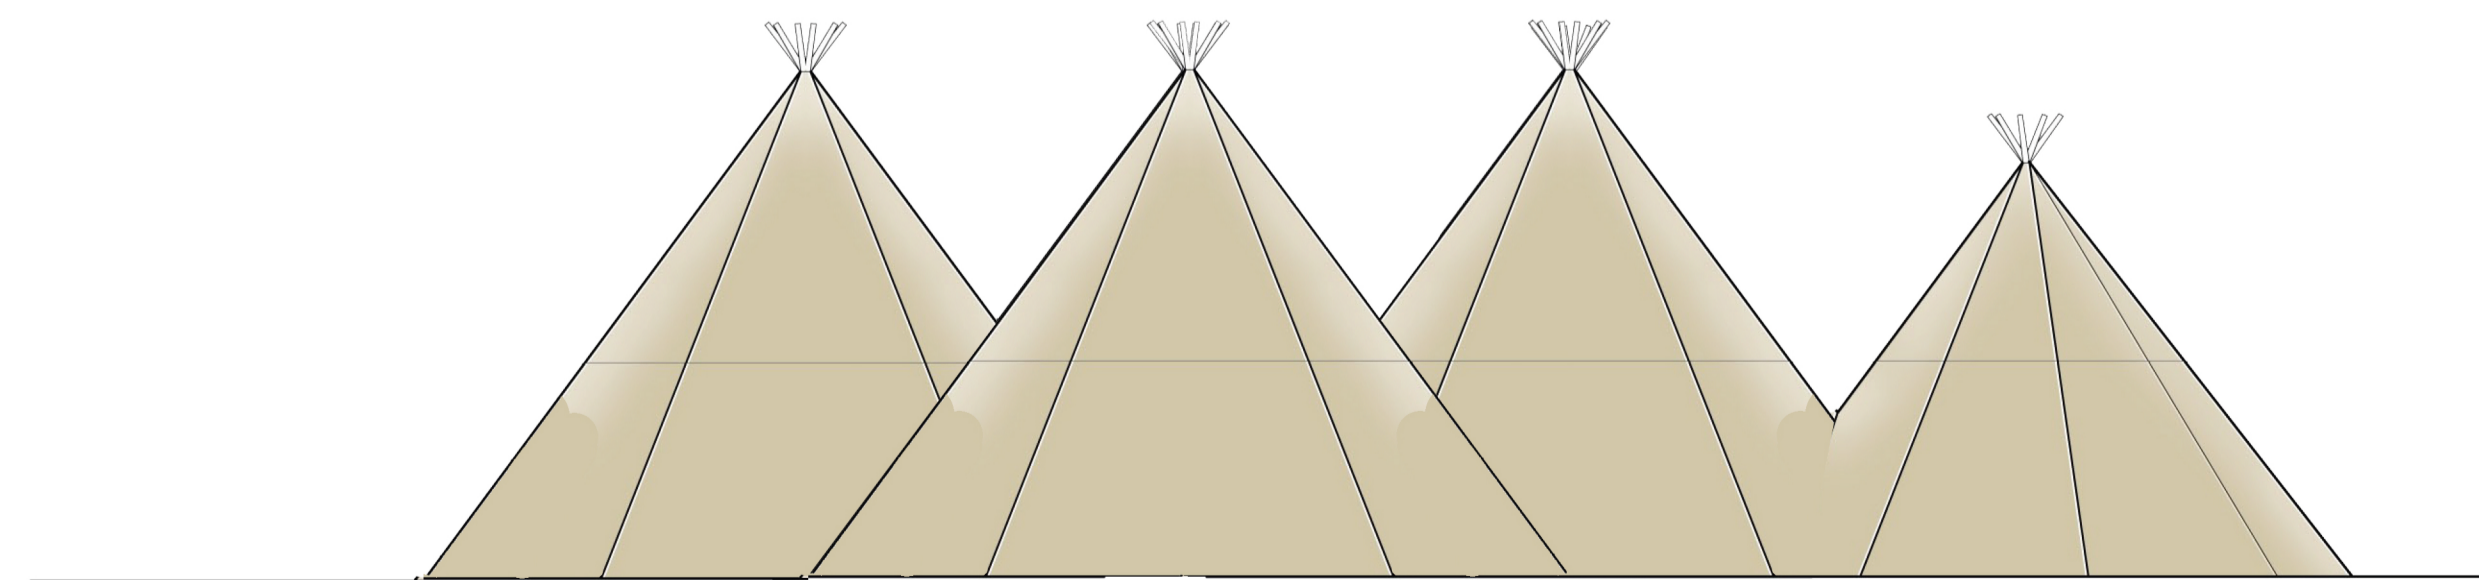

Rear Elevation

Client
Kata Tipis

Project Title
Tipi Wedding Venue

Drawing Title
General Arrangement Plans and Elevations

Scale	1:100 at A1	
Date	Feb 2018	Dwg No 03