



n o r t h

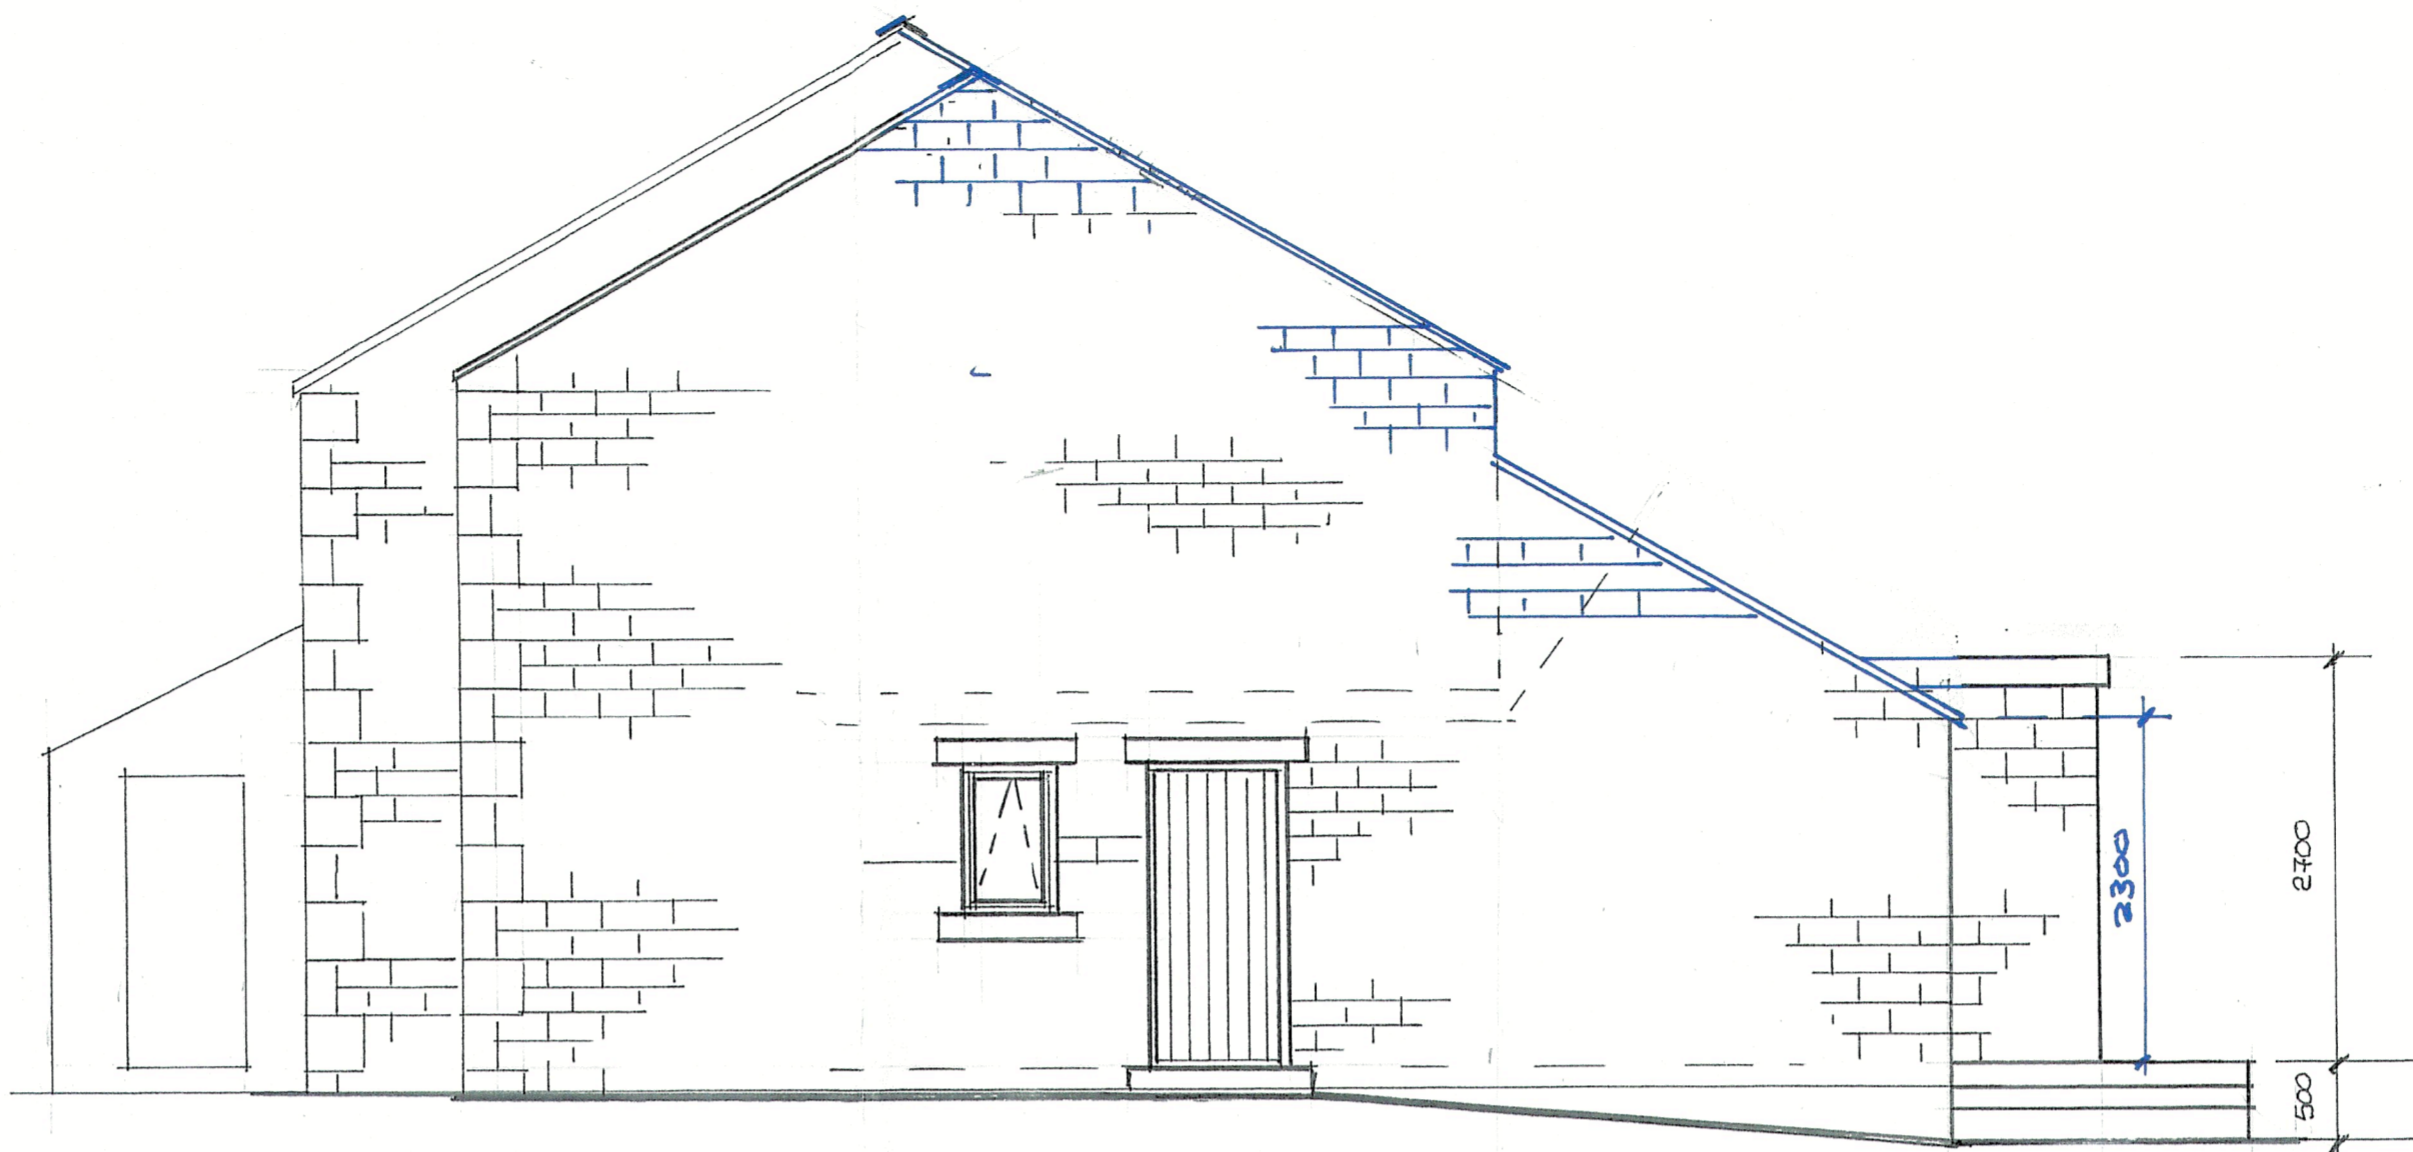


w e s t



s o u t h

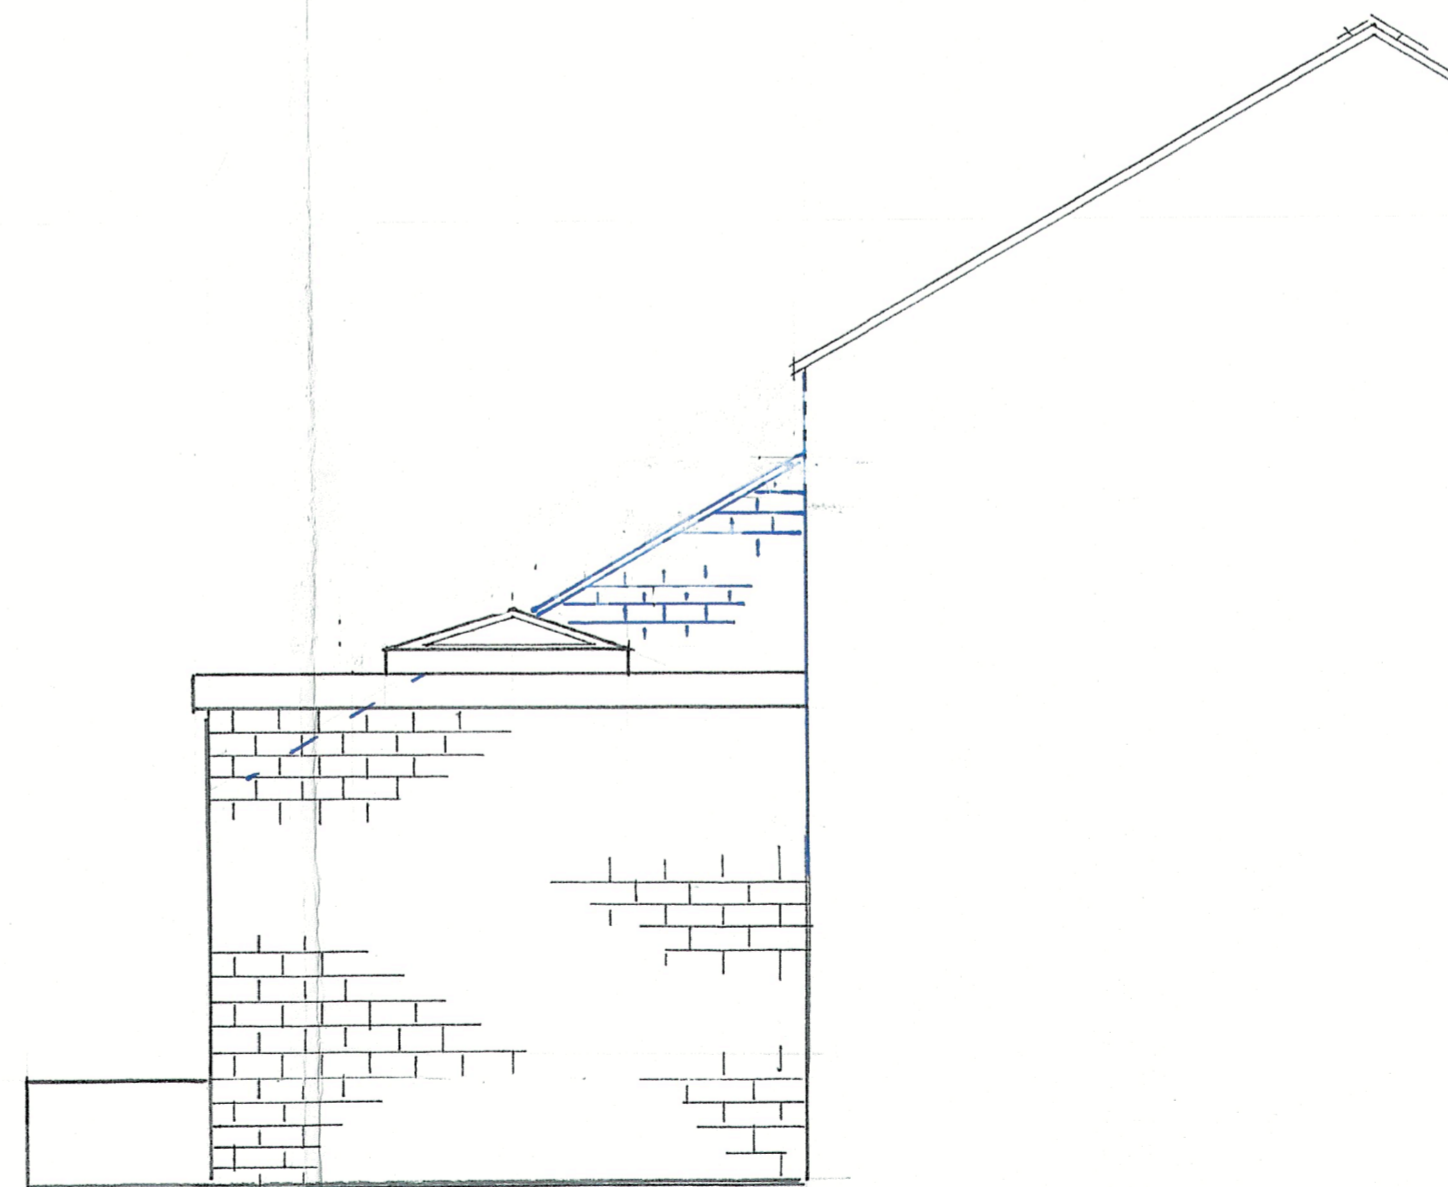

e a s t

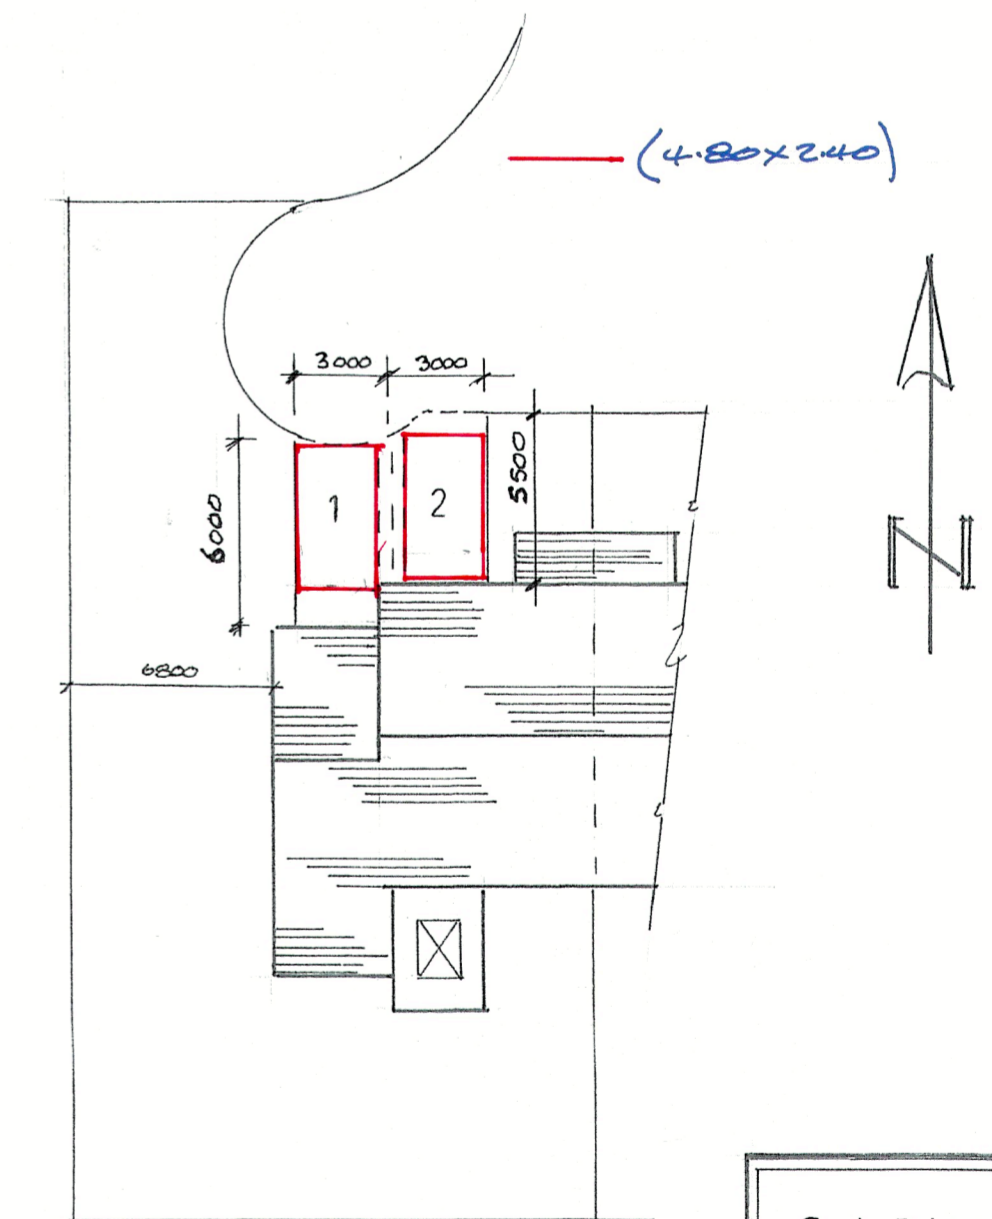

site plan
(1:25)

S. J. Bialecki

Drawing no 5007/a

Scale 1:50

Proposed
Two Storey Extension
At
15 Sabden Brook Court
Sabden