


NOTES:

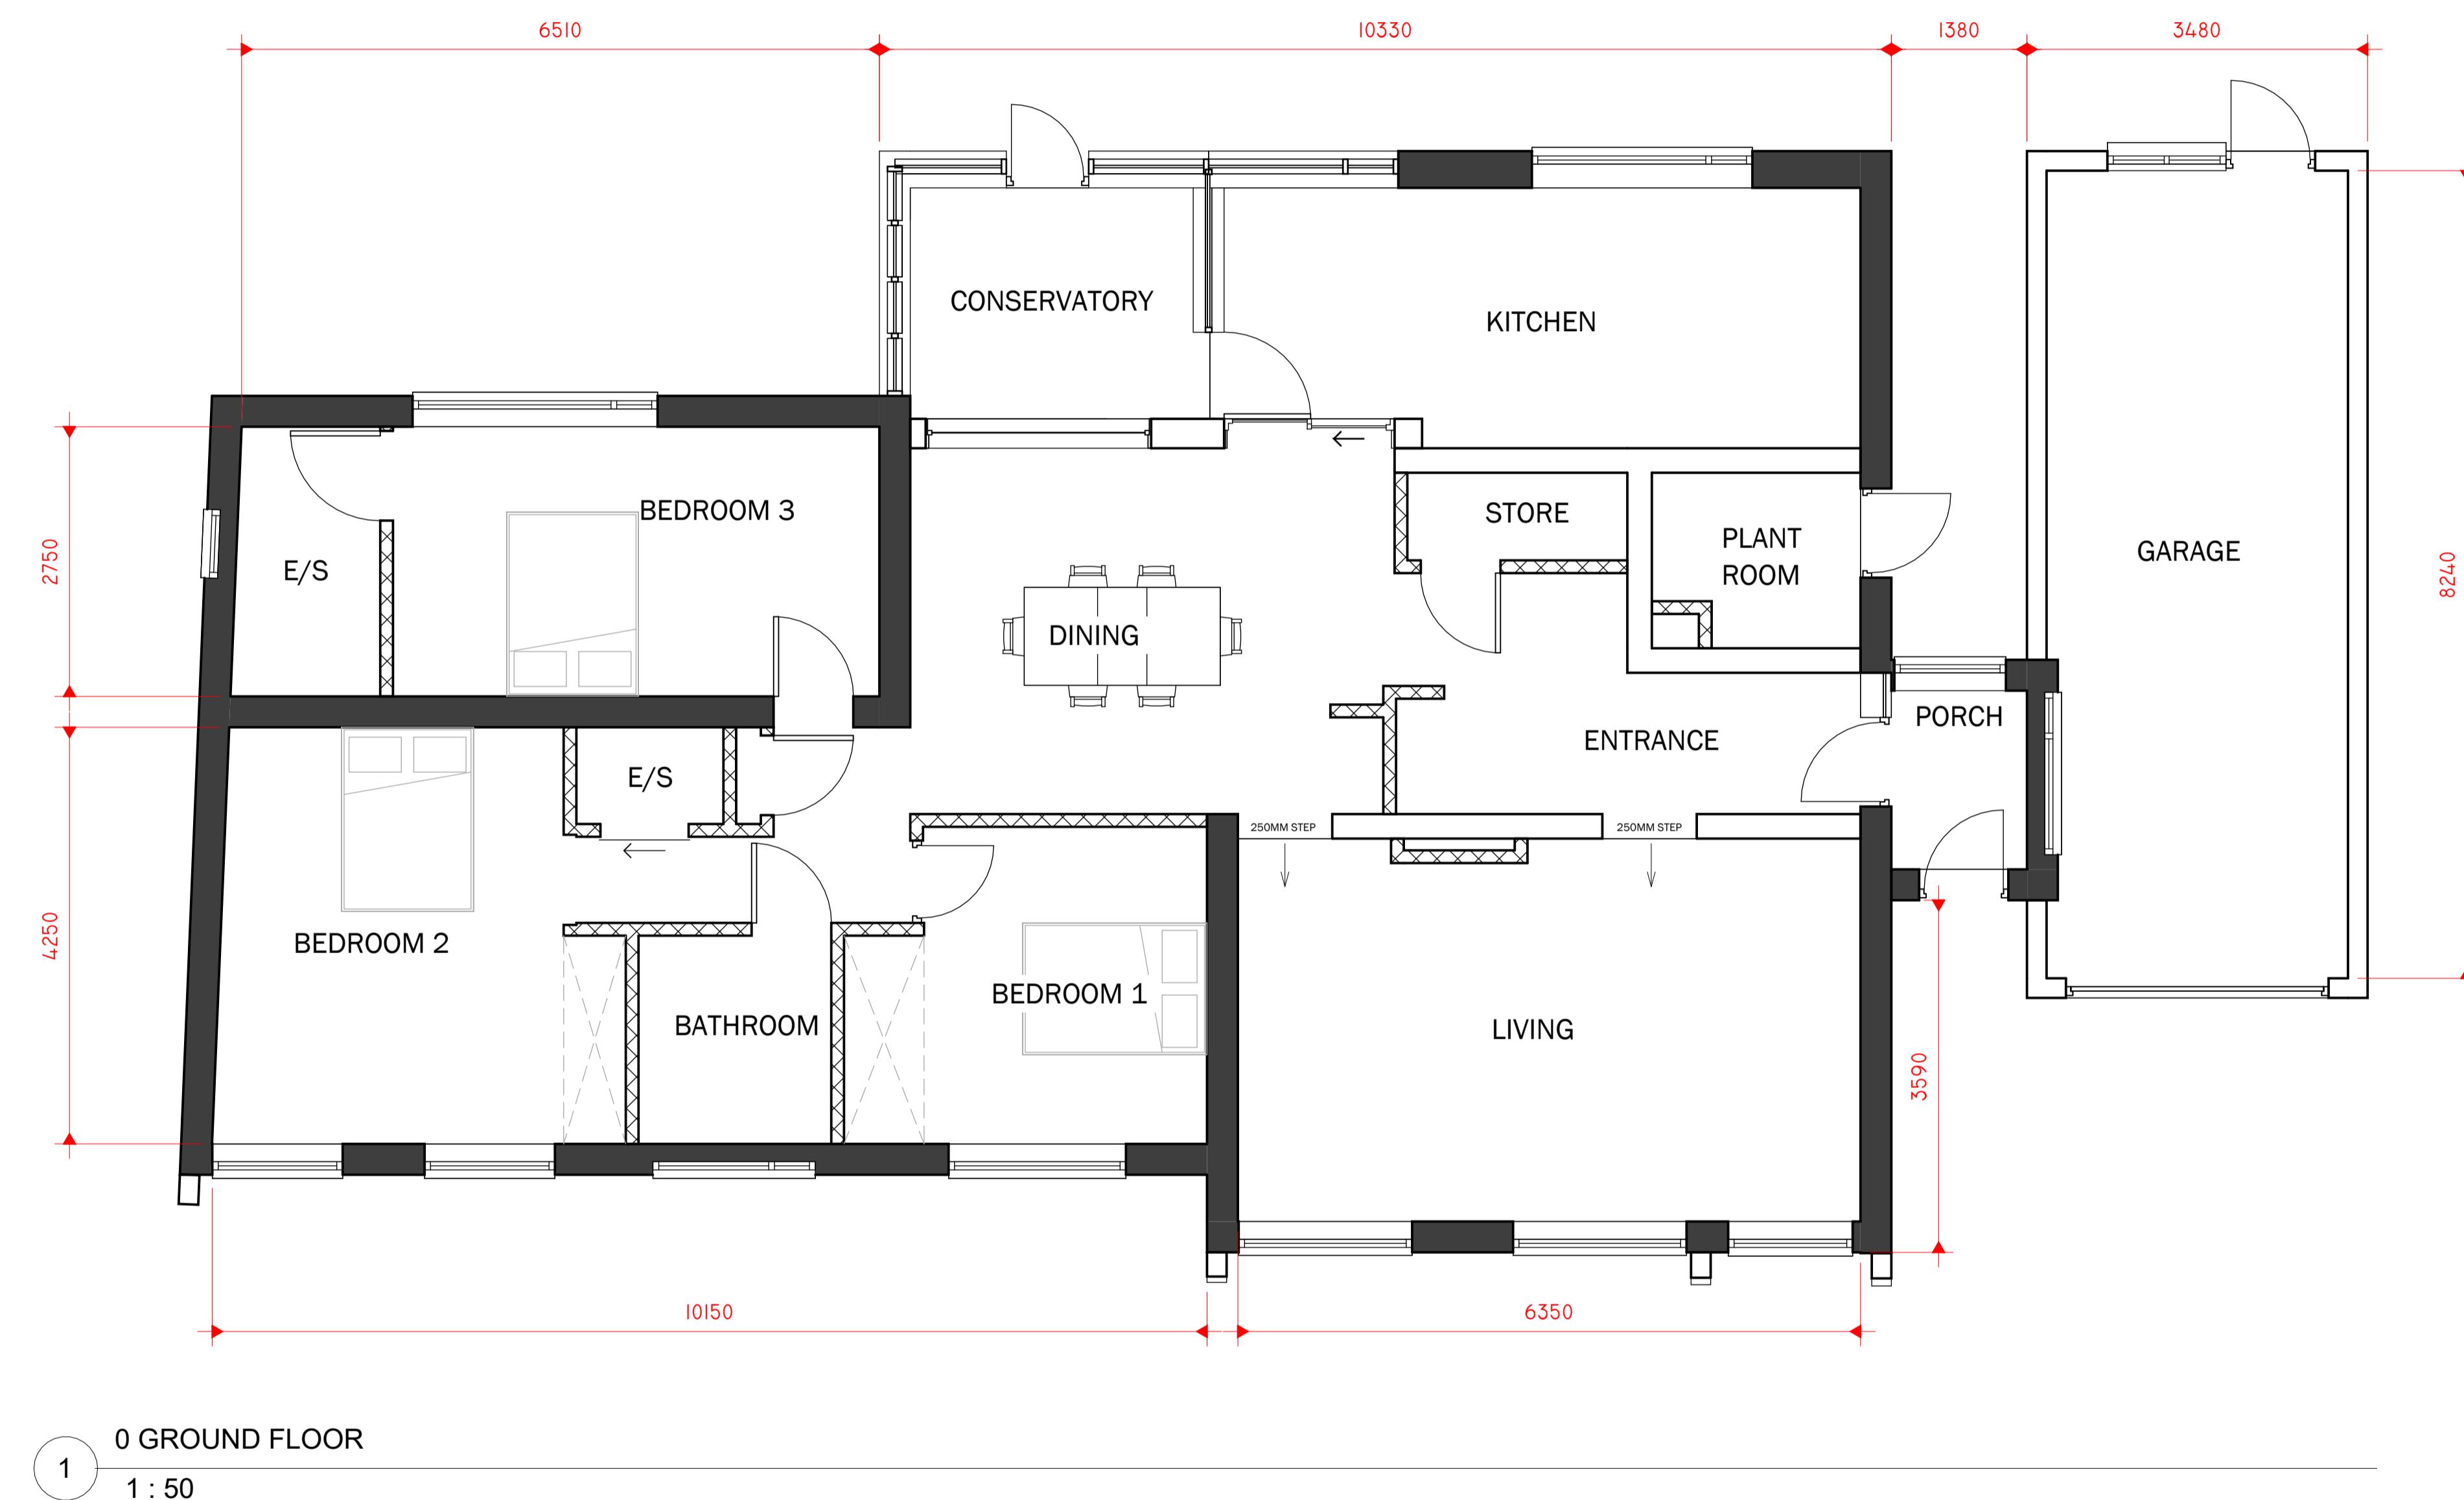

No.	Description	Date

CLIENT: Tim Stephenson
36 painter wood
Billington
Lancashire
BB79JD

PROJECT: PROPOSED SINGLE
STOREY EXTENSION AND
ALTERATIONS

Sheet: EXISTING FLOOR PLANS

Project number PHA/941

Date 13/08/2024

Drawn by DH

Checked by PH

A1.2

Scale 1 : 50

Sheet size A1