



**NOTES**  
 THIS DRAWING IS TO BE READ IN CONJUNCTION WITH ALL OTHER DRAWINGS FOR THIS PROJECT. ALL LEVELS AND DIMENSIONS ARE TO BE CHECKED ON SITE BY THE CONTRACTOR, PRIOR TO PLACING ORDERS OR COMMENCING ANY OF THE RELEVANT WORKS. ALL DIMENSIONS ARE IN MILLIMETRES UNLESS STATED OTHERWISE. ANY DISCREPANCIES BETWEEN THE INFORMATION SHOWN ON THE PLAN AND THAT FOUND ON SITE ARE TO BE REPORTED TO THE DESIGNER IMMEDIATELY.

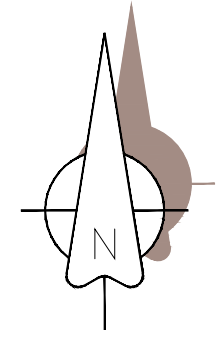

# Park Farm

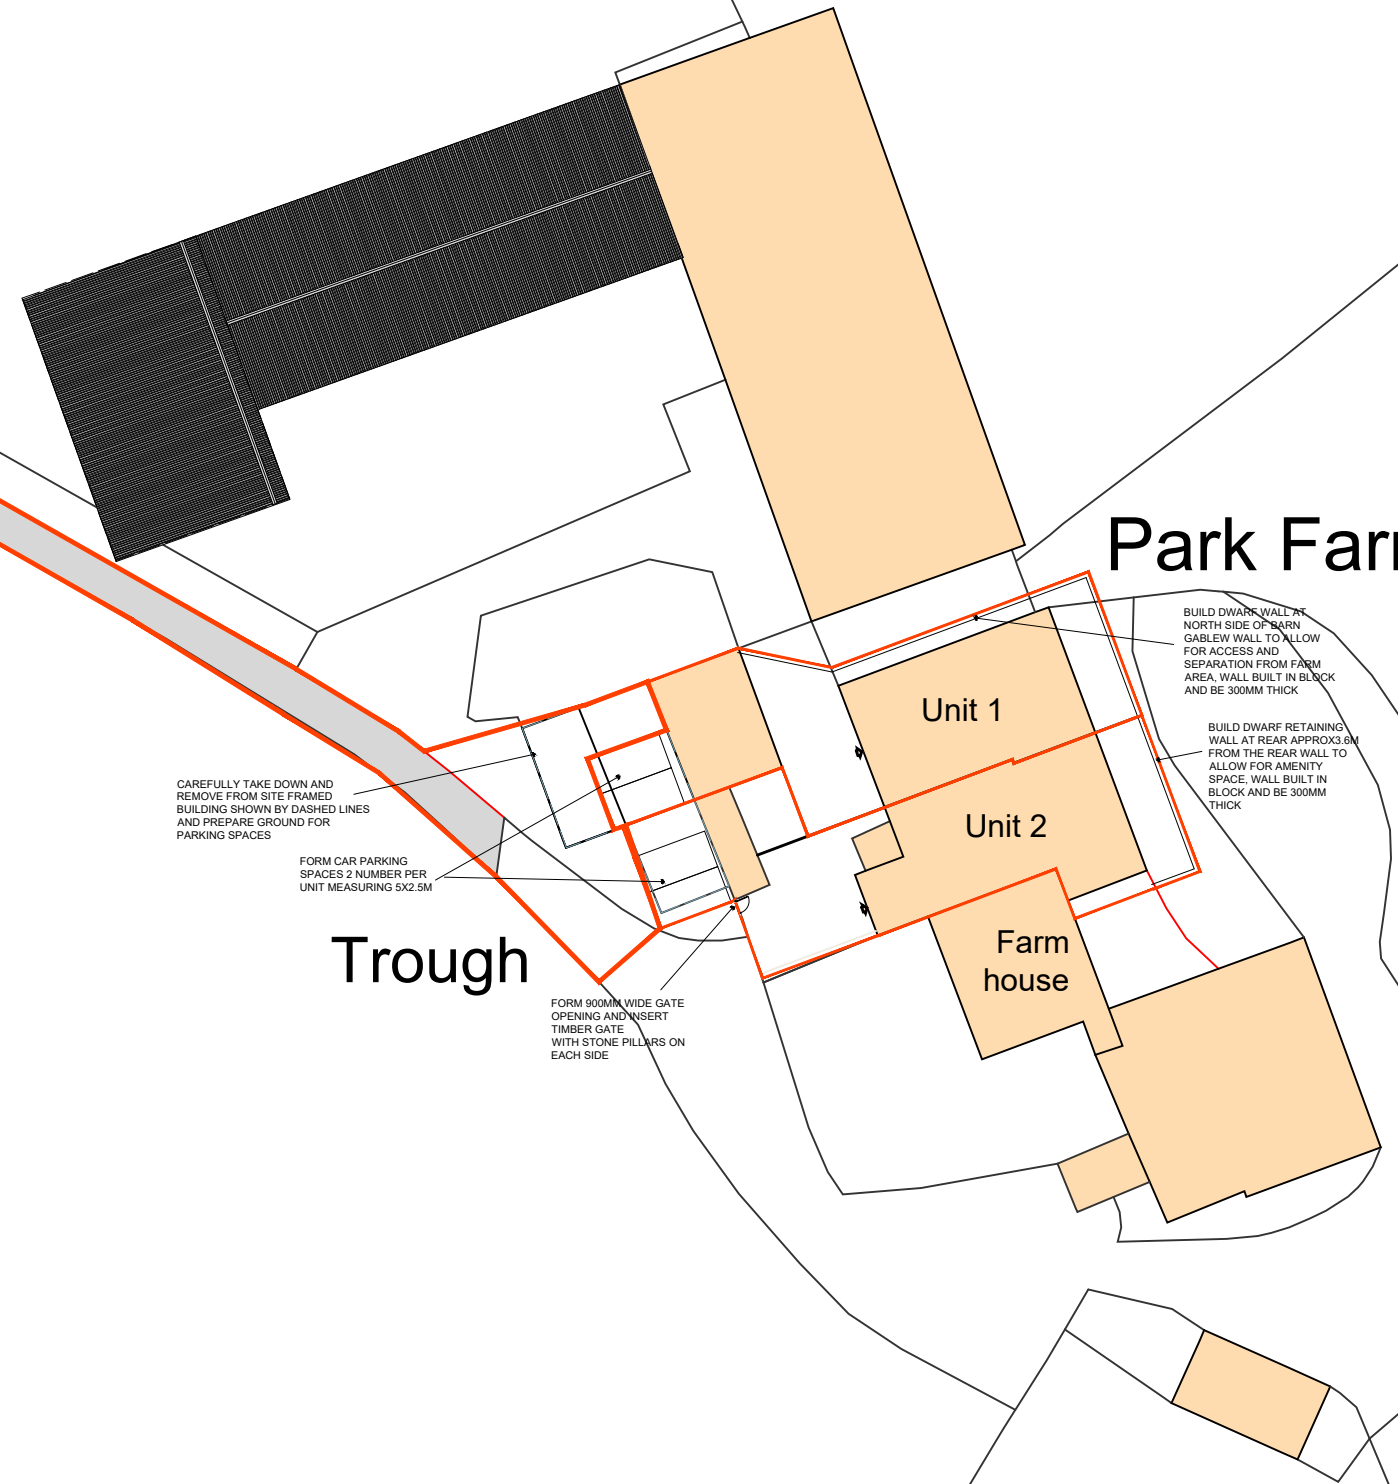

CAREFULLY TAKE DOWN AND REMOVE FROM SITE FRAMED BUILDING SHOWN BY DASHED LINES AND PREPARE GROUND FOR PARKING SPACES

FORM CAR PARKING SPACES 2 NUMBER PER UNIT MEASURING 5X2.5M

## Trough

FORM 900MM WIDE GATE OPENING AND INSERT TIMBER GATE WITH STONE PILLARS ON EACH SIDE

BUILD DWARF WALL AT NORTH SIDE OF BARN GABLEW WALL TO ALLOW FOR ACCESS AND SEPARATION FROM FARM AREA. WALL BUILT IN BLOCK AND BE 300MM THICK

BUILD DWARF RETAINING WALL AT REAR APPROX 3.6M FROM THE REAR WALL TO ALLOW FOR AMENITY SPACE. WALL BUILT IN BLOCK AND BE 300MM THICK

Rev.	Date	Description
------	------	-------------

**A.L.H. Design Services**  
 Barley Cottage, Brewery Street, Longridge, Lancs  
 PR3 3NB, Tel & Fax : (01772) 785719

**Client**

Mr D. Warbrick,  
 Park Farm,  
 Whalley Road,  
 Barrow, Nr Clitheroe,  
 Lancs, BB7 9YS

**Job/Scheme Title**

CONVERSION OF BARN TO  
 FORM 2 DWELLINGS

**Drawing Title**

PROPOSED SITE PLAN

Job/Scheme Number	Drawing Number
-------------------	----------------

0745/93

Drawing No 06

Scale	Date	Drawn	Checked
-------	------	-------	---------

1 / 500 | June 24 | a.t.l-h.