



note: external dimensions are fixed, internal dimensions can change to suit wall build-up

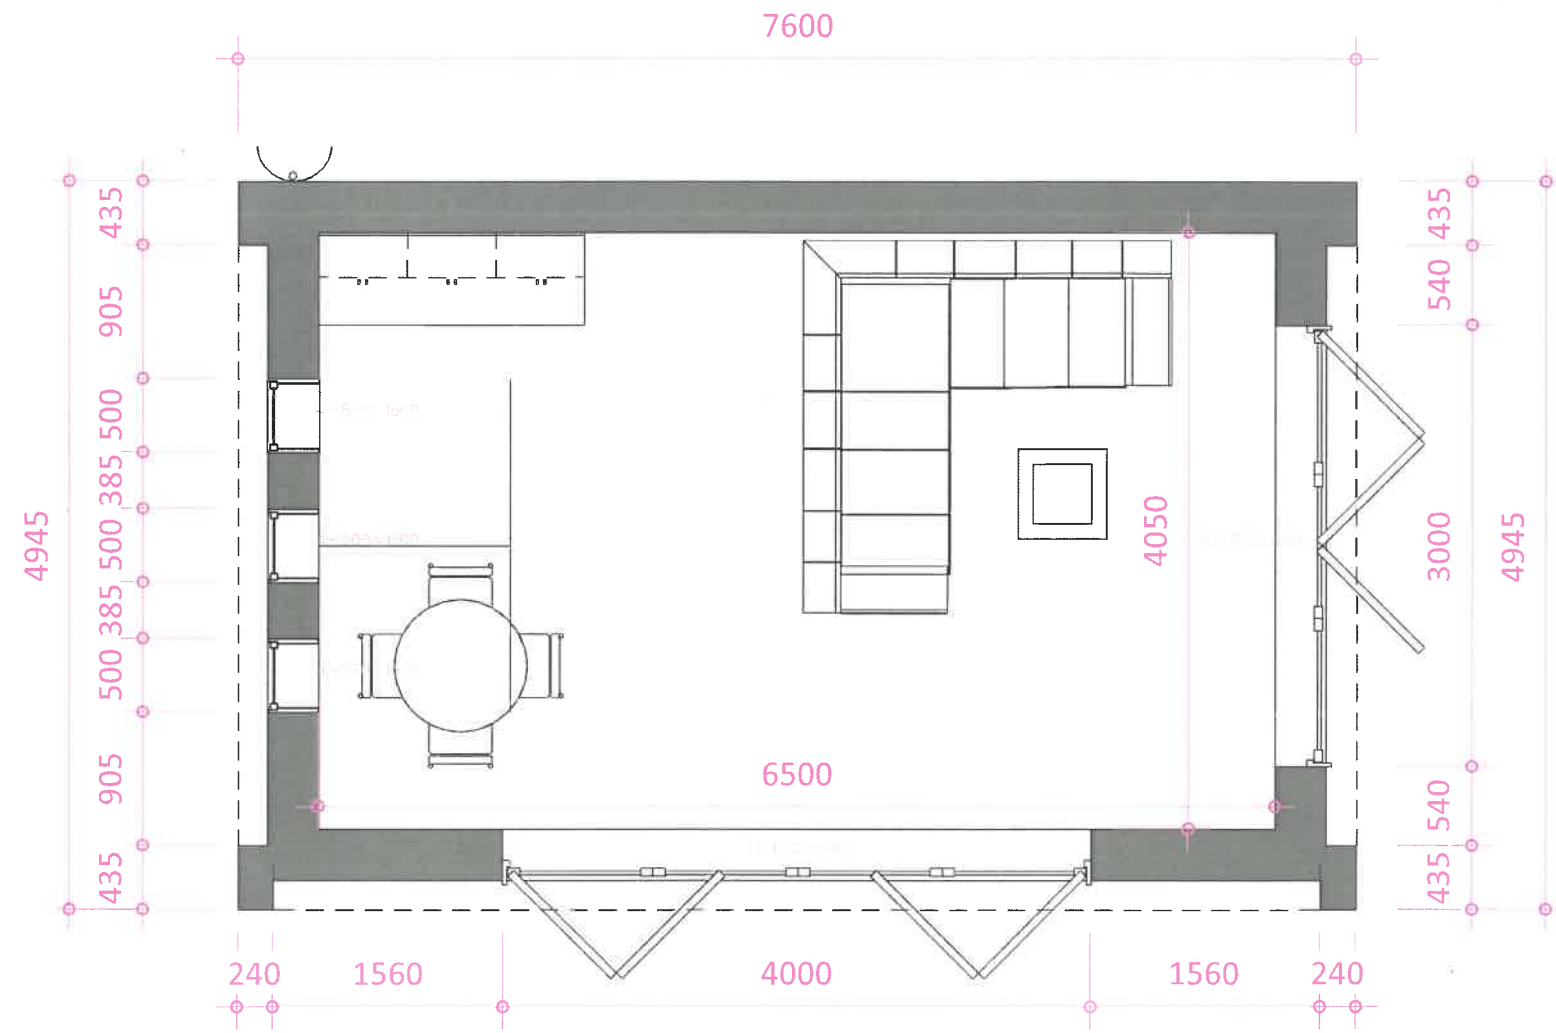

1 floor plan
1 : 50

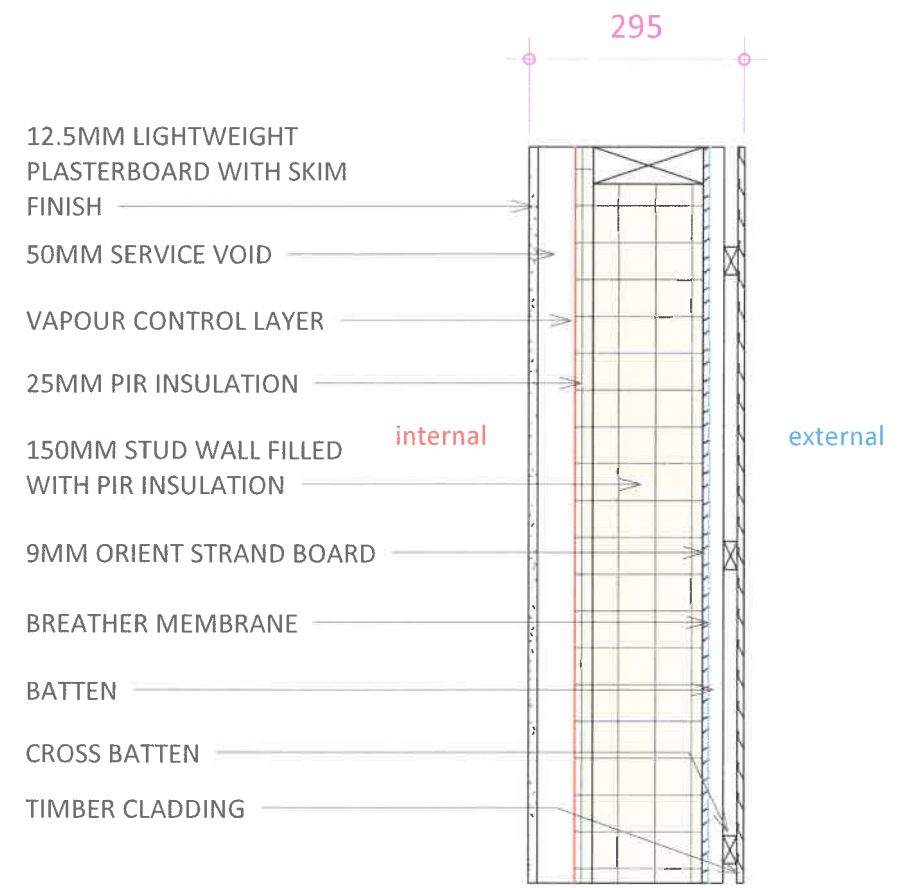

2 TYPICAL WALL CONSTRUCTION
1 : 10

320240705P



project no. SP/120
11 PRIMROSE ROAD, CLITHEROE,
BB7 1EA
client: MS M CATLEUGH

rev.	remark	date

document date:
16/08/2024
document stage:
planning
drawn by: RH
checked by: RH

sheet name:
garden room floor plan
A1.4
sheet size A3