
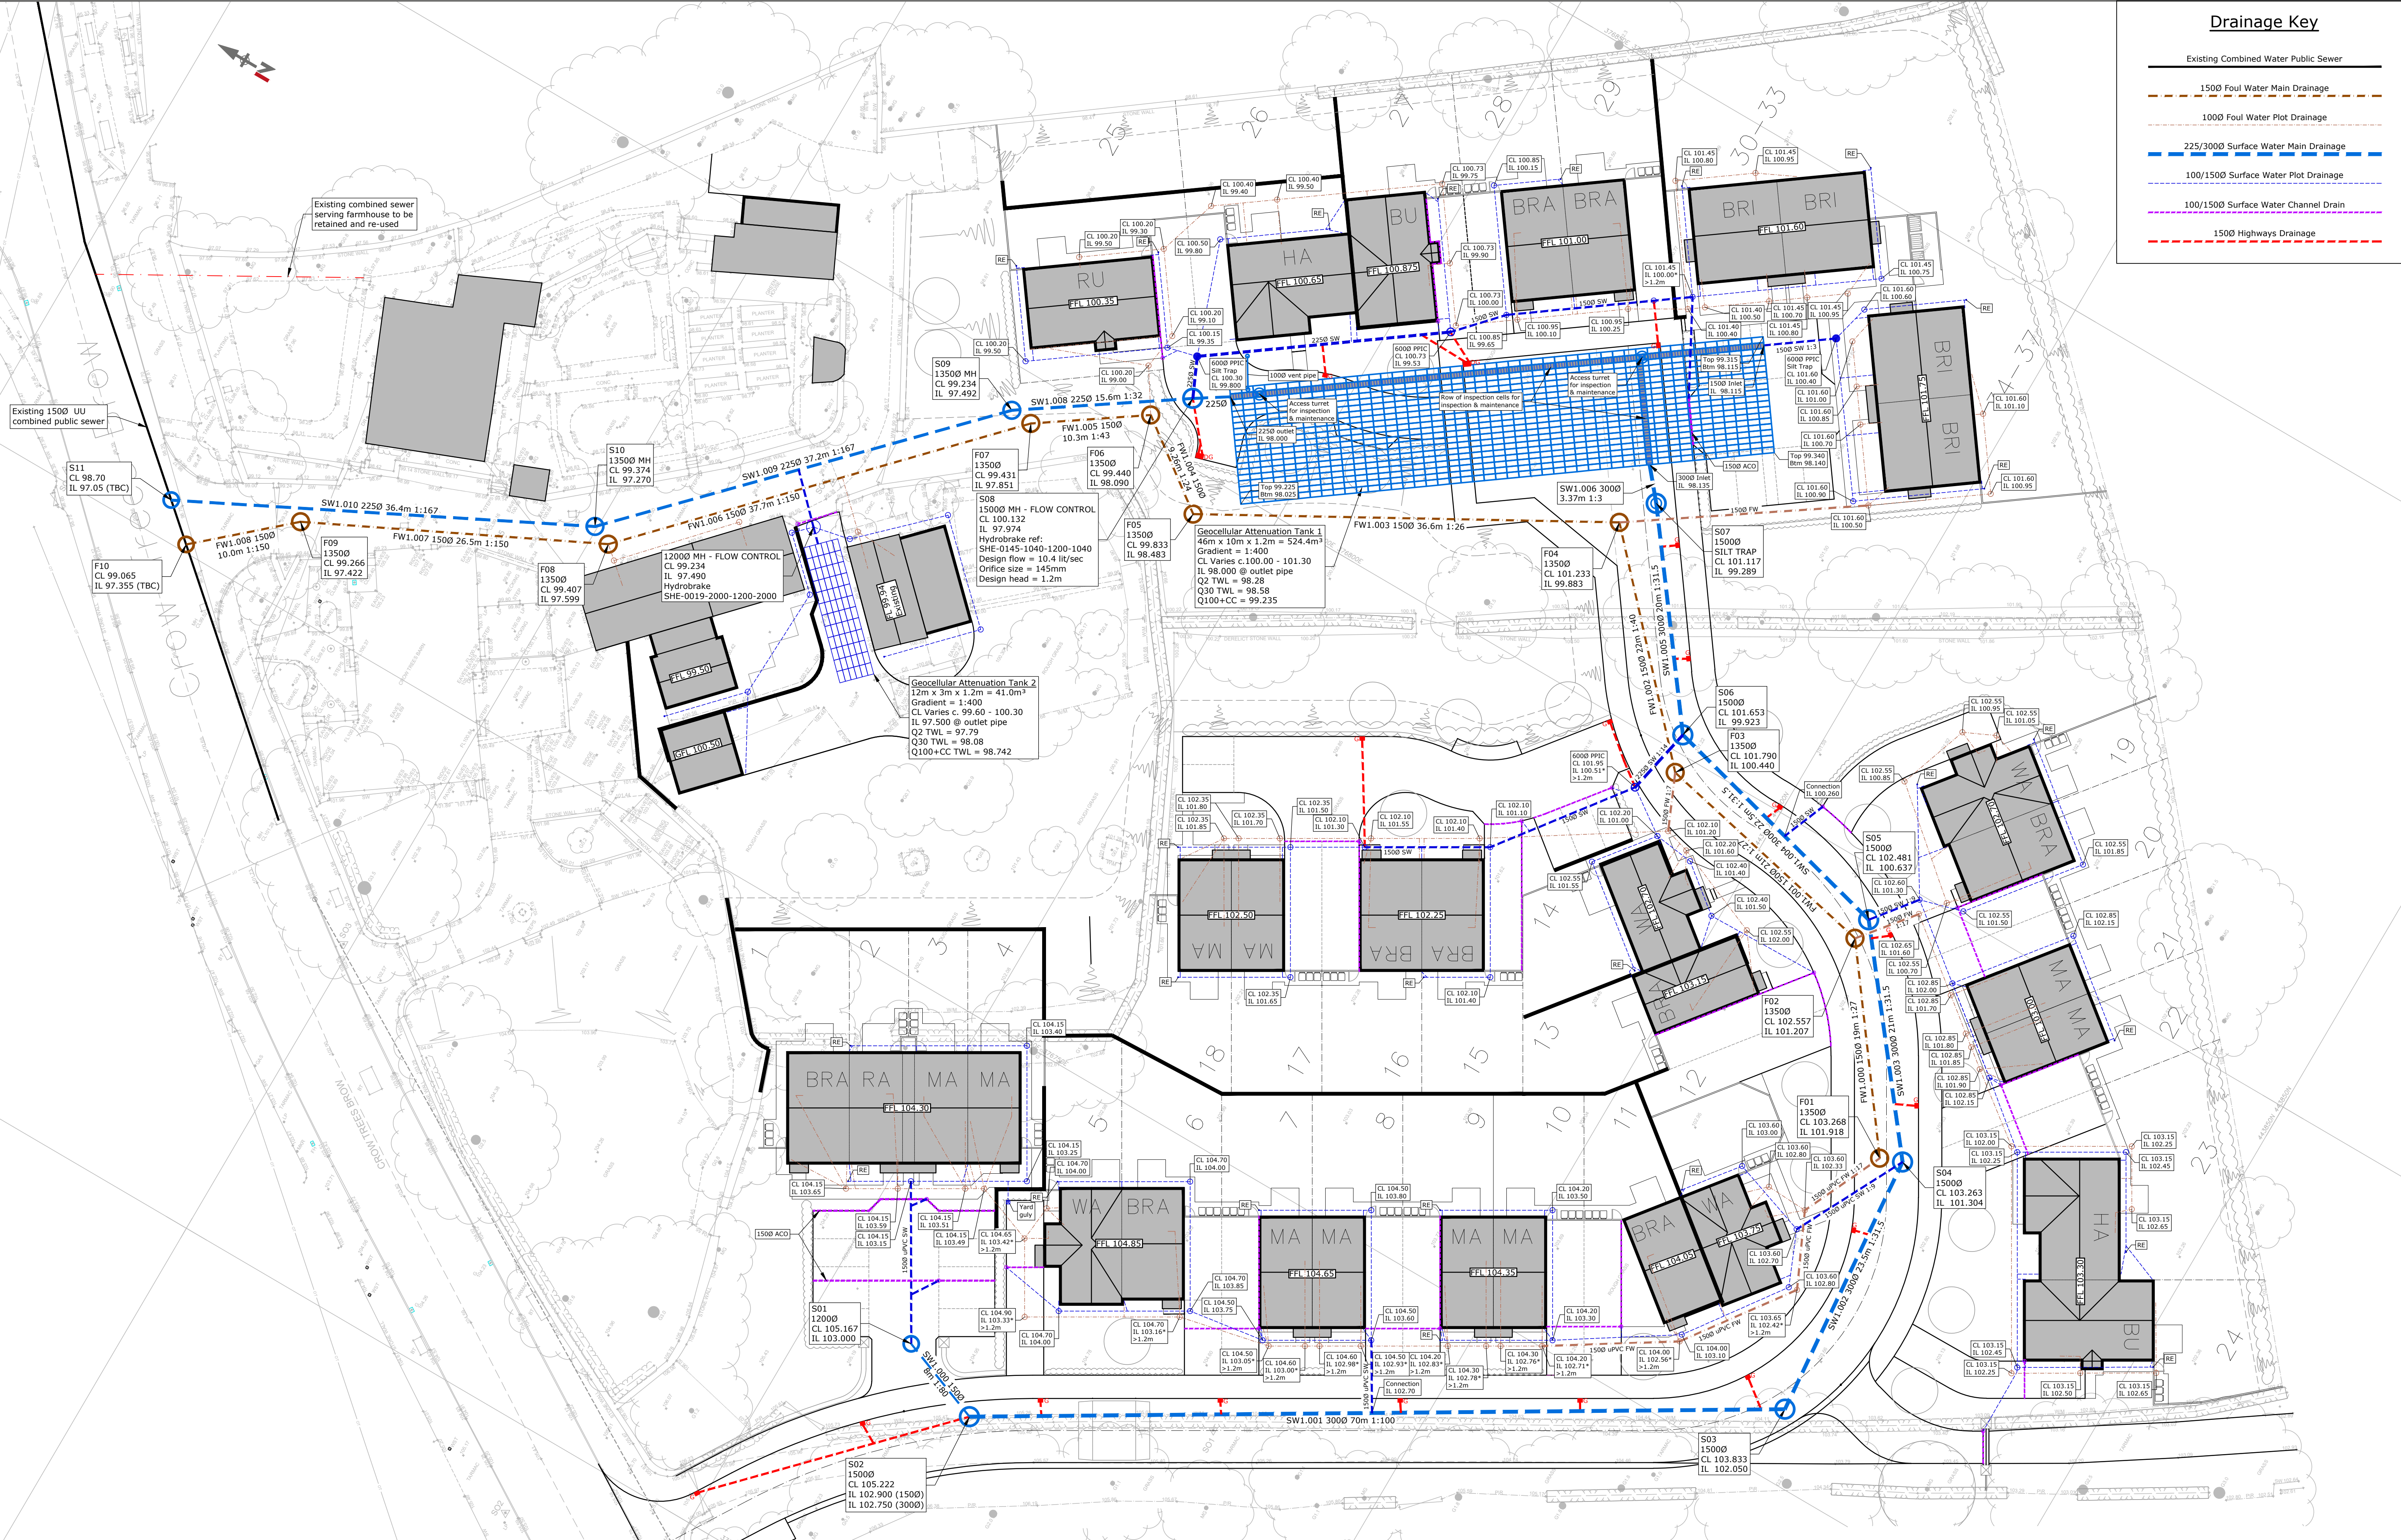


Drainage Key

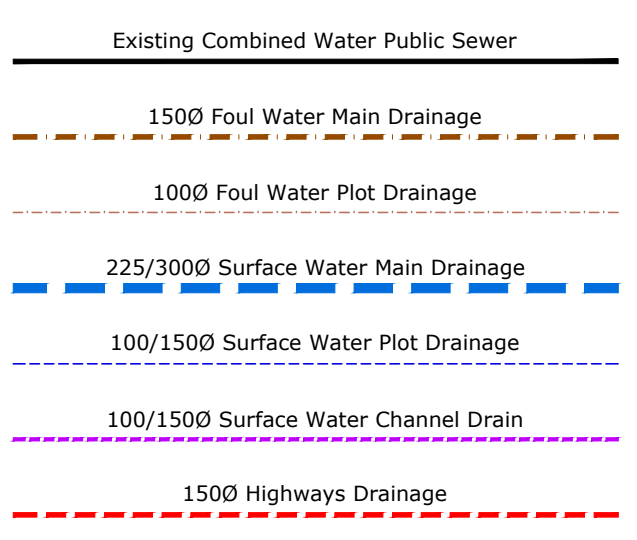

R G PARKINS
Kendal | 01539 729393 | Lancaster | 01524 32548

Scale @ A1: 1:250
First Issue: 21/03/24
Office of Origin: Kendal

Client: Pringle Homes
Project: Crow Trees Farm, Chatburn
Drawing Title: Foul and Surface Water Drainage Plan

Project No: K39346
Drawing No: 20
BIM No: -

Drawn by: JB
Checked by: TM
Approved: TM

Rev	Description	Date	Revised by	Checked by	Approved

Issue Purpose: **Approval**

Do not scale from this drawing