
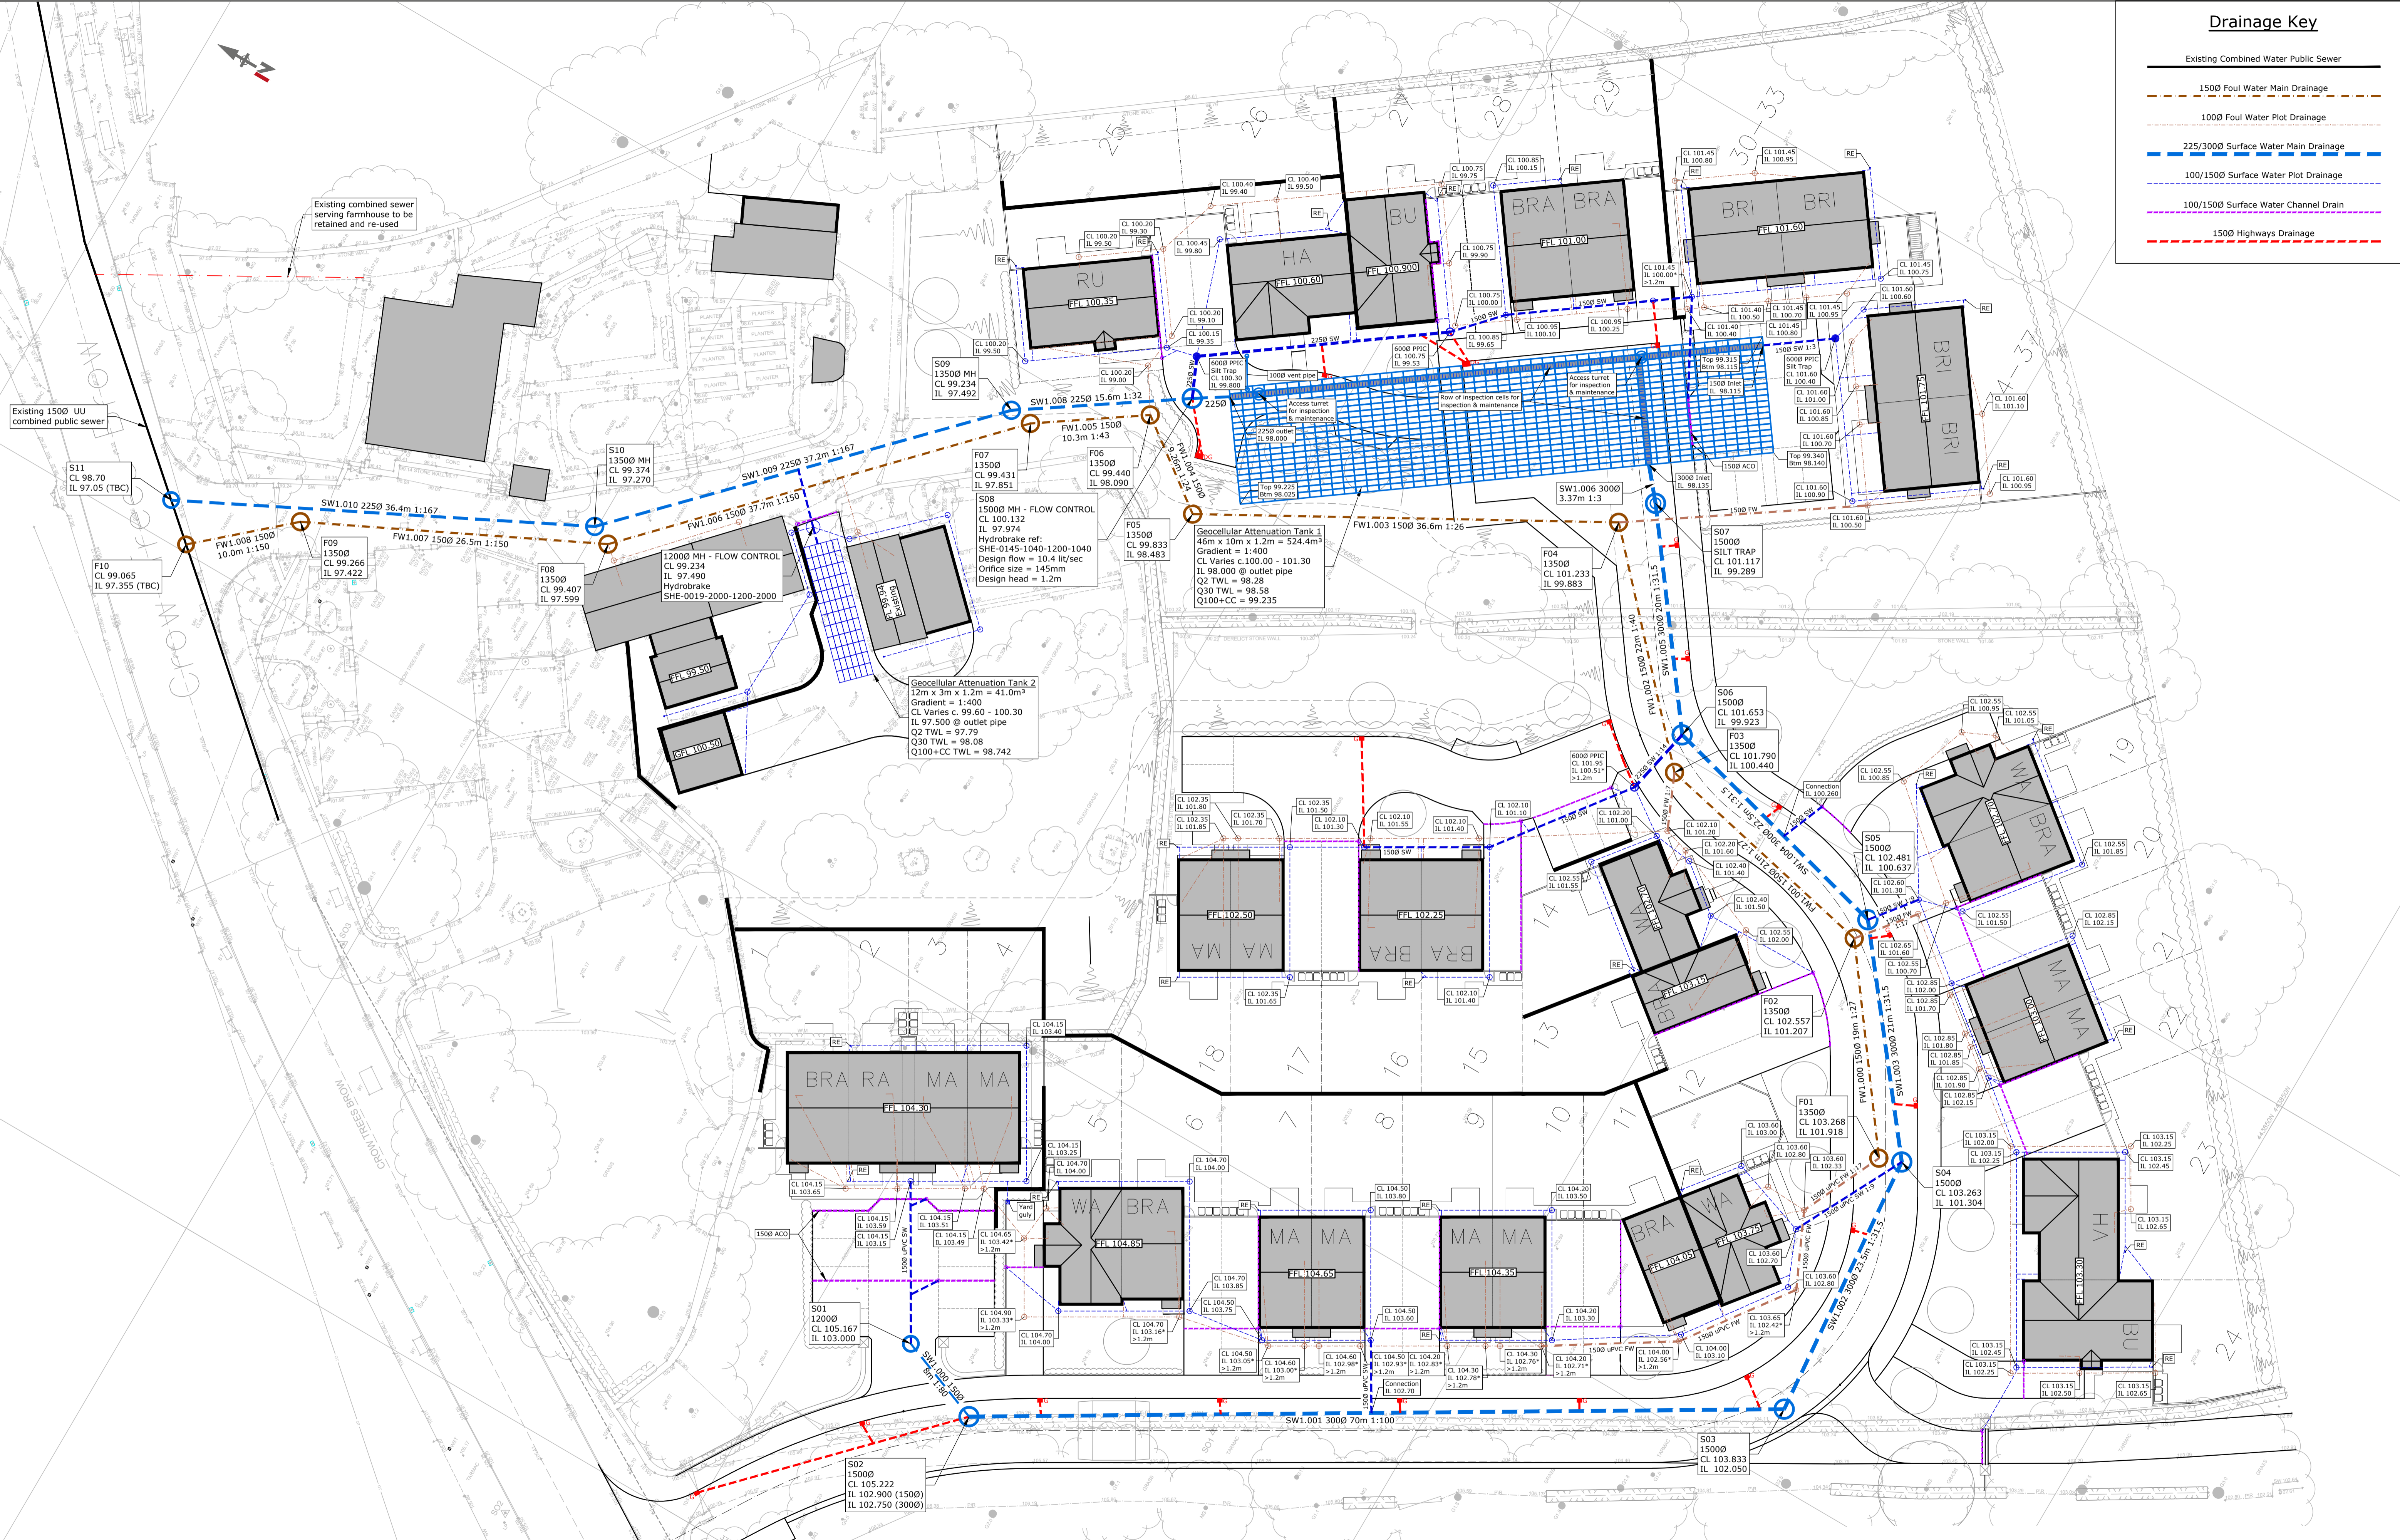


Drainage Key

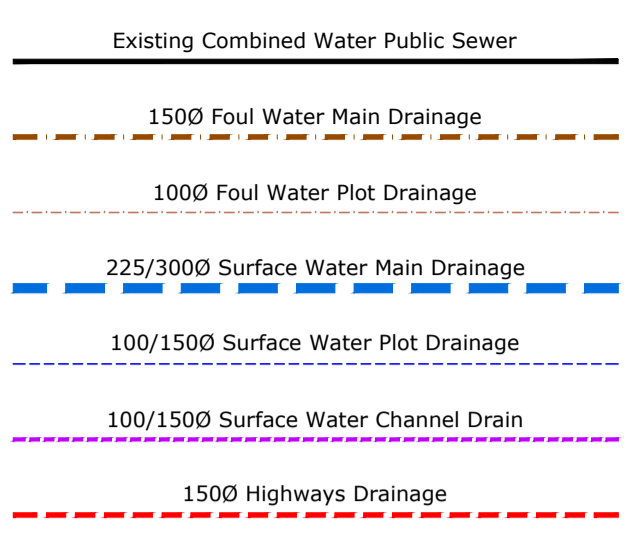

Rev	Description	Date	Revised by	Checked by	Approved
A	Plot 26 & 27 FFLs updated	17/04/24	TM	TM	TM

Issue Purpose: **Approval**

Do not scale from this drawing

R G PARKINS
Kendal | 01539 729393 | Lancaster | 01524 32548

Client: Pringle Homes
Project: Crow Trees Farm, Chatburn
Drawing Title: Foul and Surface Water Drainage Plan

Scale @ A1: 1:250
Drawn by: JB
BIM No:

First Issue: 21/03/24
Checked by: TM
Drawing No: 20

Office of Origin: Kendal
Approved: TM
Rev: A