


Front Elevation


Side Elevation

Rear Elevation



Side Elevation

 

MATERIALS
Roof to be profiled concrete tiles to match existing
Walls to be brickwork to match existing
White horizontal boarding to gable to match existing
White upvc windows and doors to match existing
White fascias with black rainwater goods to match existing

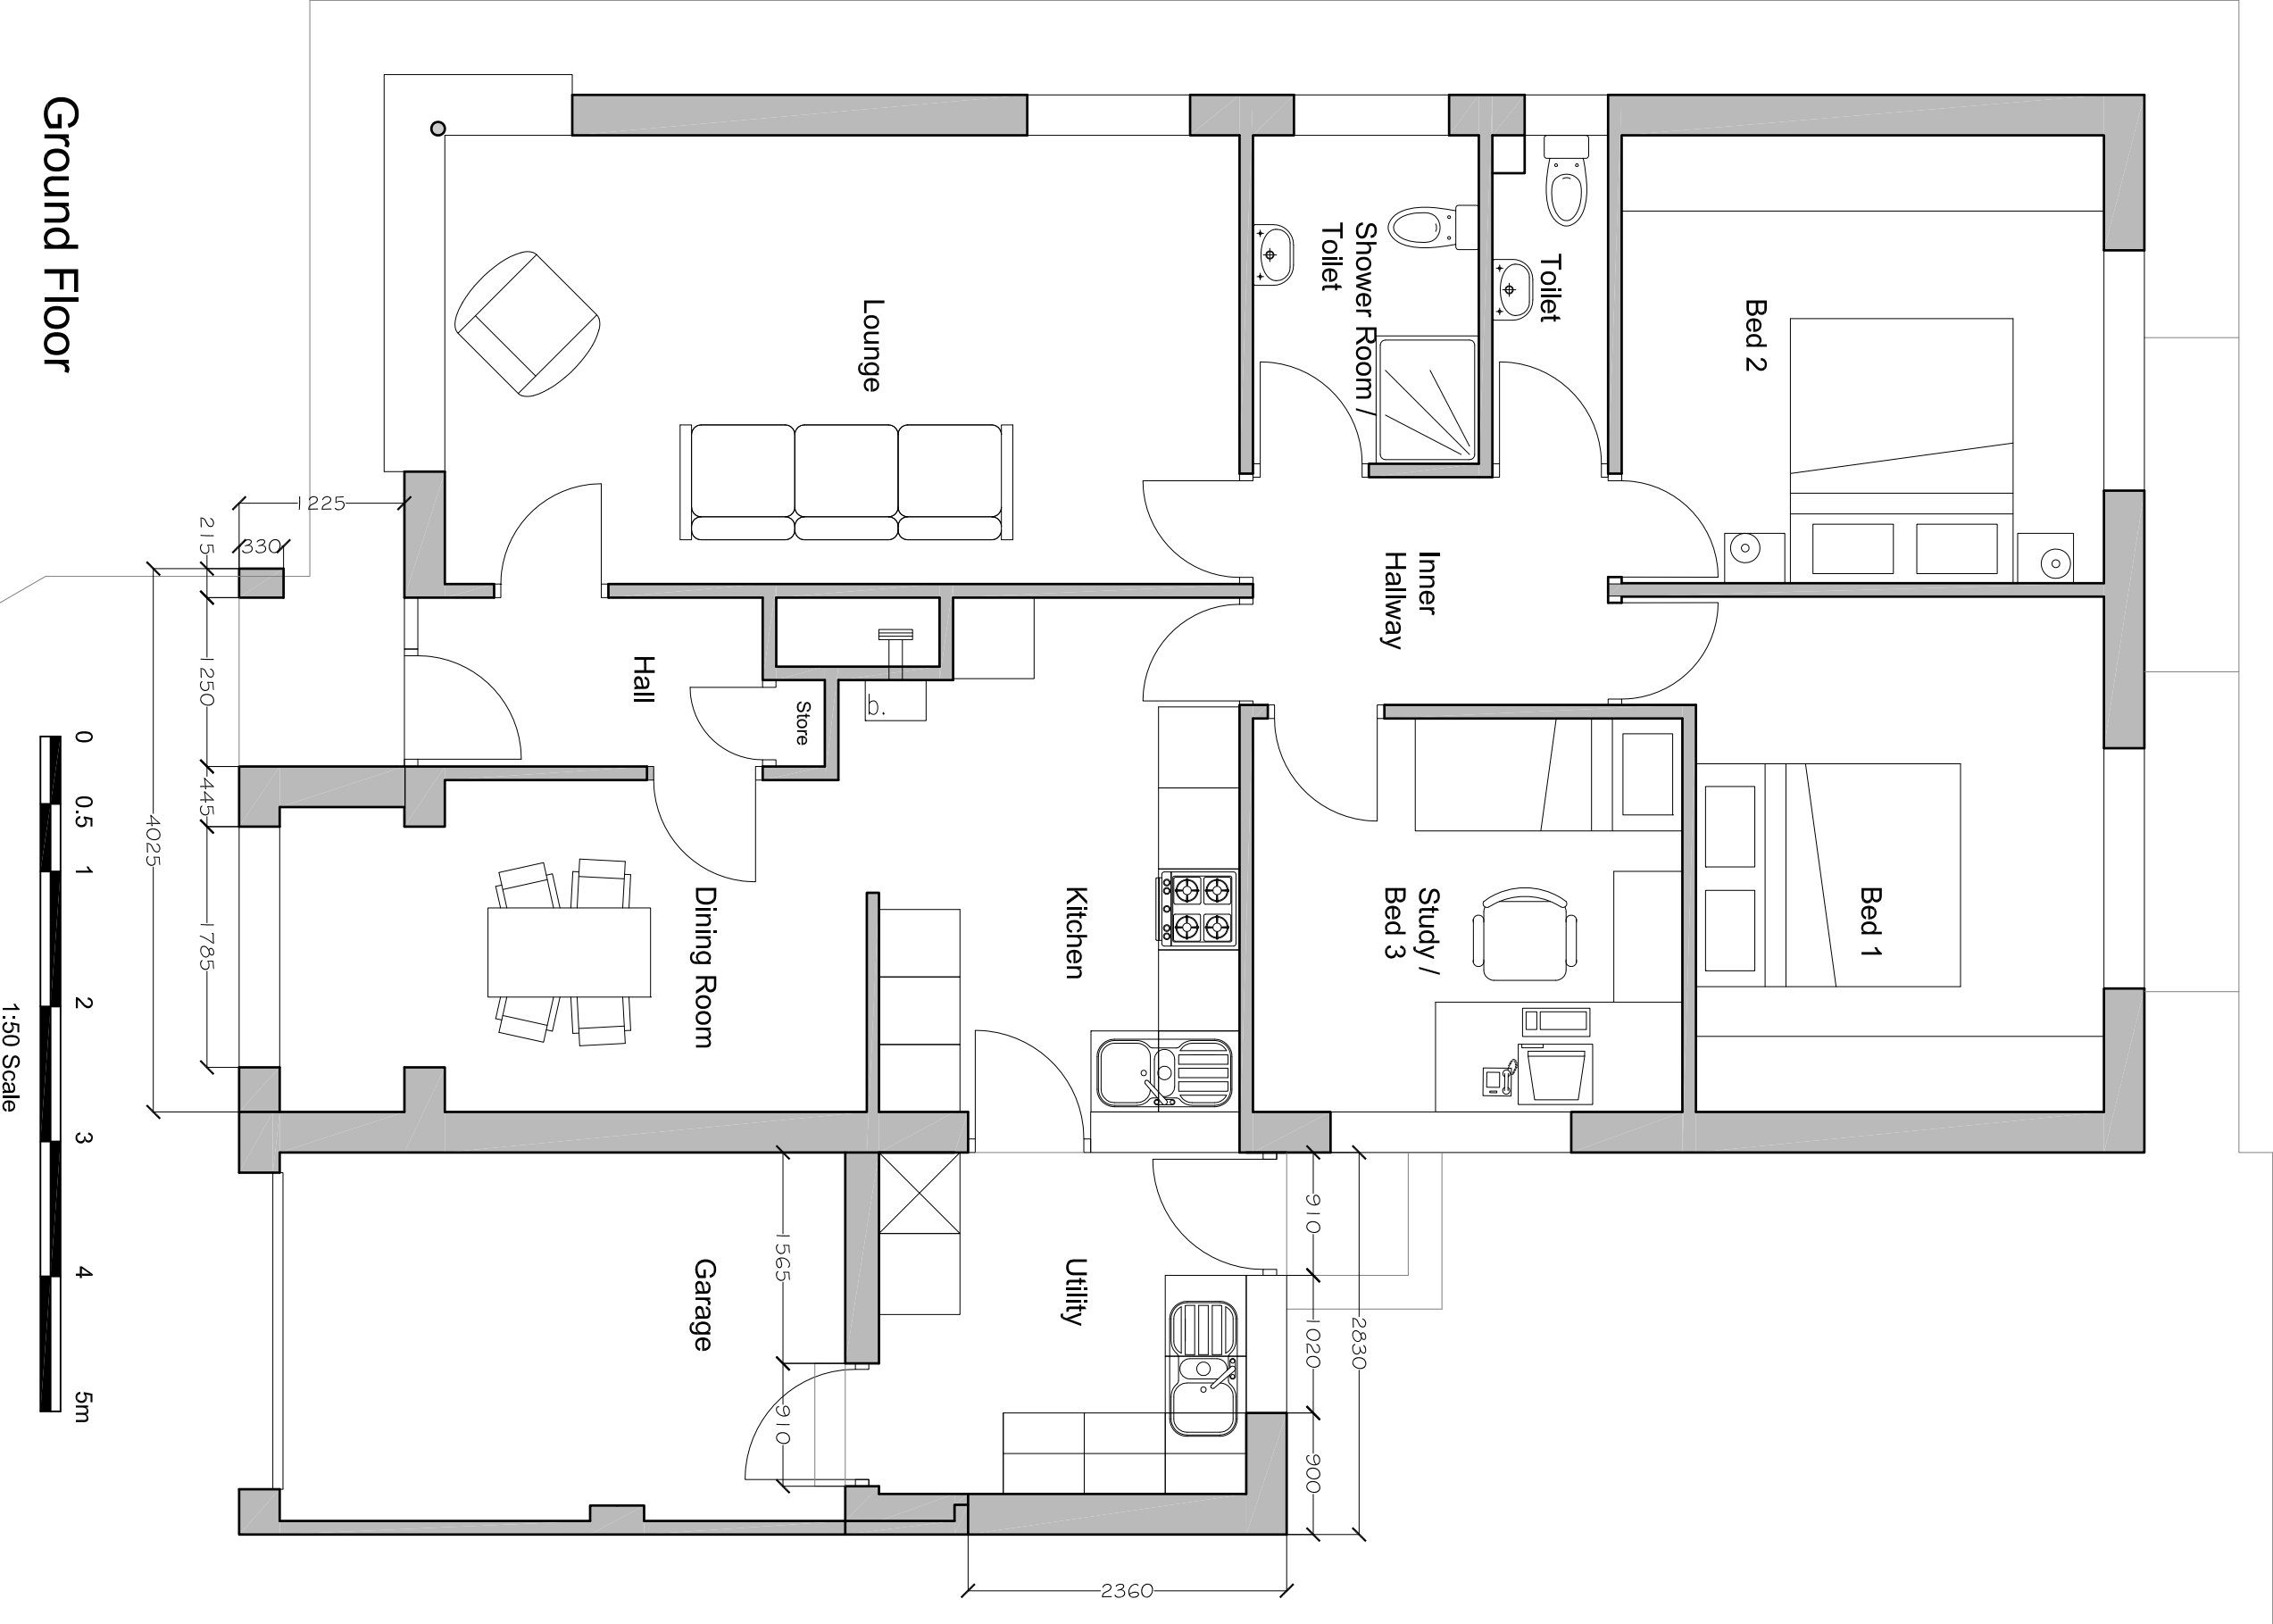

Ground Floor

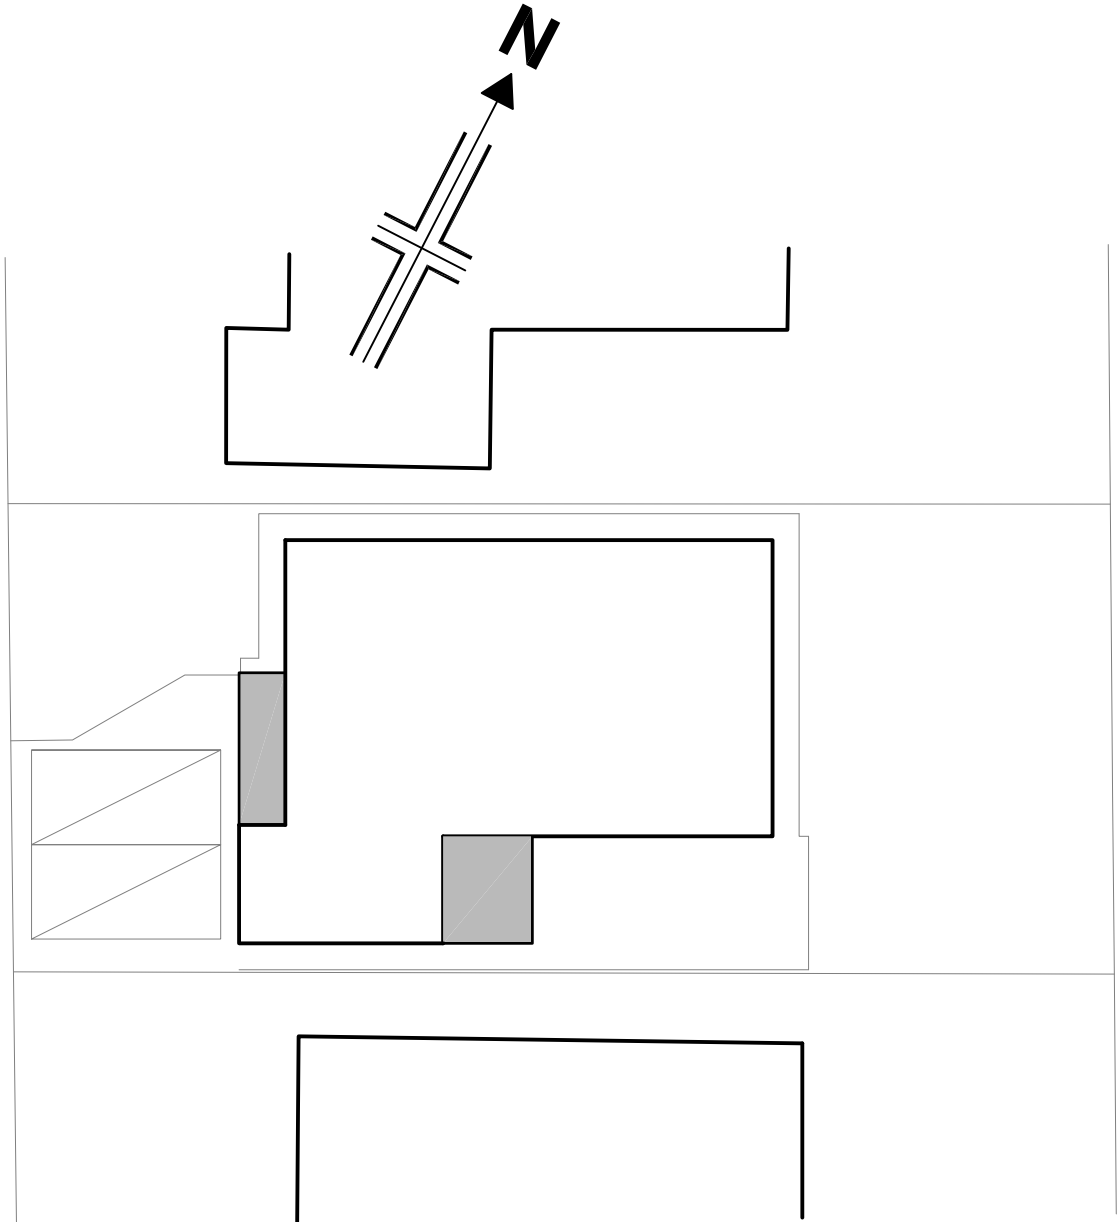 

SITE LAYOUT PLAN



SITE LOCATION PLAN



Reproduced from Superplan Data by the permission of
Stationery Office. © Crown Copyright 2002. All rights reserved.
Licence number AL100034986.

Mr & Mrs Holliday			
27 Calfcote Lane, Longridge		Dwg No.	Rev.
Plan & Elevations as Proposed		A4419/PL02	C
		Scale	Sheet Size
		As Shown	A1
PSA Design Ltd		Date	
The Old Bank House, 6 Perry Lane, Longridge, Lancashire, PR3 3JA Tel: 01772 786066 www.psadesign.co.uk mail@psadesign.co.uk		December 2024	
DESIGN		Drawn	Checked
		DME	Approved