
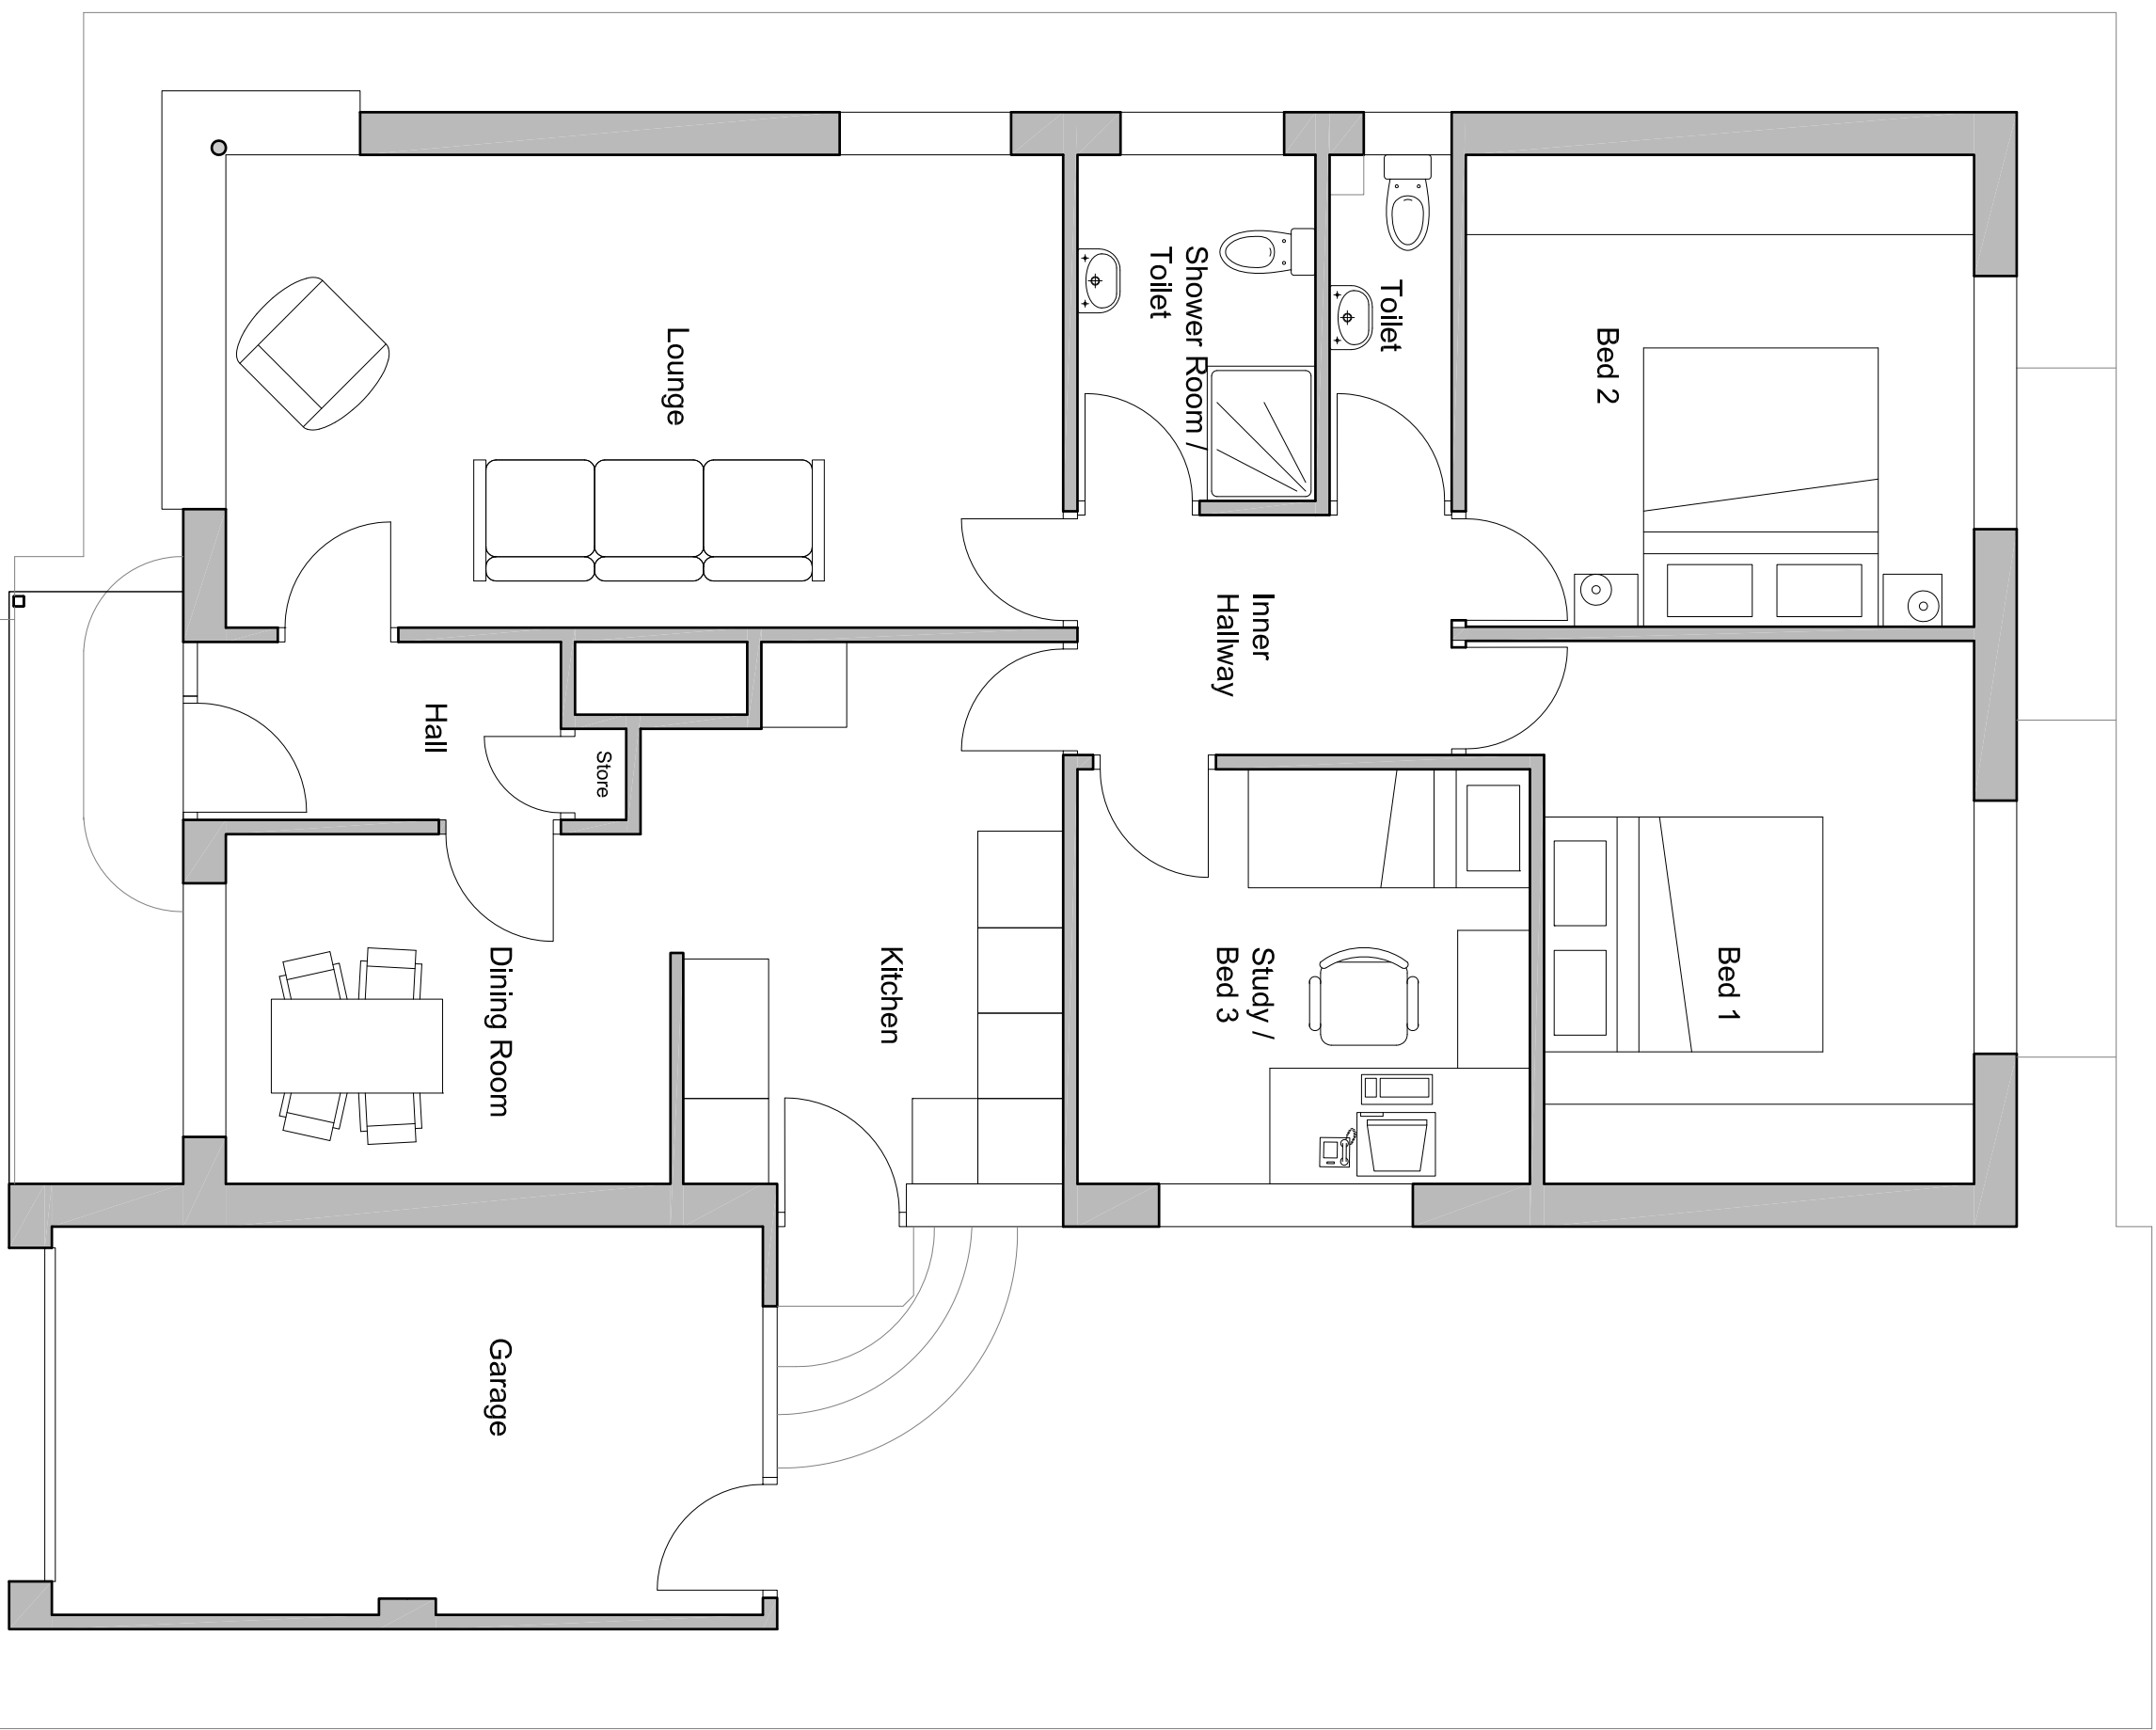


Front Elevation



Side Elevation

Rear Elevation

Side Elevation

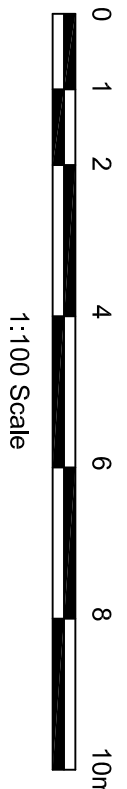

Ground Floor

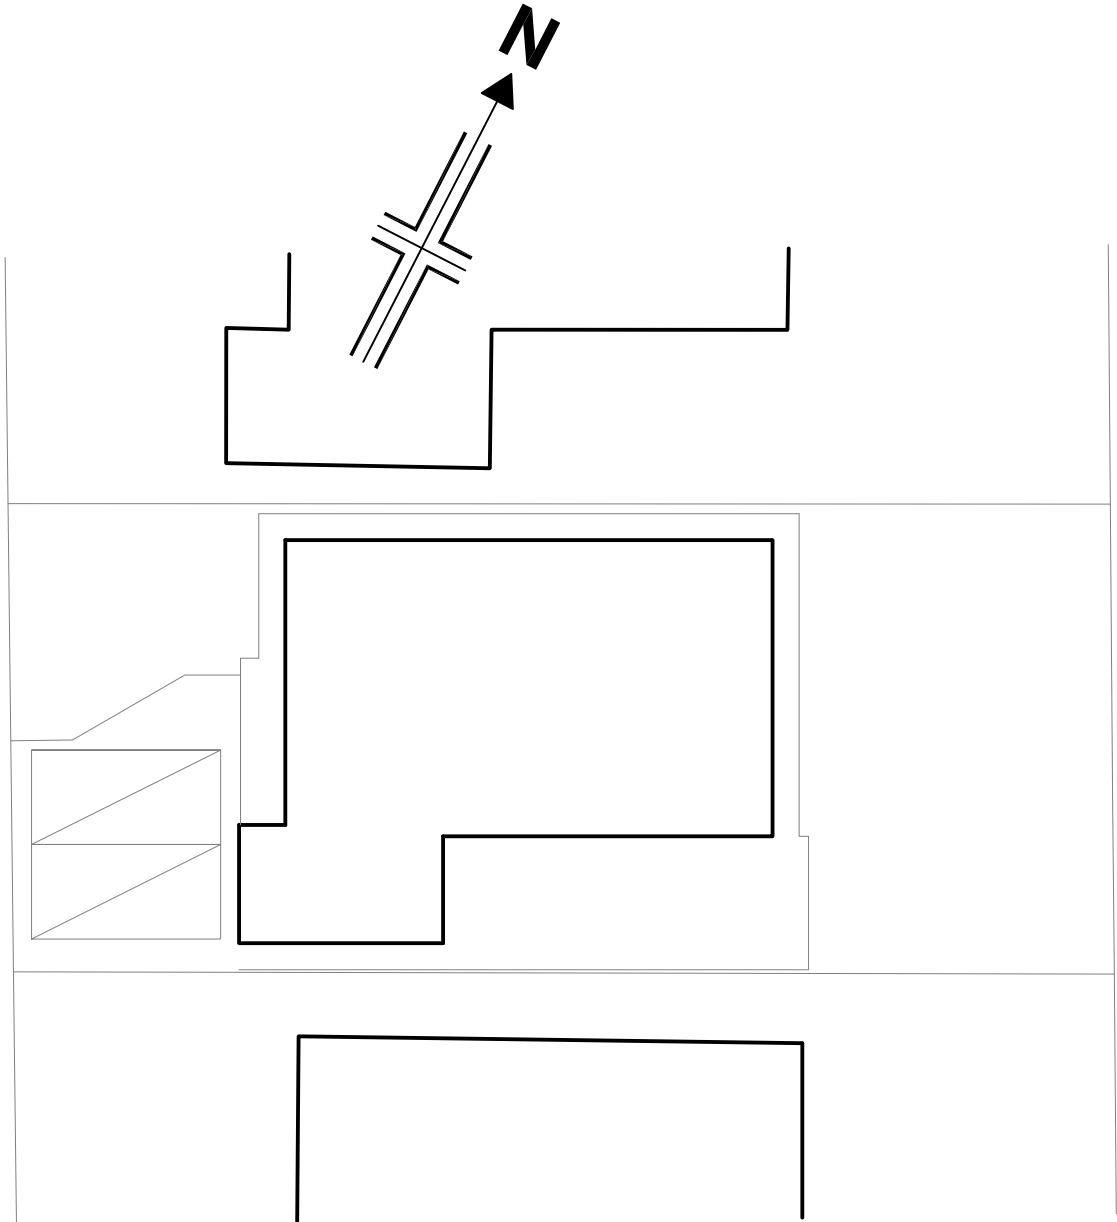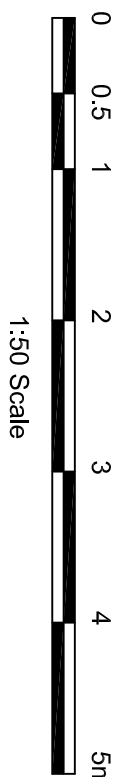


SITE LAYOUT PLAN



SITE LOCATION PLAN



Reproduced from Superplan Drawn by the permission of
Stationery Office. © Crown Copyright 2002. All rights reserved.
Licence number AL100034986.

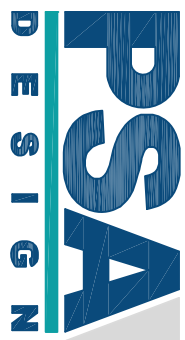

PSA Design Ltd
The Old Bank House, 6 Berry Lane,
Longridge, Lancashire, PR3 3JA
Tel: 01772 786066
www.psadesign.co.uk
mail@psadesign.co.uk

Drawn	HP	Checked	DME	Approved	DME
-------	----	---------	-----	----------	-----

Mr & Mrs Holliday

27 Calfcote Lane, Longridge
Plan & Elevations as Existing

Drawn No.	A4419/PL01	Rev.	
Scale	As Shown	Sheet Size	A1

Date
August 2024