


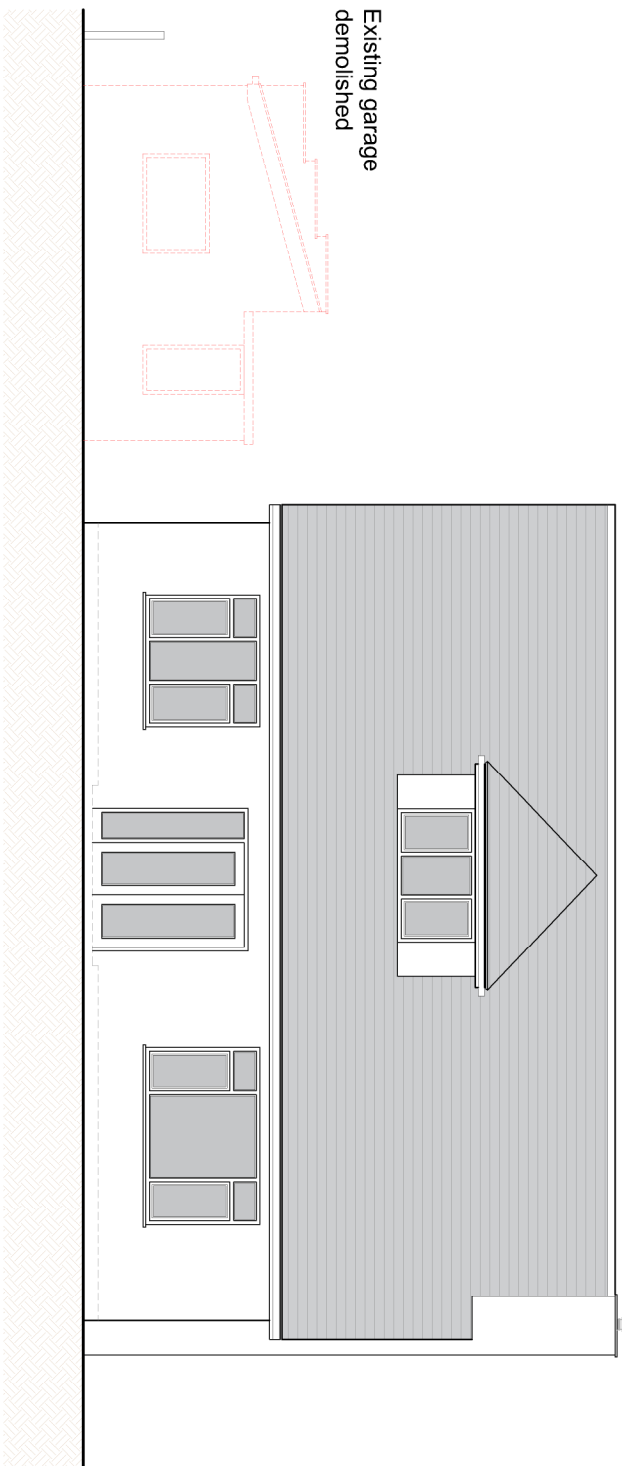


FRONT ELEVATION - NORTH EAST FACING




REAR ELEVATION - SOUTH WEST FACING

EXISTING ELEVATIONS


SCALE 1:100 A2

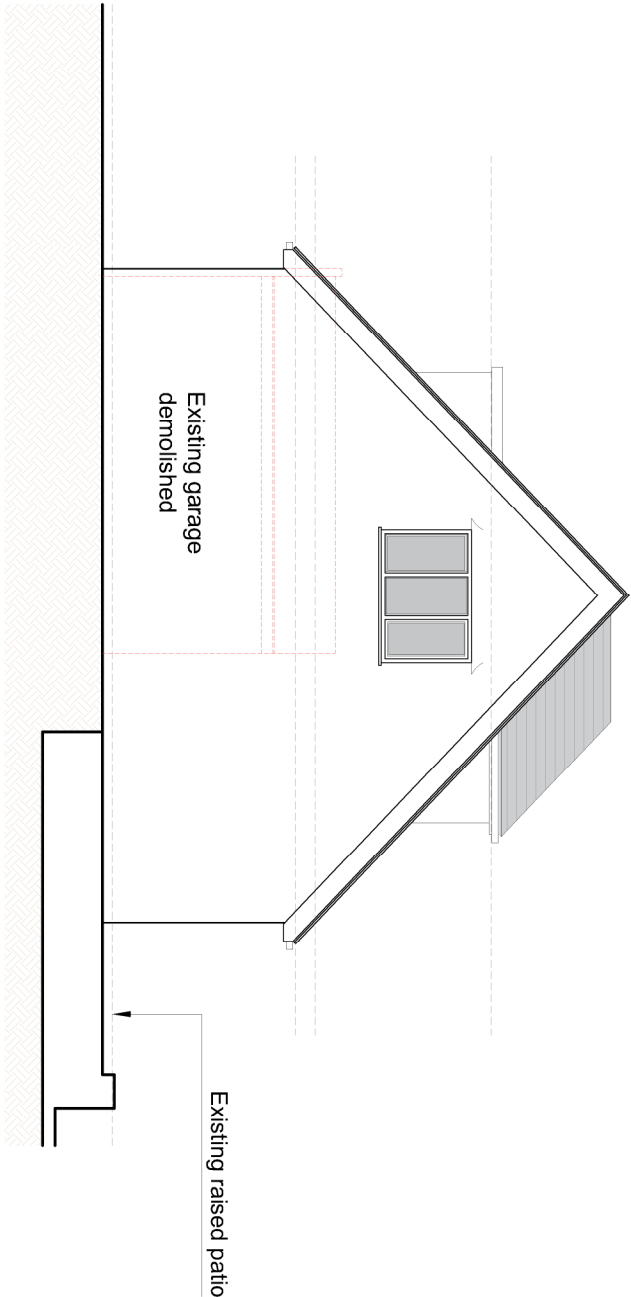

SIDE ELEVATION - NORTH WEST FACING

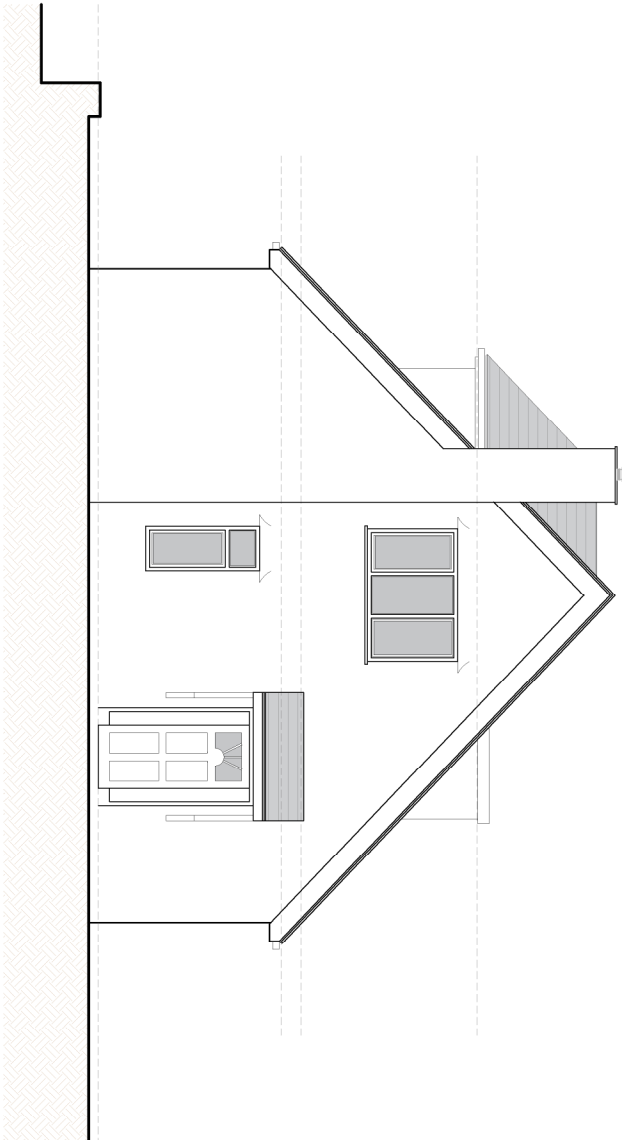

SIDE ELEVATION - SOUTH EAST FACING

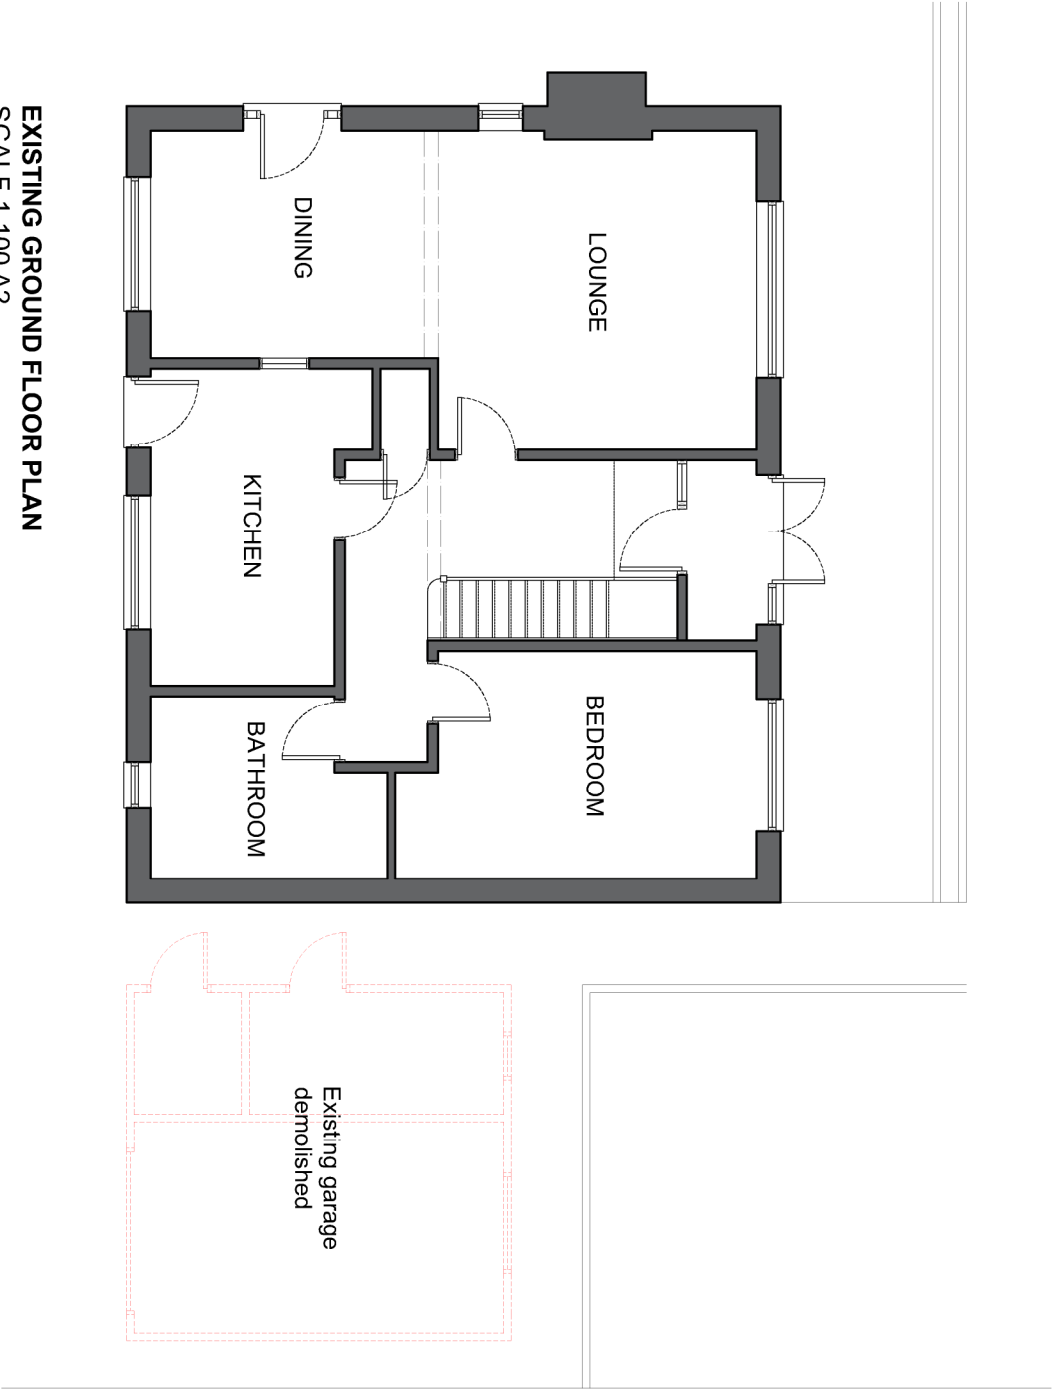


EXISTING GROUND FLOOR PLAN

SCALE 1:100 A2

1:100

0 2m 4m 6m 8m 10m

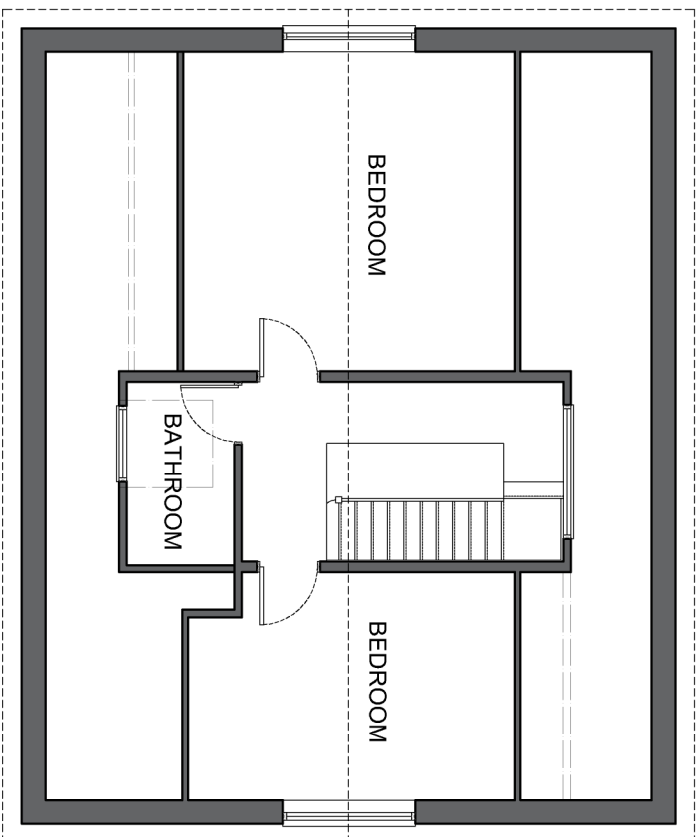

EXISTING FIRST FLOOR PLAN

SCALE 1:100 A2