
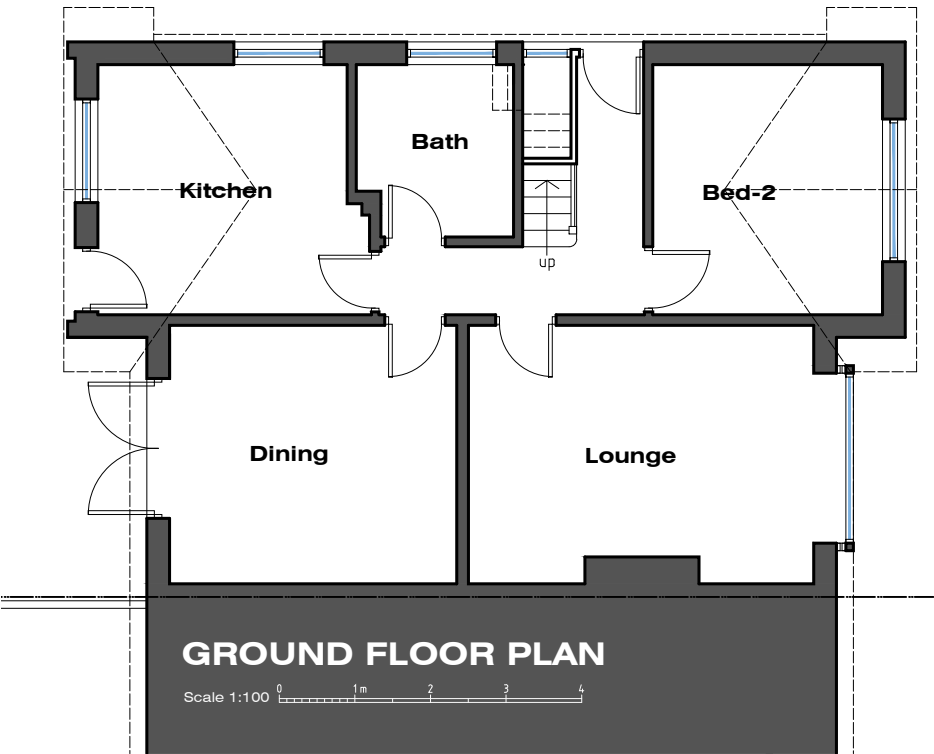
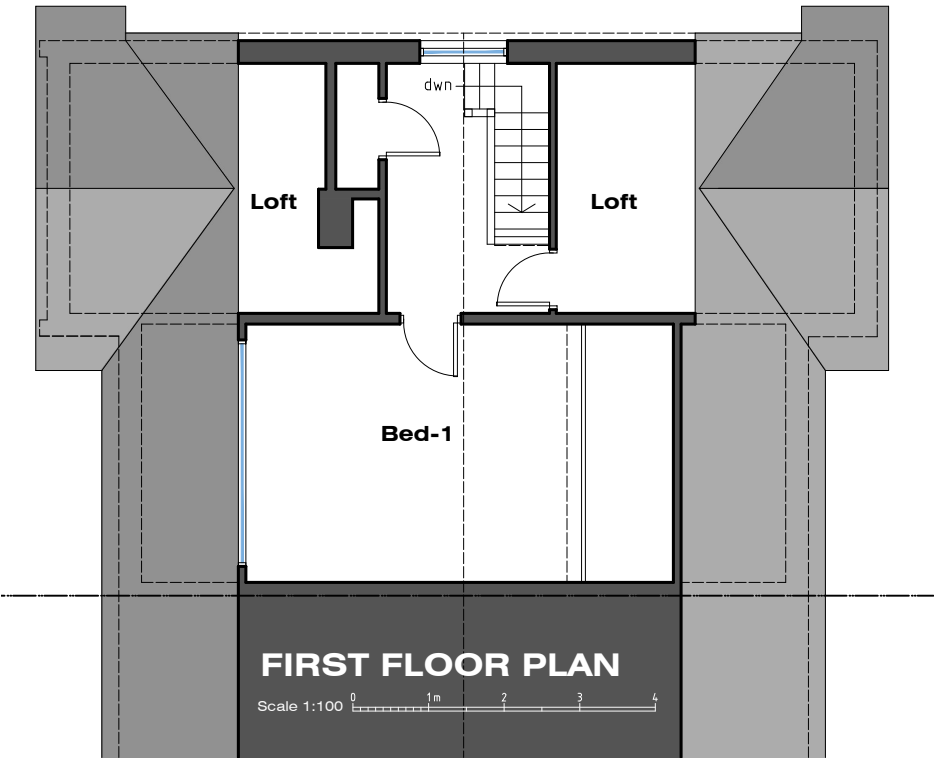


EXISTING SITE & FLOOR PLANS


15 HIGHFIELD DRIVE - LONGRIDGE - PRESTON - PR3 3SN

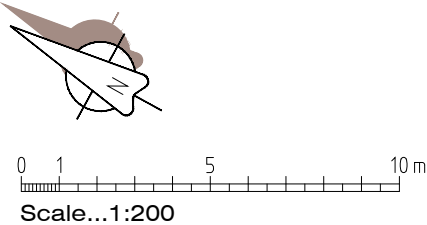


MR D MCERIE: EXTENSIONS & INTERNAL ALTERATIONS: 15 HIGHFIELD DRIVE LONGRIDGE PRESTON PR3 3SN	JM-0314	002	Date: 01.08.23 Drawn: J Monks Scale: 1:200 & 100 Paper Size: A3
MONKS-ARCHITECTURAL-DESIGN 25 BIRCHFIELD DRIVE - LONGRIDGE- PRESTON - PR3 3HP			

EXISTING ELEVATIONS


15 HIGHFIELD DRIVE - LONGRIDGE - PRESTON - PR3 3SN

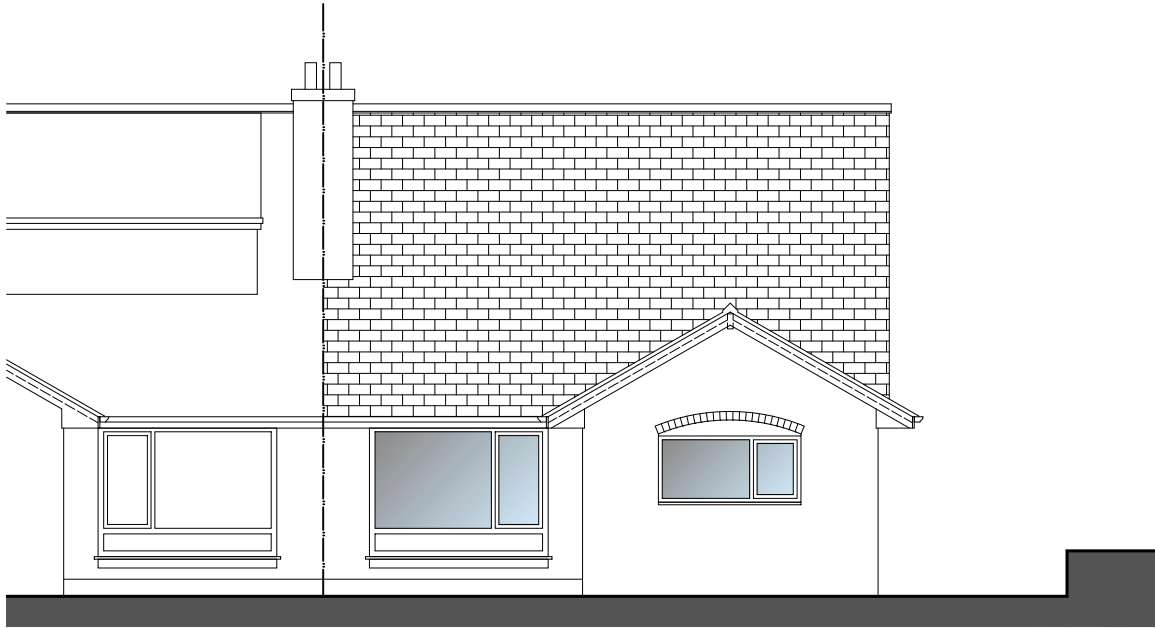


Front (South-East) Elevation

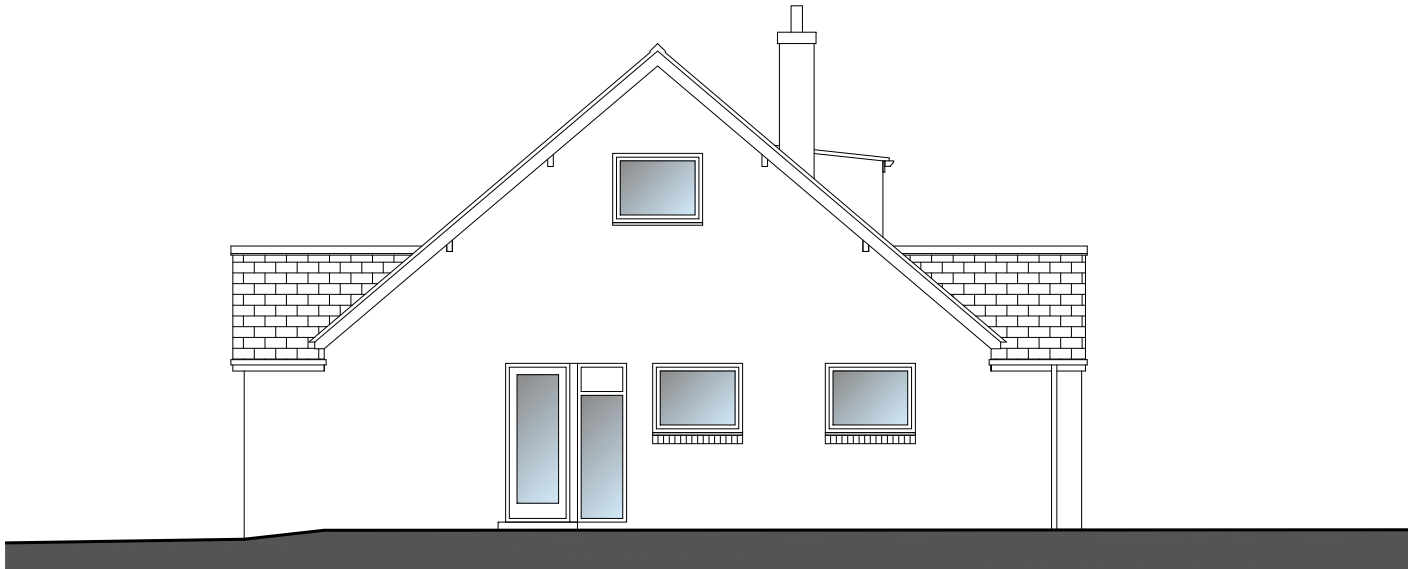

Side (North-East) Elevation

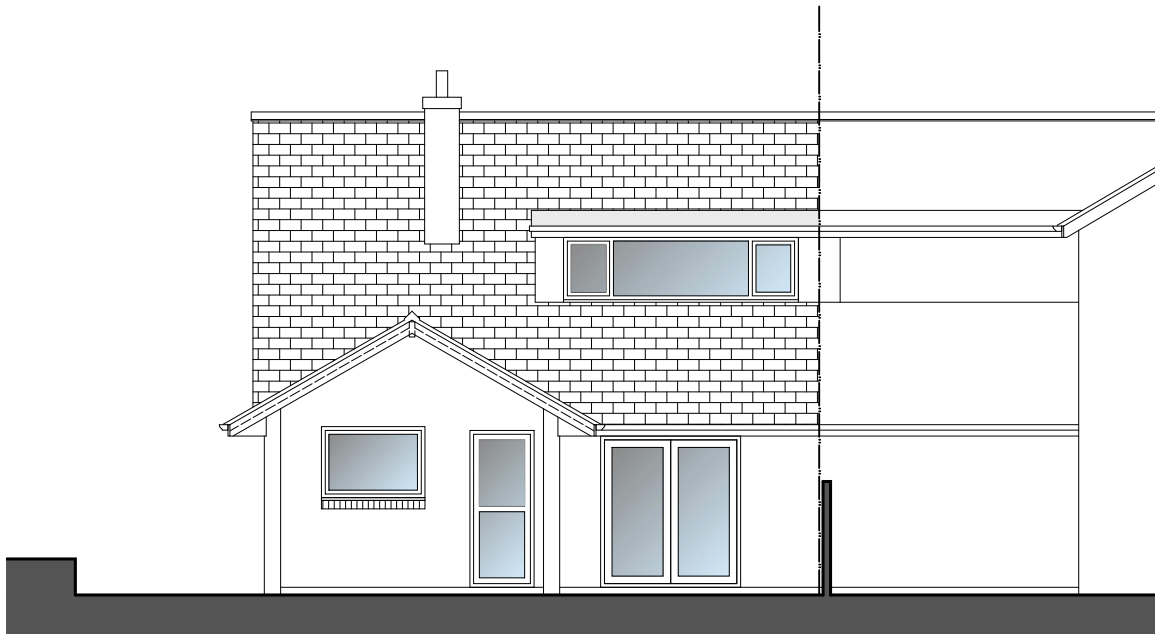

Rear (North-West) Elevation

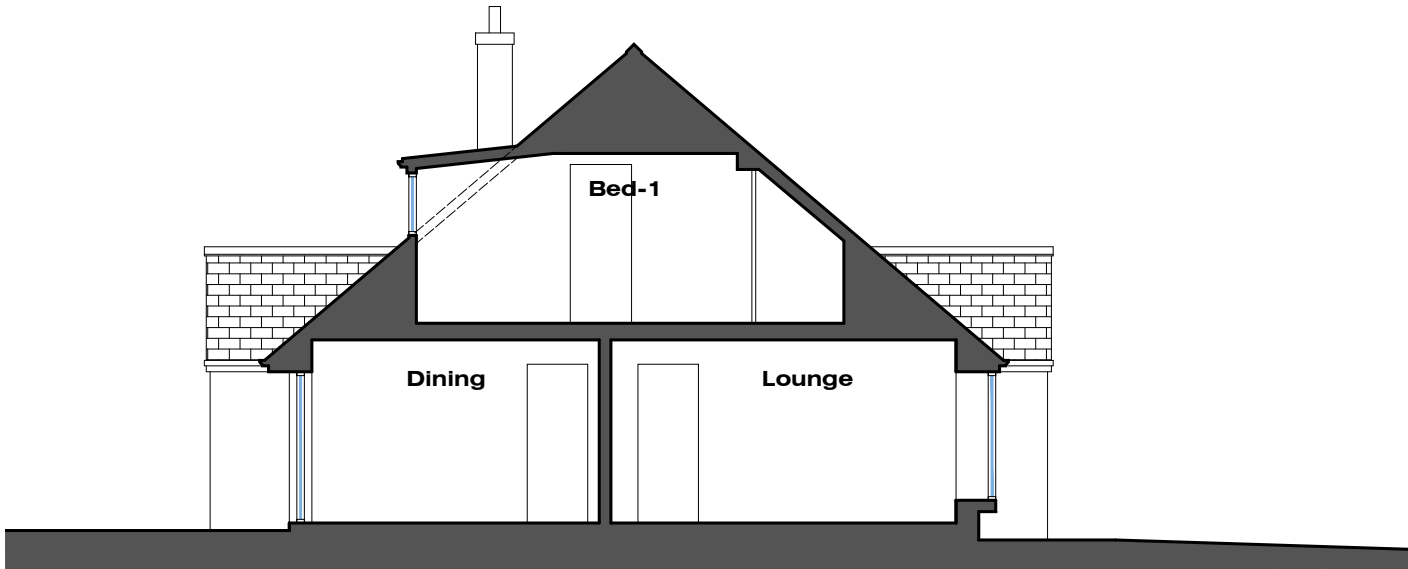

Side (South-West) Sectional Elevation

MR D MCERIE: EXTENSIONS & INTERNAL ALTERATIONS: 15 HIGHFIELD DRIVE LONGRIDGE PRESTON PR3 3SN	JM-0314	003	Date: 01.08.23 Drawn: J Monks Scale: 1:100 Paper Size: A3
	EXISTING ELEVATIONS		
MONKS-ARCHITECTURAL-DESIGN			
25 BIRCHFIELD DRIVE - LONGRIDGE- PRESTON - PR3 3HP			