



PROPOSED GARAGE FLOOR PLAN & ELEVATIONS

15 HIGHFIELD DRIVE - LONGRIDGE - PRESTON - PR3 3SN

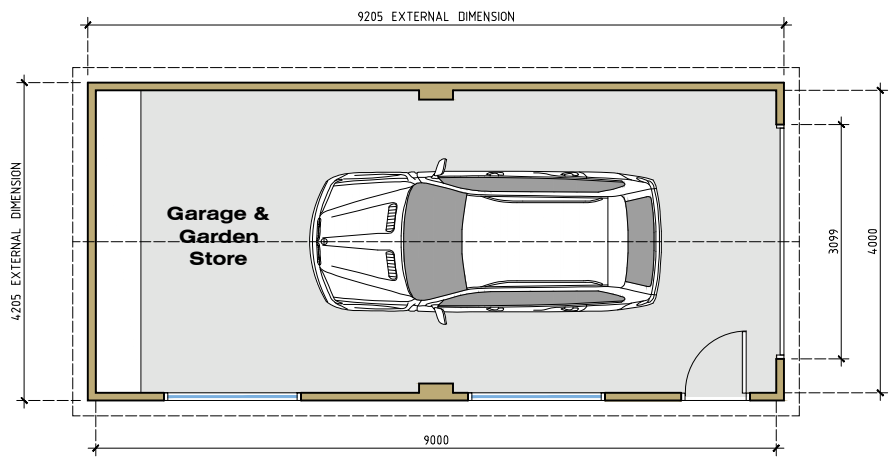


GROUND FLOOR PLAN


Scale 1:100 0 1m 2 3 4

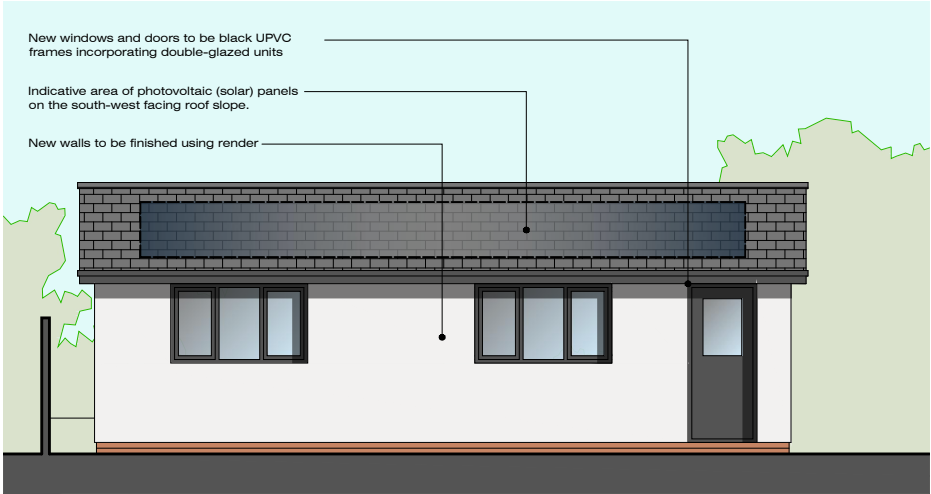


Side (South-West) Elevation

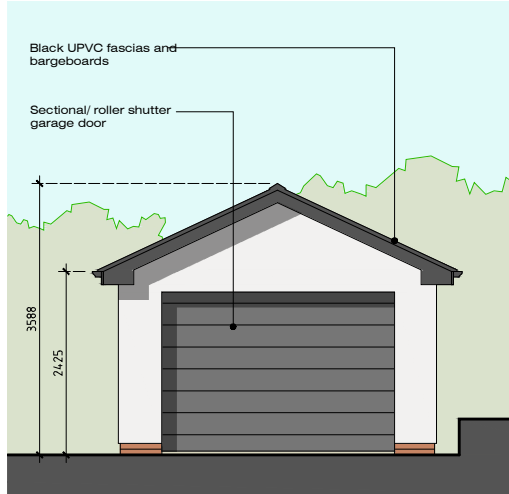

Front (SE) Elevation

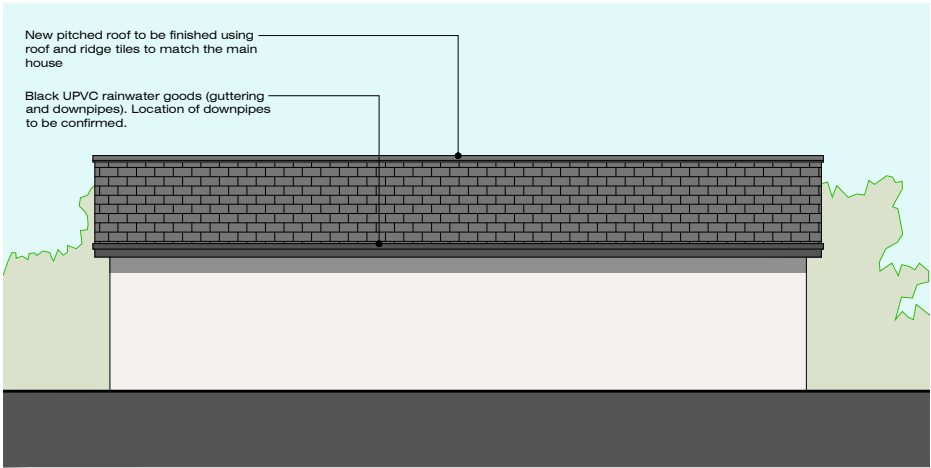

Side (North-East) Elevation

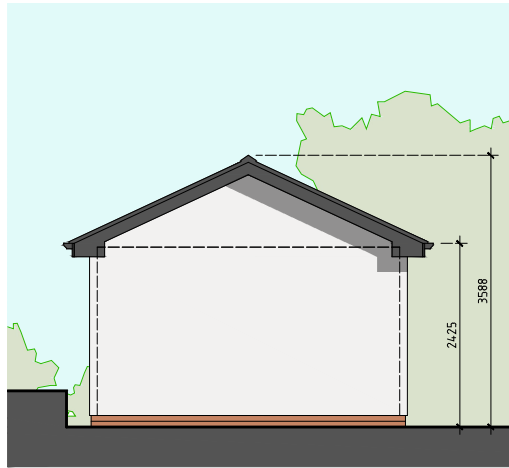

Rear (NW) Elevation

Rev-B: Client amendments (15.08.24)
Rev-A: Composite cladding added to side and rear elevations (14.08.24)

MR D MCRERIE: EXTENSIONS & INTERNAL ALTERATIONS: 15 HIGHFIELD DRIVE LONGRIDGE PRESTON PR3 3SN	JM-0314	006	Rev-B
	PROPOSED GARAGE FLOOR PLAN & ELEVATIONS		Date: 12.08.23 Drawn: J Monks Scale: 1:100 Paper Size: A4
MONKS-ARCHITECTURAL-DESIGN 25 BIRCHFIELD DRIVE - LONGRIDGE- PRESTON - PR3 3HP			