
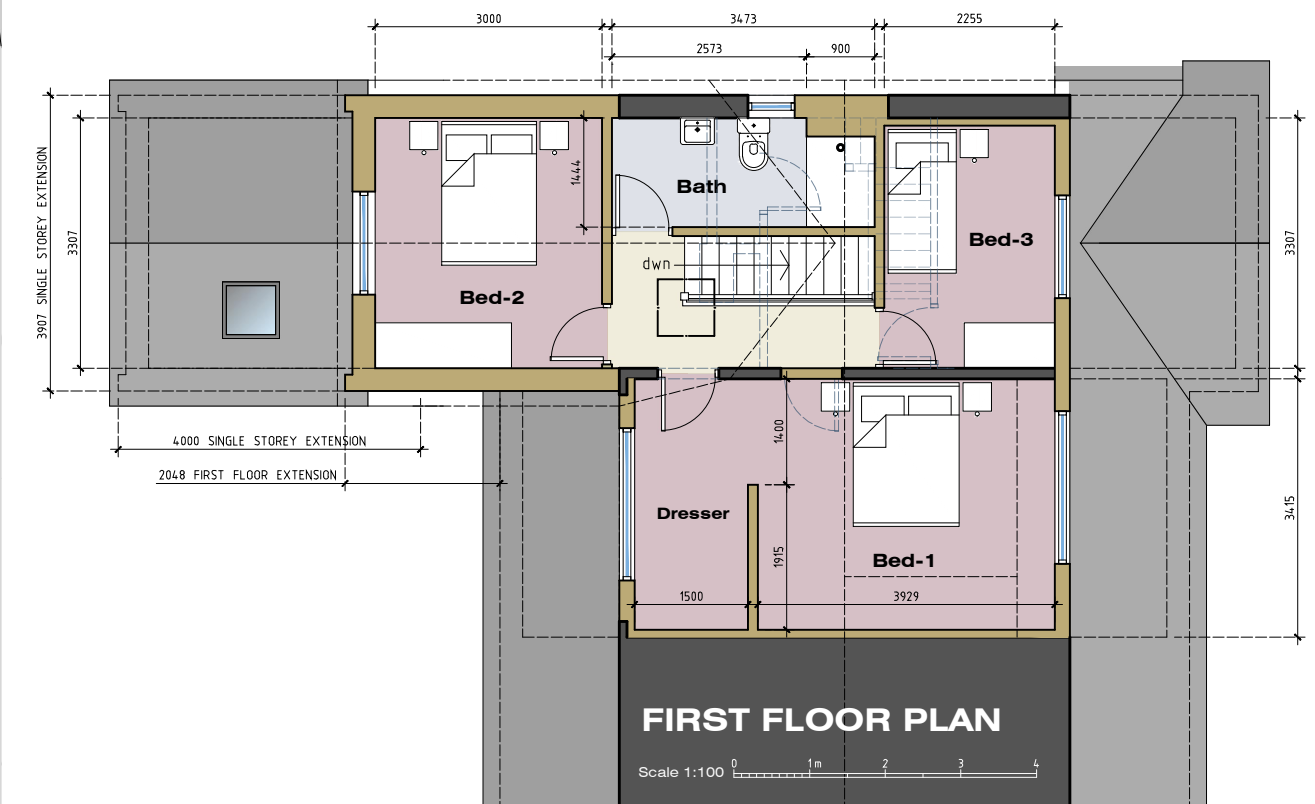
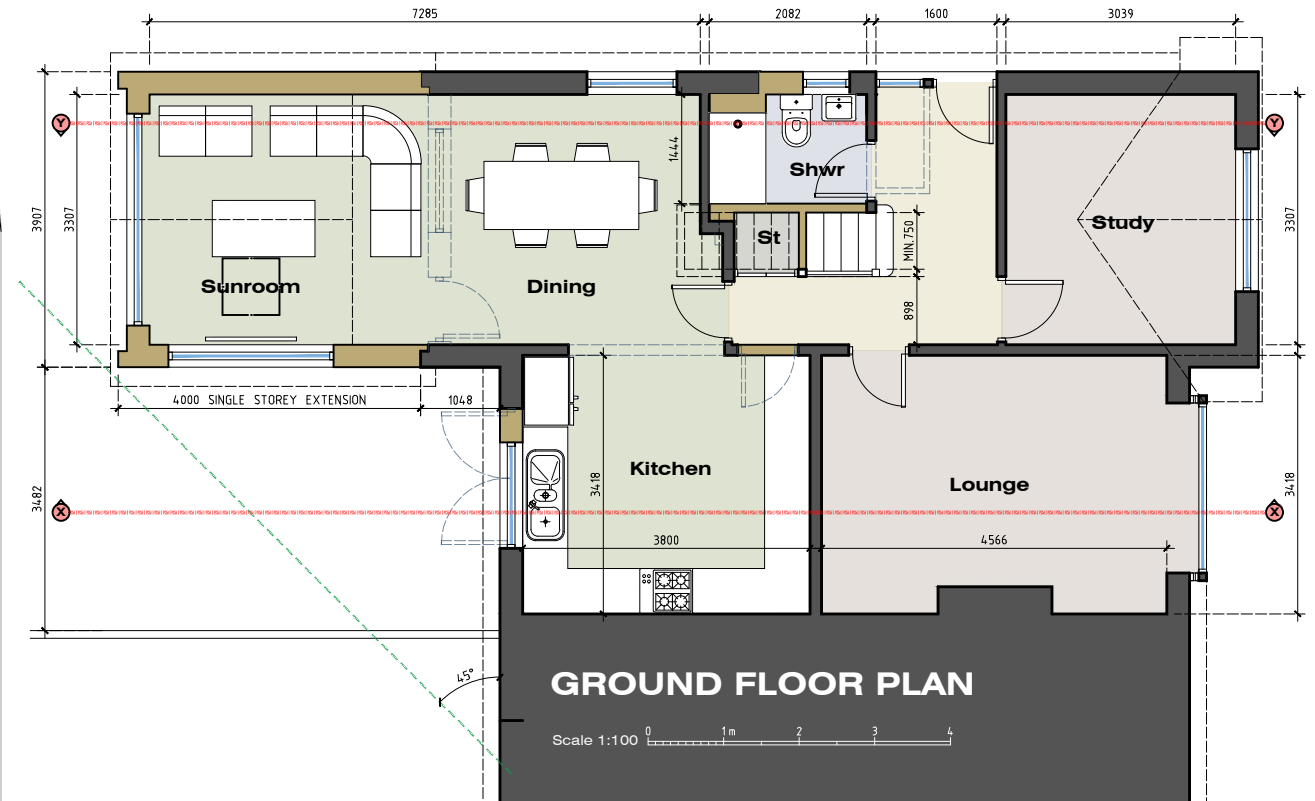


PROPOSED SITE & FLOOR PLANS

15 HIGHFIELD DRIVE - LONGRIDGE - PRESTON - PR3 3SN

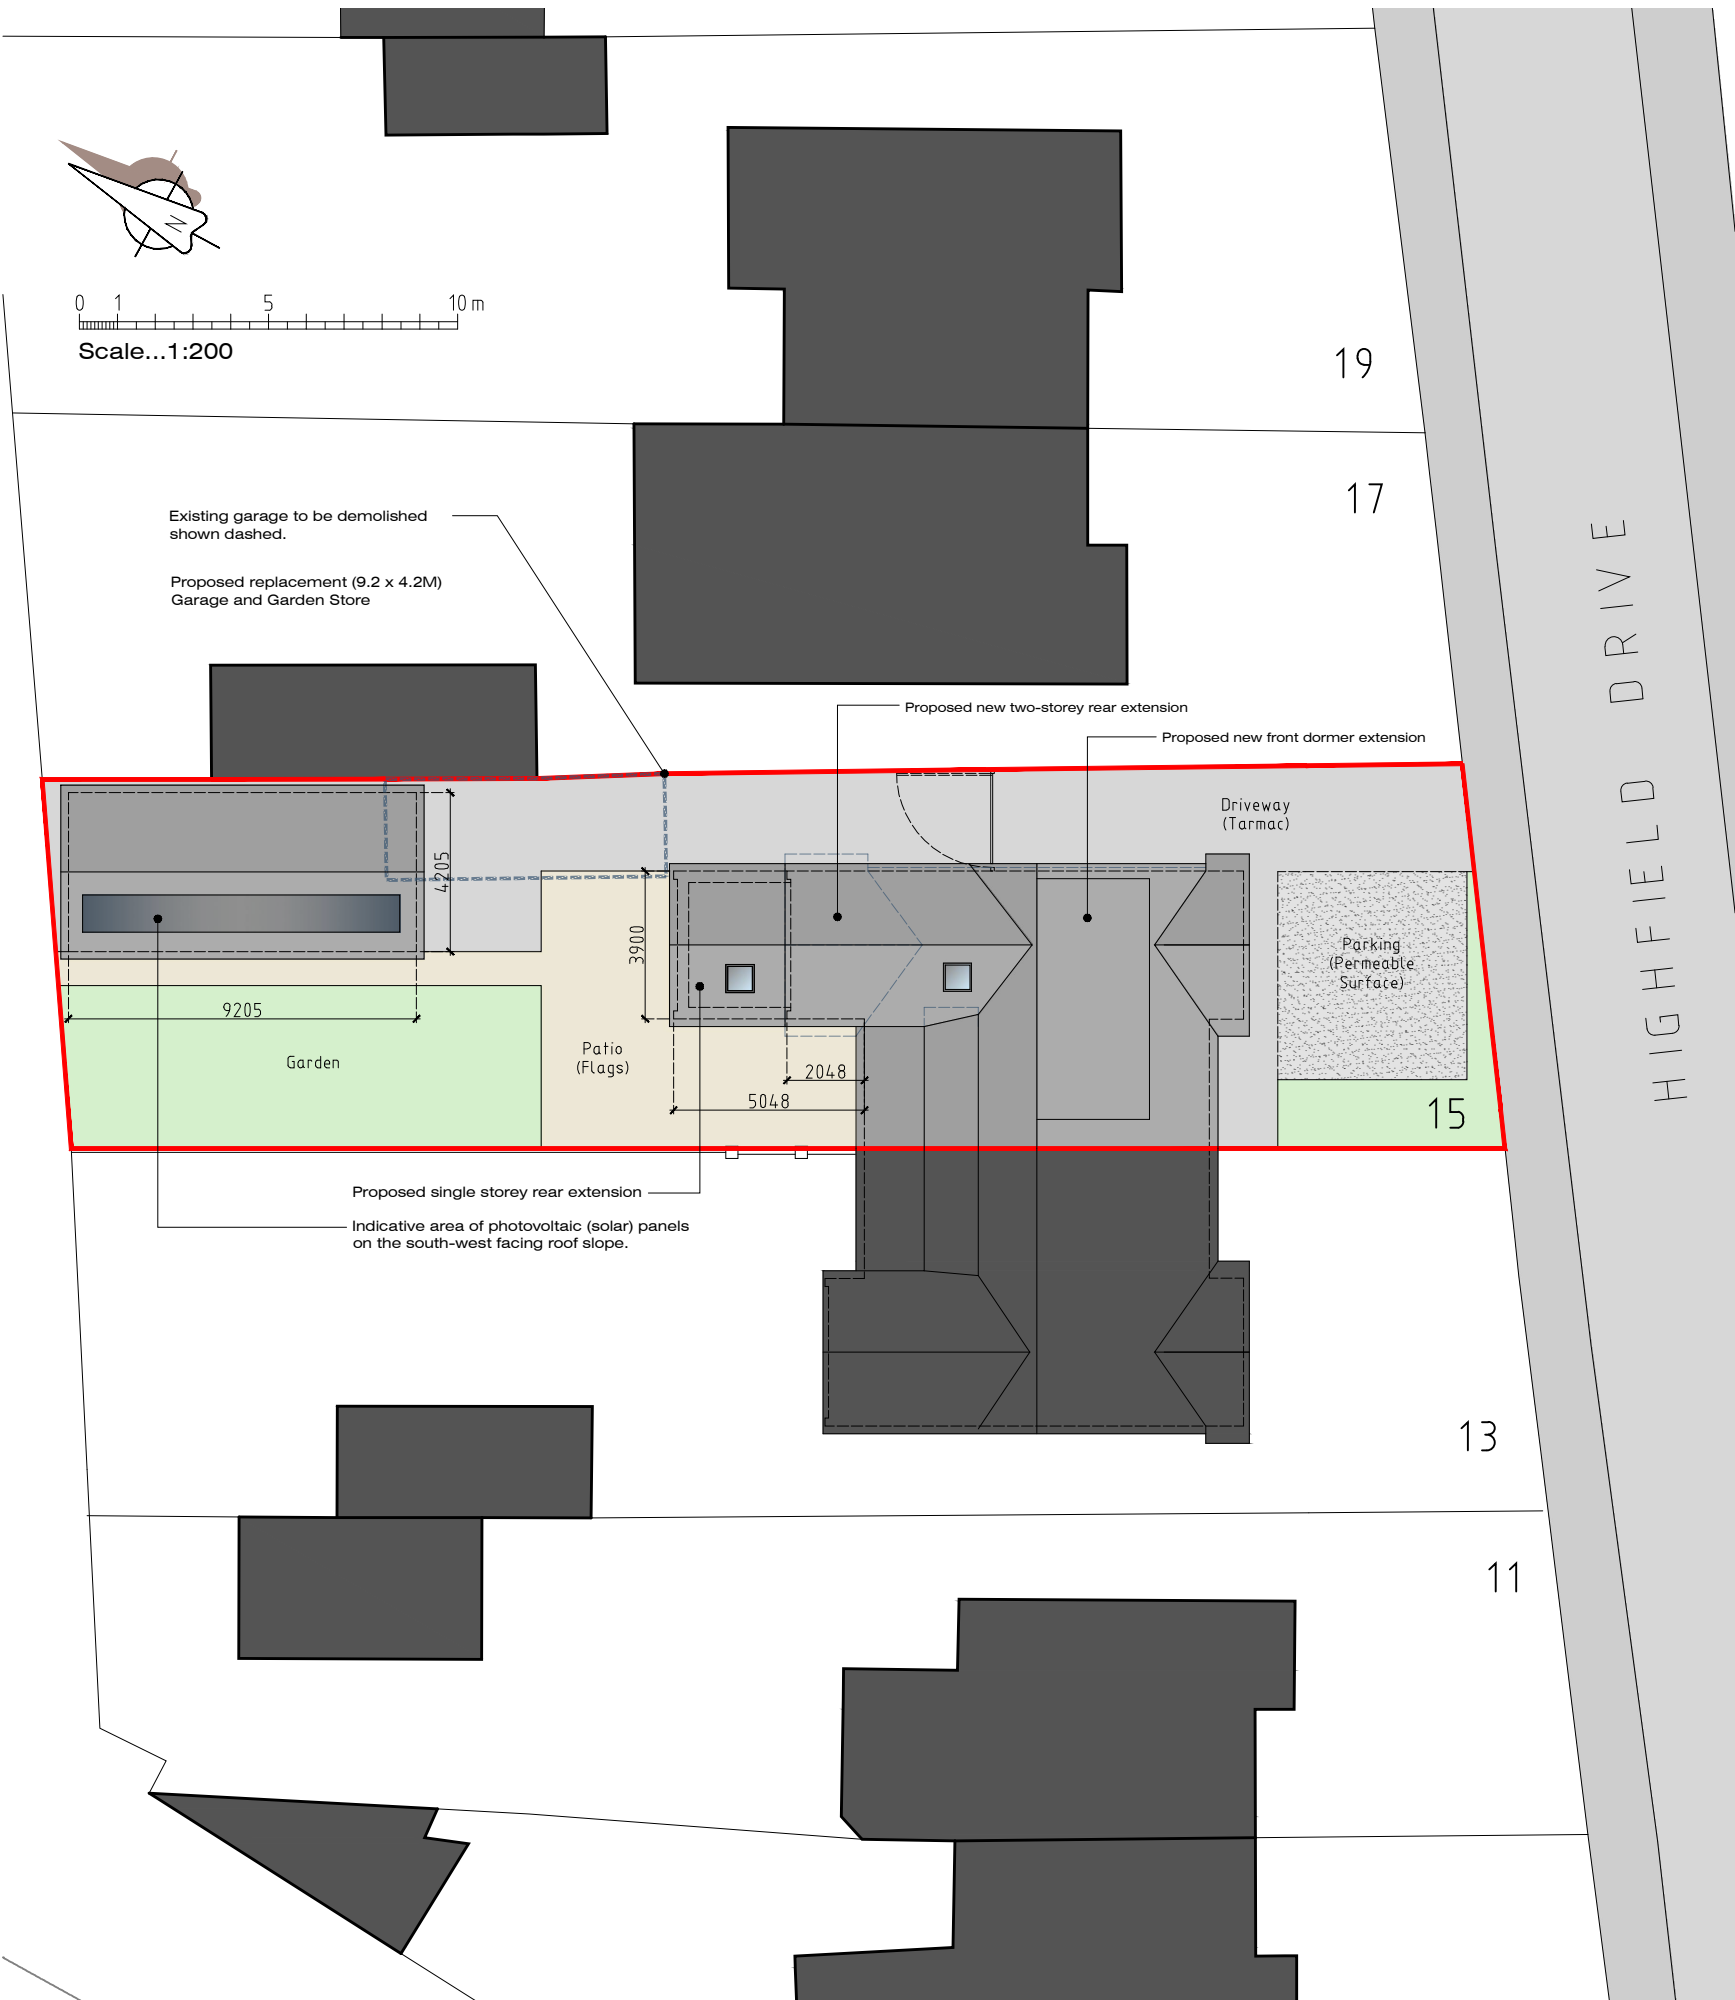

Rev-B: Client amendments (15.08.24)
Rev-A: Minor amendments prior to submission of planning application (14.08.24)

MR D MCERIE: EXTENSIONS & INTERNAL ALTERATIONS: 15 HIGHFIELD DRIVE LONGRIDGE PRESTON PR3 3SN	JM-0314	004	Rev-B
PROPOSED SITE PLAN AND FLOOR PLANS			Date: 12.08.23 Drawn: J Monks Scale: 1:200 & 100 Paper Size: A3
MONKS-ARCHITECTURAL-DESIGN 25 BIRCHFIELD DRIVE - LONGRIDGE- PRESTON - PR3 3HP			