


DO NOT SCALE - IF IN DOUBT ASK

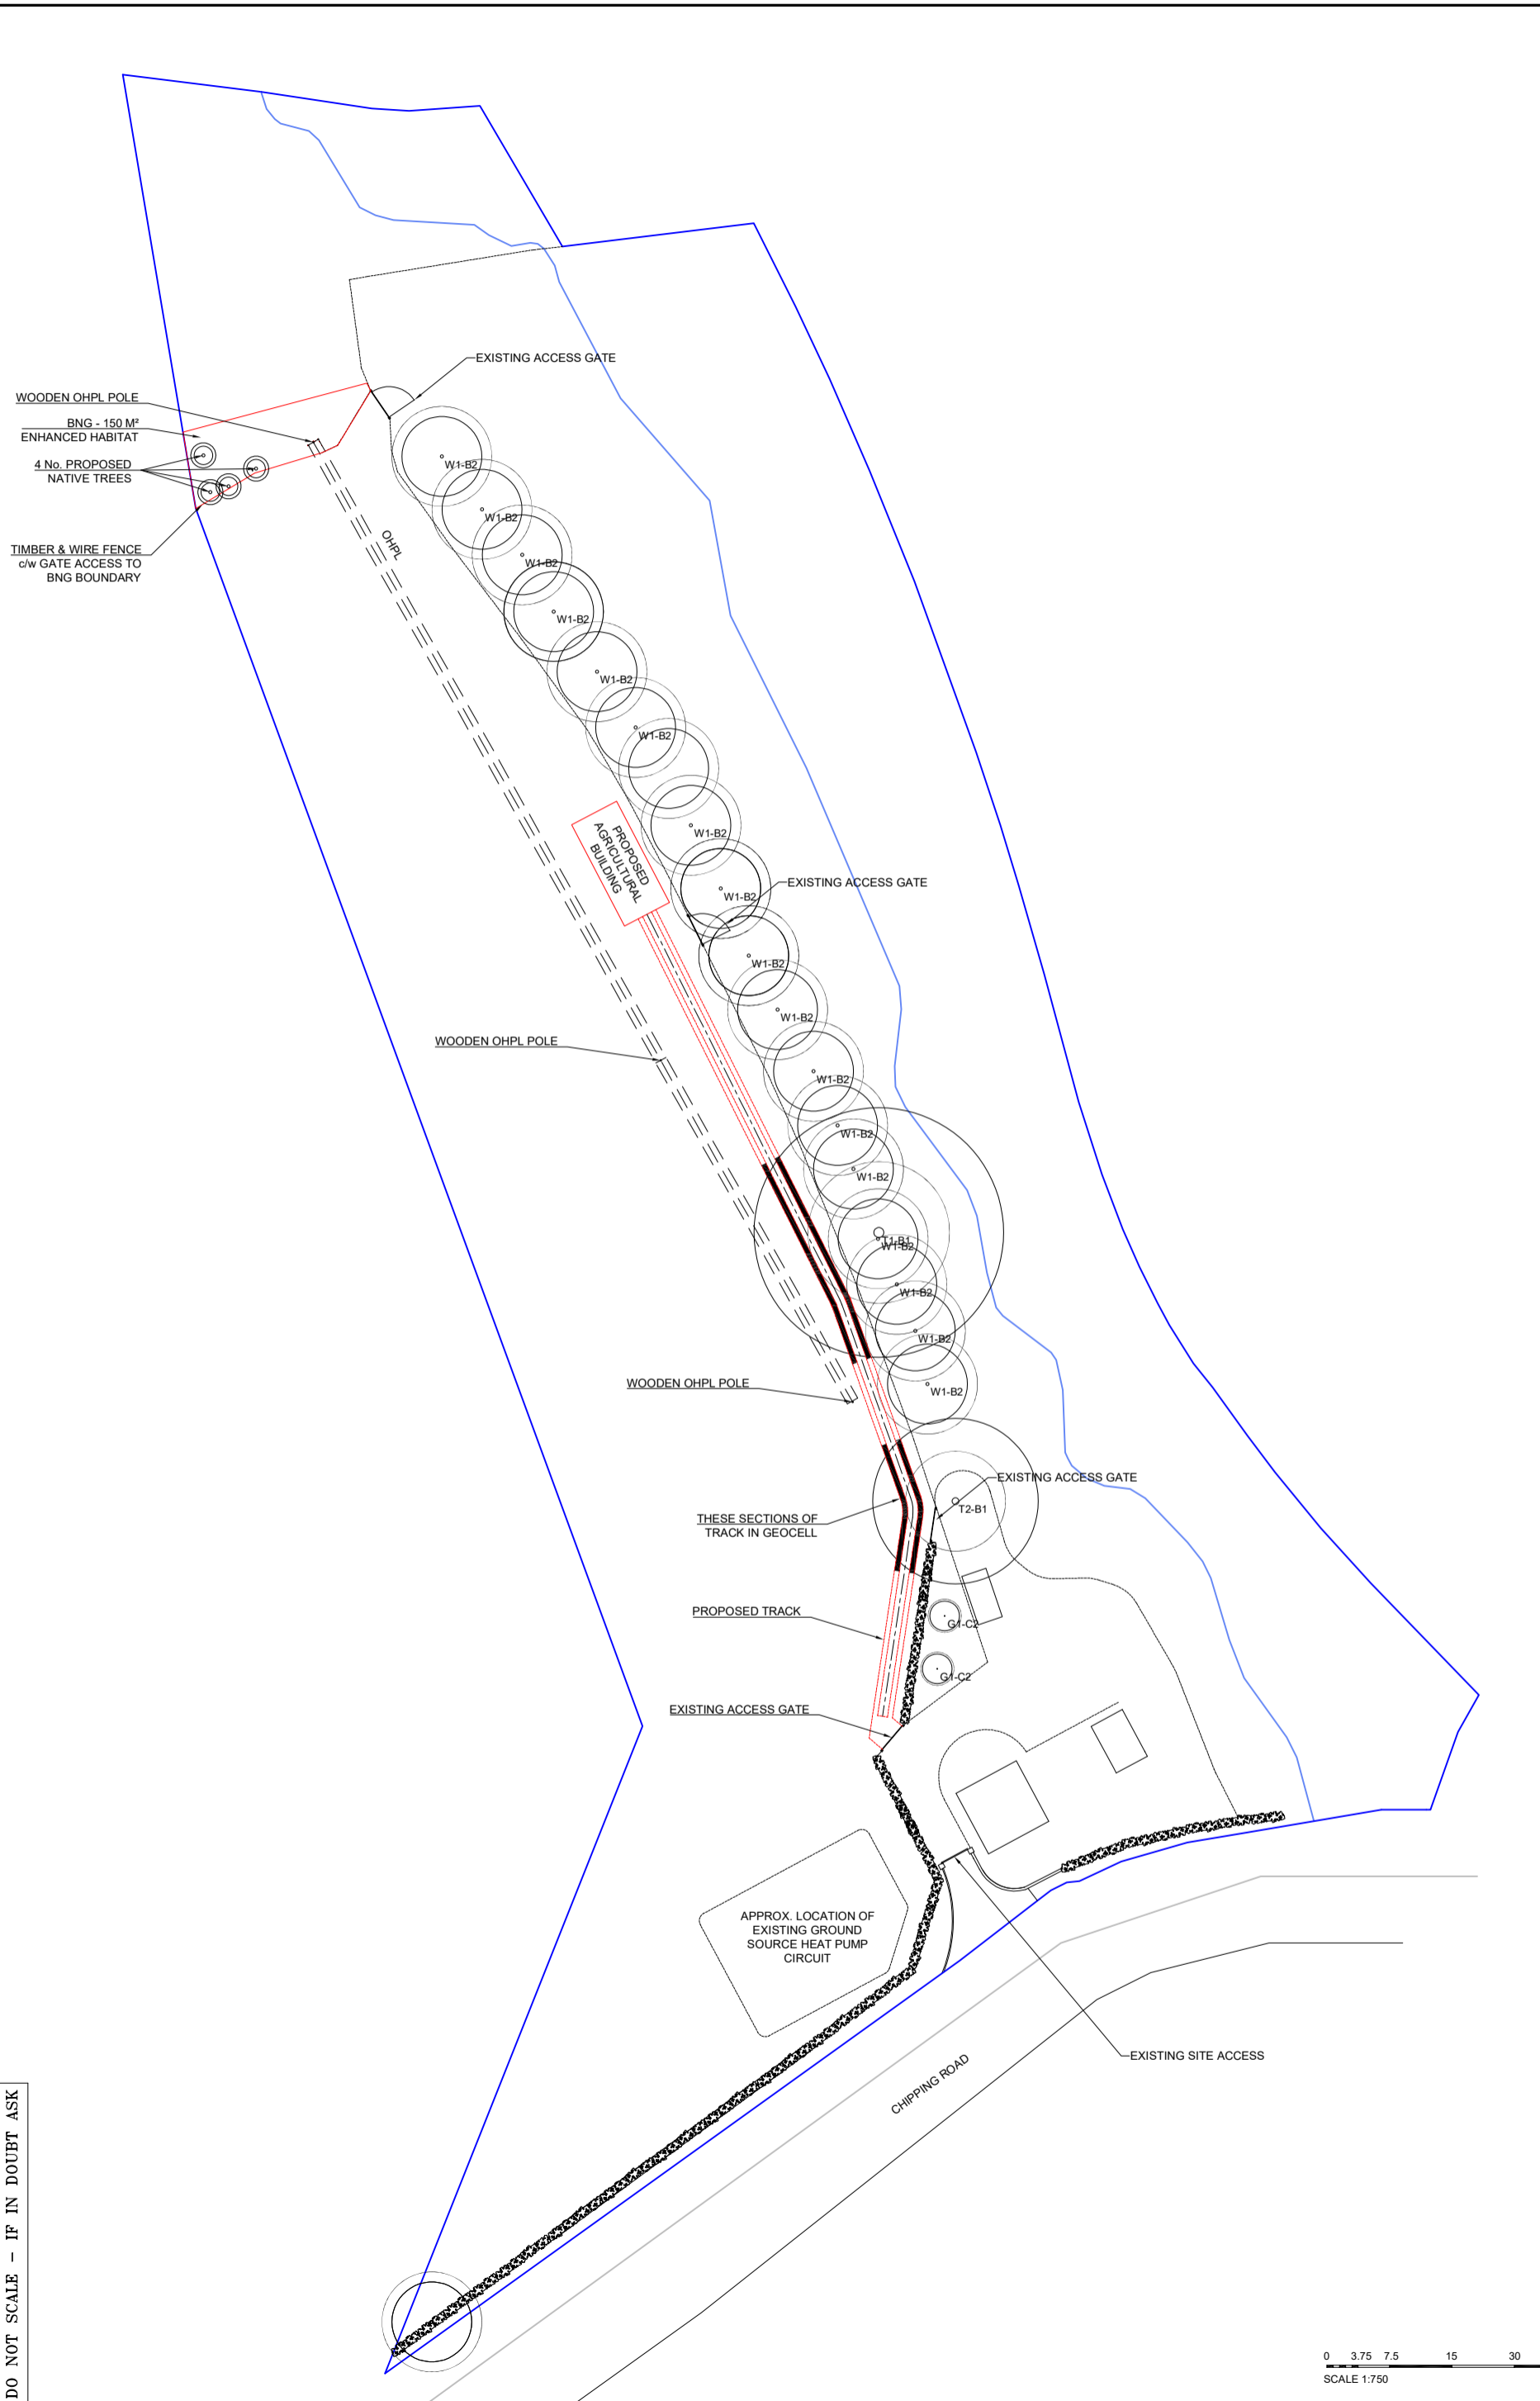

THIS DESIGN IS THE PROPERTY OF DUSTY CLOGH BARN AND MUST NOT BE COPIED, WORKED OR EXHIBITED TO A THIRD PARTY EITHER WHOLLY OR IN PART WITHOUT THE WRITTEN CONSENT OF THE AFOREMENTIONED COMPANY		0 ISSUED FOR APPROVAL	
REVISIONS			
CUSTOMER: MR. T. WILLIAMS	REFERENCE: LAND AT DUSTY CLOGH	DATE: 10AUG24	SCALE: 1:750 ON A3
TITLE: PROPOSED SITE PLAN	DUSTY CLOGH BARN, CHIPPING ROAD	DRAWN: TW	CHECKED: LW
	THORNLEY, LANCASHIRE. PR3 2TS		
			DRAWING NO. DCB-002

0 ISSUED FOR APPROVAL

0 3.75 7.5 15 30 45 60m
SCALE 1:750