




FRONT / EAST ELEVATION

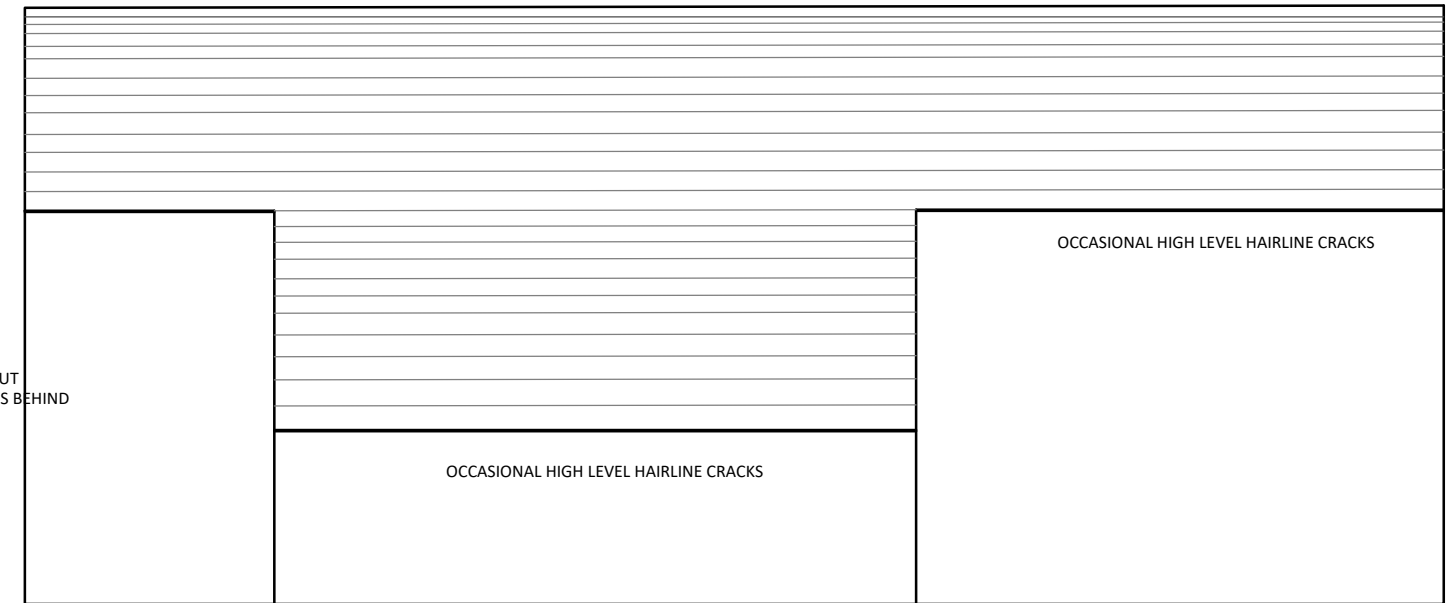


REAR / WEST ELEVATION

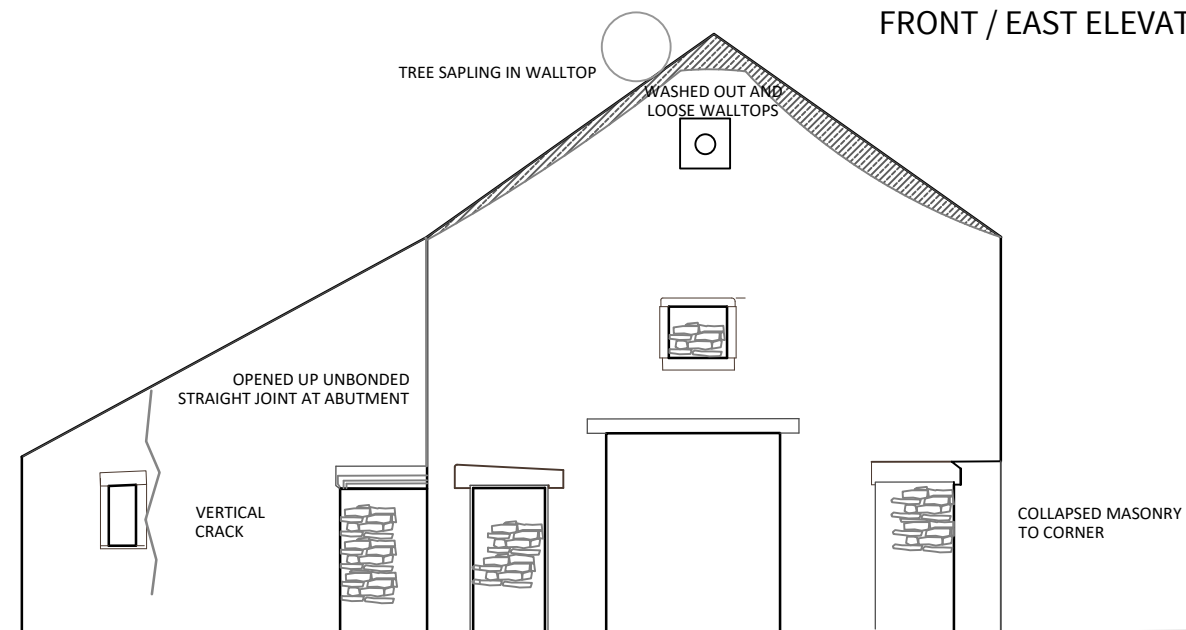

SOUTH ELEVATION

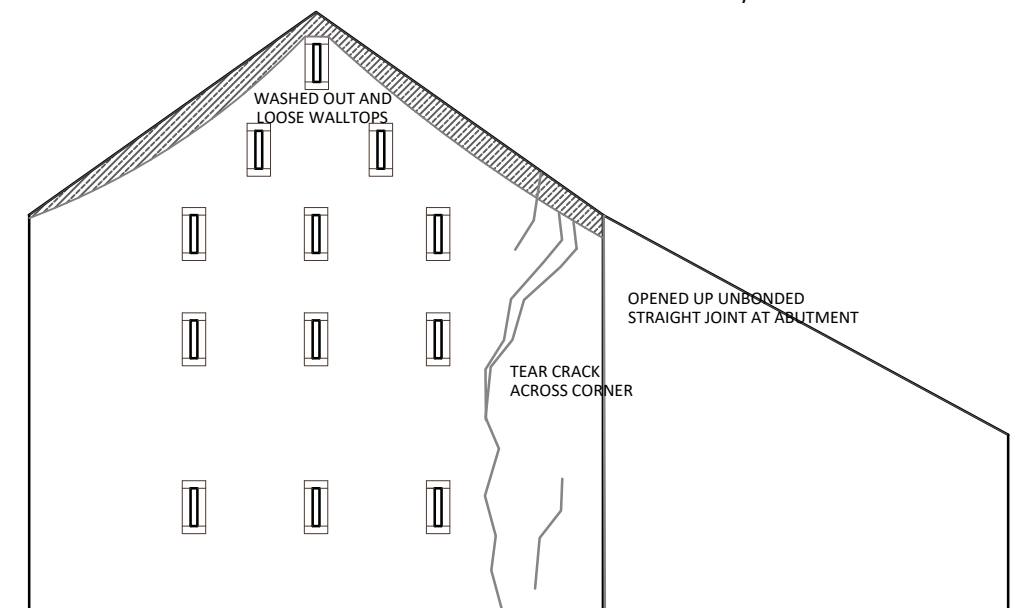

NORTH ELEVATION

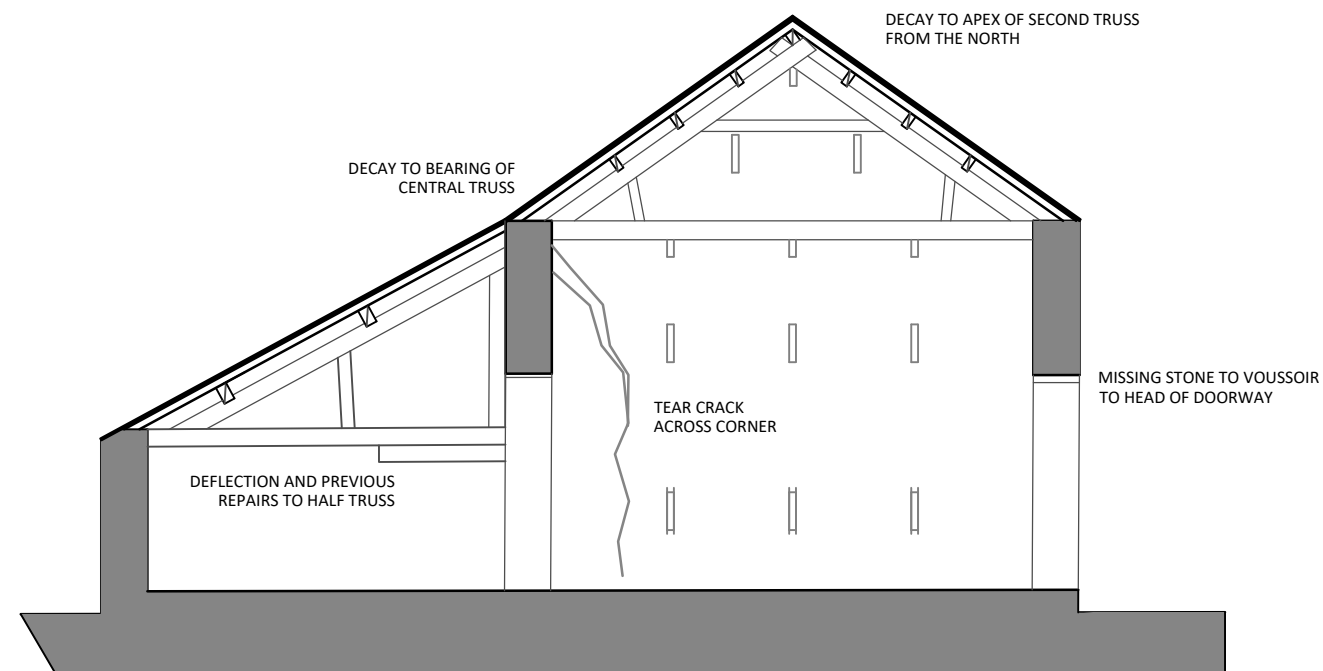

SECTION LOOKING NORTH

Revision Notes:

Drawn: Ji	Date: 03/ 24	Title: FAIR OAK FARM BARN	Drawing No: 137FO-01-02	Revision:
Scale: 1/100 @ A3		ELEVATIONS AND SECTION AS EXISTING		