




FRONT / EAST ELEVATION

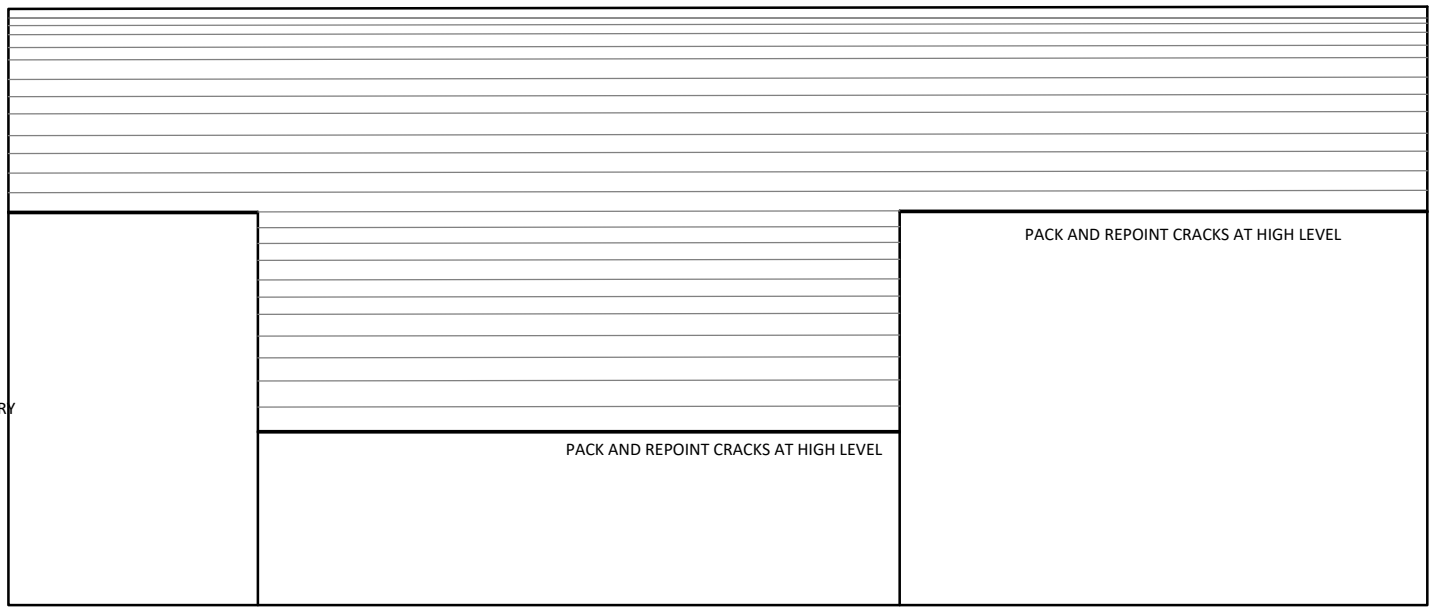


REAR / WEST ELEVATION

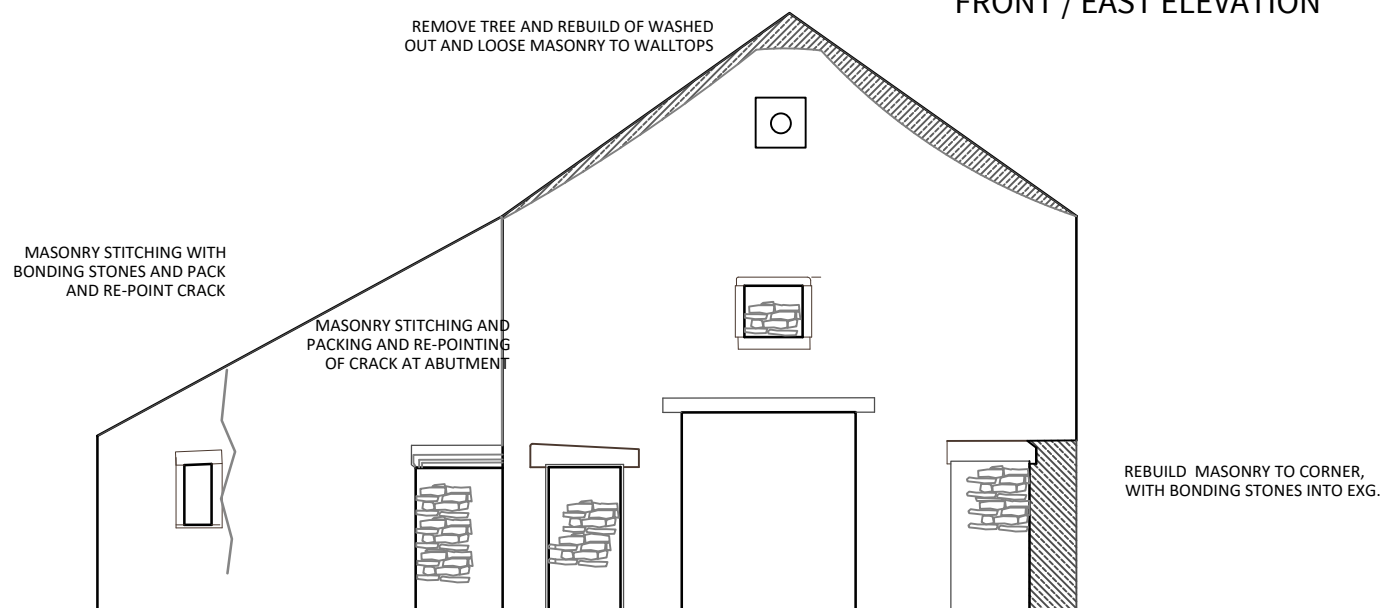

SOUTH ELEVATION

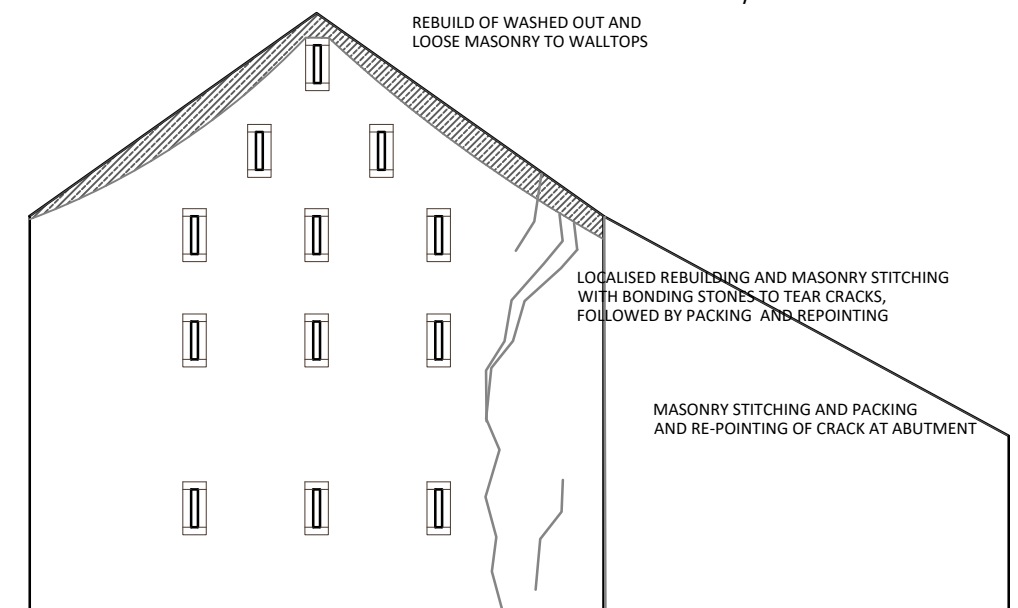

NORTH ELEVATION

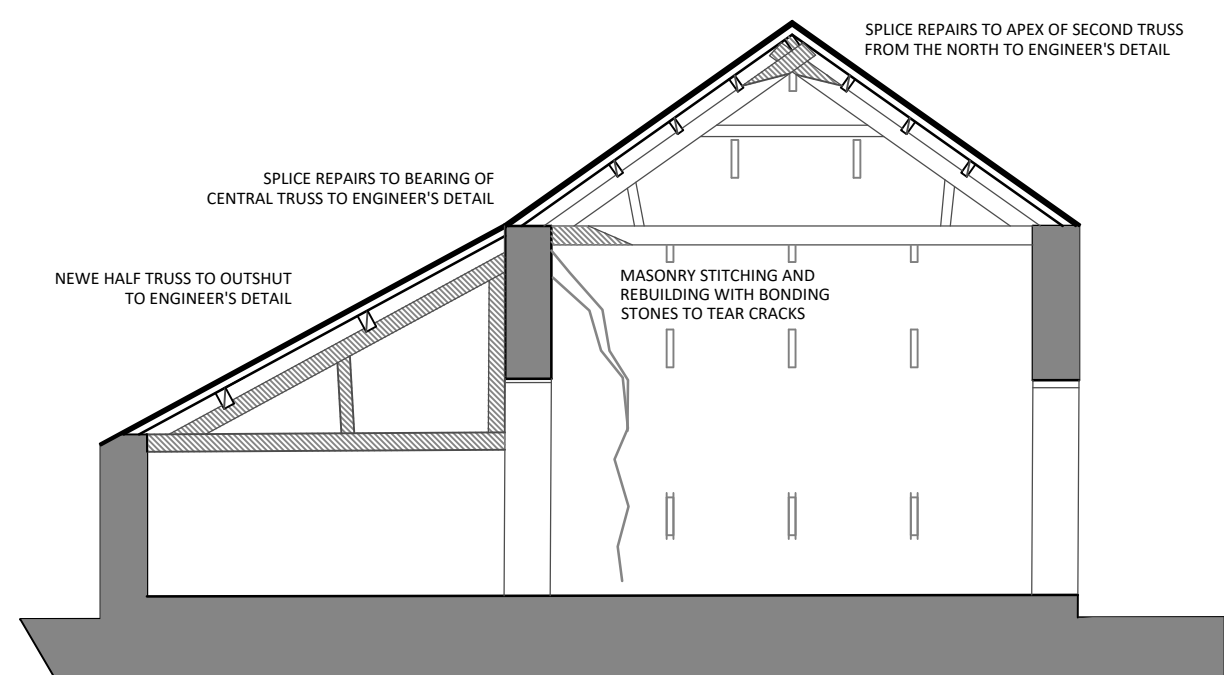

SECTION LOOKING NORTH

Revision Notes:

Drawn:	Date:	Title:	Drawing No:	Revision:
Ji	04/ 24	FAIR OAK FARM	137FO-02-02	
Scale:	KEASDEN			
1/100 @ A3	ELEVATIONS AND SECTION AS PROP			