


Revision Notes:

Drawn:	Date:	Title:	Drawing No:	Revision:
JI	04/ 24	FAIR OAK FARM BARN	137FO-02-01	
Scale:	FLOOR / ROOF PLAN AS PROP			
1/50 @ A3				

James Innerdale Architect . 5 Gildersbank . Clapham . Lancaster . LA2 8EG . t: 07743100941 . e: jamesinnerdale@yahoo.co.uk

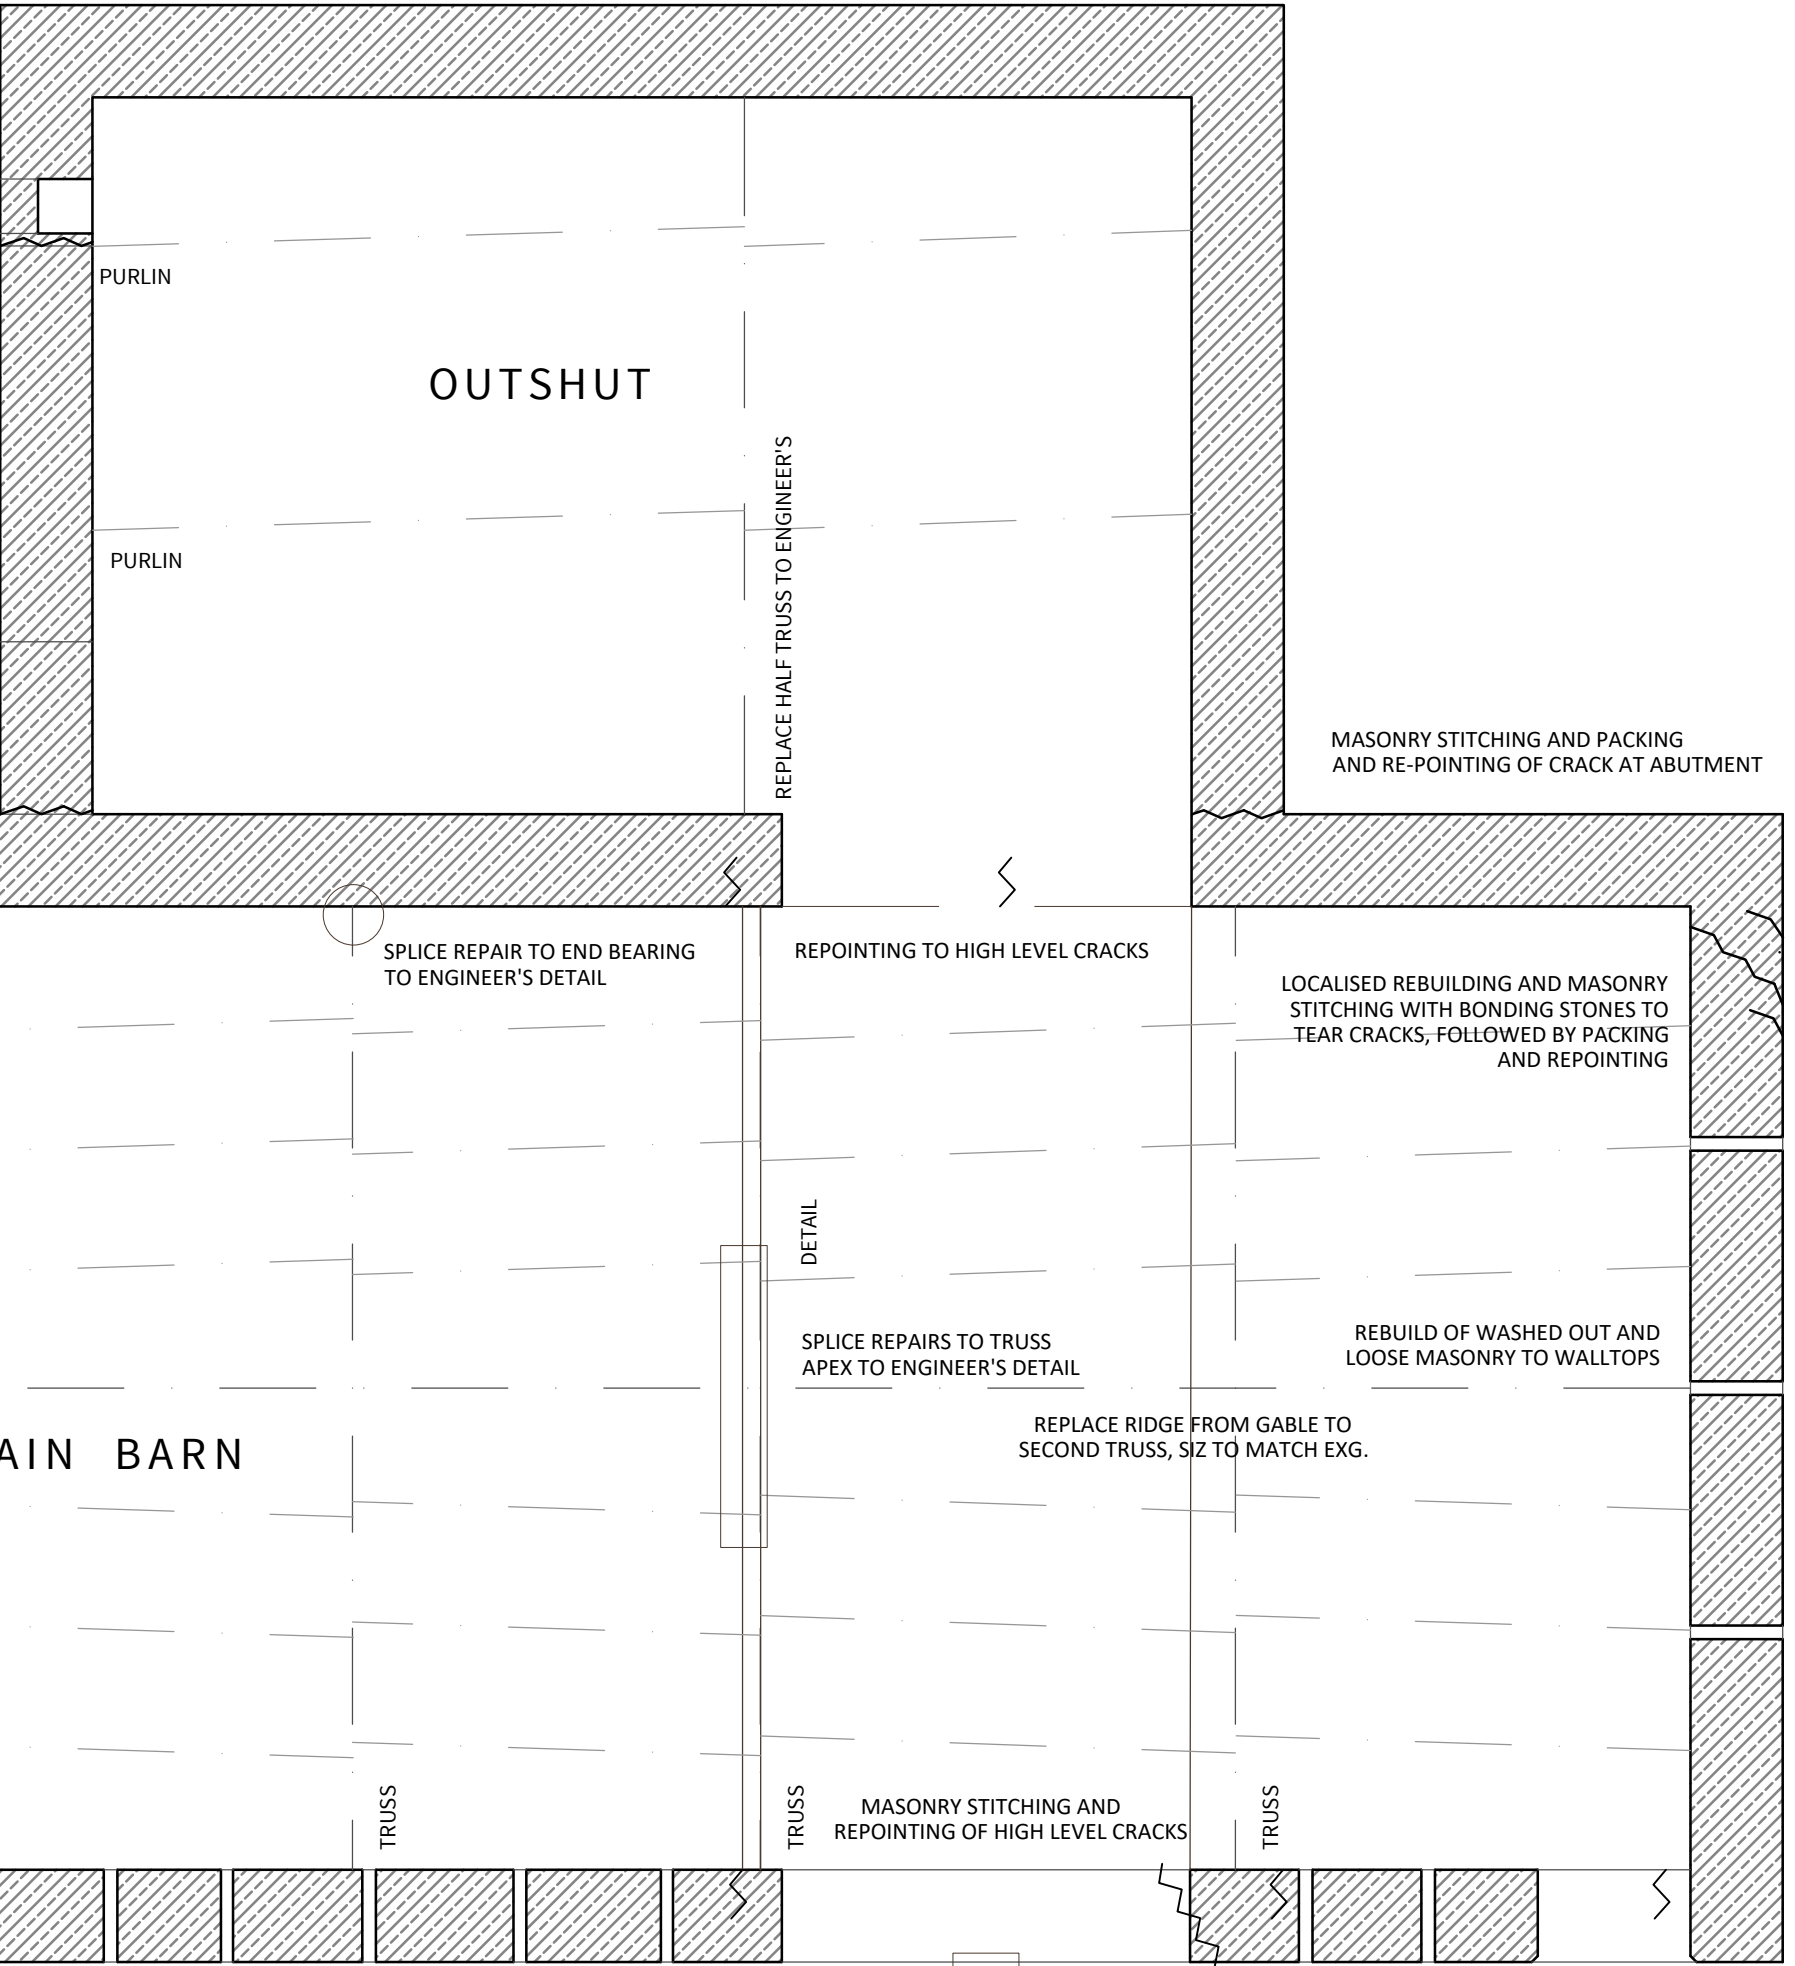

MASONRY STITCHING WITH BONDING STONES AND PACK AND RE-POINT CRACK

MASONRY STITCHING AND PACKING AND RE-POINTING OF CRACK AT ABUTMENT

MASONRY STITCHING AND PACKING AND RE-POINTING OF CRACK AT ABUTMENT

OUTSHUT

PURLIN

PURLIN

REPLACE HALF TRUSS TO ENGINEER'S

SPLICE REPAIR TO END BEARING TO ENGINEER'S DETAIL

REPOINTING TO HIGH LEVEL CRACKS

LOCALISED REBUILDING AND MASONRY STITCHING WITH BONDING STONES TO TEAR CRACKS, FOLLOWED BY PACKING AND REPOINTING

REMOVE TREE AND ALLOW FOR REBUILDING OF WASHED OUT AND LOOSE MASONRY TO WALLTOPS

PURLIN

PURLIN

PURLIN

RIDGE

PURLIN

PURLIN

MASONRY STITCHING WITH BONDING STONES AND PACK AND RE-POINT CRACK

TRUSS - WITH EXG SUPPORT TO TIE

TRUSS - WITH EXG SUPPORT TO TIE

TRUSS

TRUSS

SPLICE REPAIRS TO TRUSS APEX TO ENGINEER'S DETAIL

REBUILD OF WASHED OUT AND LOOSE MASONRY TO WALLTOPS

REPLACE RIDGE FROM GABLE TO SECOND TRUSS, SIZ TO MATCH EXG.

MASONRY STITCHING AND REPOINTING OF HIGH LEVEL CRACKS

TRUSS

REBUILD CORNER WITH MASONRY STITCHING WITH BONDING STONES INTO EXG.

REPLACE AND PACK AND REPOINT MISSING AND WASHED OUT MASONRY AT LOW LEVEL

REINSTATE MISSING VOUSOIR TO STONE ARCH AND REALIGN

MASONRY STITCHING WITH BONDING STONES TO CRACK ACROSS NORTH CORNER OF DOORWAY, ALLOWING FOR PACKING AND REPOINTING