

Stanton Andrews do not accept liability for any loss or degradation of information held in the drawing resulting from the translation from the original file format to any other file format or from the recipient's reading of it in any other programme or an earlier version of the programme. Stanton Andrews accepts no liability for use of this drawing by parties other than the party for whom it was prepared or for purposes other than those for which it was prepared.


DWG Issues - when this drawing is issued in DWG format it is an uncontrolled version and is provided to enable the recipient to prepare their own documents/drawings for which it is solely responsible. It is based on background information current at the time of issue. Stanton Andrews accepts no liability for any alterations, additions to or discrepancies arising out of changes to such background information which occur after it has been issued by Stanton Andrews.

This drawing must be printed in colour, if this text is not RED the drawing must be reprinted.


Do not scale, use figured dimensions only. All dimensions to be checked on site. This drawing should be printed and read at the original size, as stated in title block. Stanton Andrews accept no responsibility for errors that occur as a result of reviewing this drawing at any other size. Stanton Andrews to be notified of any discrepancies before proceeding.

Drawing to be read in conjunction with all relevant consultants and specialists drawings. As existing drawings based on information provided by others, no measured survey of the property has been undertaken by the architect. This drawing is subject to copyright.


revision	date	note
A	September 2024	Issued for planning

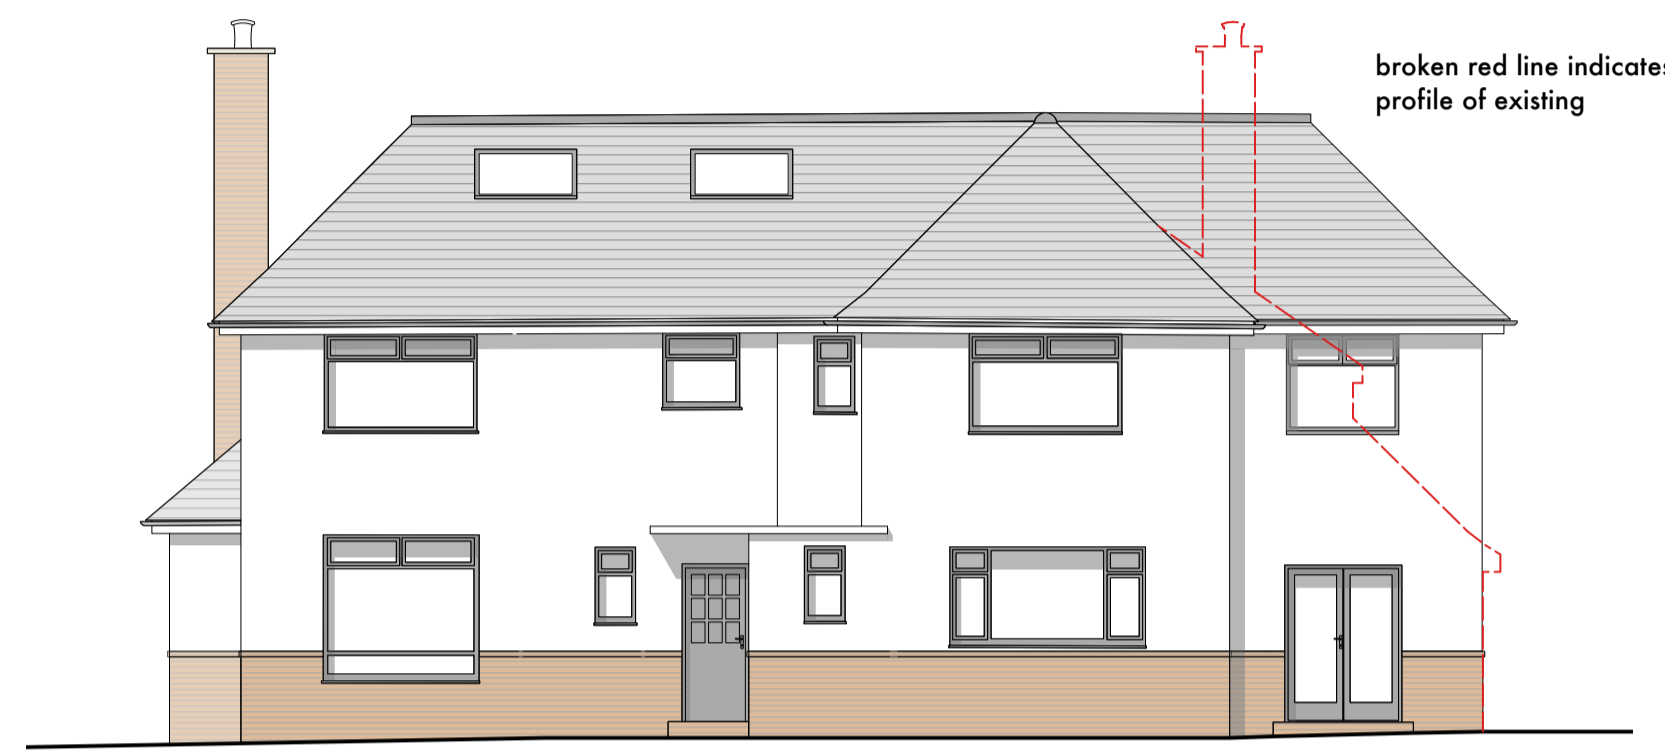


1 South East Elevation
Scale: 1:100

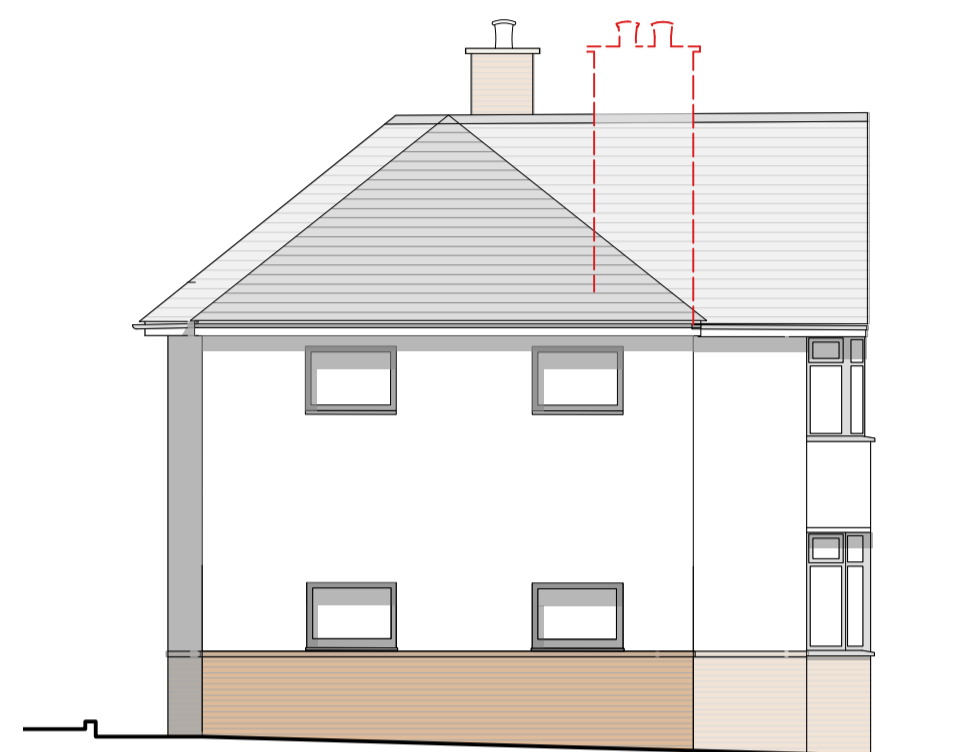


2 North East Elevation
Scale: 1:100

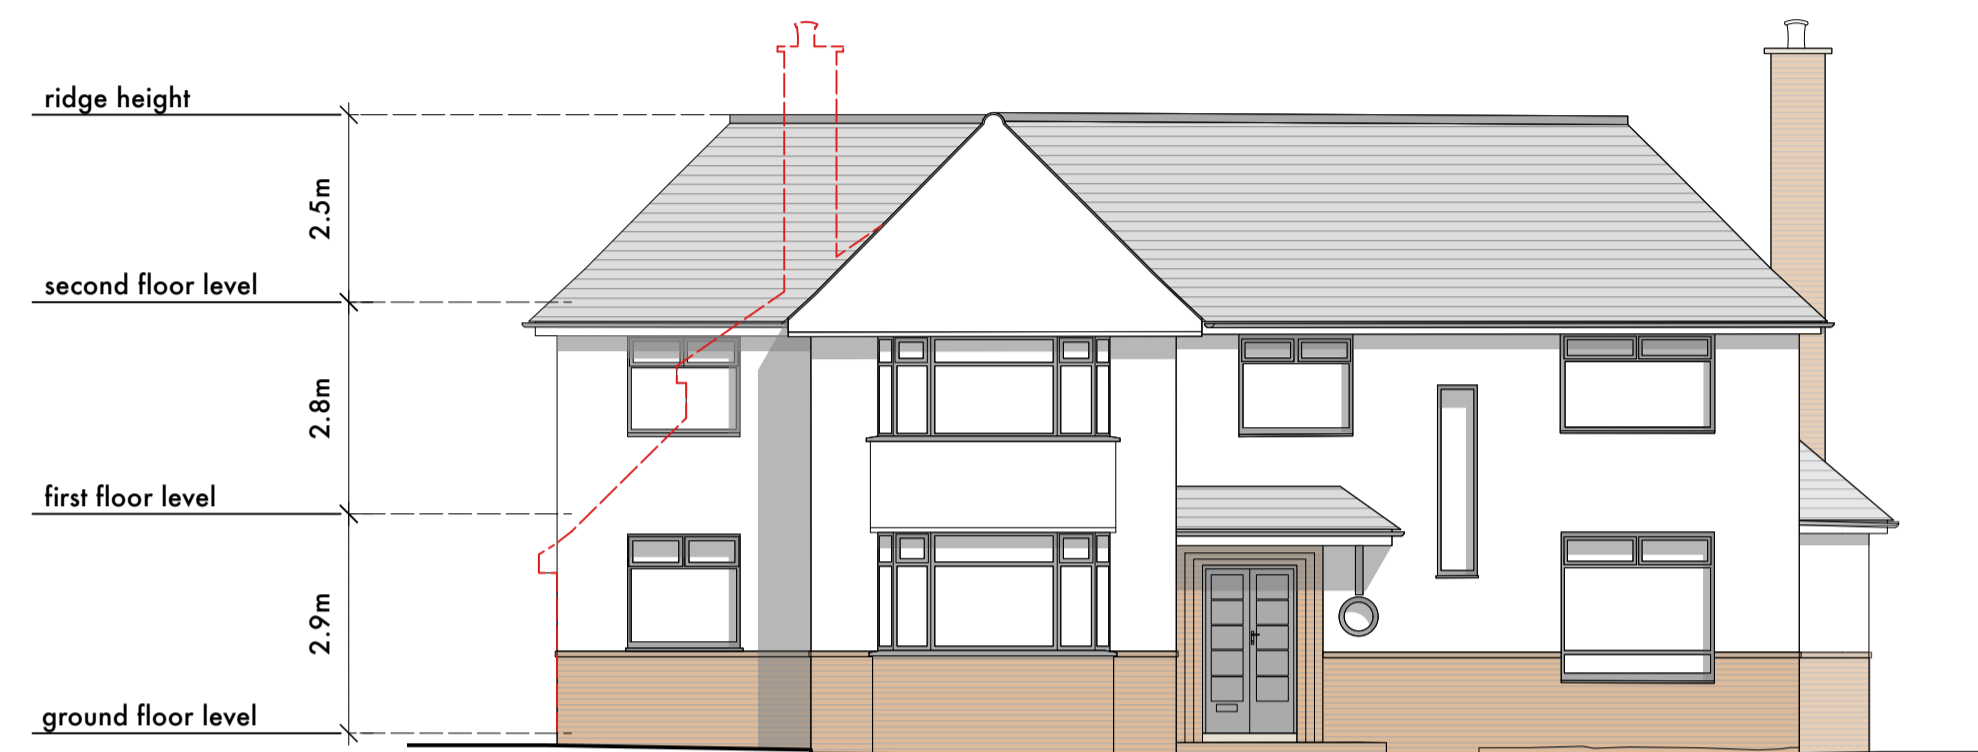

3 North West Elevation
Scale: 1:100

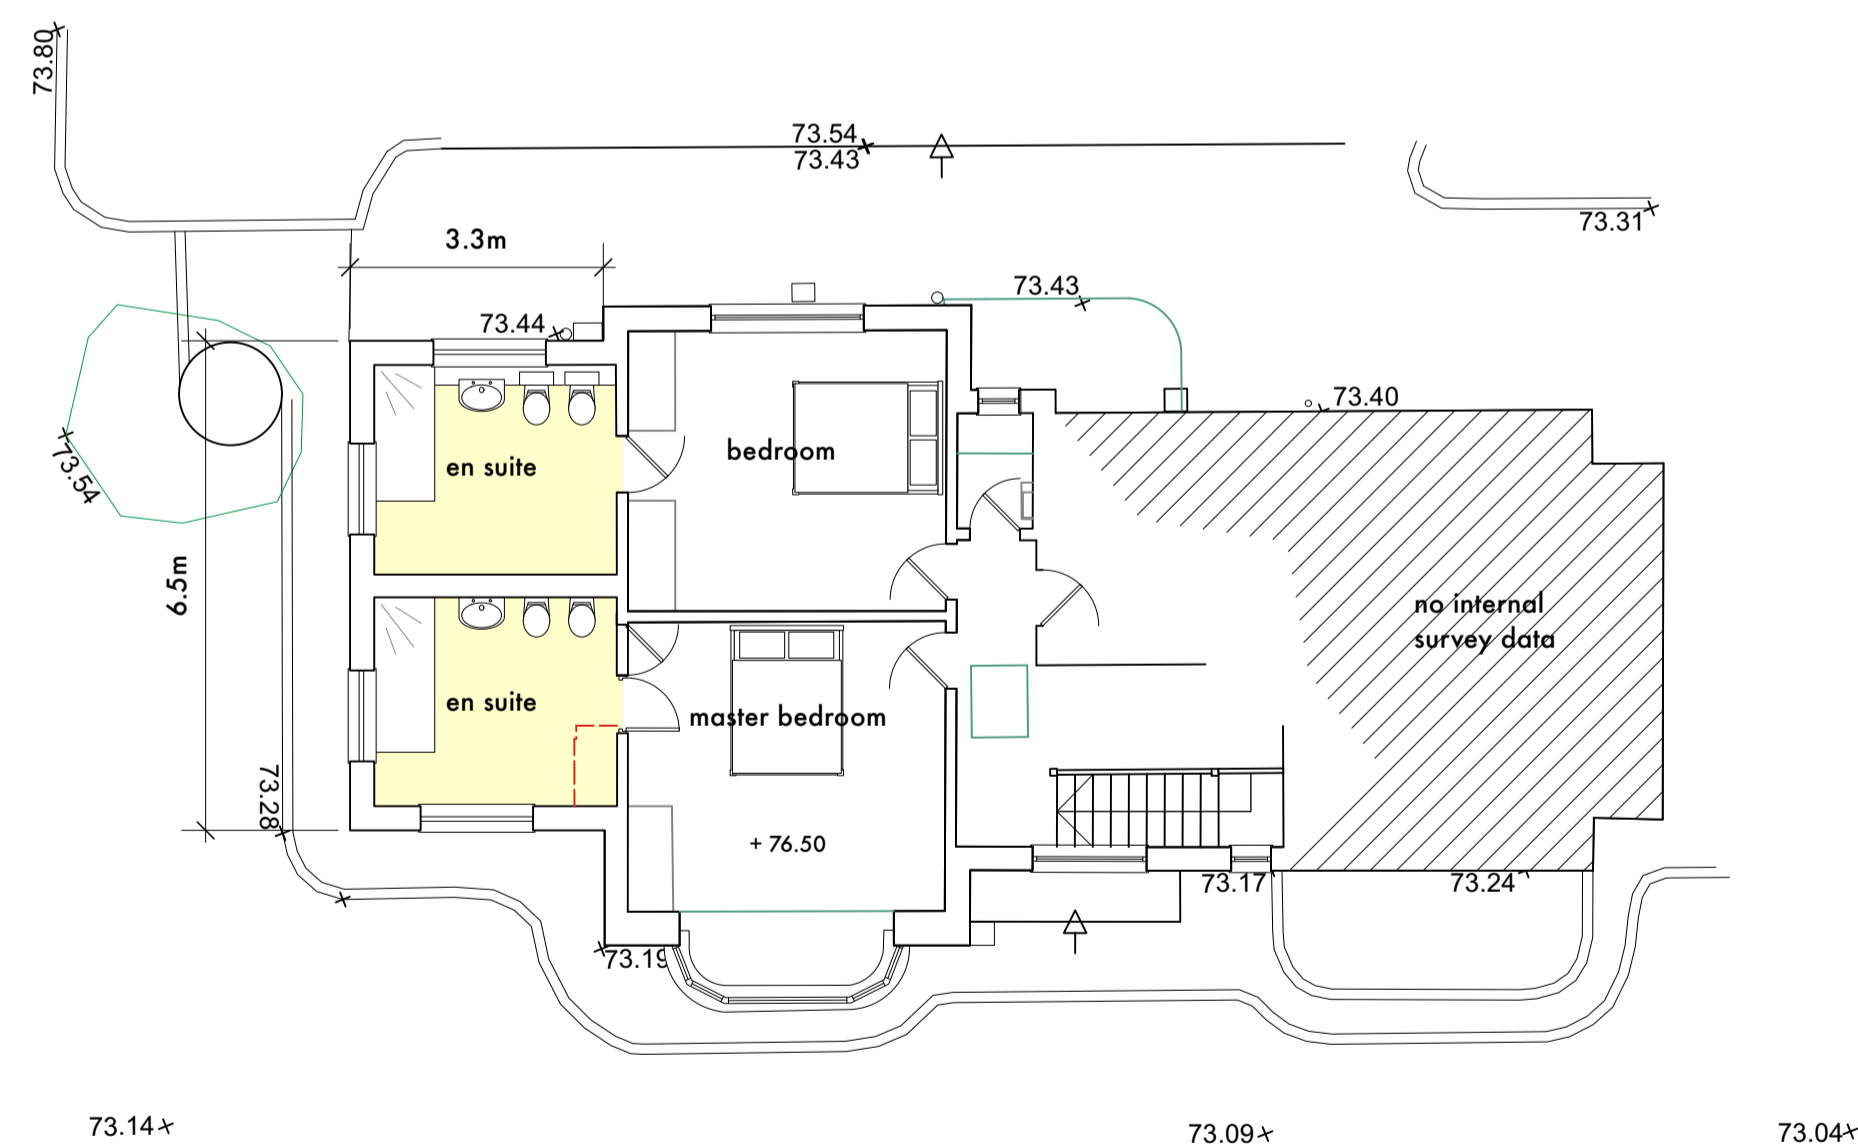

B First Floor Plan
Scale: 1:100
(ground floor to remain as existing)

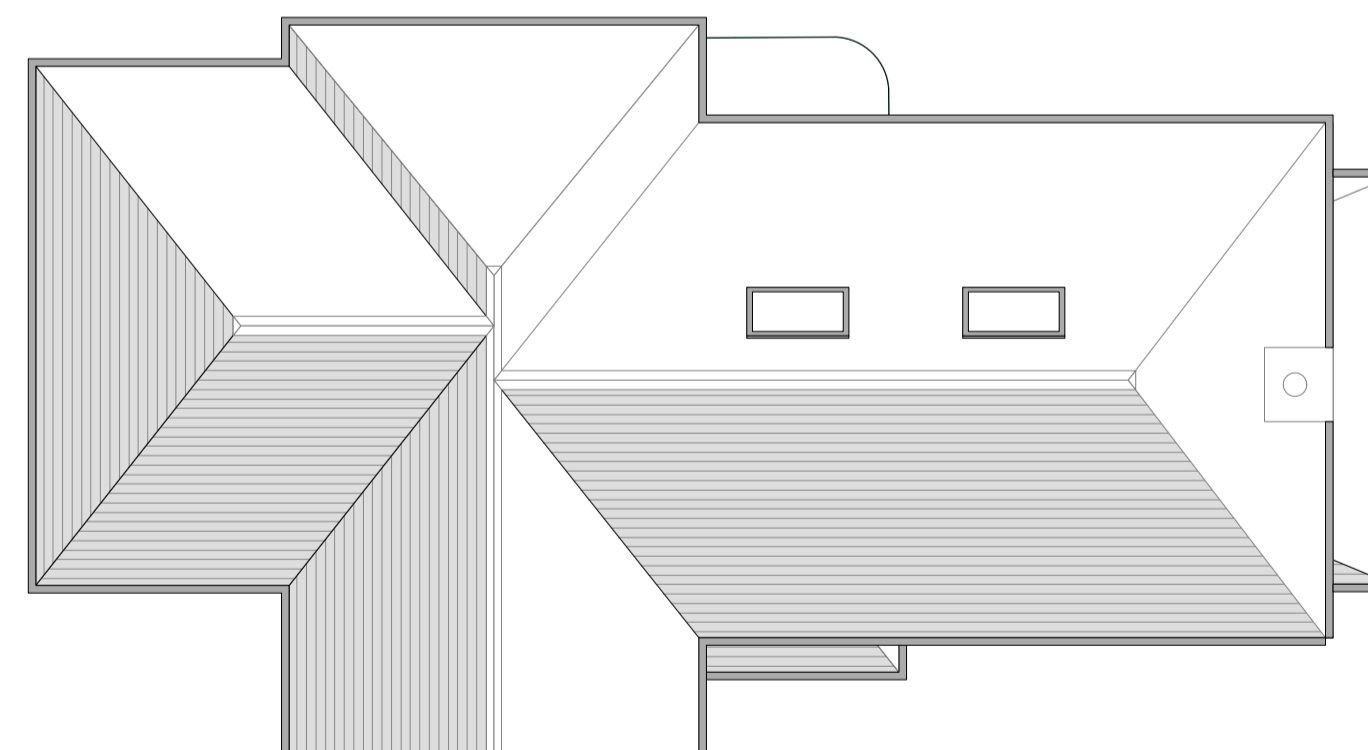


D Roof Plan
Scale: 1:100

MATERIALS SCHEDULE

samples of proposed facing materials of the proposed can be provided on request, all proposed materials to match existing where appropriate

walls	render
roof	rosemary tiles and lead

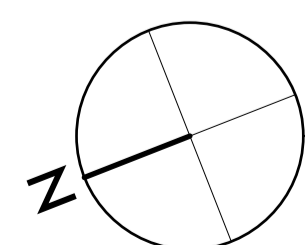

0m 10m scale

SA stanton andrews architects

44 york street clitheroe BB7 2DL
t. 01200 444490 e. mail@stantonandrews.co.uk w. stantonandrews.co.uk



project Ashleigh project number 24.16

Proposed Plans and Elevations

scale 1:100 @ A1 date Sept 24 status planning

drawing number

PL01

revision

A