
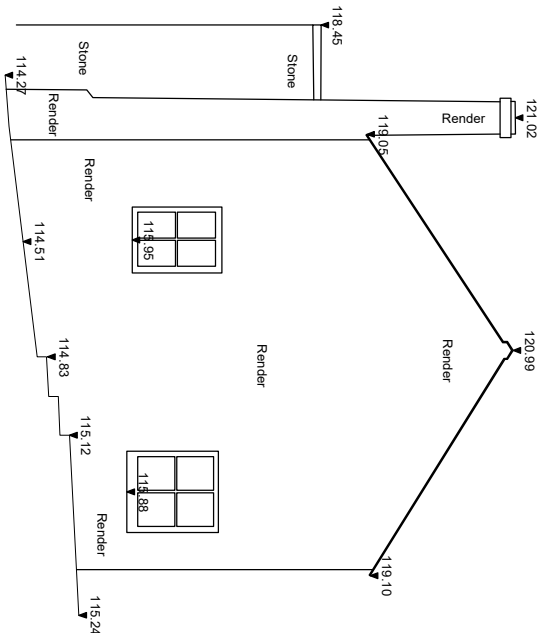



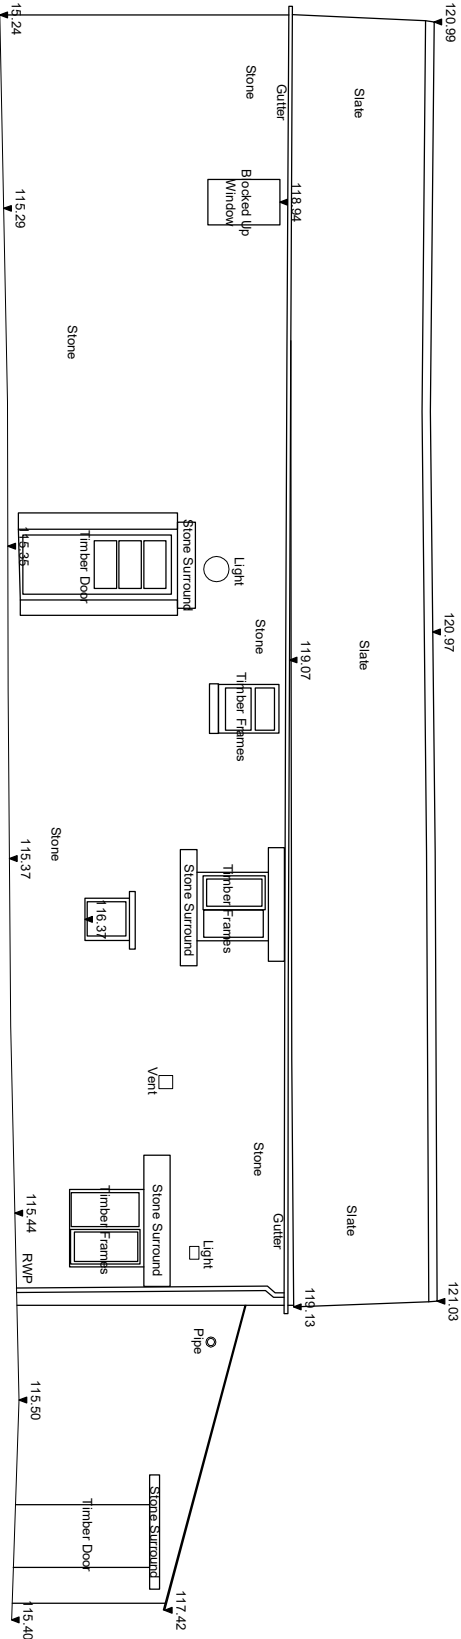


▼ 113.00m above OS Datum

▼ 113.00m above OS Datum

North East Elevation

South East Elevation

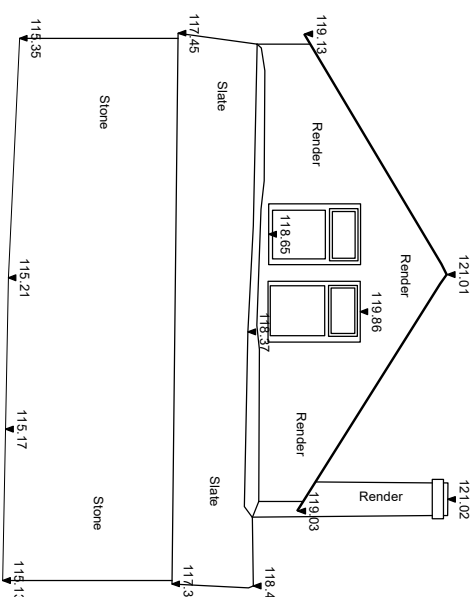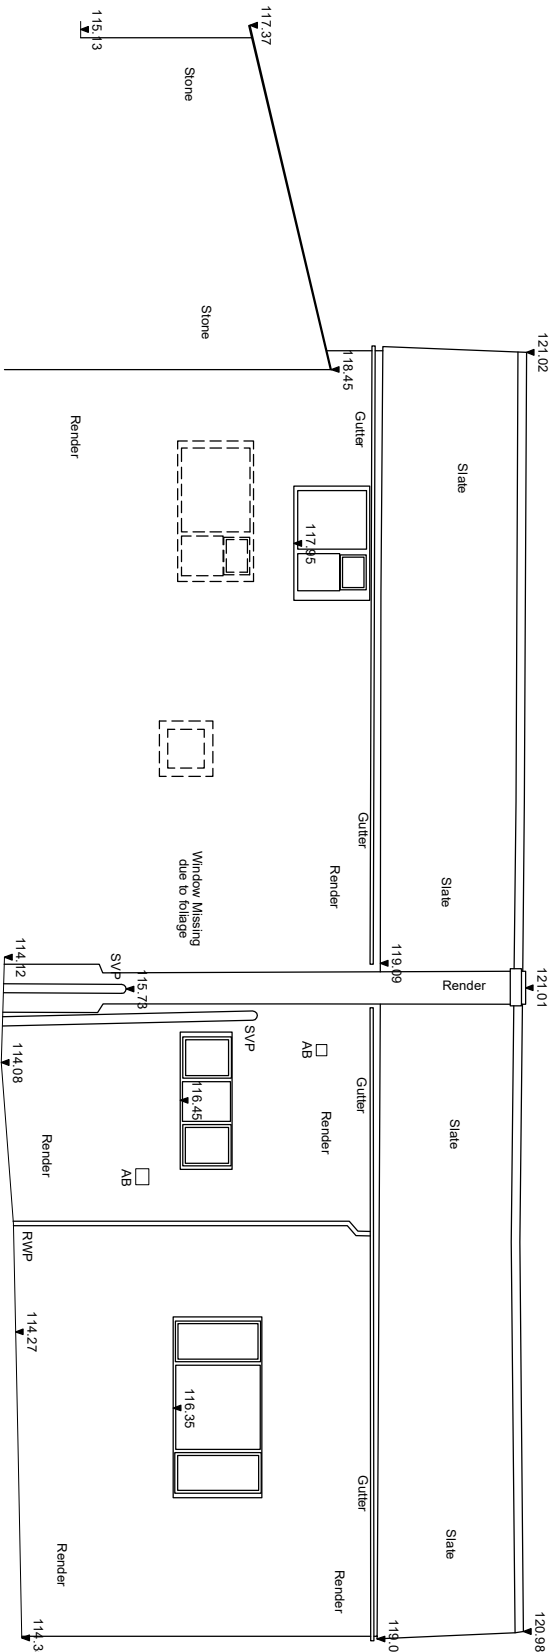

▼ 113.00m above OS Datum

▼ 113.00m above OS Datum

South West Elevation

North West Elevation

qww+q architects Robinson Barn Weston Clitheroe Lancs BB710A Private Residential Housing Commercial Conservation Domestic Tel: 01200 4417269 Email: info@qww-architects.com Web: www.qww-architects.com Architects Registration Board		Client MR D CHIPPENDALE	Scale 1:100	Sheet Size A3	JOB Number 24-016	Drawn By AW	Checked AW
Project AVENUE FARMHOUSE STONYHURST		Drawing Title EXISTING ELEVATIONS	Drawing Status PLANNING	Drawing Number PL04	Revision -	First Issue -	

Issue schedule: 1st 2020 This Drawing is to be used in conjunction with all other project associated drawings and documents. Drawings from this drawing, Report or all errors, omissions and discrepancies to drawing prior to construction or modification. The drawing is copyright and is the property of qww-architects. 181