



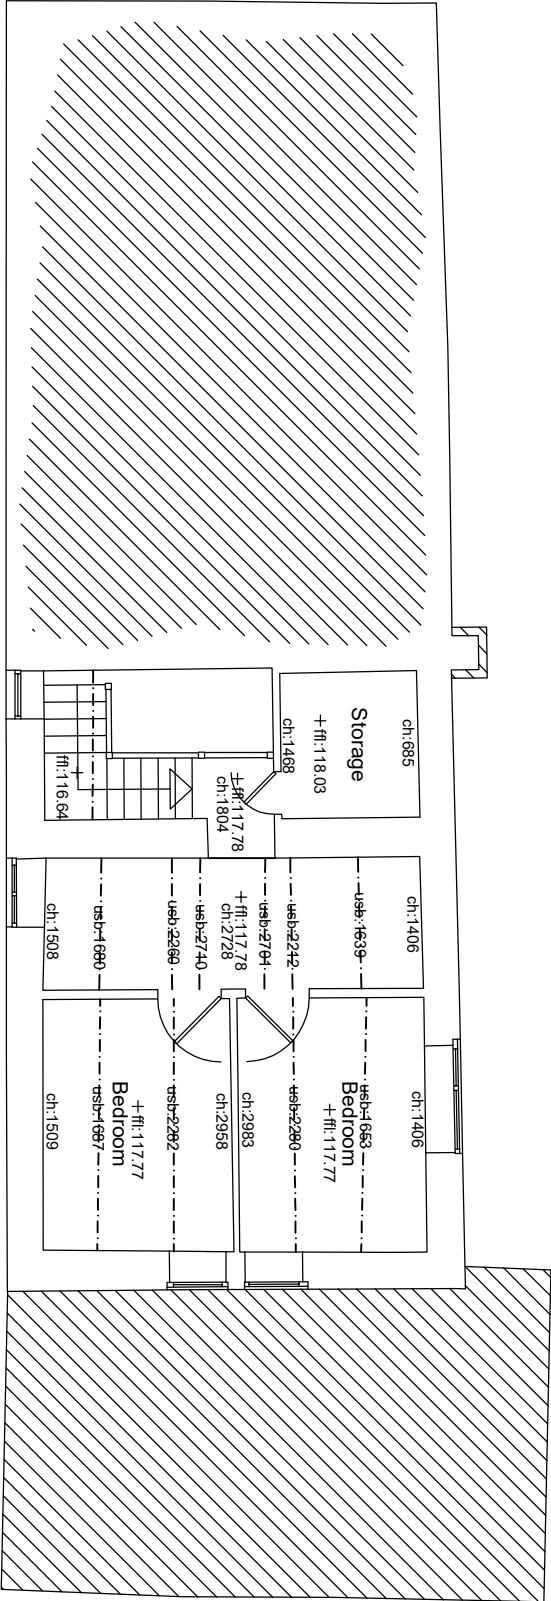

First Floor Plan

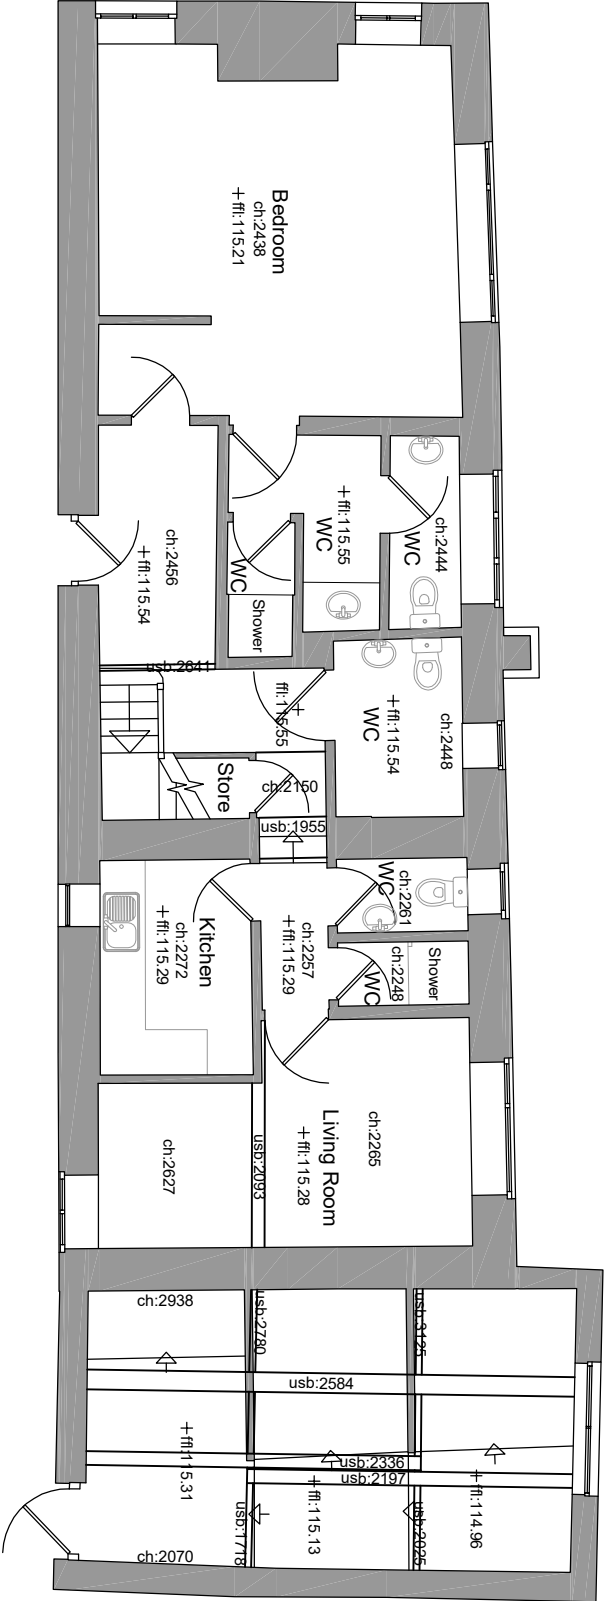

Ground Floor Plan

q+w+c architects Private Residential Housing Commercial Conservation Domestic Tel: 01200 441769 Email: info@qwarchitects.com Web: www.qwarchitects.com Robinson Barn Weston Chilthore Leons BB710A aw Architects Registration Board			Client MR D CHIPPENDALE		Scale 1:100	Sheet Size A3	Job Number 24-016	Drawn By AW	Checked AW
Project AVENUE FARMHOUSE STONYHURST			Drawing Title EXISTING FLOOR PLANS		Drawing Status PLANNING		Drawing Number PL03	Revision -	First Issue -

©qw architects Ltd 2020 | This Drawing is to be used in conjunction with all other project associated drawings and information. Drawings form this drawing. Report all errors, omissions and discrepancies to drawing office prior to construction or modification. This drawing is copyright and is the property of qw architects. N1