


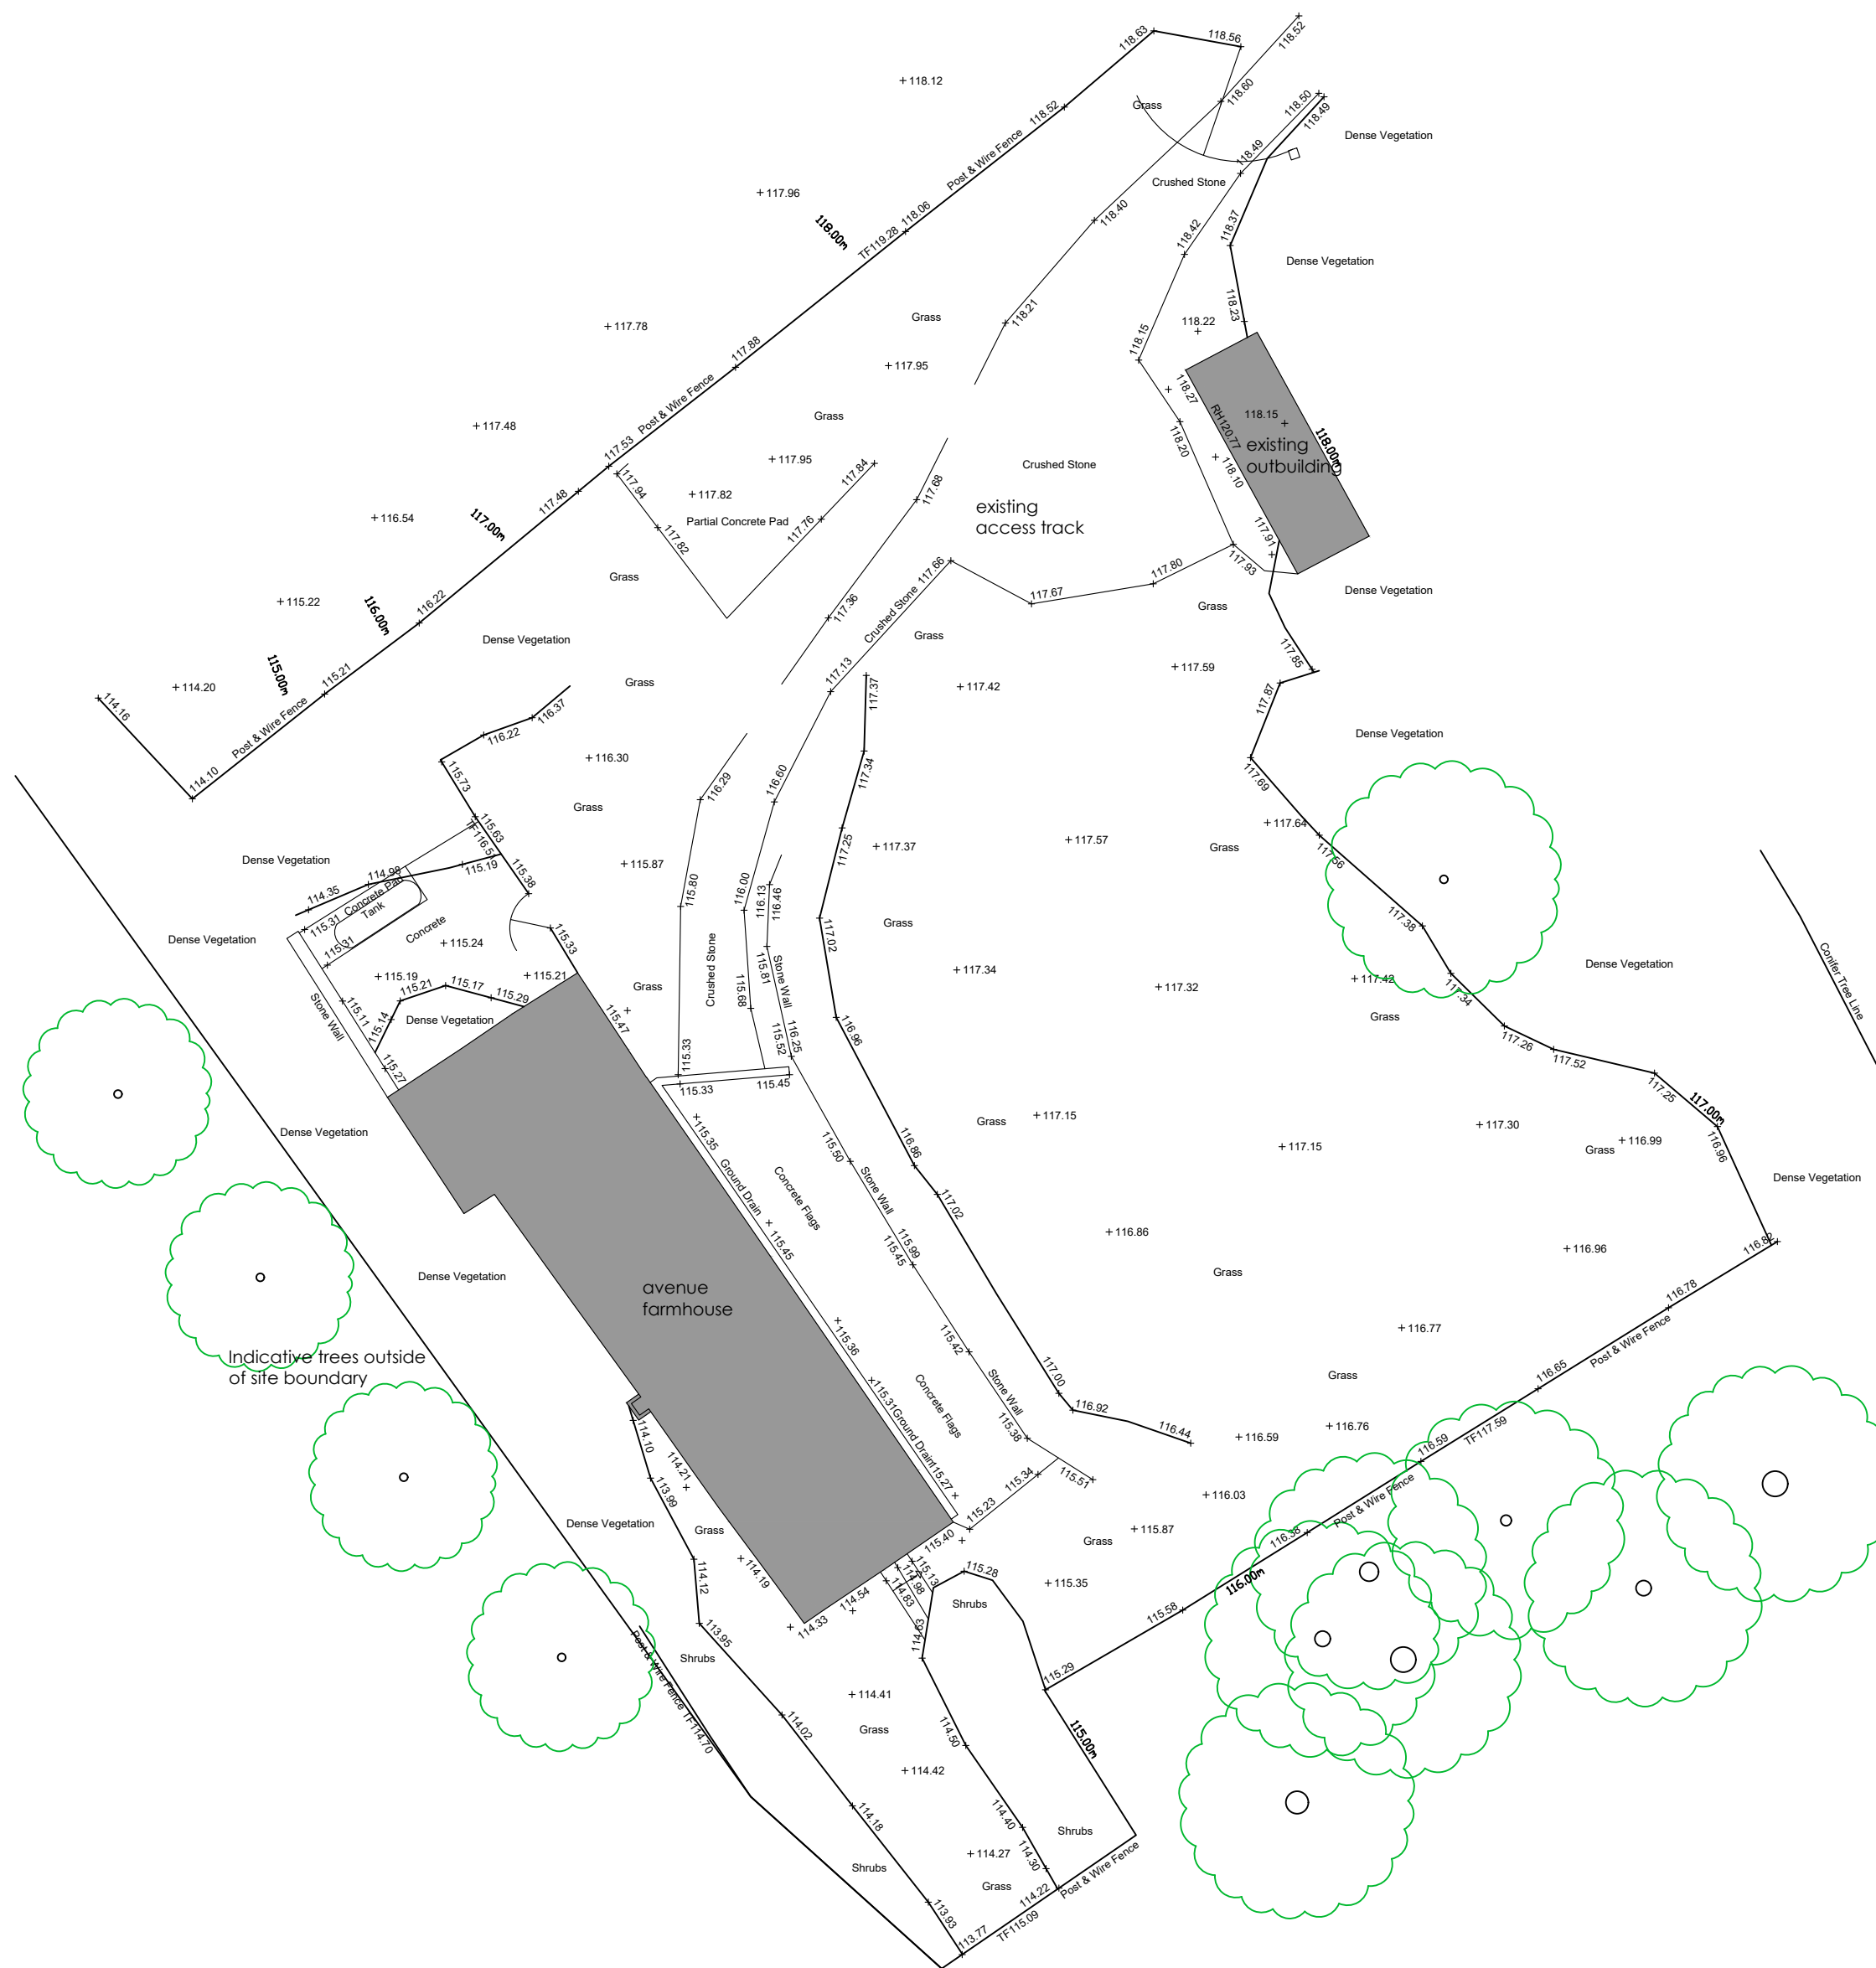

Client
MR D CHIPPENDALE

Project

PROPOSED REPLACEMENT DWELLING
AVENUE FARMHOUSE, STONYHURST

EXISTING SITE PLAN
(TOPOGRAPHICAL PLAN)

Scale	Sheet Size	Drawing Status
1:200	A2	PLANNING

Job Number	Drawn By	Checked
24-016	AW	AW

Drawing Number	Revision	First Issue
PL02		

©aw+a architects ltd 2020

This Drawing is to be read in conjunction with all other project associated drawings and information. Do not scale from this drawing. Report all errors, omissions and discrepancies to drawing author prior to construction or manufacture. This drawing is copyright and is the property of aw-a architects ltd