



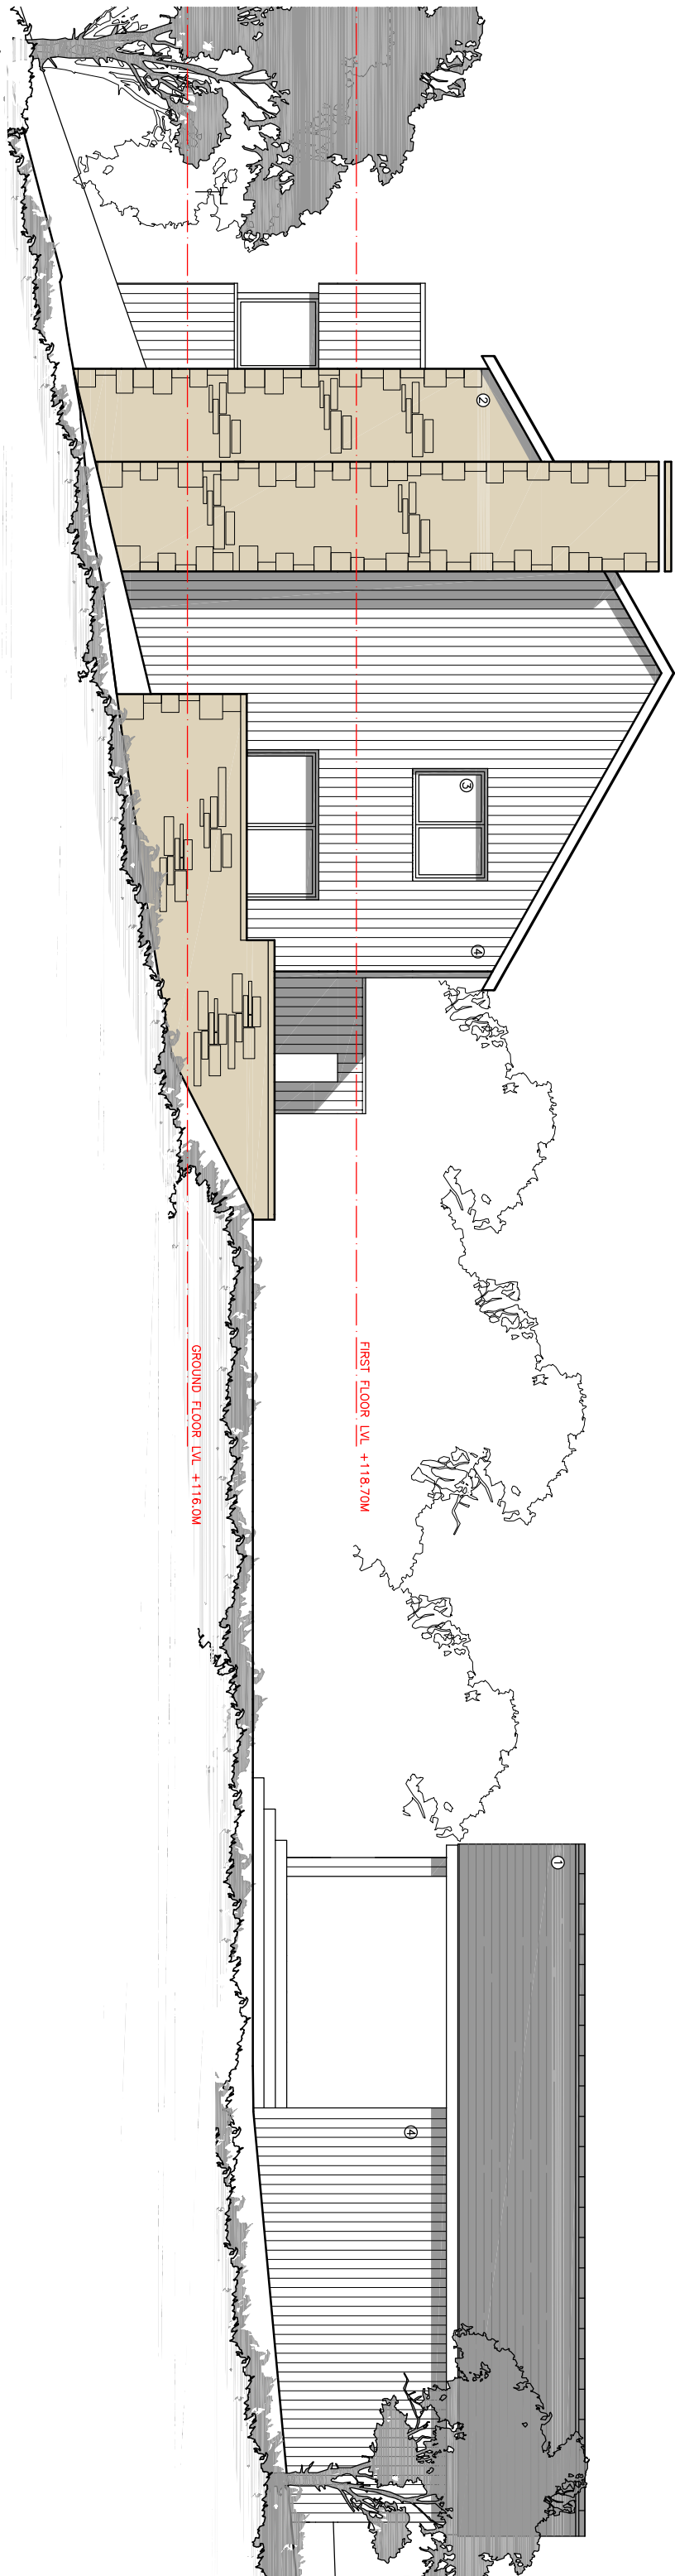


MATERIALS KEY

1. NATURAL BLUE/GREY SLATE
2. LOCALLY SOURCED NATURAL STONEMWORK
3. ALUMINIUM WINDOWS
4. WESTERN RED CEDAR OR SIBERIAN LARCH VERTICAL TIMBER CLADDING
5. INDICATIVE PV SOLAR PANELS

PROPOSED SOUTH EAST ELEVATION (4)

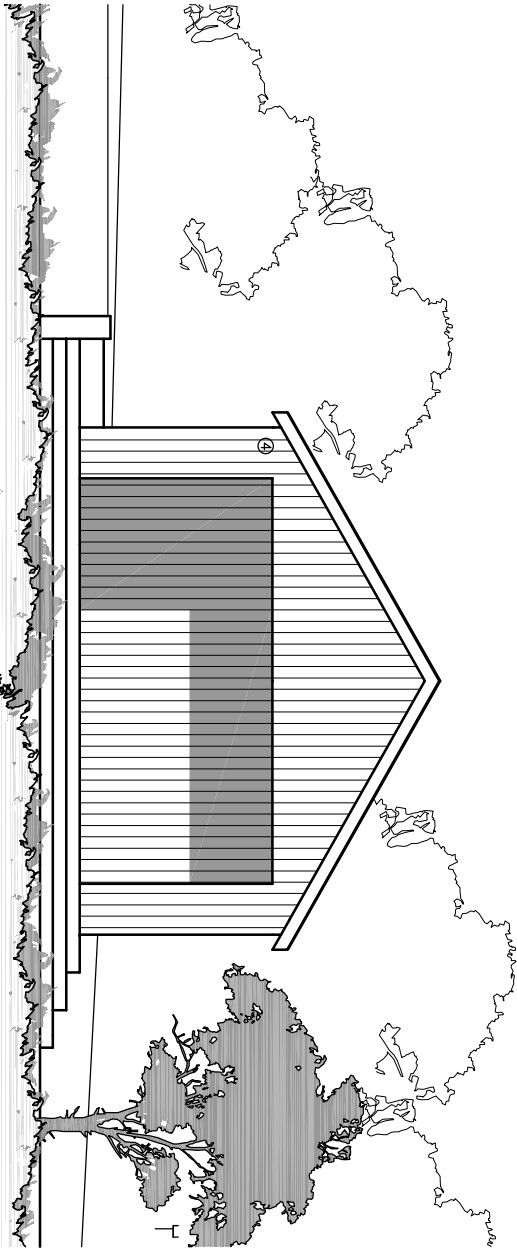

PROPOSED GARAGE SOUTH WEST ELEVATION (5)

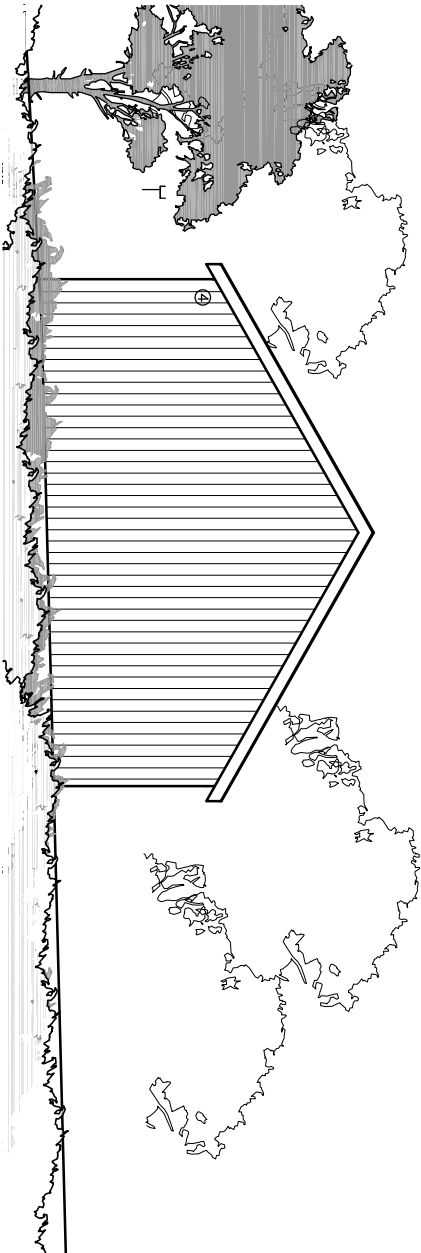

PROPOSED GARAGE NORTH EAST ELEVATION (6)

q+w+carchitects Robinson Barn Western Clitheroe Lancs BB710A Private Residential Housing Commercial Conservation Domestic Tel: 01200 441269 Email: info@q+w-architects.com Web: www.q+w-architects.com q+w+c Architects Registration Board		Client MR D CHIPPENDALE		Scale 1:100		Sheet Size A3		Job Number 24-016		Drawn By AW		Checked AW	
Project AVENUE FARMHOUSE STONYHURST		Drawing Title PROPOSED ELEVATIONS 2		Drawing Status PLANNING		Drawing Number PL09		Revision -		First Issue -			

©q+w+c architects Ltd 2020 | This Drawing is to be used in conjunction with all other project associated drawings and information. Drawings form this drawing. Report all errors, omissions and discrepancies to drawing office prior to construction or modification. This drawing is copyright and is the property of q+w+c architects. 1/1