




PROPOSED FIRST FLOOR PLAN

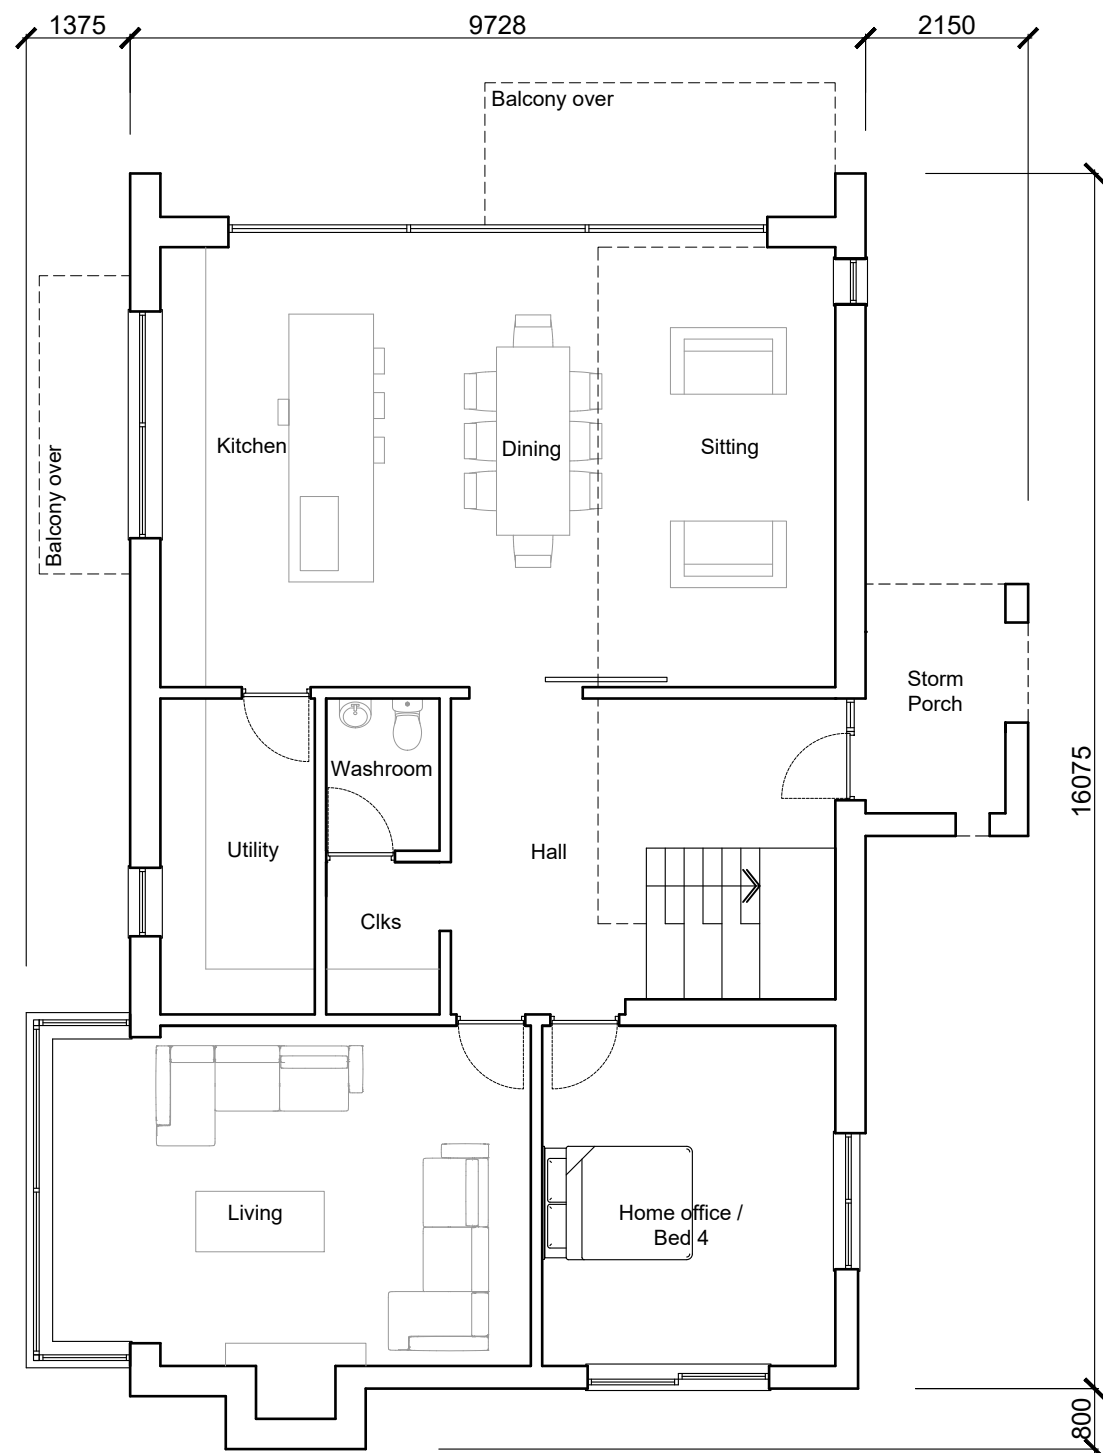

PROPOSED GROUND FLOOR PLAN

 

PROPOSED GARAGE ROOF PLAN

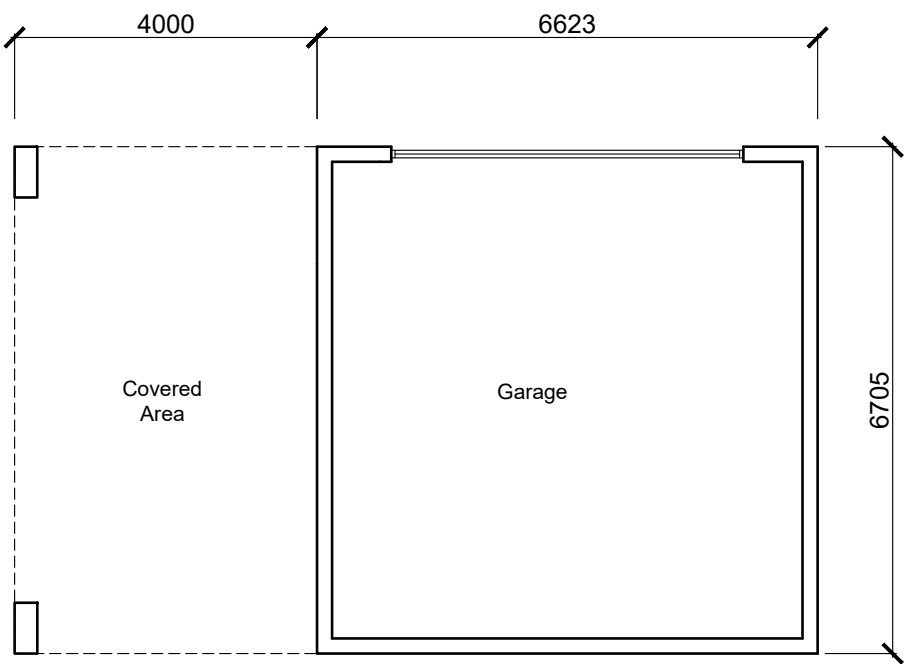

PROPOSED GARAGE PLAN

Notes



**aw+a** architects  
Private Residential | Housing | Commercial | Conservation | Domestic

Tel: 01254 485848  
Email: [info@aw-aarchitects.com](mailto:info@aw-aarchitects.com)  
Web: [www.aw-aarchitects.com](http://www.aw-aarchitects.com)

Robinson's Barn  
Worston  
Clitheroe  
Lancs  
BB71QA  
**arb**  
Architects Registration Board

Client  
**MR D CHIPPENDALE**

Project  
**PROPOSED REPLACEMENT DWELLING  
AVENUE FARMHOUSE, STONYHURST**

Drawing Title  
**PROPOSED FLOOR PLANS**

| Scale          | Sheet Size | Drawing Status |
|----------------|------------|----------------|
| 1:100          | A2         | PLANNING       |
| Job Number     | Drawn By   | Checked        |
| 24-016         | AW         | AW             |
| Drawing Number | Revision   | First Issue    |
| PL06           |            |                |

©aw+a architects Ltd 2020  
This Drawing is to be read in conjunction with all other project associated drawings and information. Do not scale from this drawing. Report all errors, omissions and discrepancies to drawing author prior to construction or manufacture. This drawing is copyright and is the property of aw+a architects Ltd