


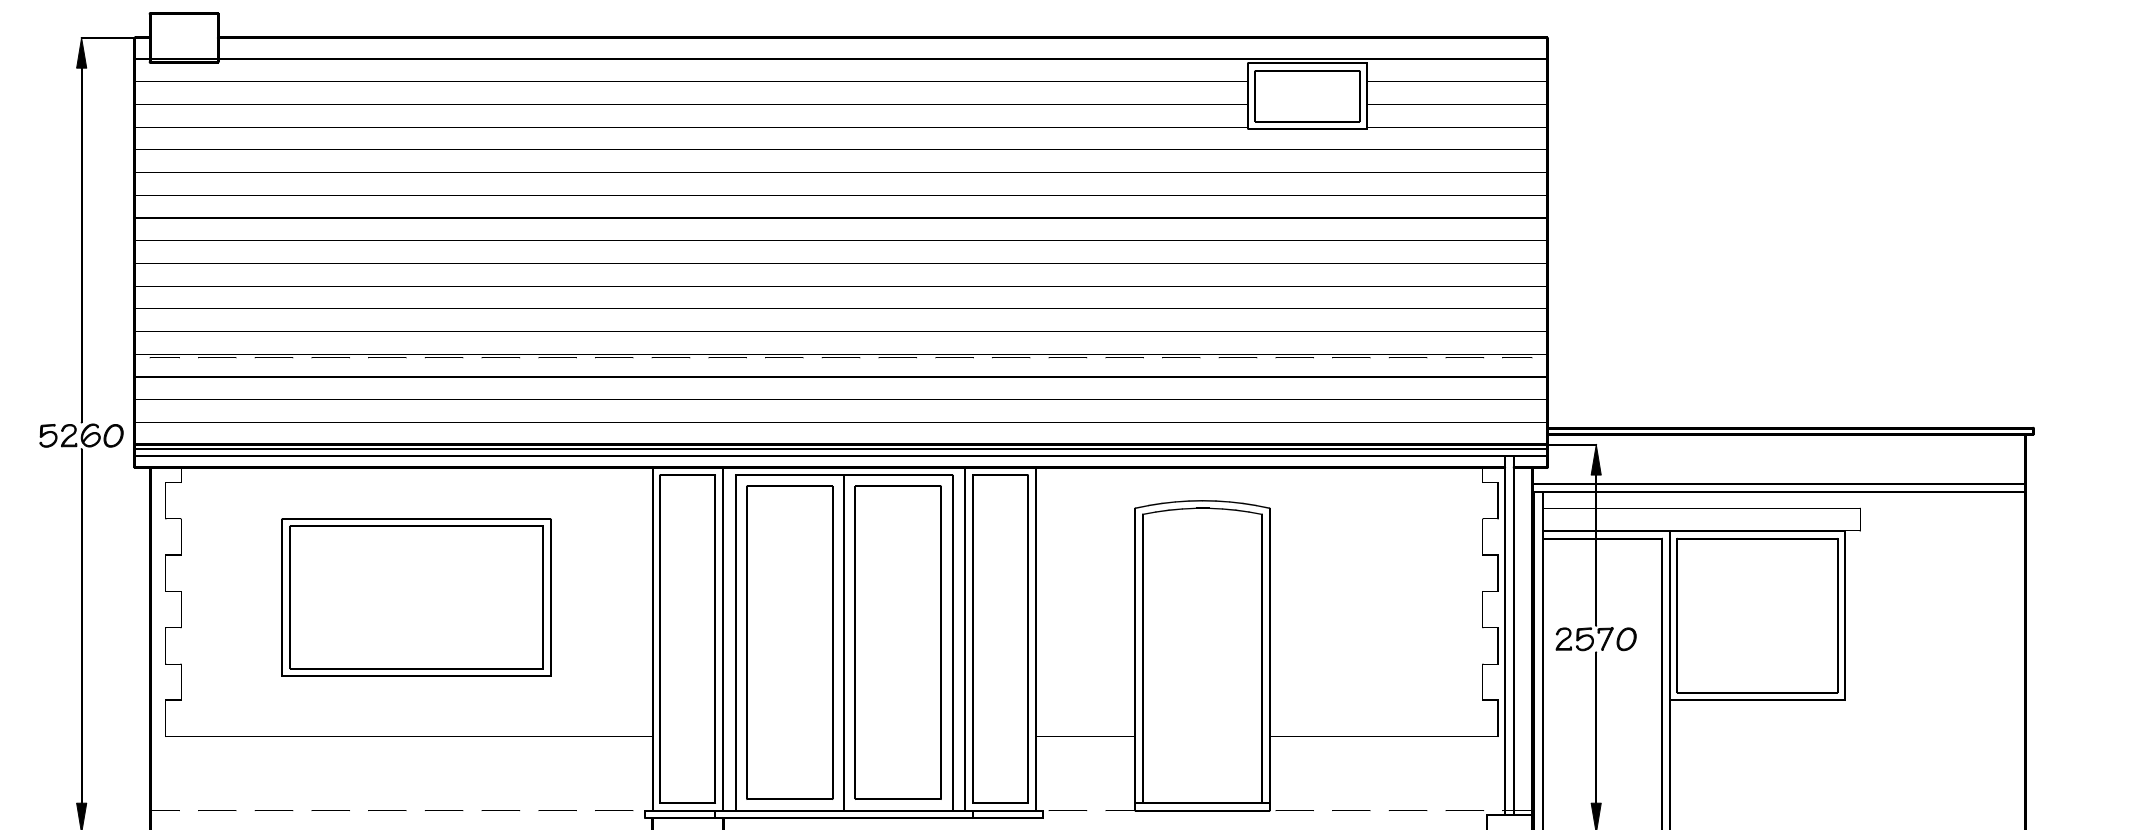

# Materials:

Roof - natural blue slate

Walls - white painted render / red facing brickwork

Windows - white coloured u.p.v.c.

Doors - white coloured u.p.v.c.

## **PD Construction Consultants**


7 Beech Street, Clitheroe, Lancs

BB7 2LL

tel: 07976 771297

email: pdcc@hotmail.co.uk

metres

 

## PLANNING ISSUE

|                                                   |          |           |
|---------------------------------------------------|----------|-----------|
| Client:                                           |          |           |
| Andrew Carney                                     |          |           |
| Project:                                          |          |           |
| Proposed Alterations<br>86 Whalley Road<br>Langho |          |           |
| Dwg title:                                        |          |           |
| Existing Rear Elevation (SE)                      |          |           |
| Scale @ A4:                                       | Date:    | Drawn by: |
| 1:50                                              | 09.08.24 | PD        |
| Drawing no.                                       |          | Rev.      |
| 1642 - 05                                         |          | -         |