



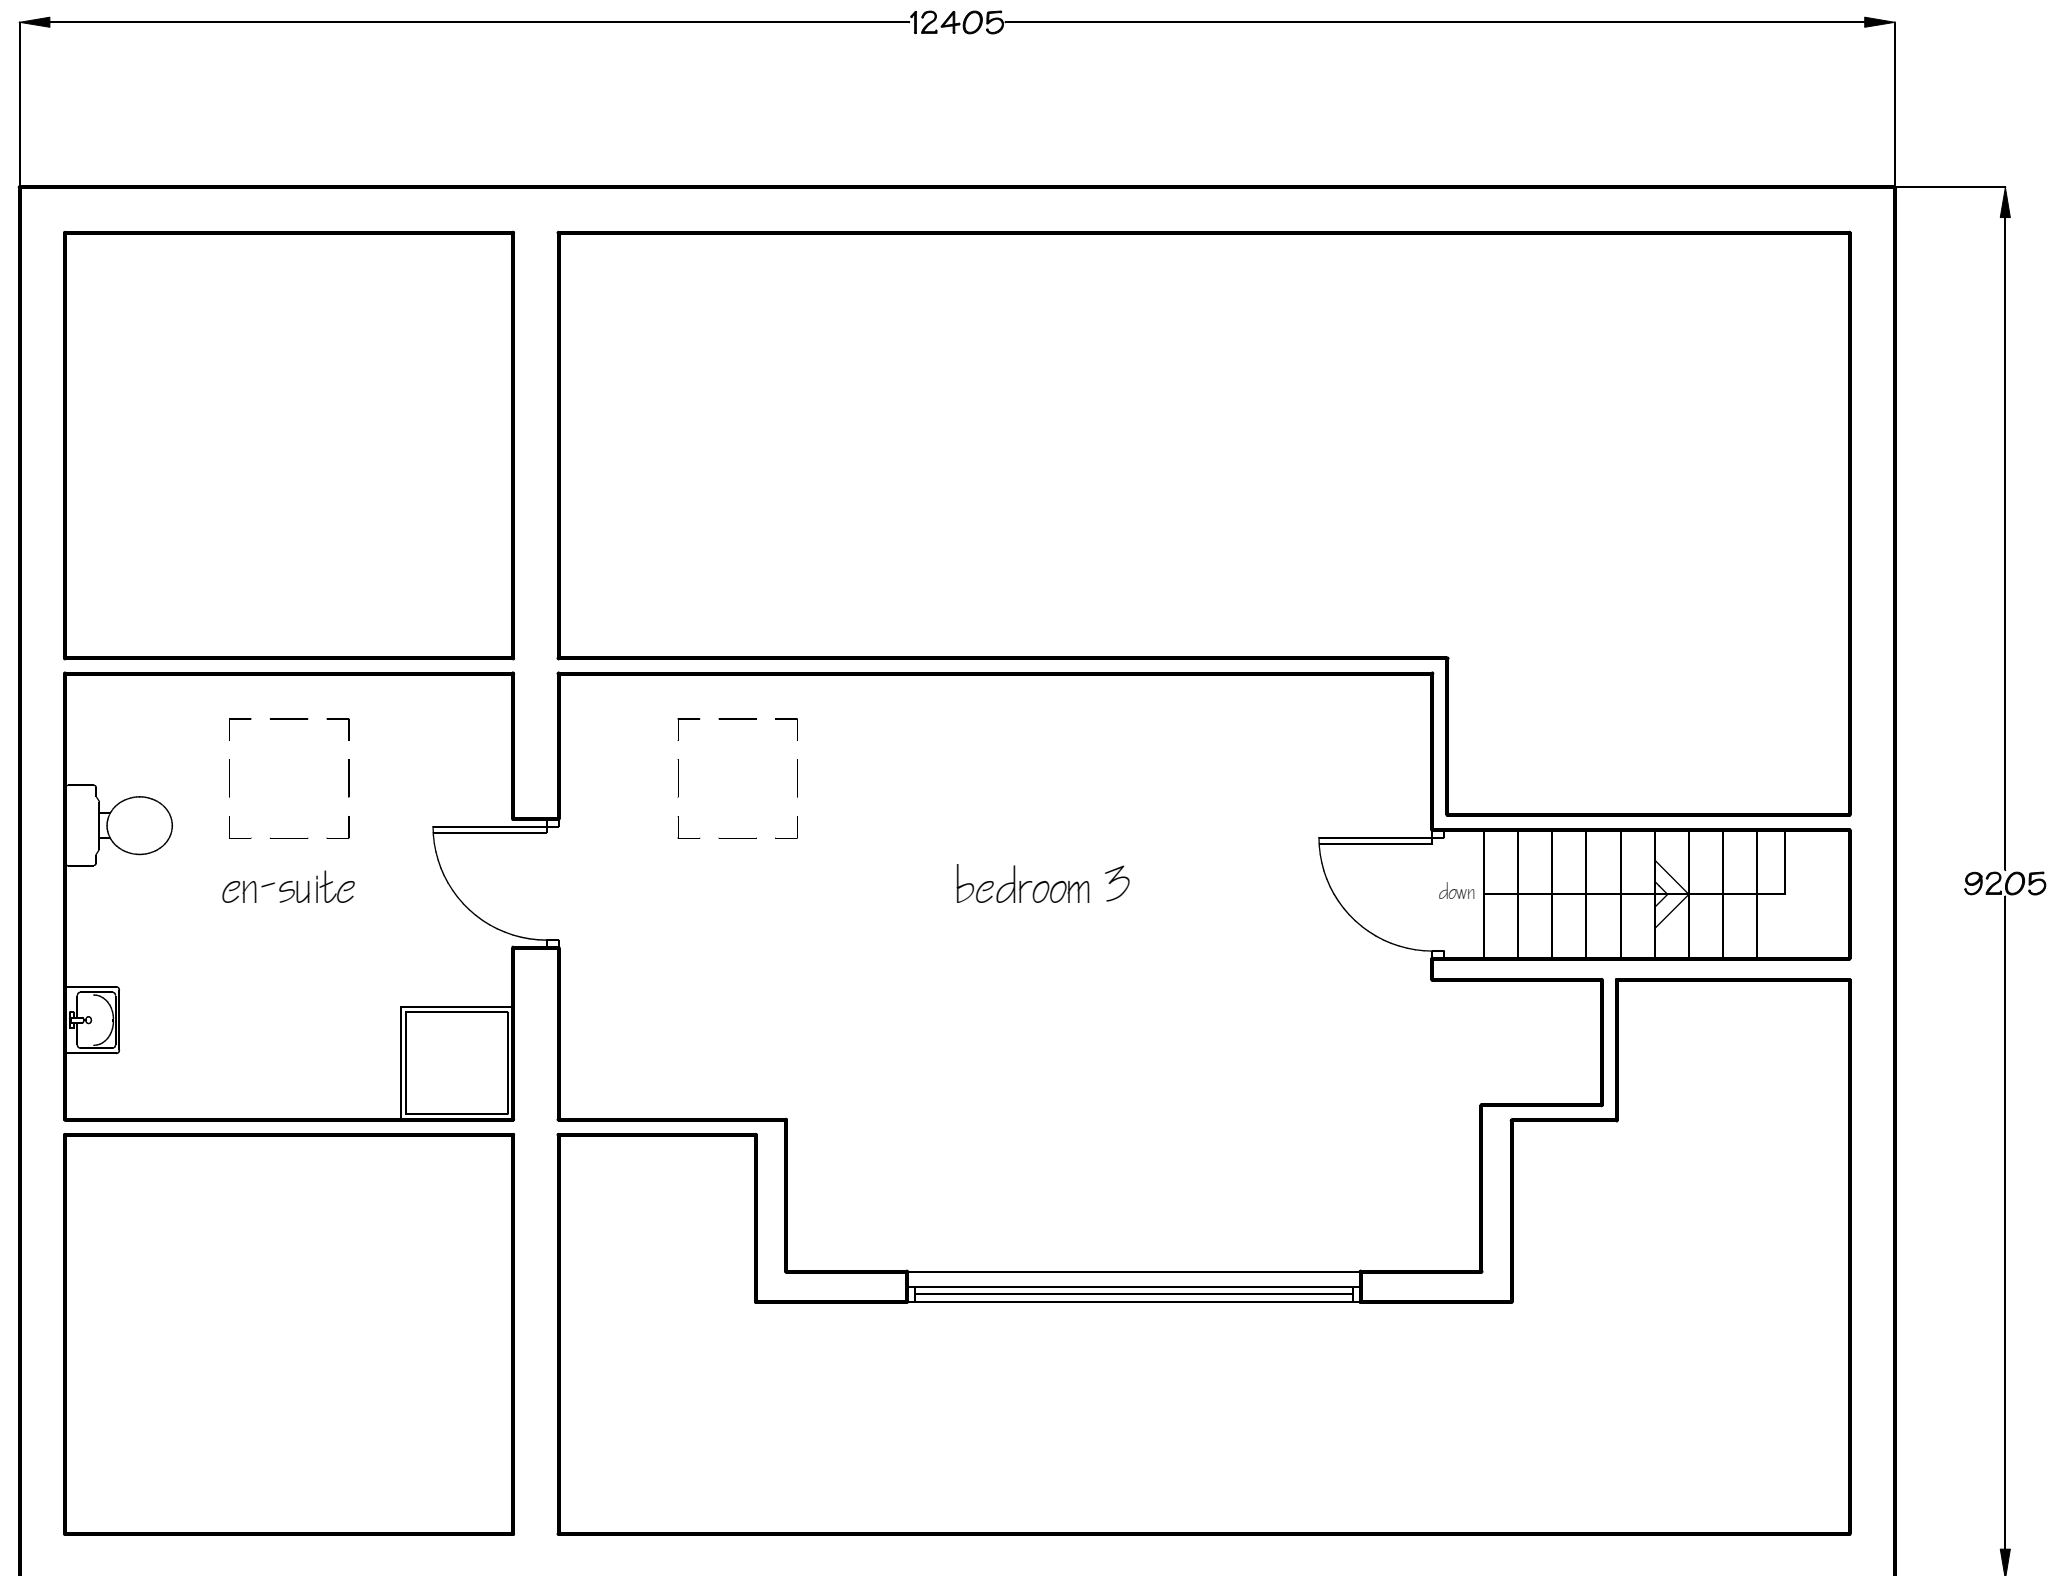

PD Construction Consultants
 7 Beech Street, Clitheroe, Lancs
 BB7 2LL
 tel: 07976 771297
 email: pdcc@hotmail.co.uk

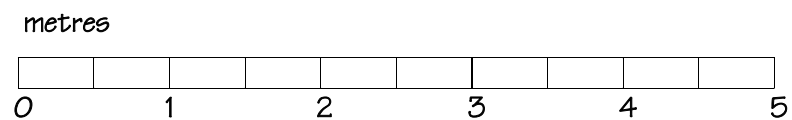

PLANNING ISSUE

Client: Andrew Carney		
Project: Proposed Alterations 86 Whalley Road Langho		
Dwg title: Proposed First Floor Plan		
Scale @ A3: 1:50	Date: 10.08.24	Drawn by: PD
Drawing no: 1642 - 09		Rev. -