



This drawing is to be read in conjunction with all relevant Architect, consultants' and specialists' drawings and specifications. The Architect is to be notified of any discrepancies before proceeding. Do not scale from this drawing. All dimensions and levels are to be checked on site. This drawing is subject to copyright and shall not be copied whole or in part, or used for any other purpose without written permission from SGH Architects Ltd. All work carried out before Planning and Building Permission has been granted is at the contractor/clients risk.

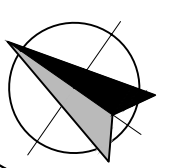


NORTH WEST ELEVATION

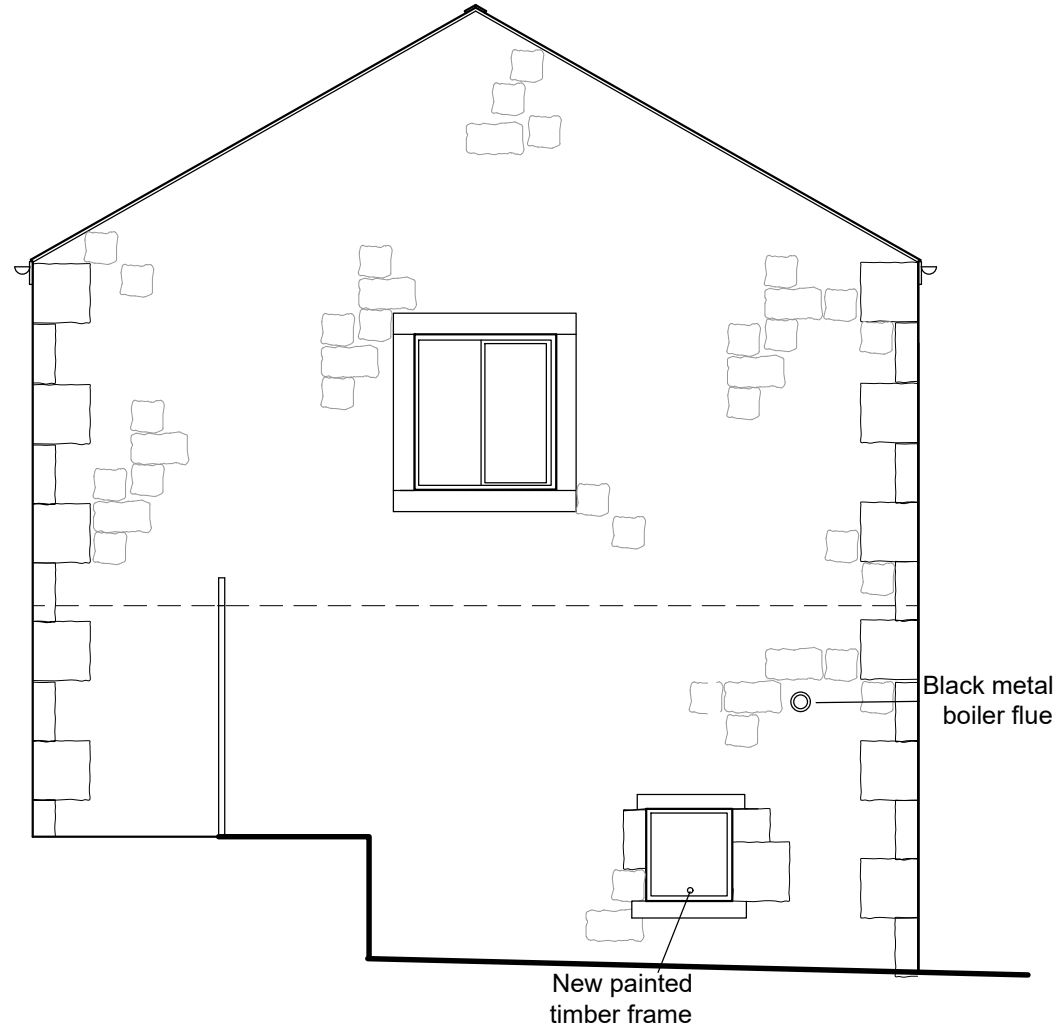


NORTH EAST ELEVATION




SOUTH WEST ELEVATION

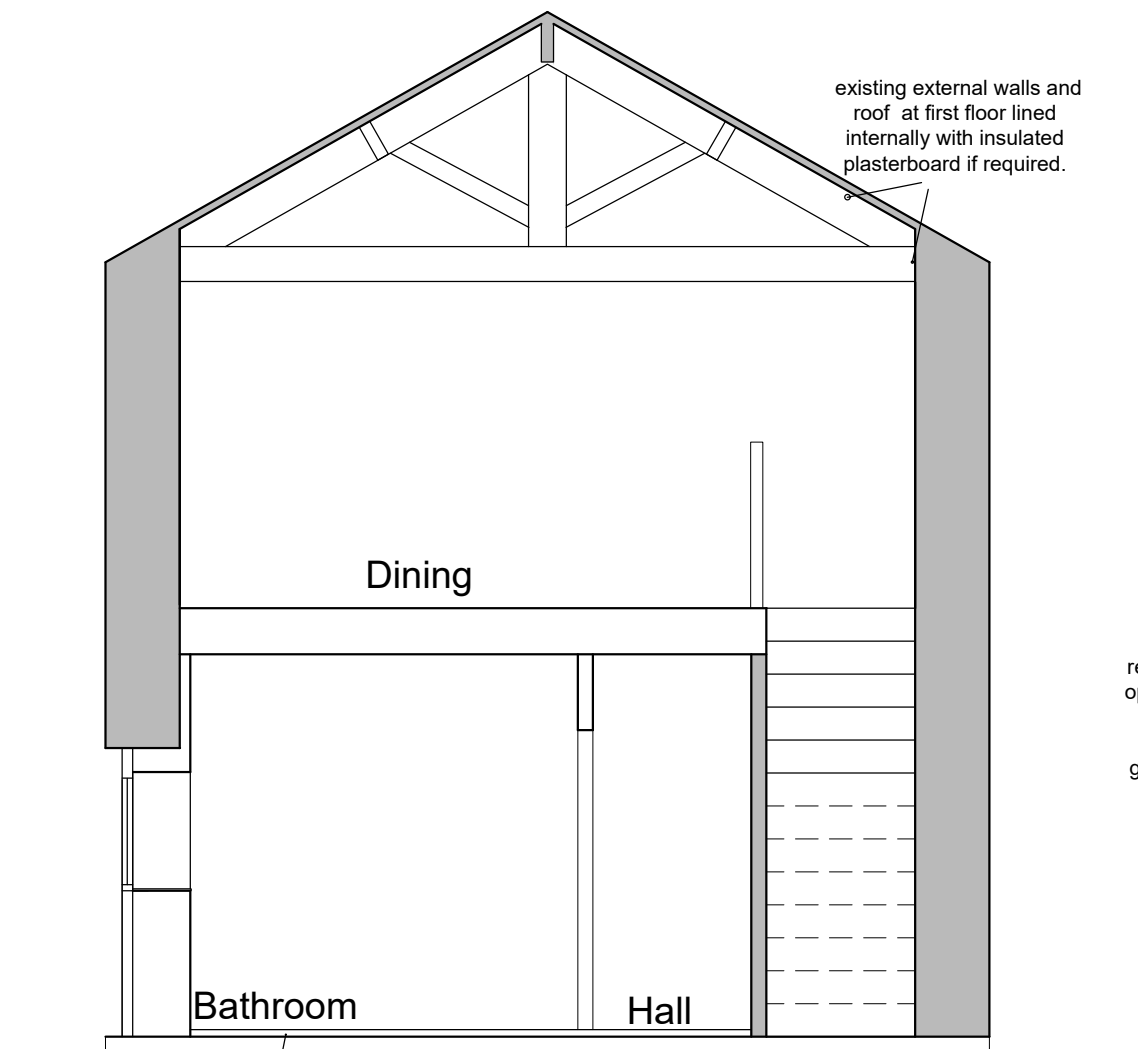

SECTION A-A

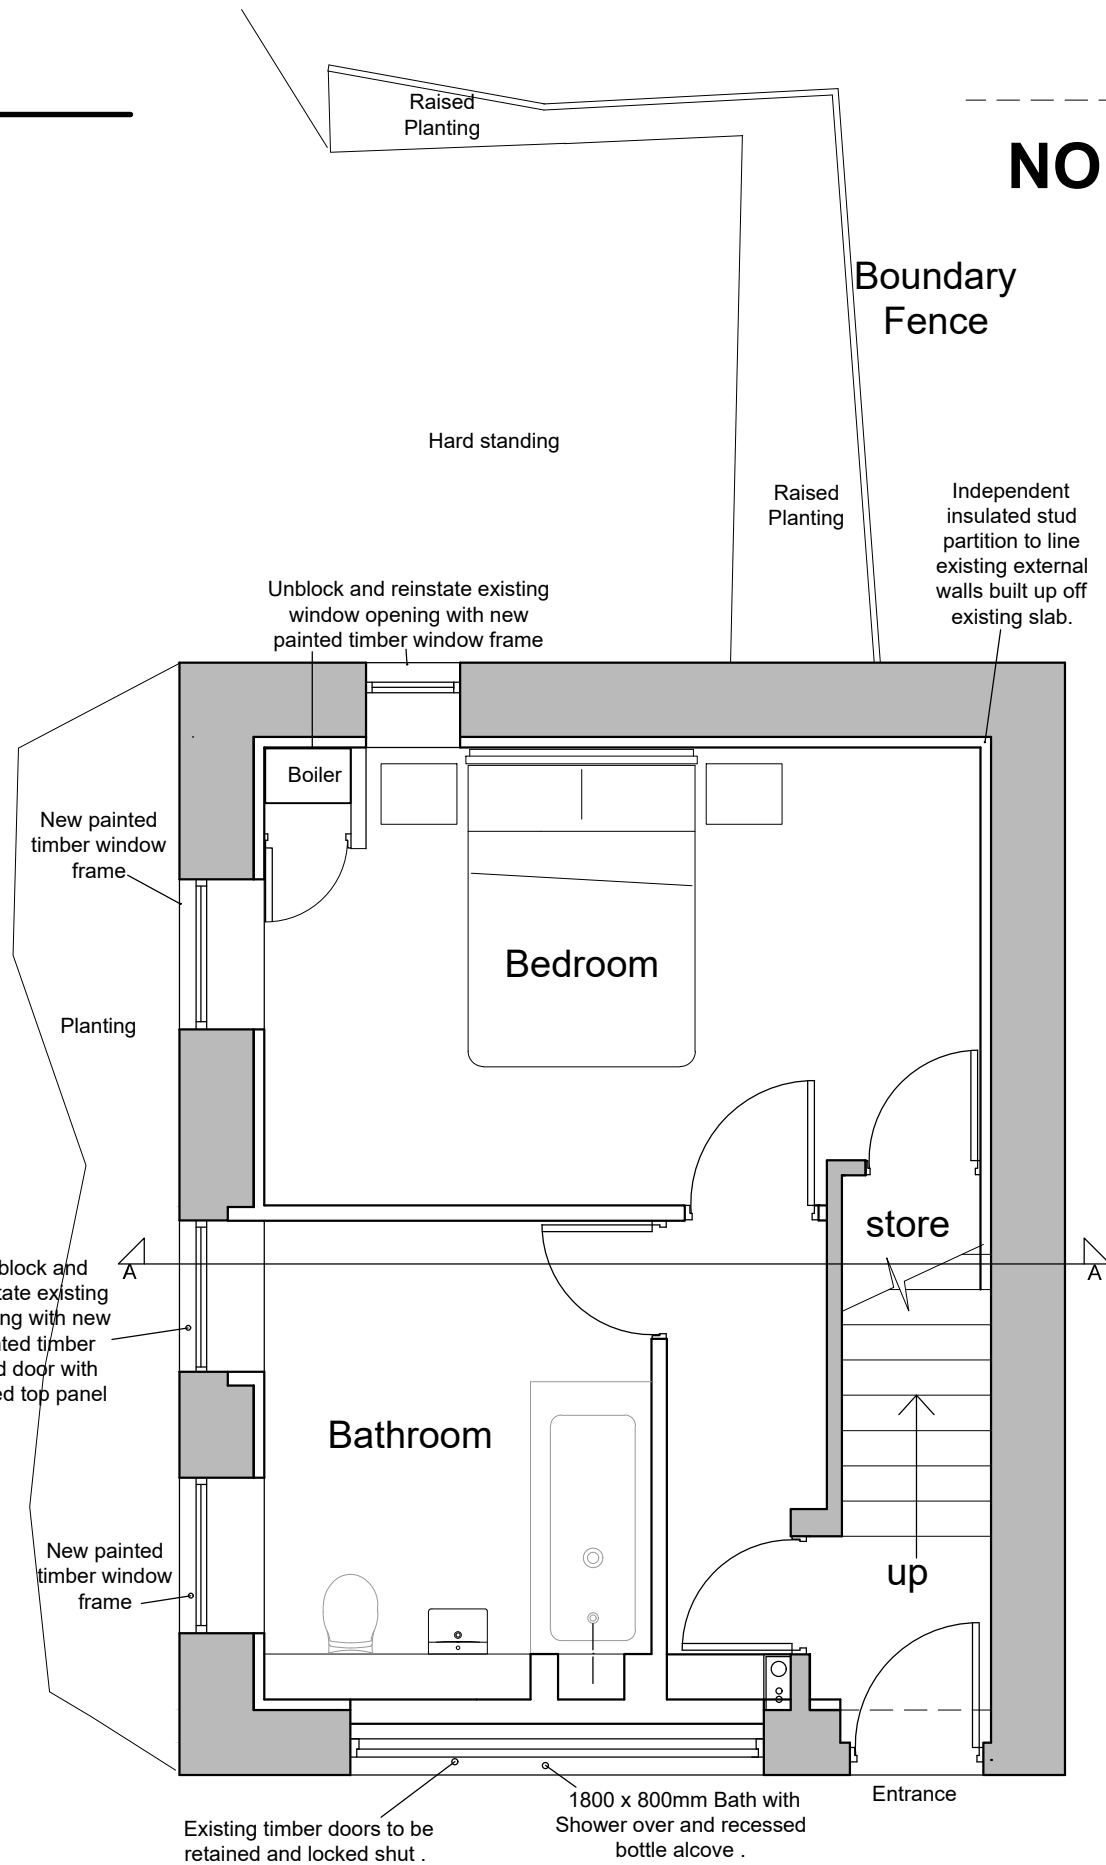

GROUND FLOOR PLAN

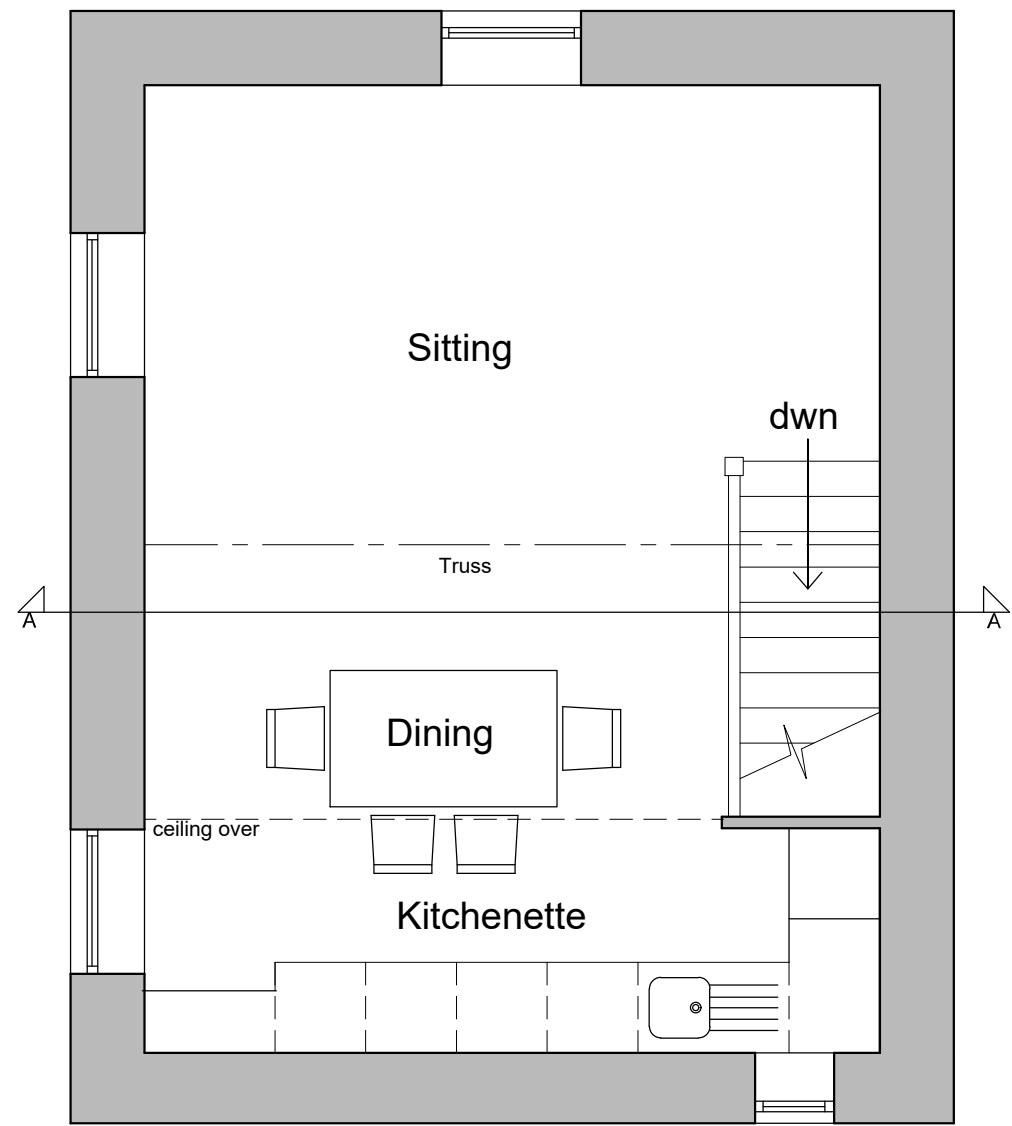

FIRST FLOOR PLAN

Rev A - Amended after client discussion 18/7/24

Client
Mr Davies
Job Title
Proposed Alterations to create Annex at
Ashgrove Barn
1 Shawbridge Street
Clitheroe
BB7 1LZ

Drawing Title
Proposed Plans, Elevations and Section

Scale
1:50@ A2
Date
July 2024
Drawn
LKR

spa
ARCHITECTS
SUNDERLAND PEACOCK & ASSOCIATES LTD.
HAZELNERE, PHILICO ROAD, CLITHEROE
LANCASHIRE, BB7 2AG
T 01200 423178 F 01200 427328
E info@sunderlandpeacock.com
www.sunderlandpeacock.com



7077 -03 A