




This drawing is to be read in conjunction with all relevant Architect, consultants' and specialists' drawings and specifications. The Architect is to be notified of any discrepancies before proceeding. Do not scale from this drawing. All dimensions and levels are to be checked on site. This drawing is subject to copyright and shall not be copied whole or in part, or used for any other purpose without written permission from SGH Architects Ltd. All work carried out before Planning and Building Permission has been granted is at the contractor/clients risk.

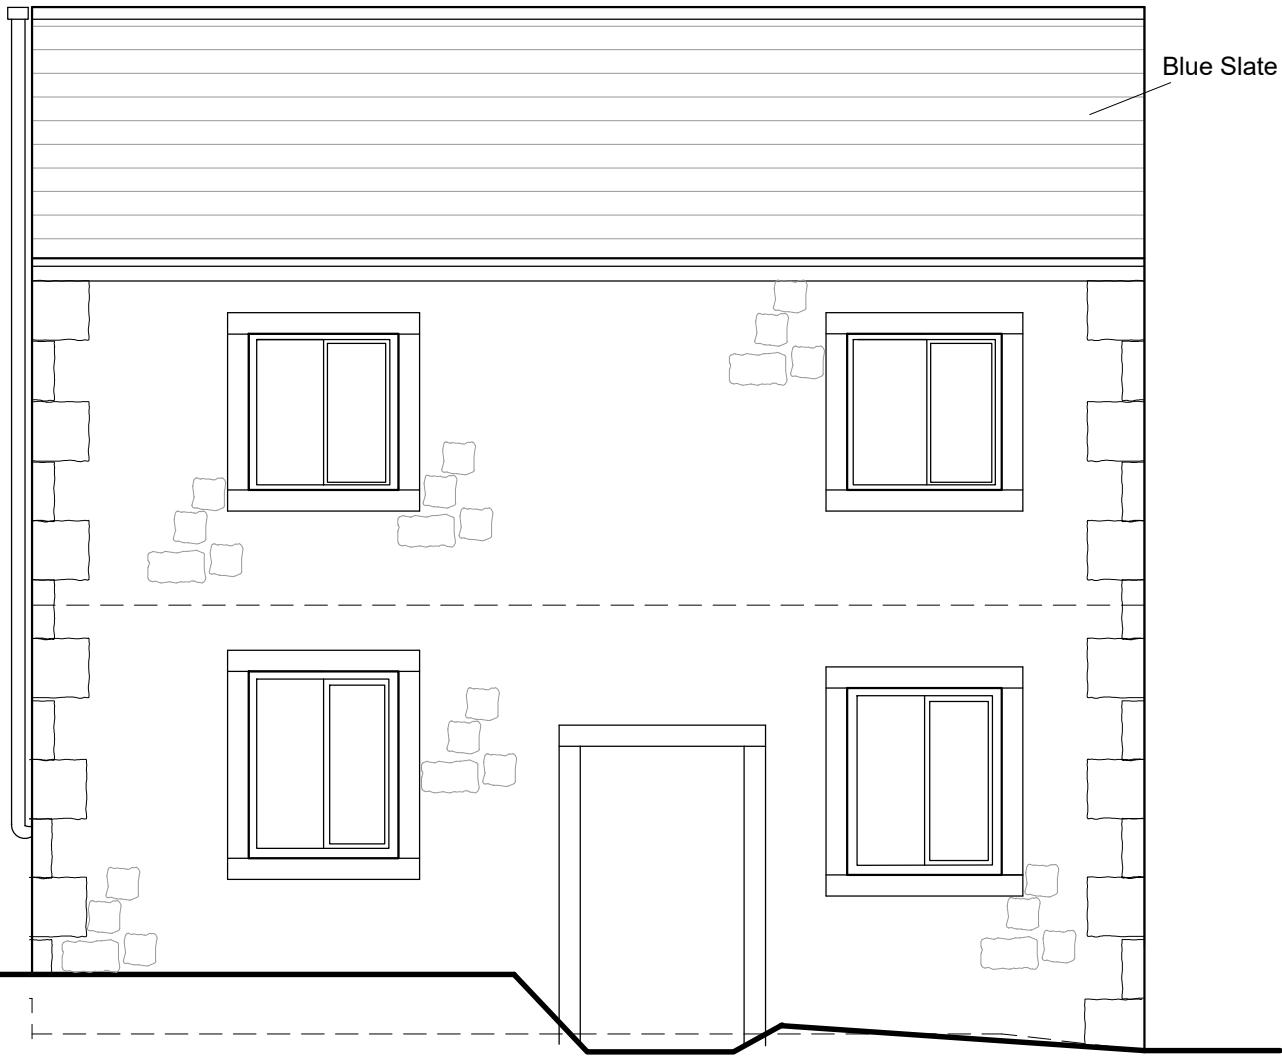


NORTH WEST ELEVATION

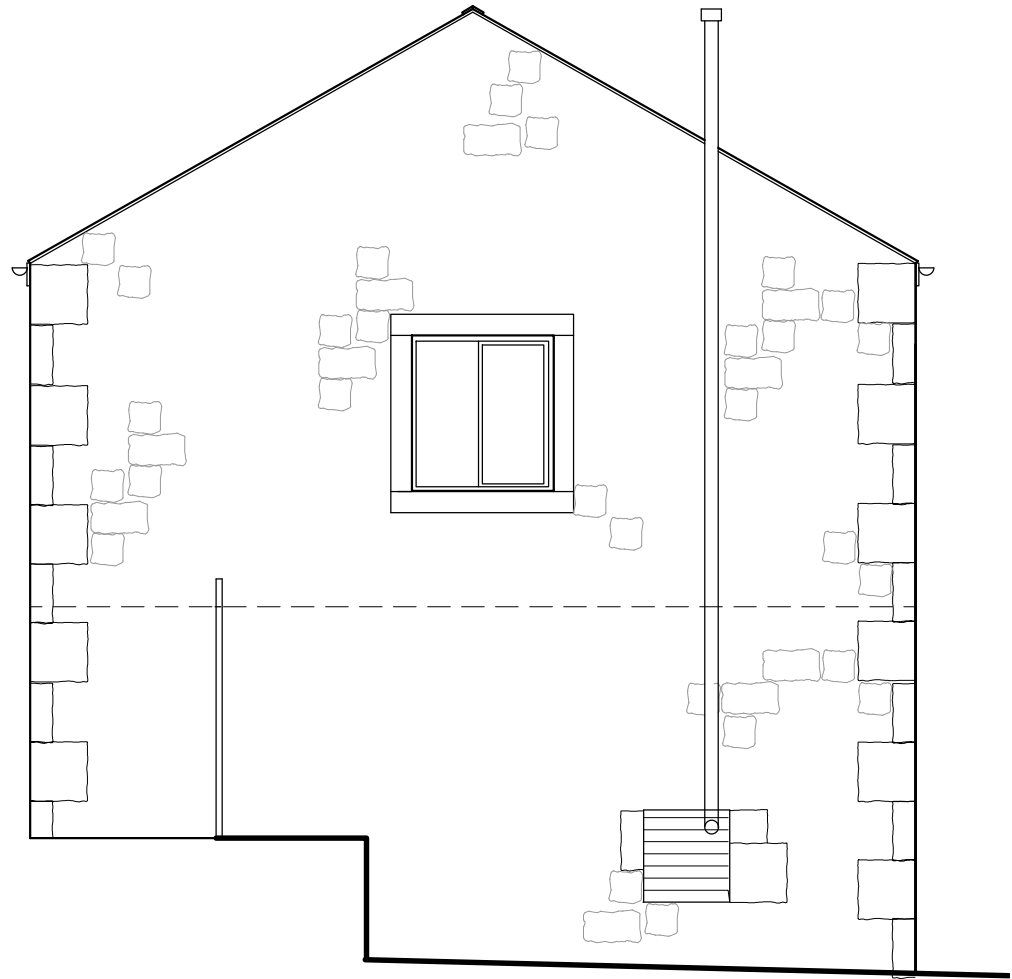


NORTH EAST ELEVATION

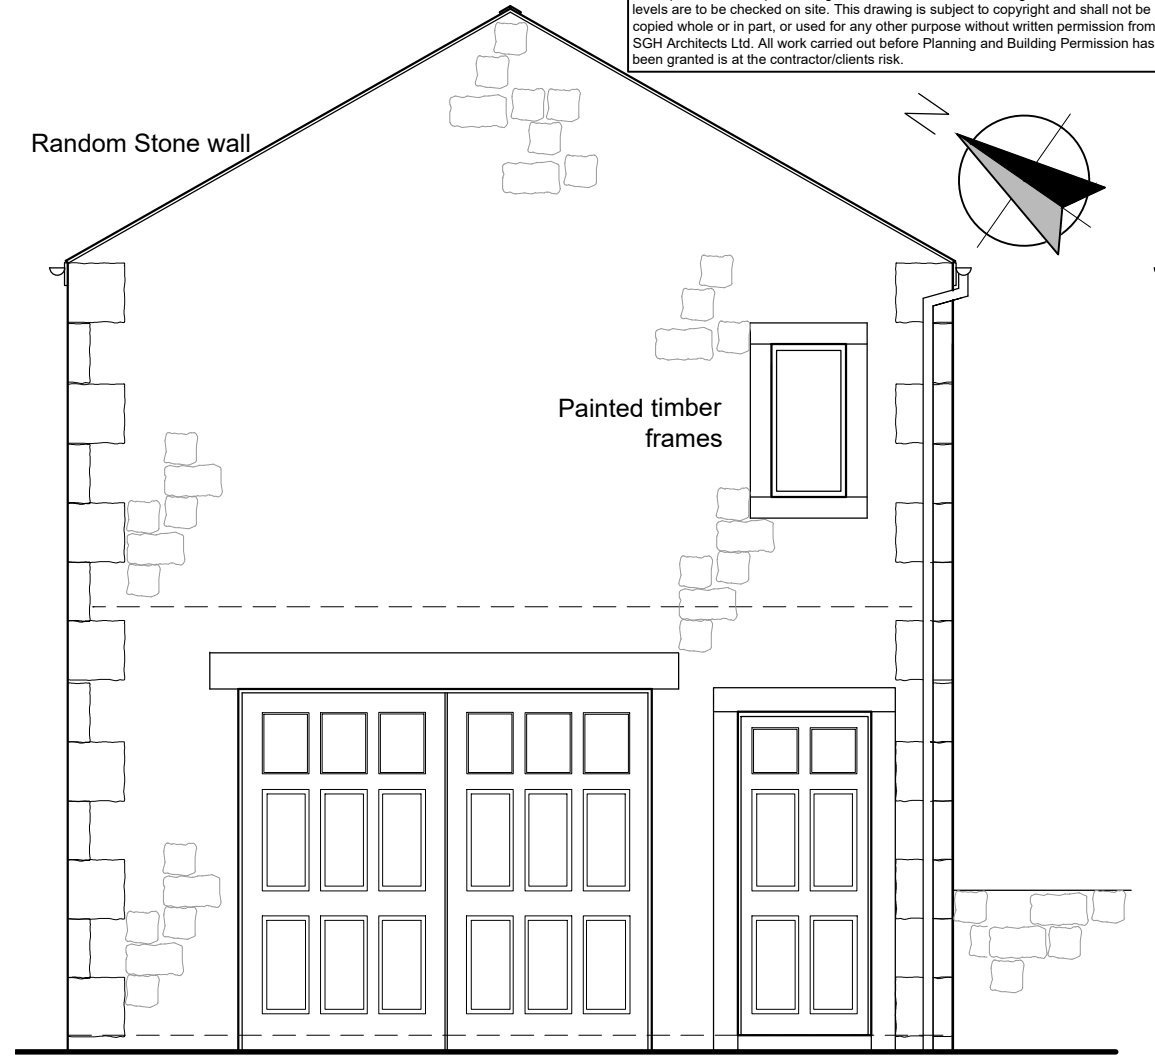


SOUTH WEST ELEVATION

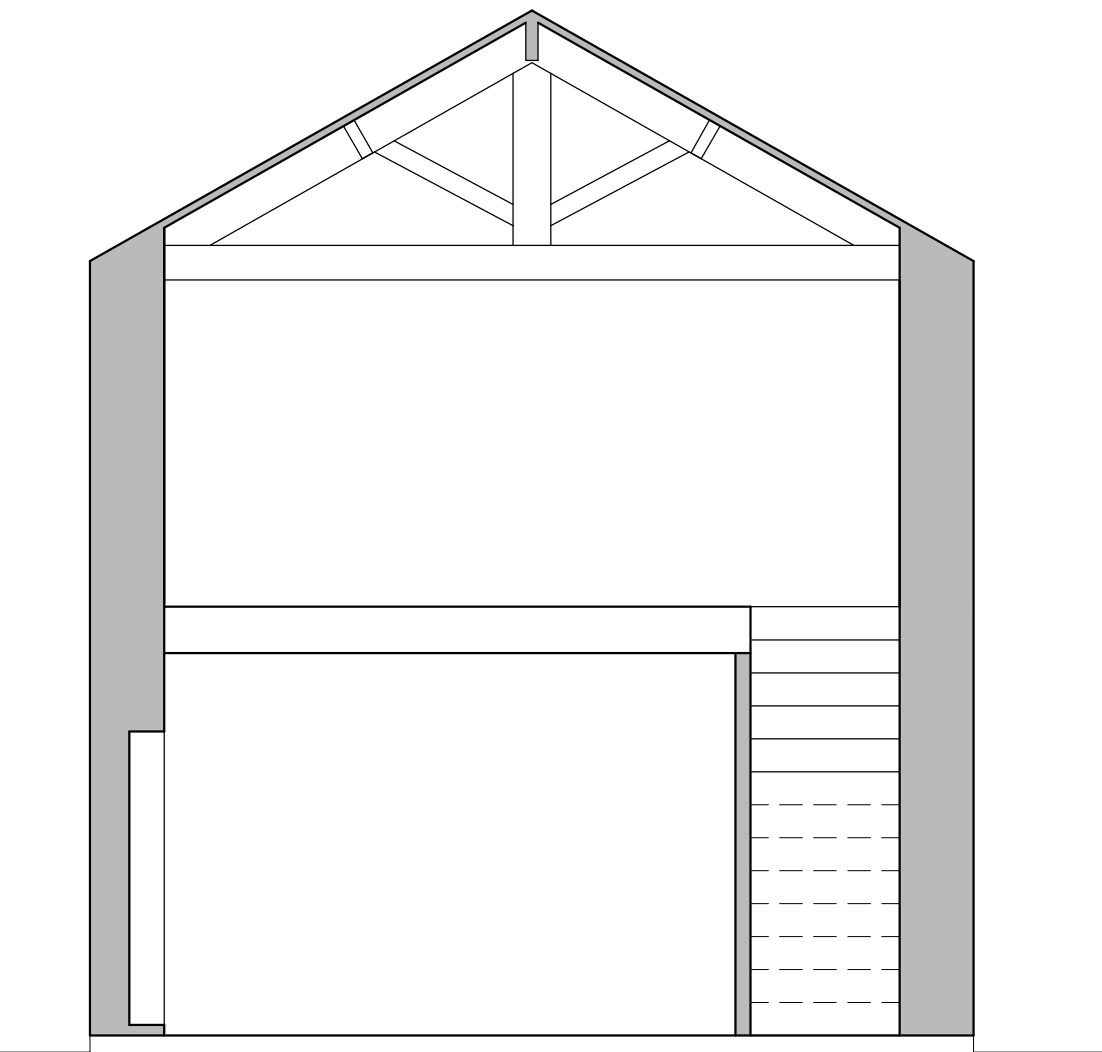

SECTION A-A

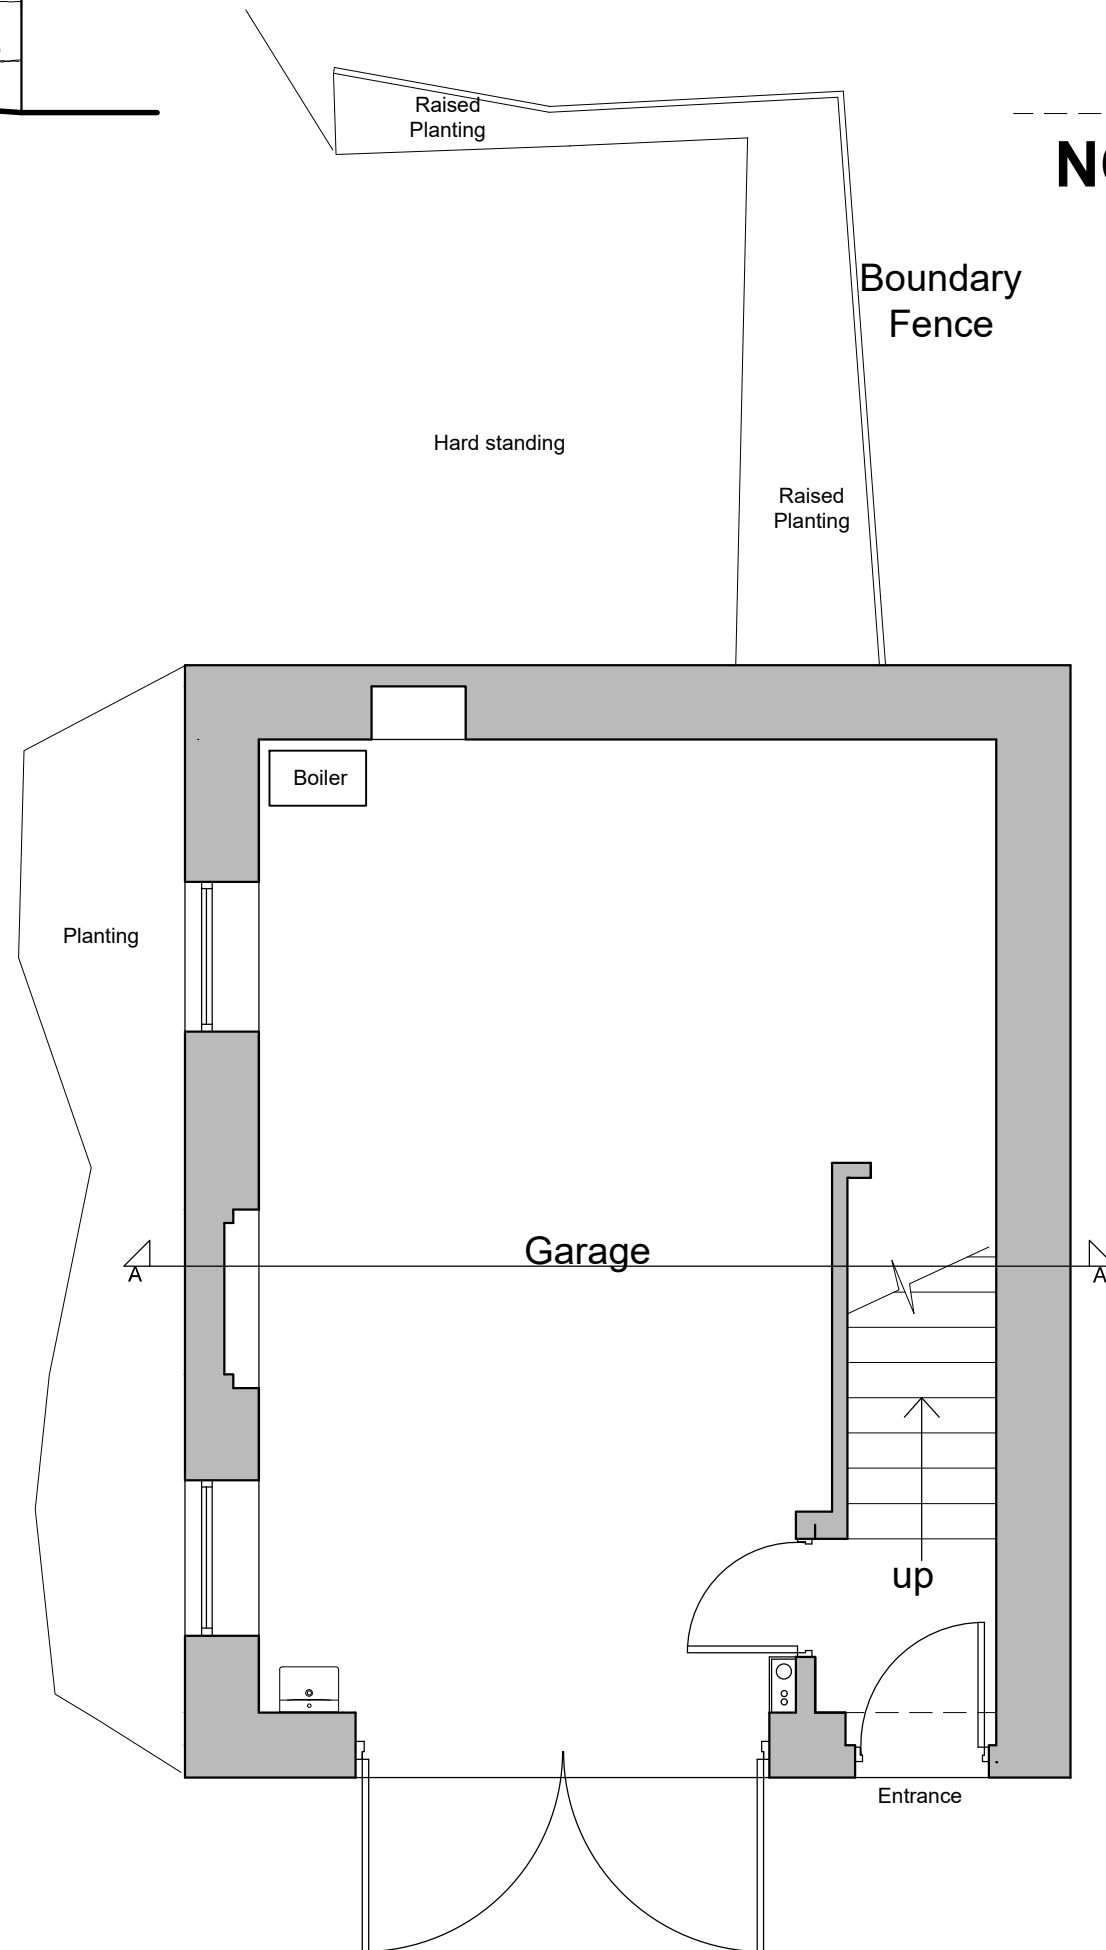

GROUND FLOOR PLAN

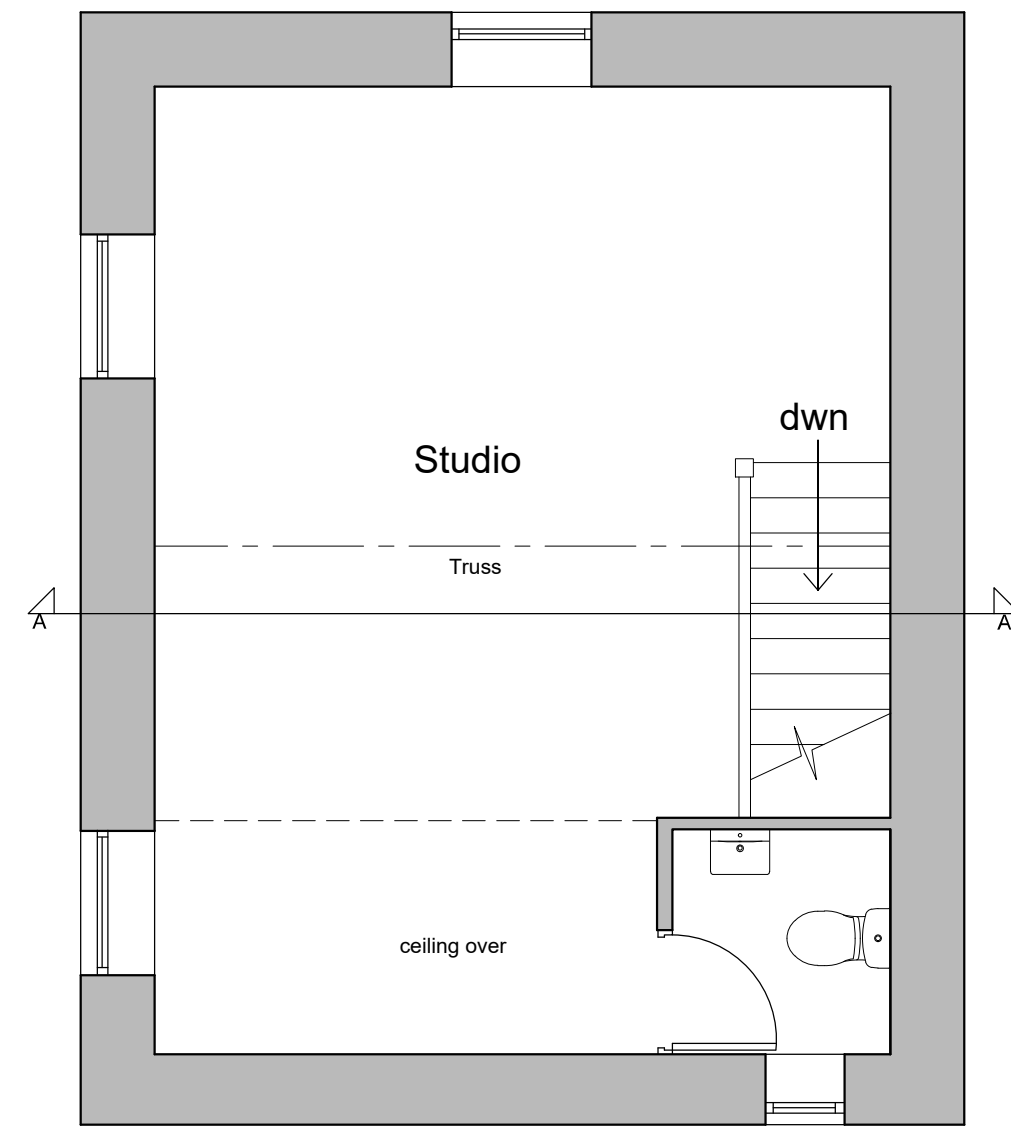

FIRST FLOOR PLAN

Client Mr Davies		
Job Title Proposed Alterations to create Annex at Ashgrove Barn 1 Shawbridge Street Clitheroe BB7 1LZ		
Drawing Title Existing Plans, Elevations and Section		
Scale 1:50@ A2	Date June 2024	Drawn LKR
spa ARCHITECTS SUNDERLAND PEACOCK & ASSOCIATES LTD. HAZELNERE, PINLICO ROAD, CLITHEROE LANCASHIRE, BB7 2AG T 01200 423178 F 01200 427328 E info@sunderlandpeacock.com www.sunderlandpeacock.com		
7077 -01		Rev -