


NOTES:
1: Do not scale this drawing, use figured dimensions only 2: The Contractor, Sub Contractor or specialist supplier are responsible for confirming site dimensions prior to fabrication 3: Any dimensional discrepancies are to be reported to the Architect immediately

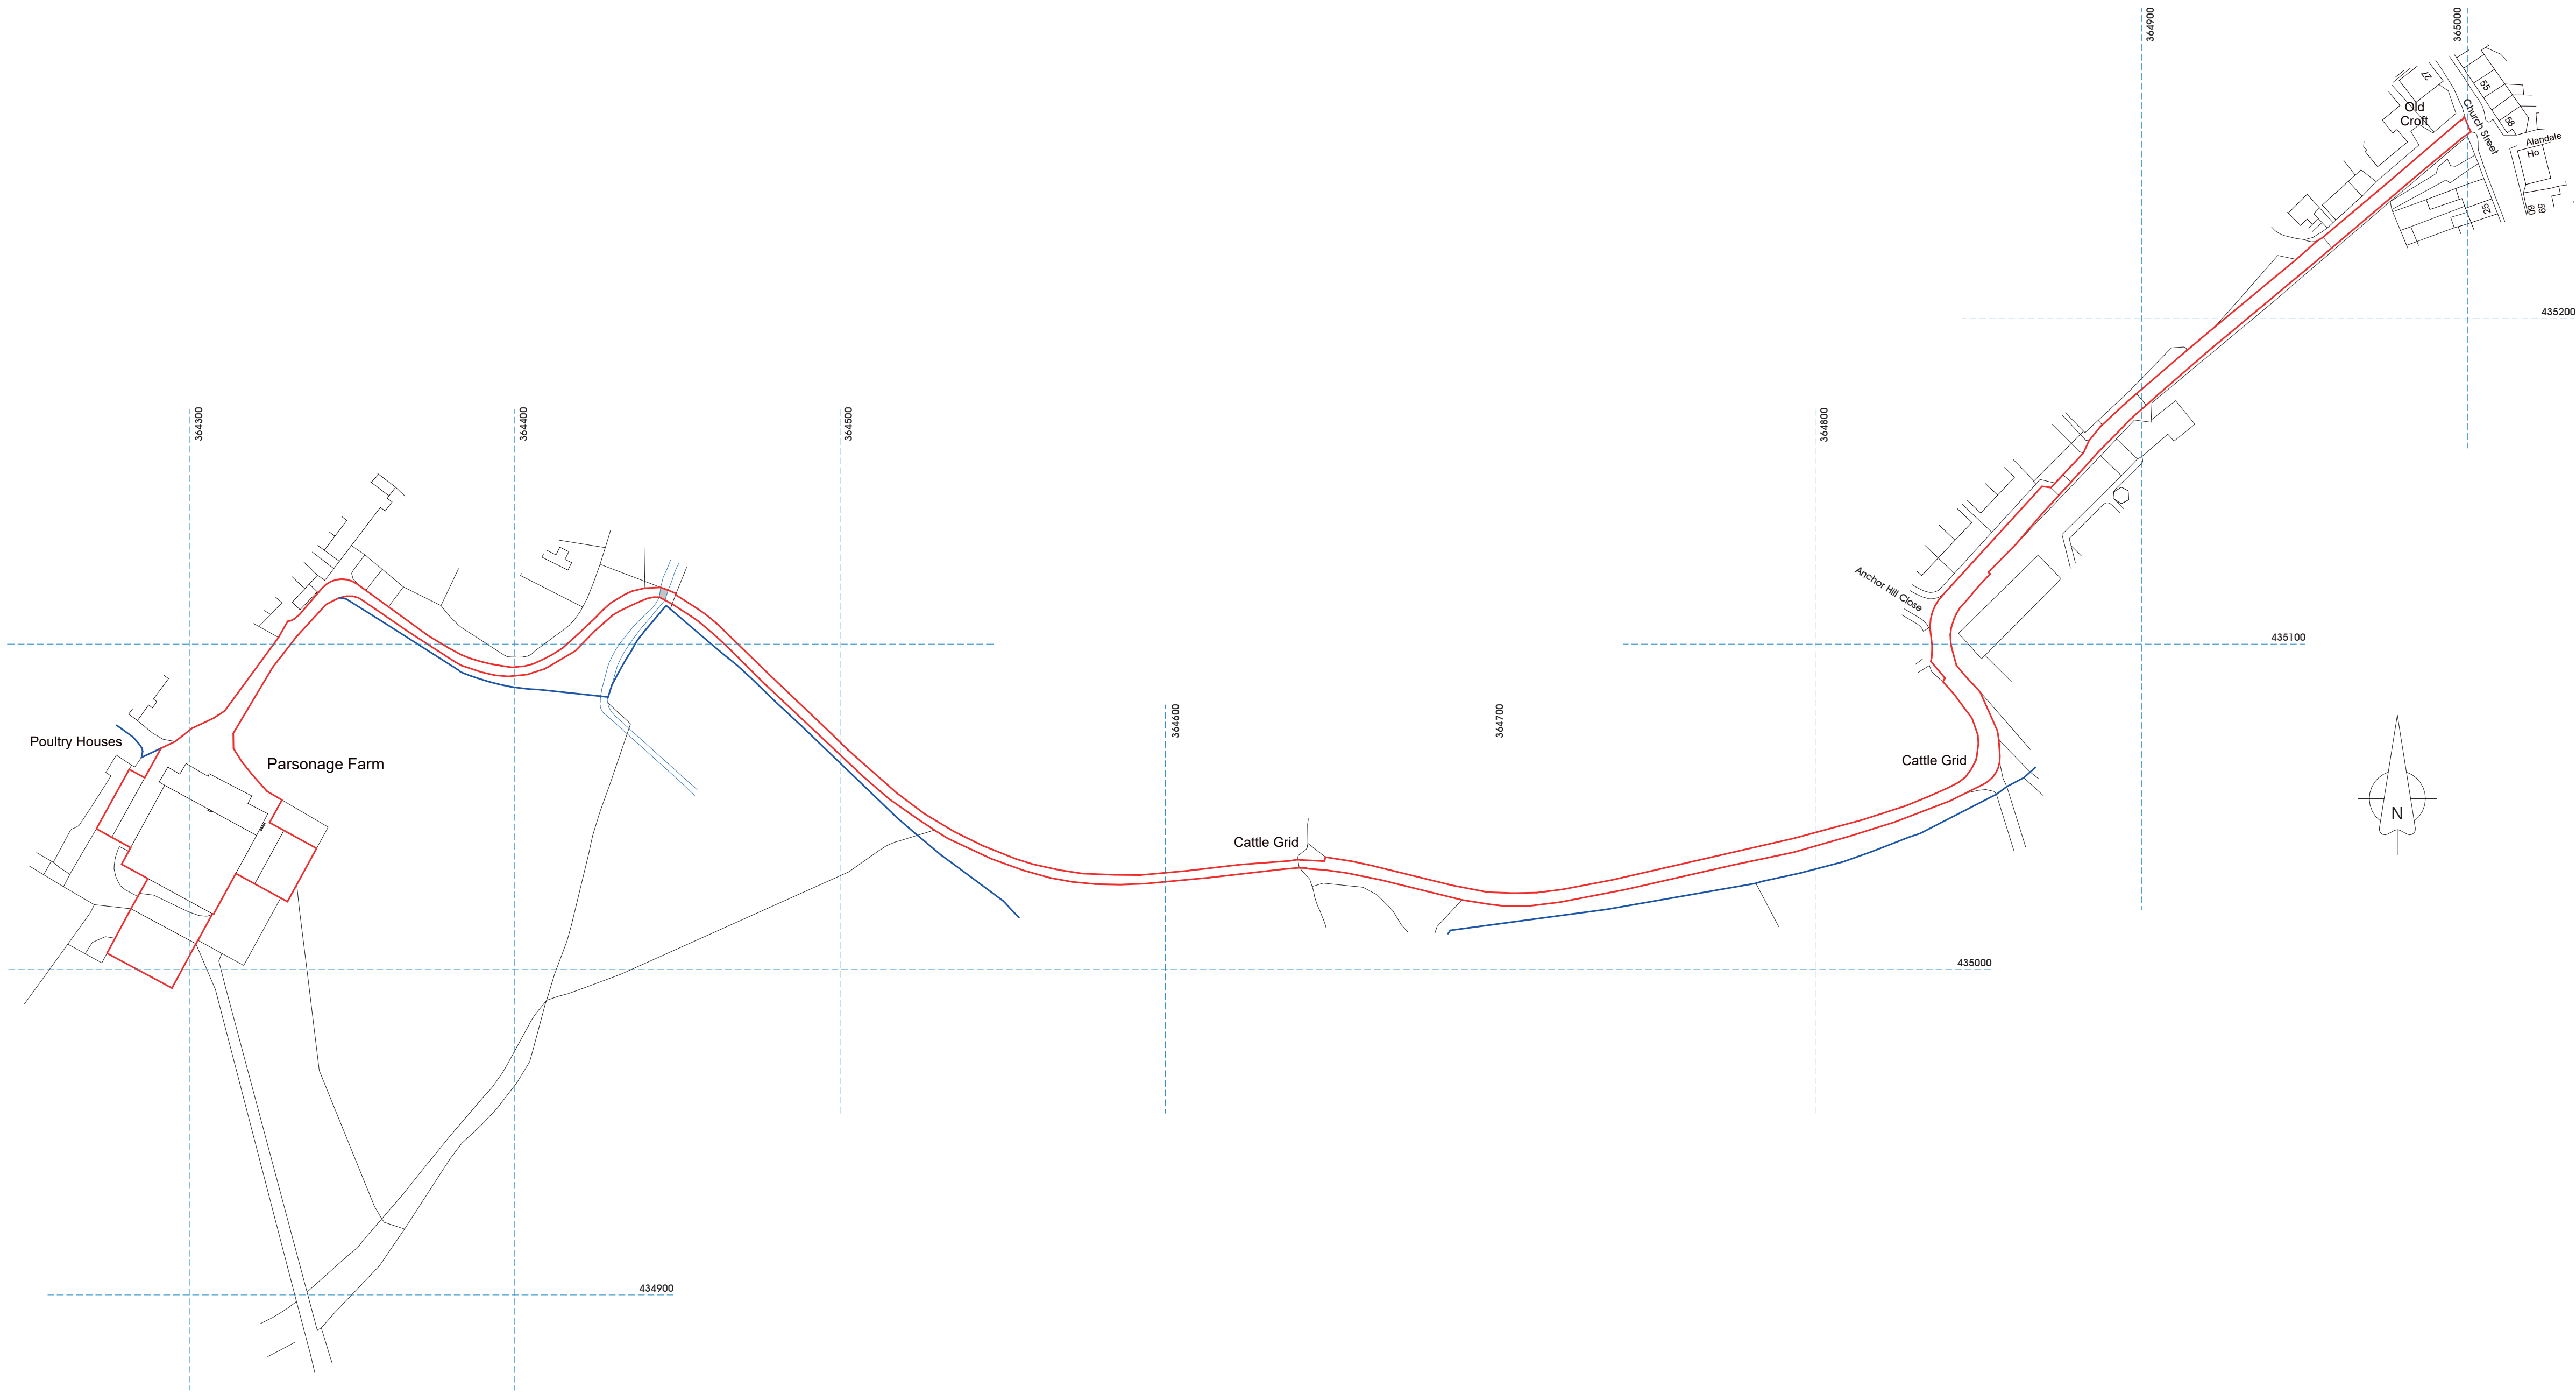


Ordnance Survey, (c) Crown Copyright 2024. All rights reserved. Licence number 100022432


Location Plan

1 : 1250
0 10 50m

NOTES:
1: Do not scale this drawing, use figured dimensions only 2: The Contractor, Sub Contractor or specialist supplier are responsible for confirming site dimensions prior to fabrication 3: Any dimensional discrepancies are to be reported to the Architect immediately

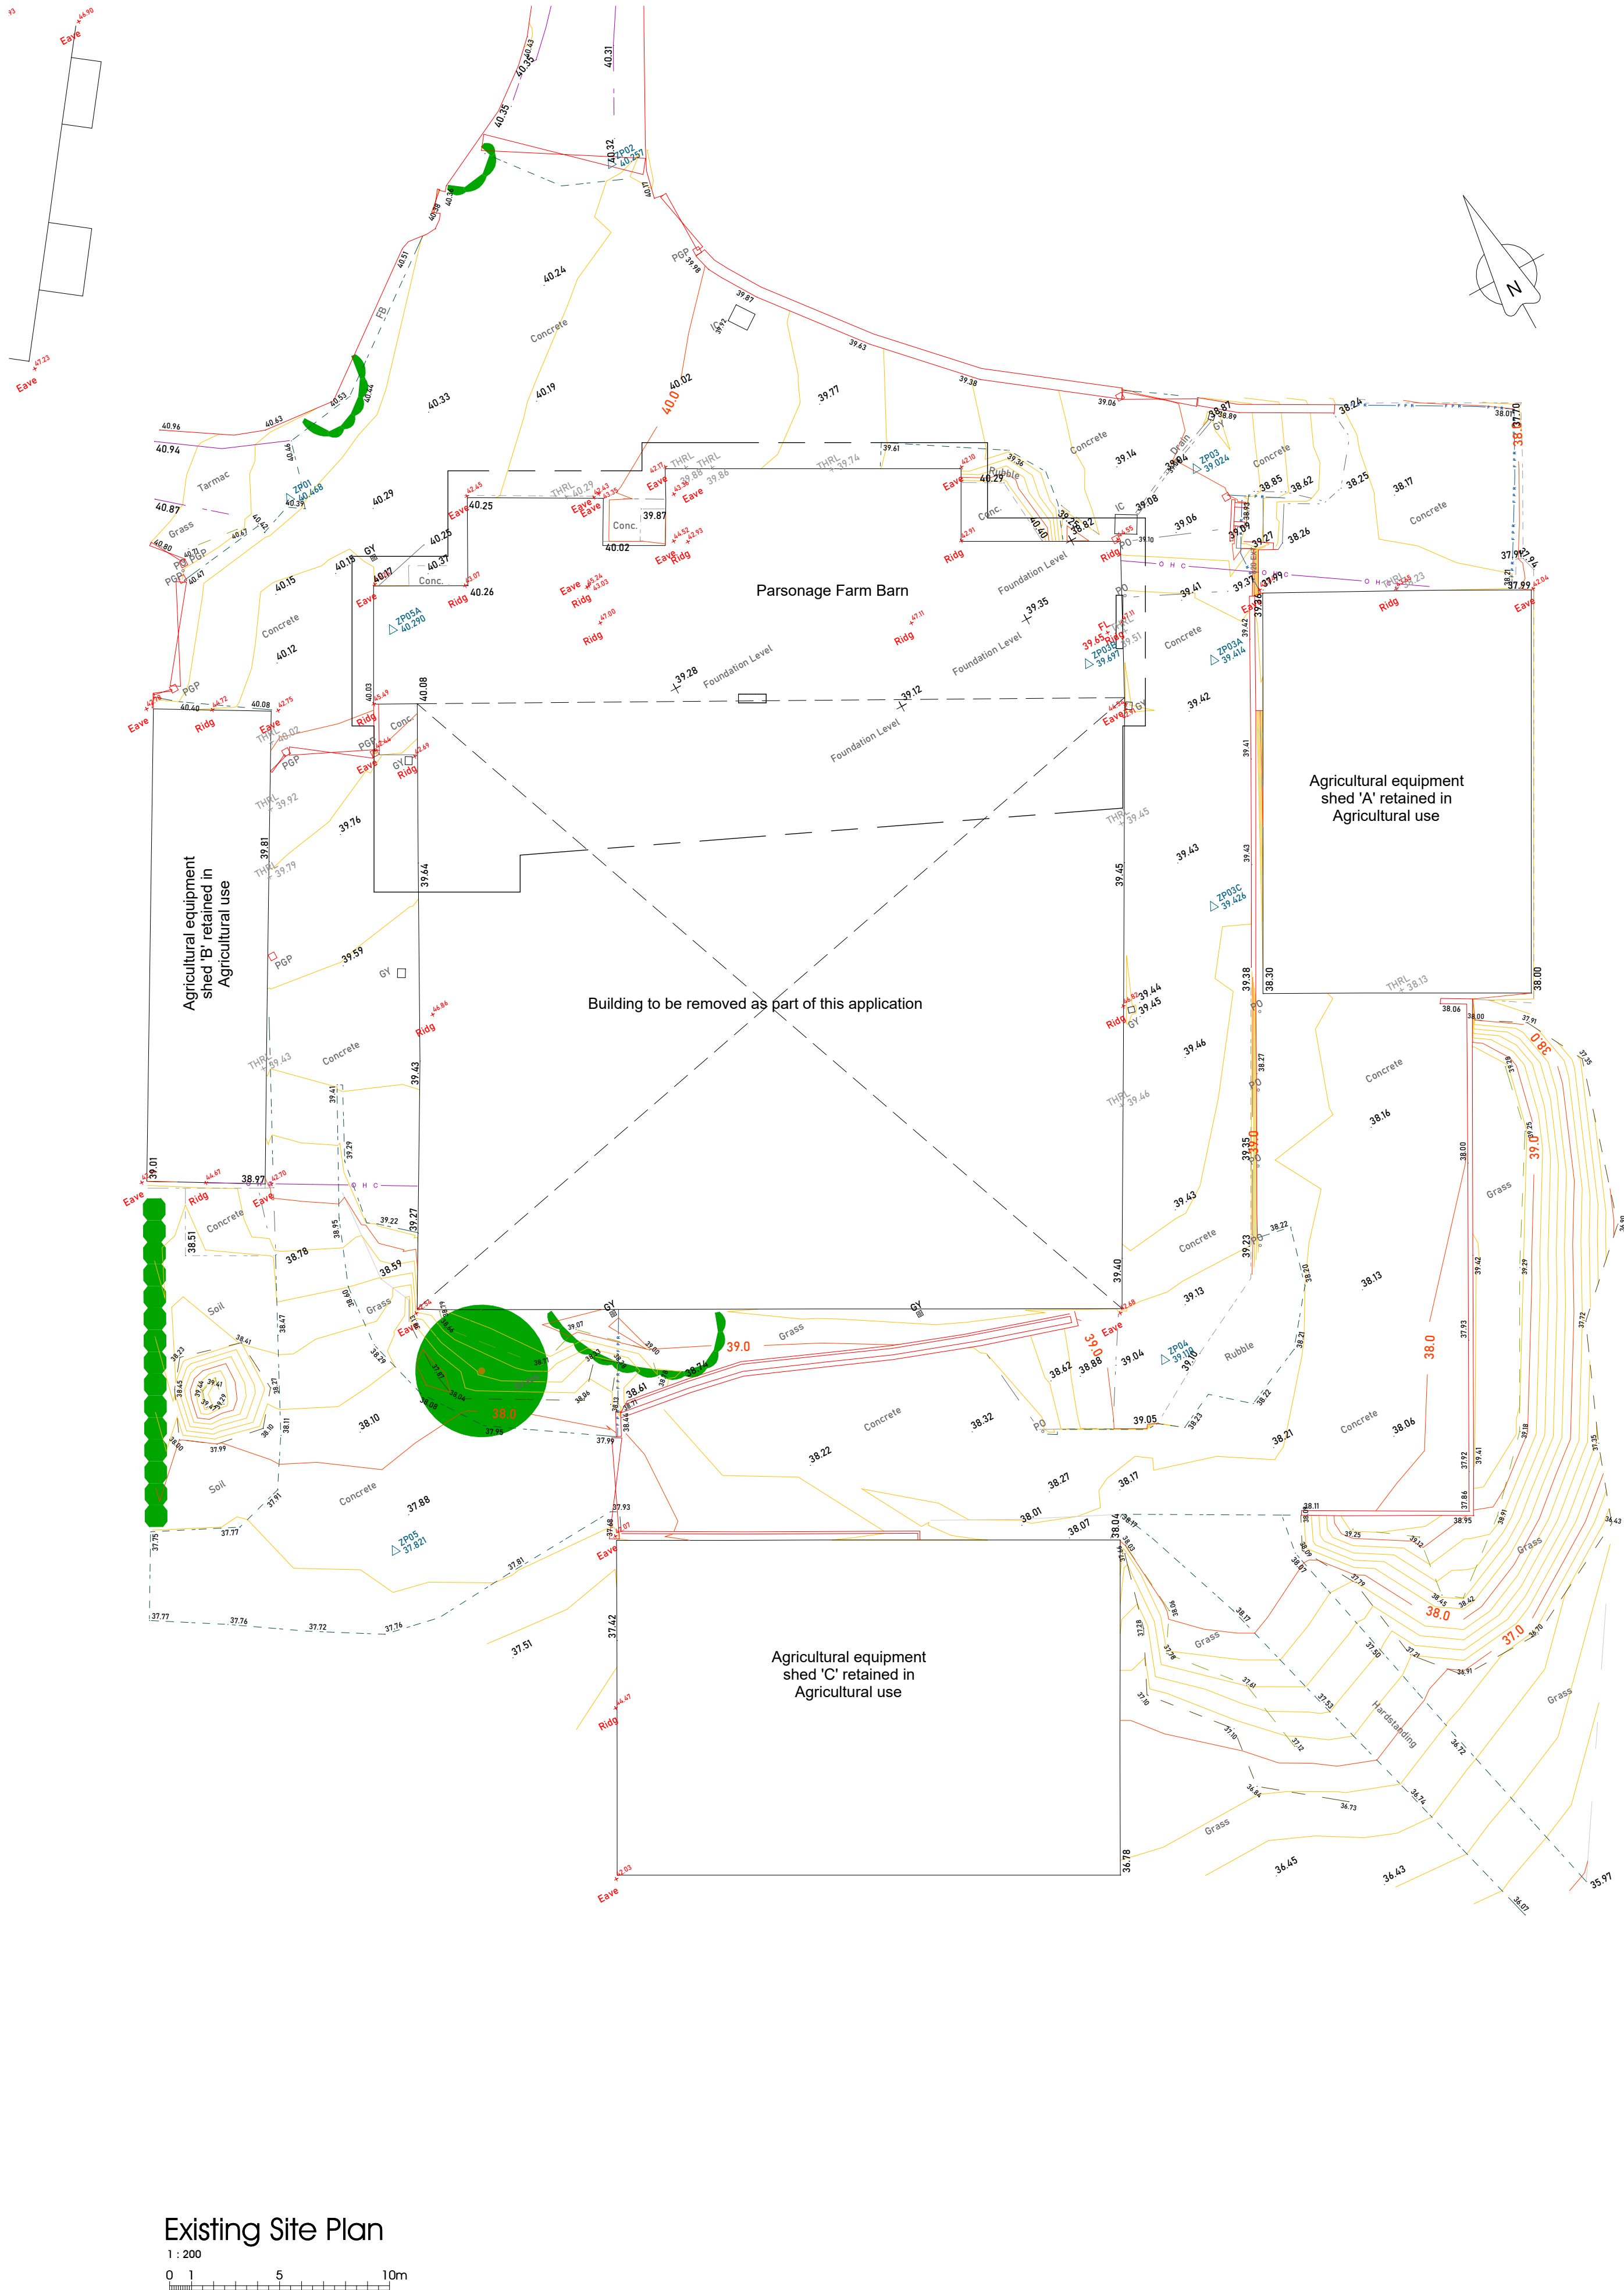


NOTES:
1: Do not scale this drawing, use figured dimensions only 2: The Contractor, Sub Contractor or specialist supplier are responsible for confirming site dimensions prior to fabrication 3: Any dimensional discrepancies are to be reported to the Architect immediately

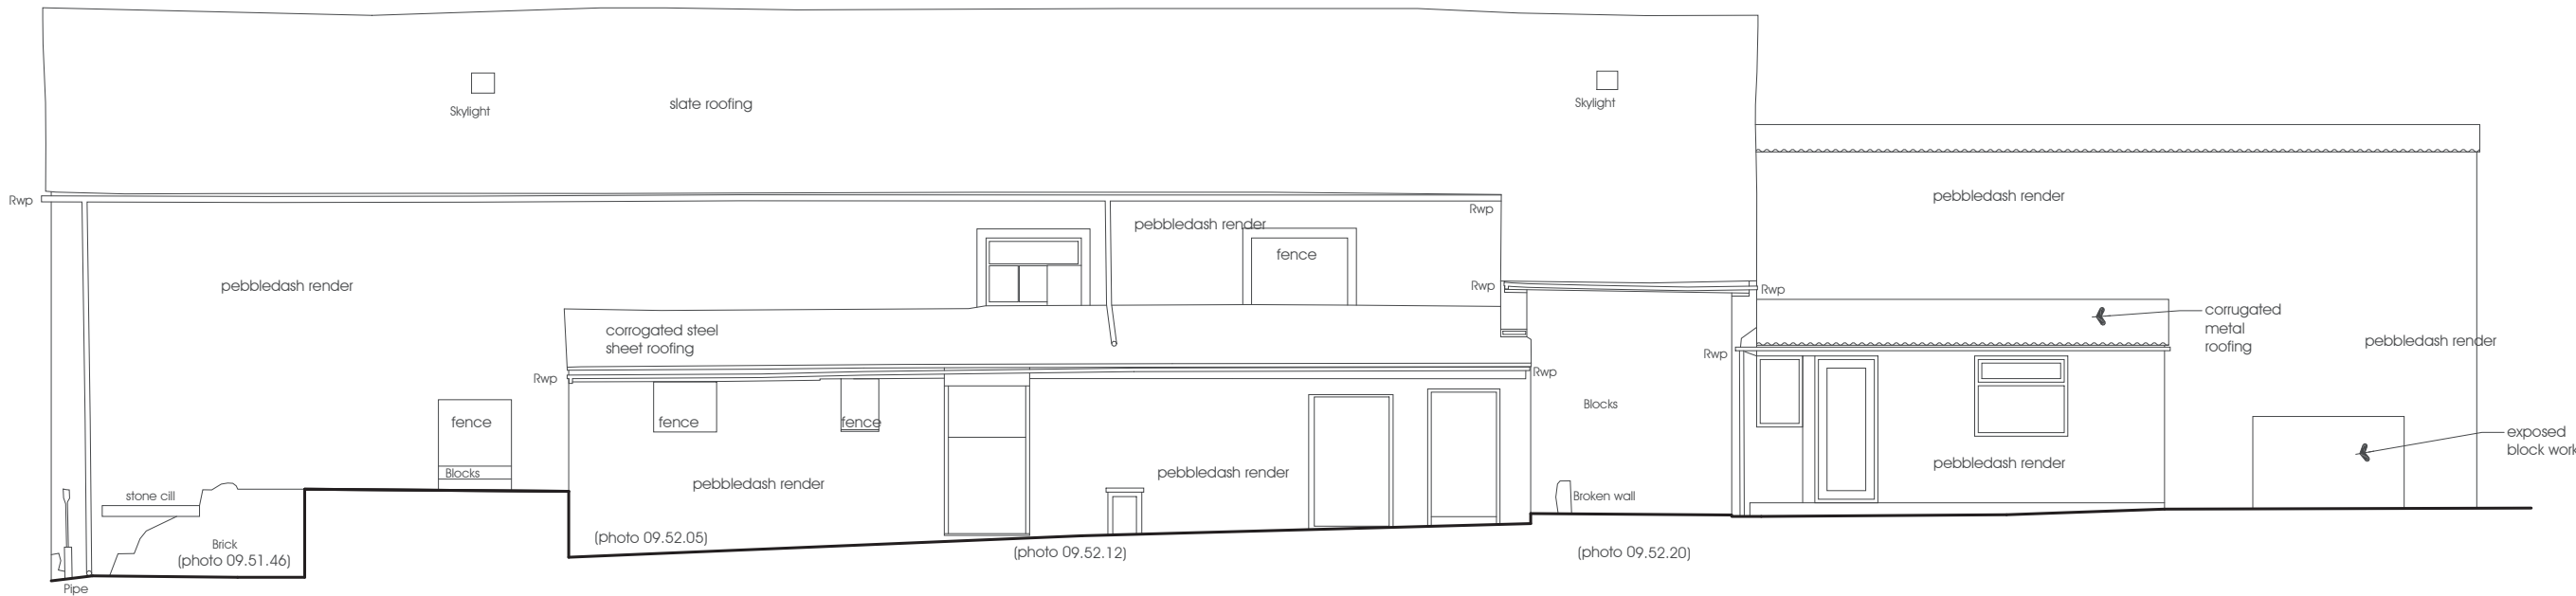


North Existing

1 : 100
0 1 2 3 4 5m

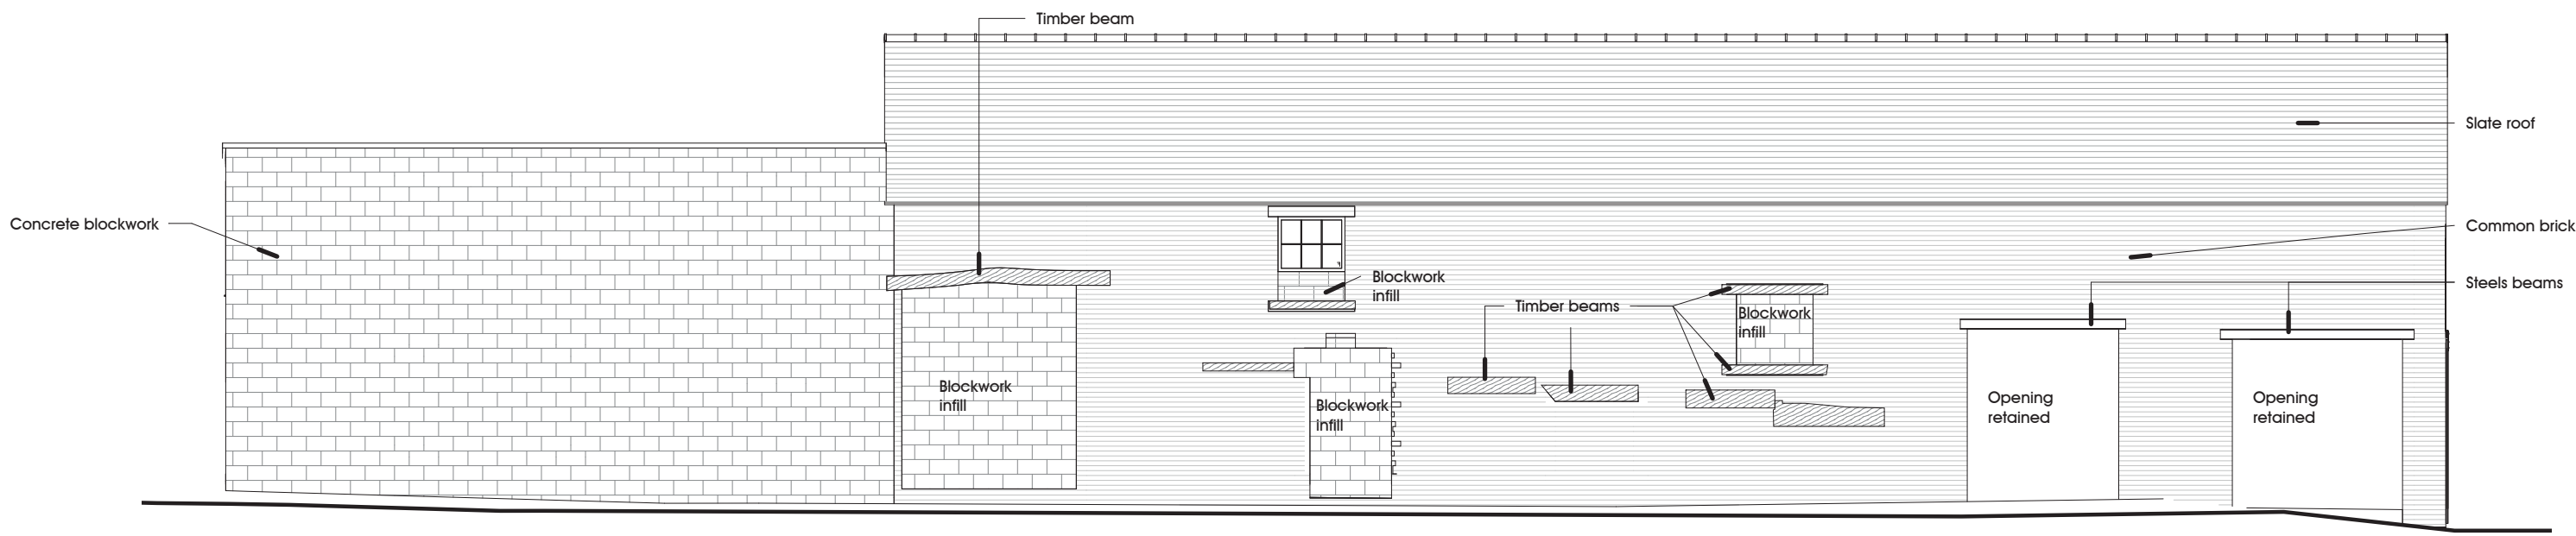


South Existing

1 : 100
0 1 2 3 4 5m

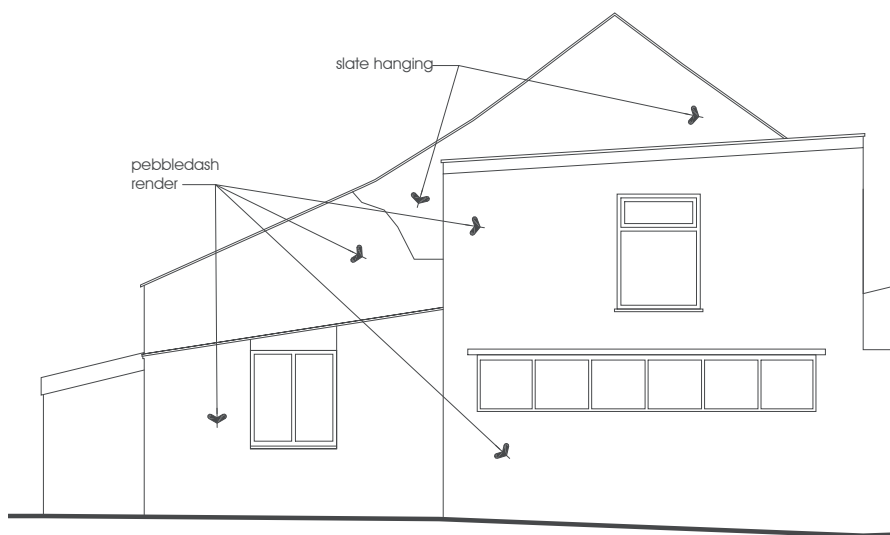


West Existing

1 : 100
0 1 2 3 4 5m

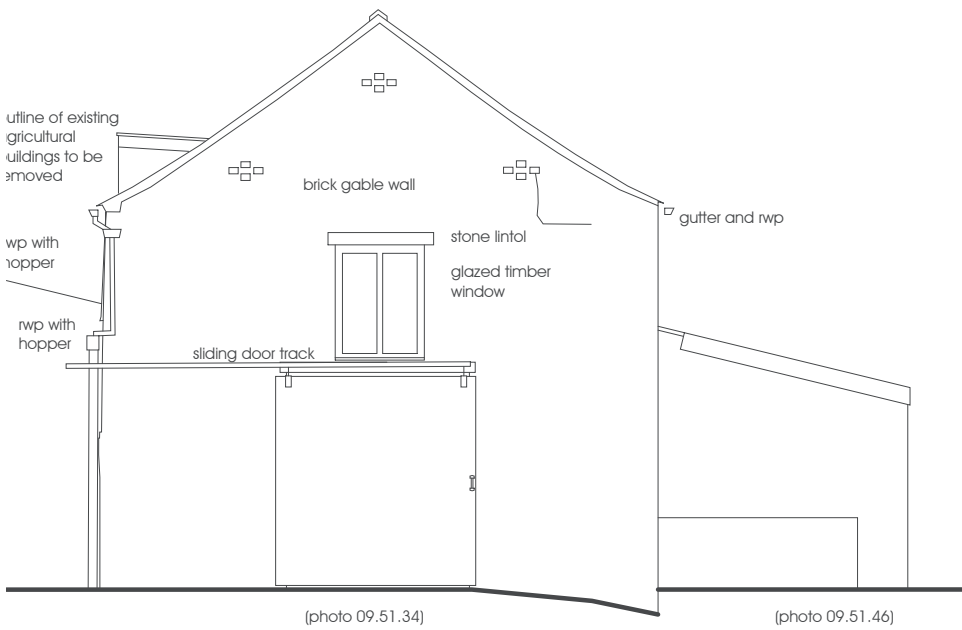


East Existing

1 : 100
0 1 2 3 4 5m

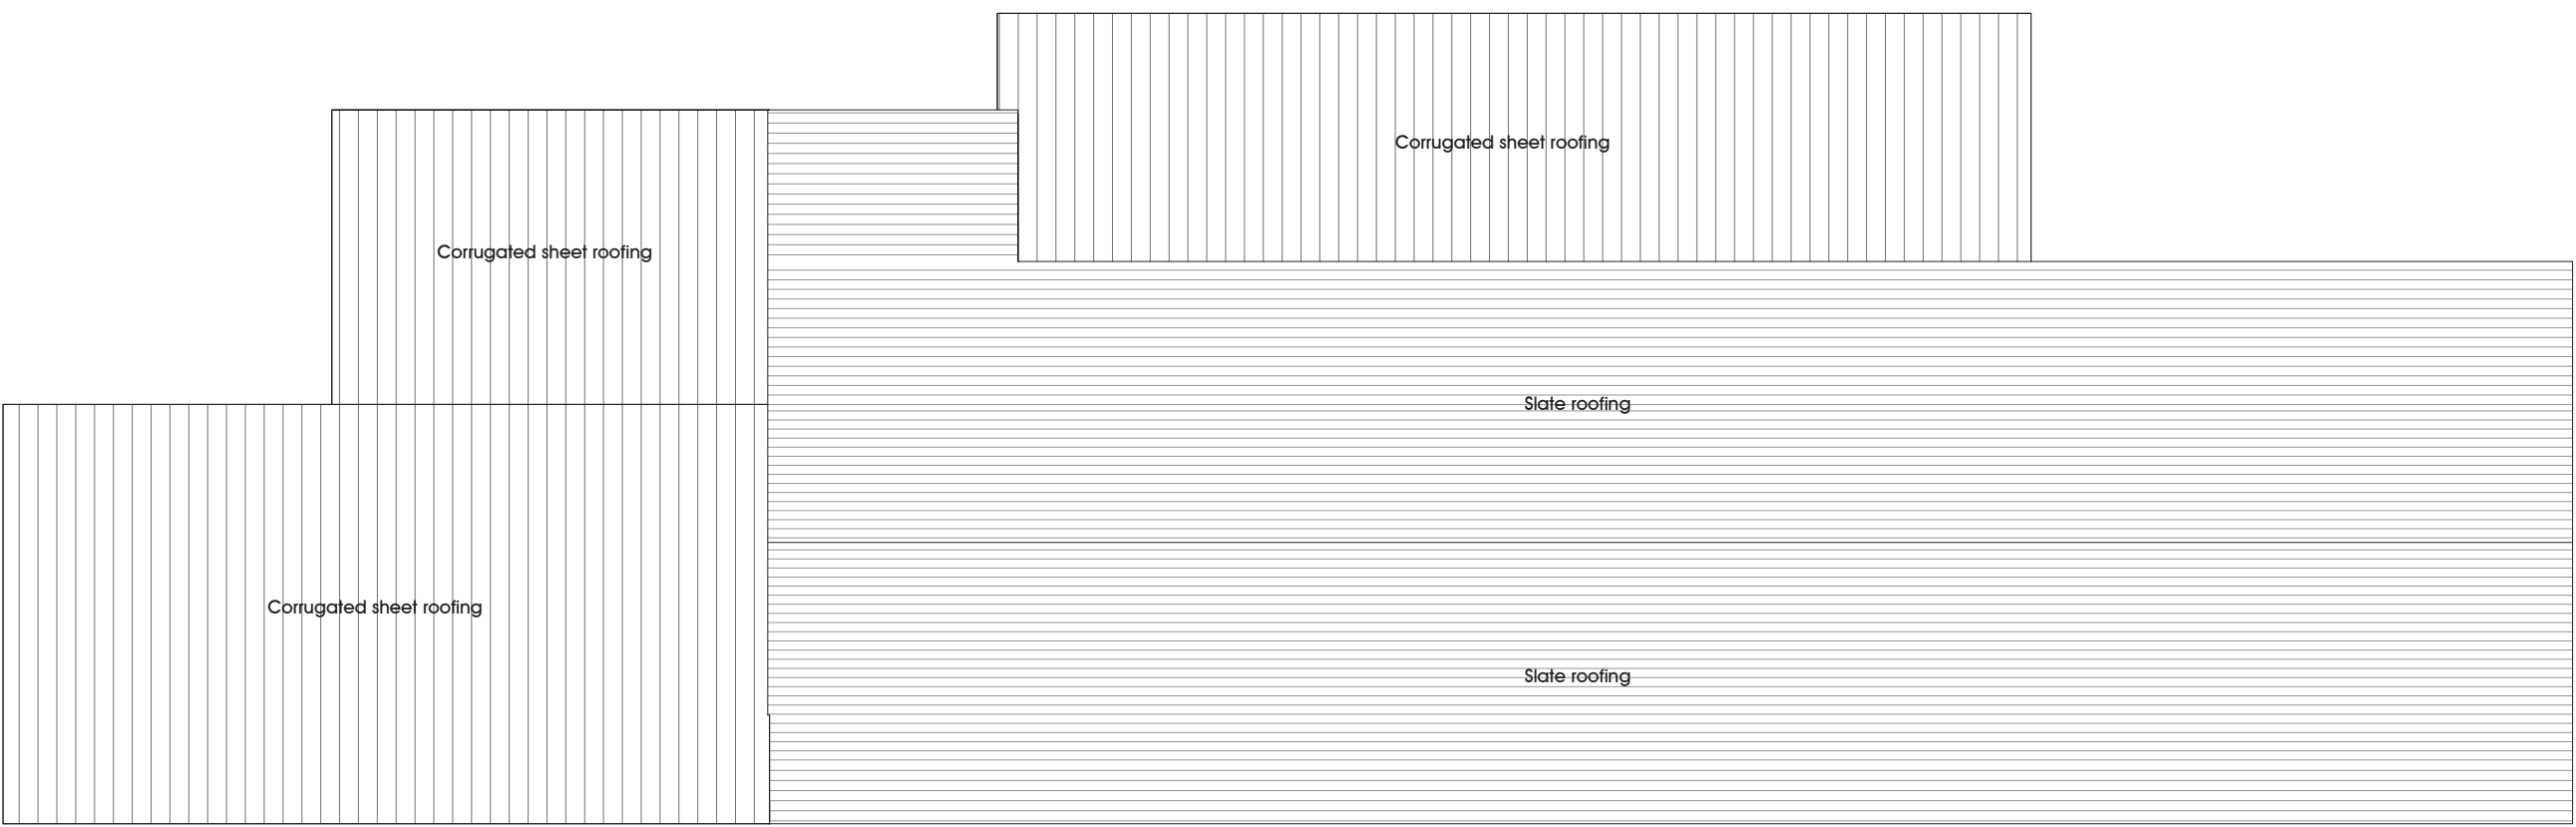


Roof Plan Existing

1 : 100
0 1 2 3 4 5m

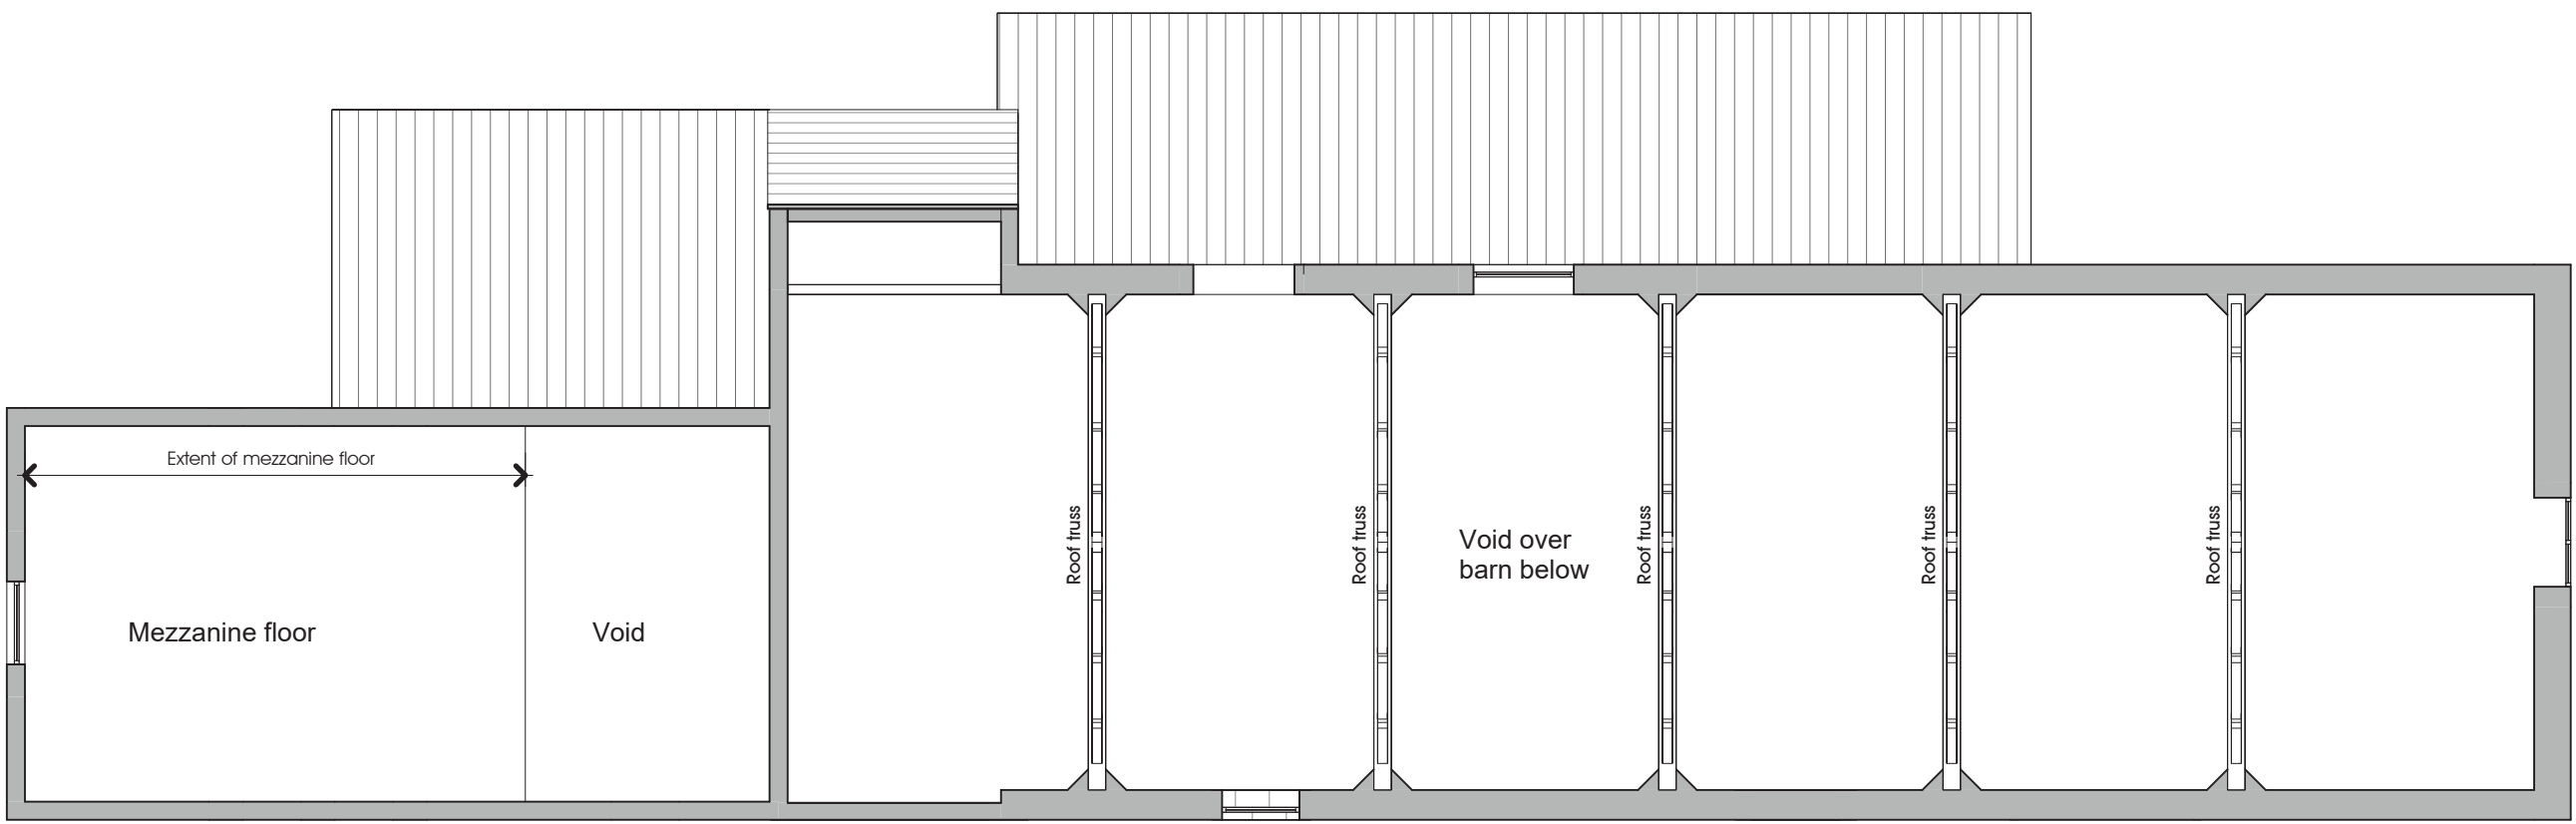

First Floor Plan Existing


1 : 100
0 1 2 3 4 5m

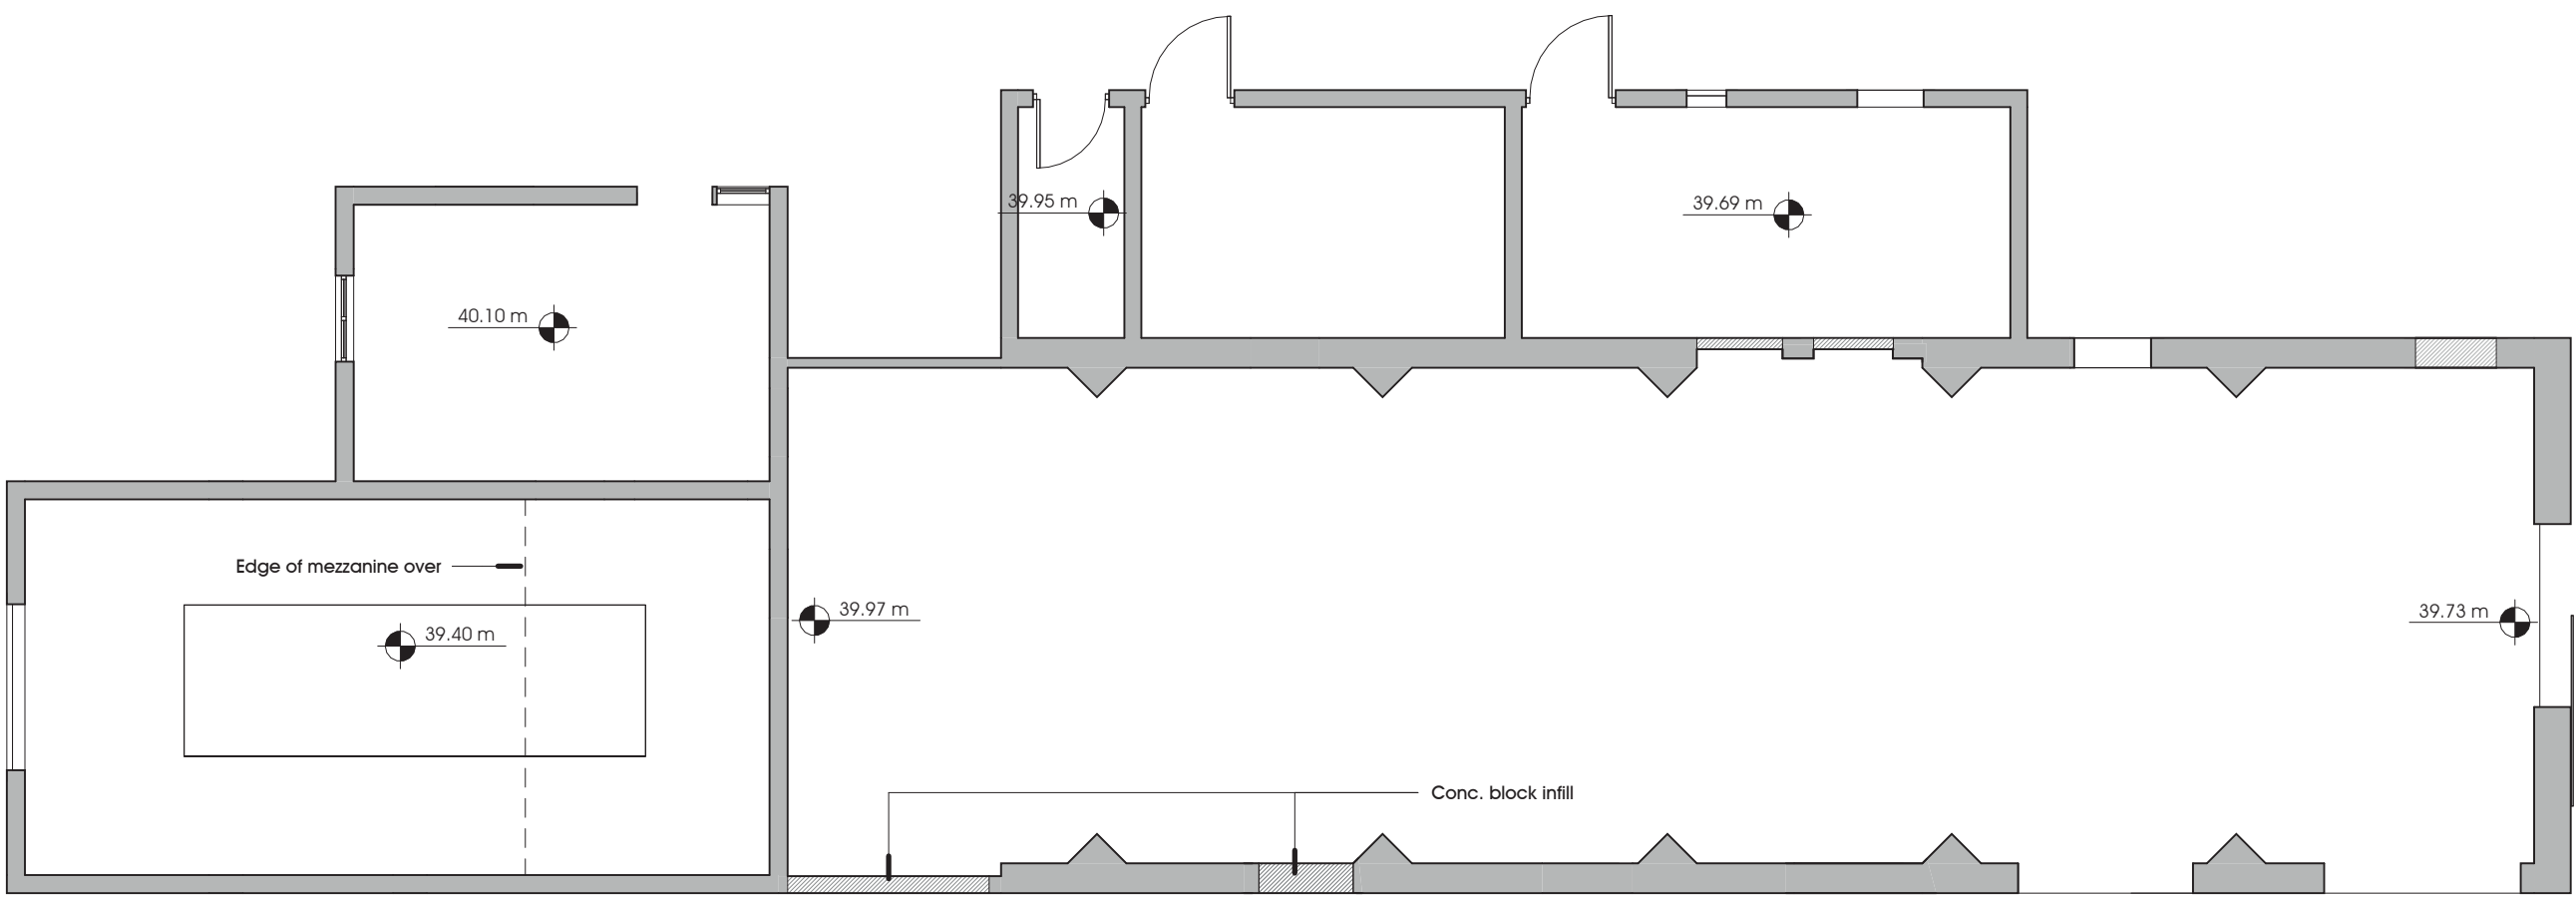


Ground Floor Plan Existing

1 : 100
0 1 2 3 4 5m

NOTES:
1: Do not scale this drawing, use figured dimensions only 2: The Contractor, Sub Contractor or specialist supplier are responsible for confirming site dimensions prior to fabrication 3: Any dimensional discrepancies are to be reported to the Architect immediately

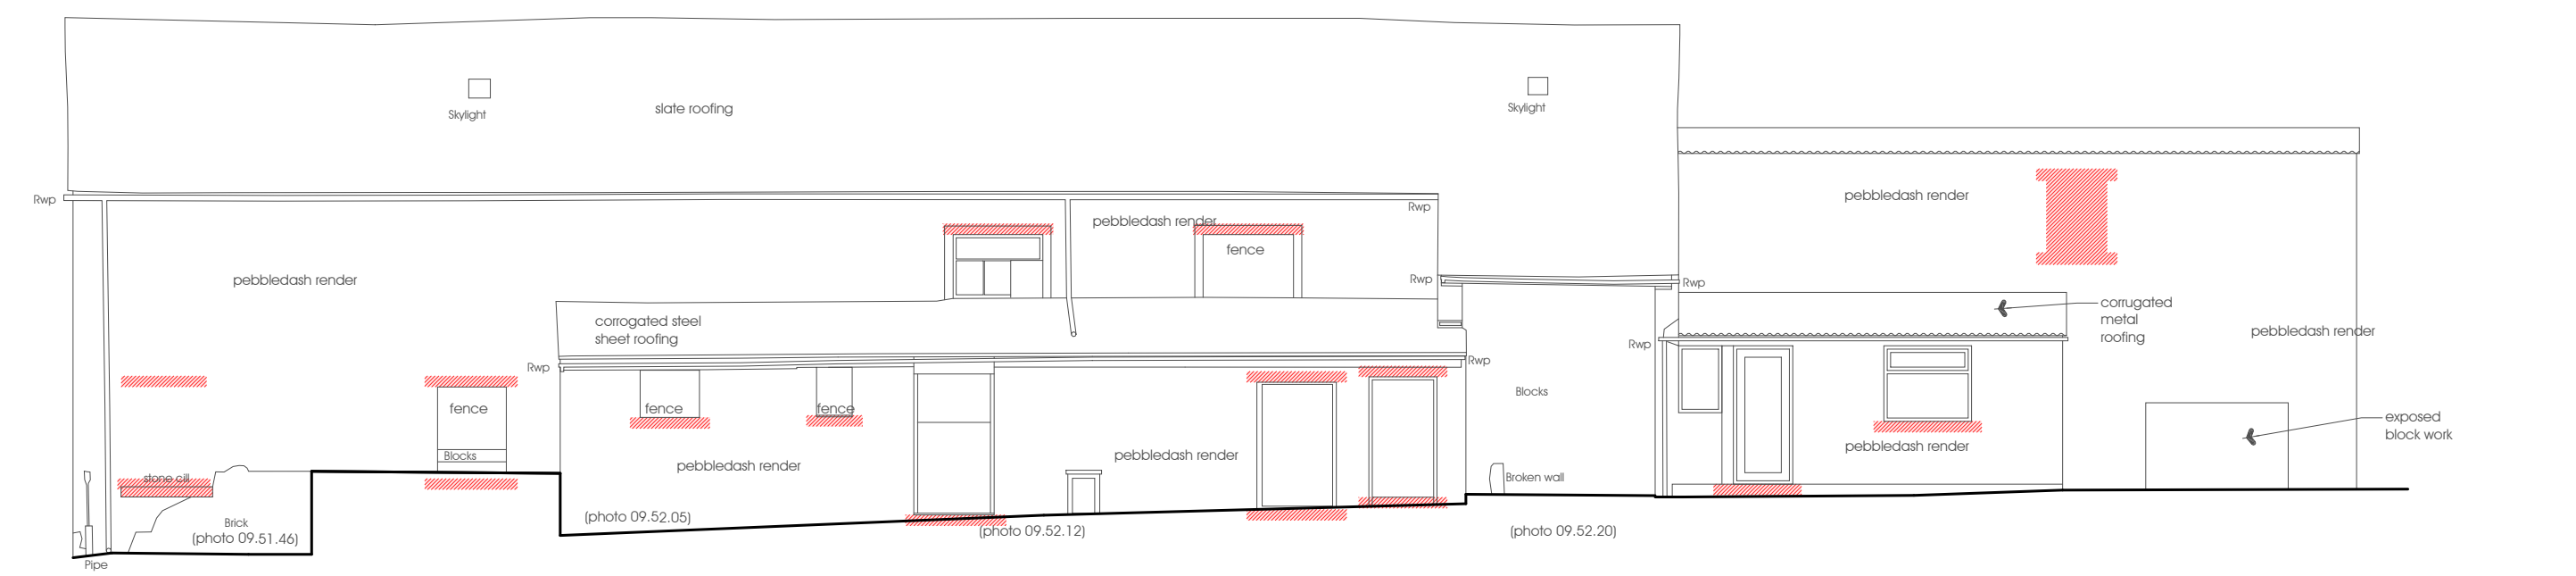


North Existing
1 : 100

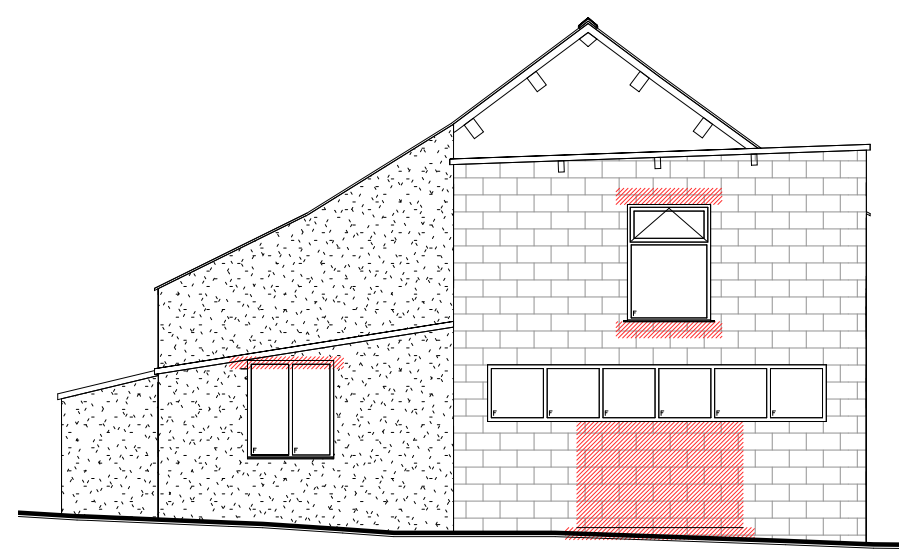

West Existing
1 : 100



East Existing
1 : 100

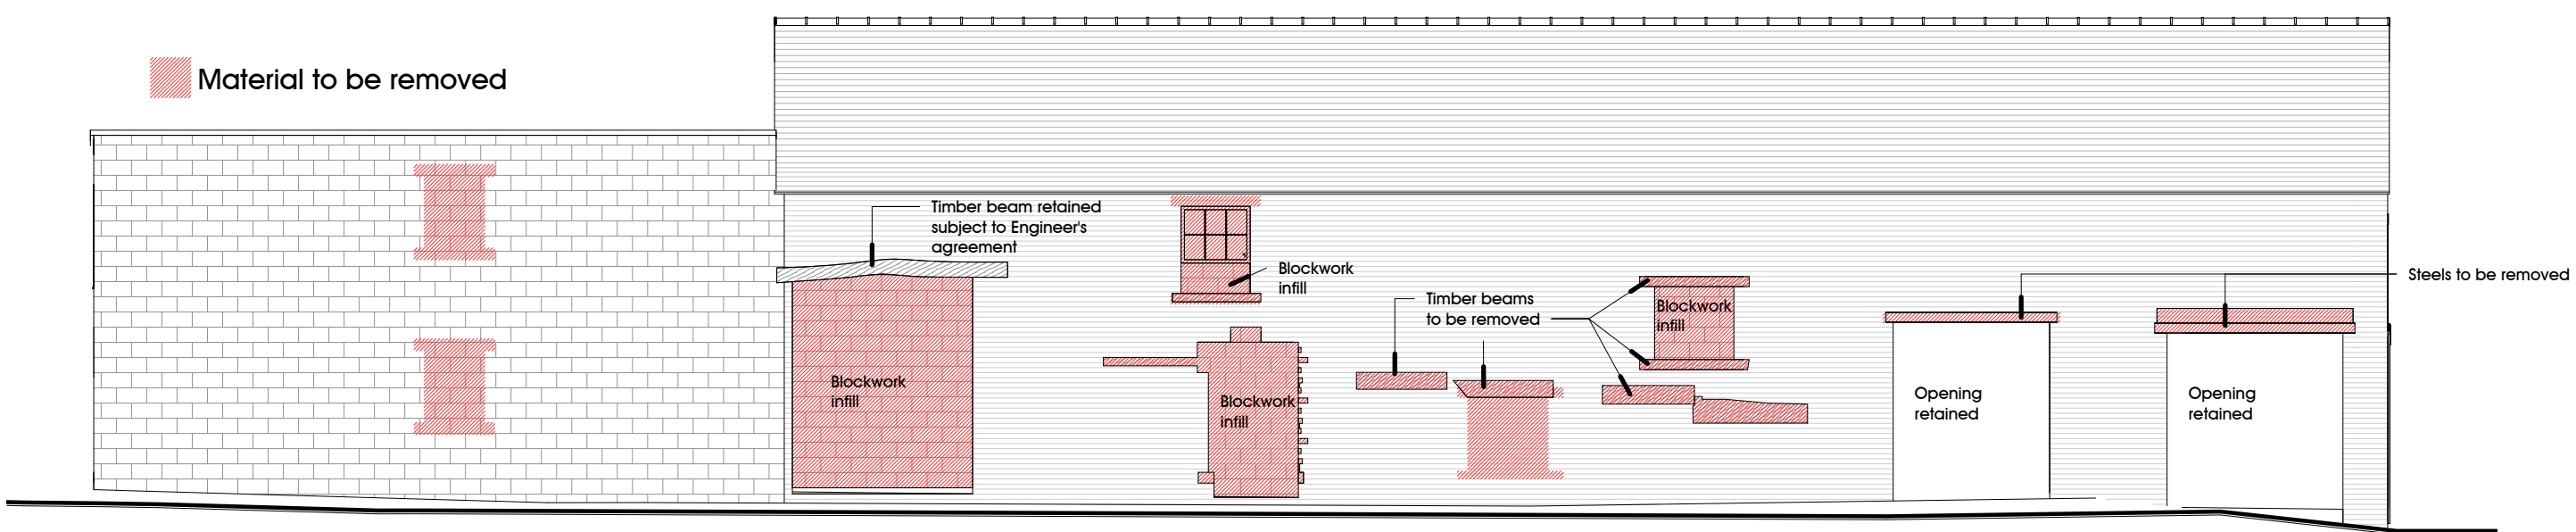

South Existing
1 : 100

A 16-12-2024 Reduced openings and general revisions

Agricultural Building Conv.
Paisnage Farm, Church St.
Blaichewell, PR3 3YE
Mr & Mrs D Talbot

Part Q Application
Existing Elevations showing
Demolitions
DATE June 2024

JOB NO 3415
DRAWING NO A130
REVISION A
SCALE 1 : 100 @ A1

PGB
ARCHITECTURAL
SERVICES LTD

PGB Architectural Services LTD Lily Cottage, 12 Glen Avenue, Knowle Green, Preston PR3 2ZG
 ☎ 07866 366565 📞 01254 820092 ✉ info@pgb-arch.com 🌐 pgb-arch.com






 




Image as Existing



Image as Proposed

     