




This drawing is to be read in conjunction with all relevant Architect, consultant and specialist drawings and specifications. The Architect is to be notified of any discrepancies before proceeding. Do not scale from this drawing. All dimensions and levels are to be checked on site. This drawing is subject to copyright. All work carried out before Planning and Building Permission has been granted is at the contractor's risk. Note: proposed drawing based on OS map information. All illustrated dimensions are approximate and all site dimensions are to be checked on site and subject to site survey.

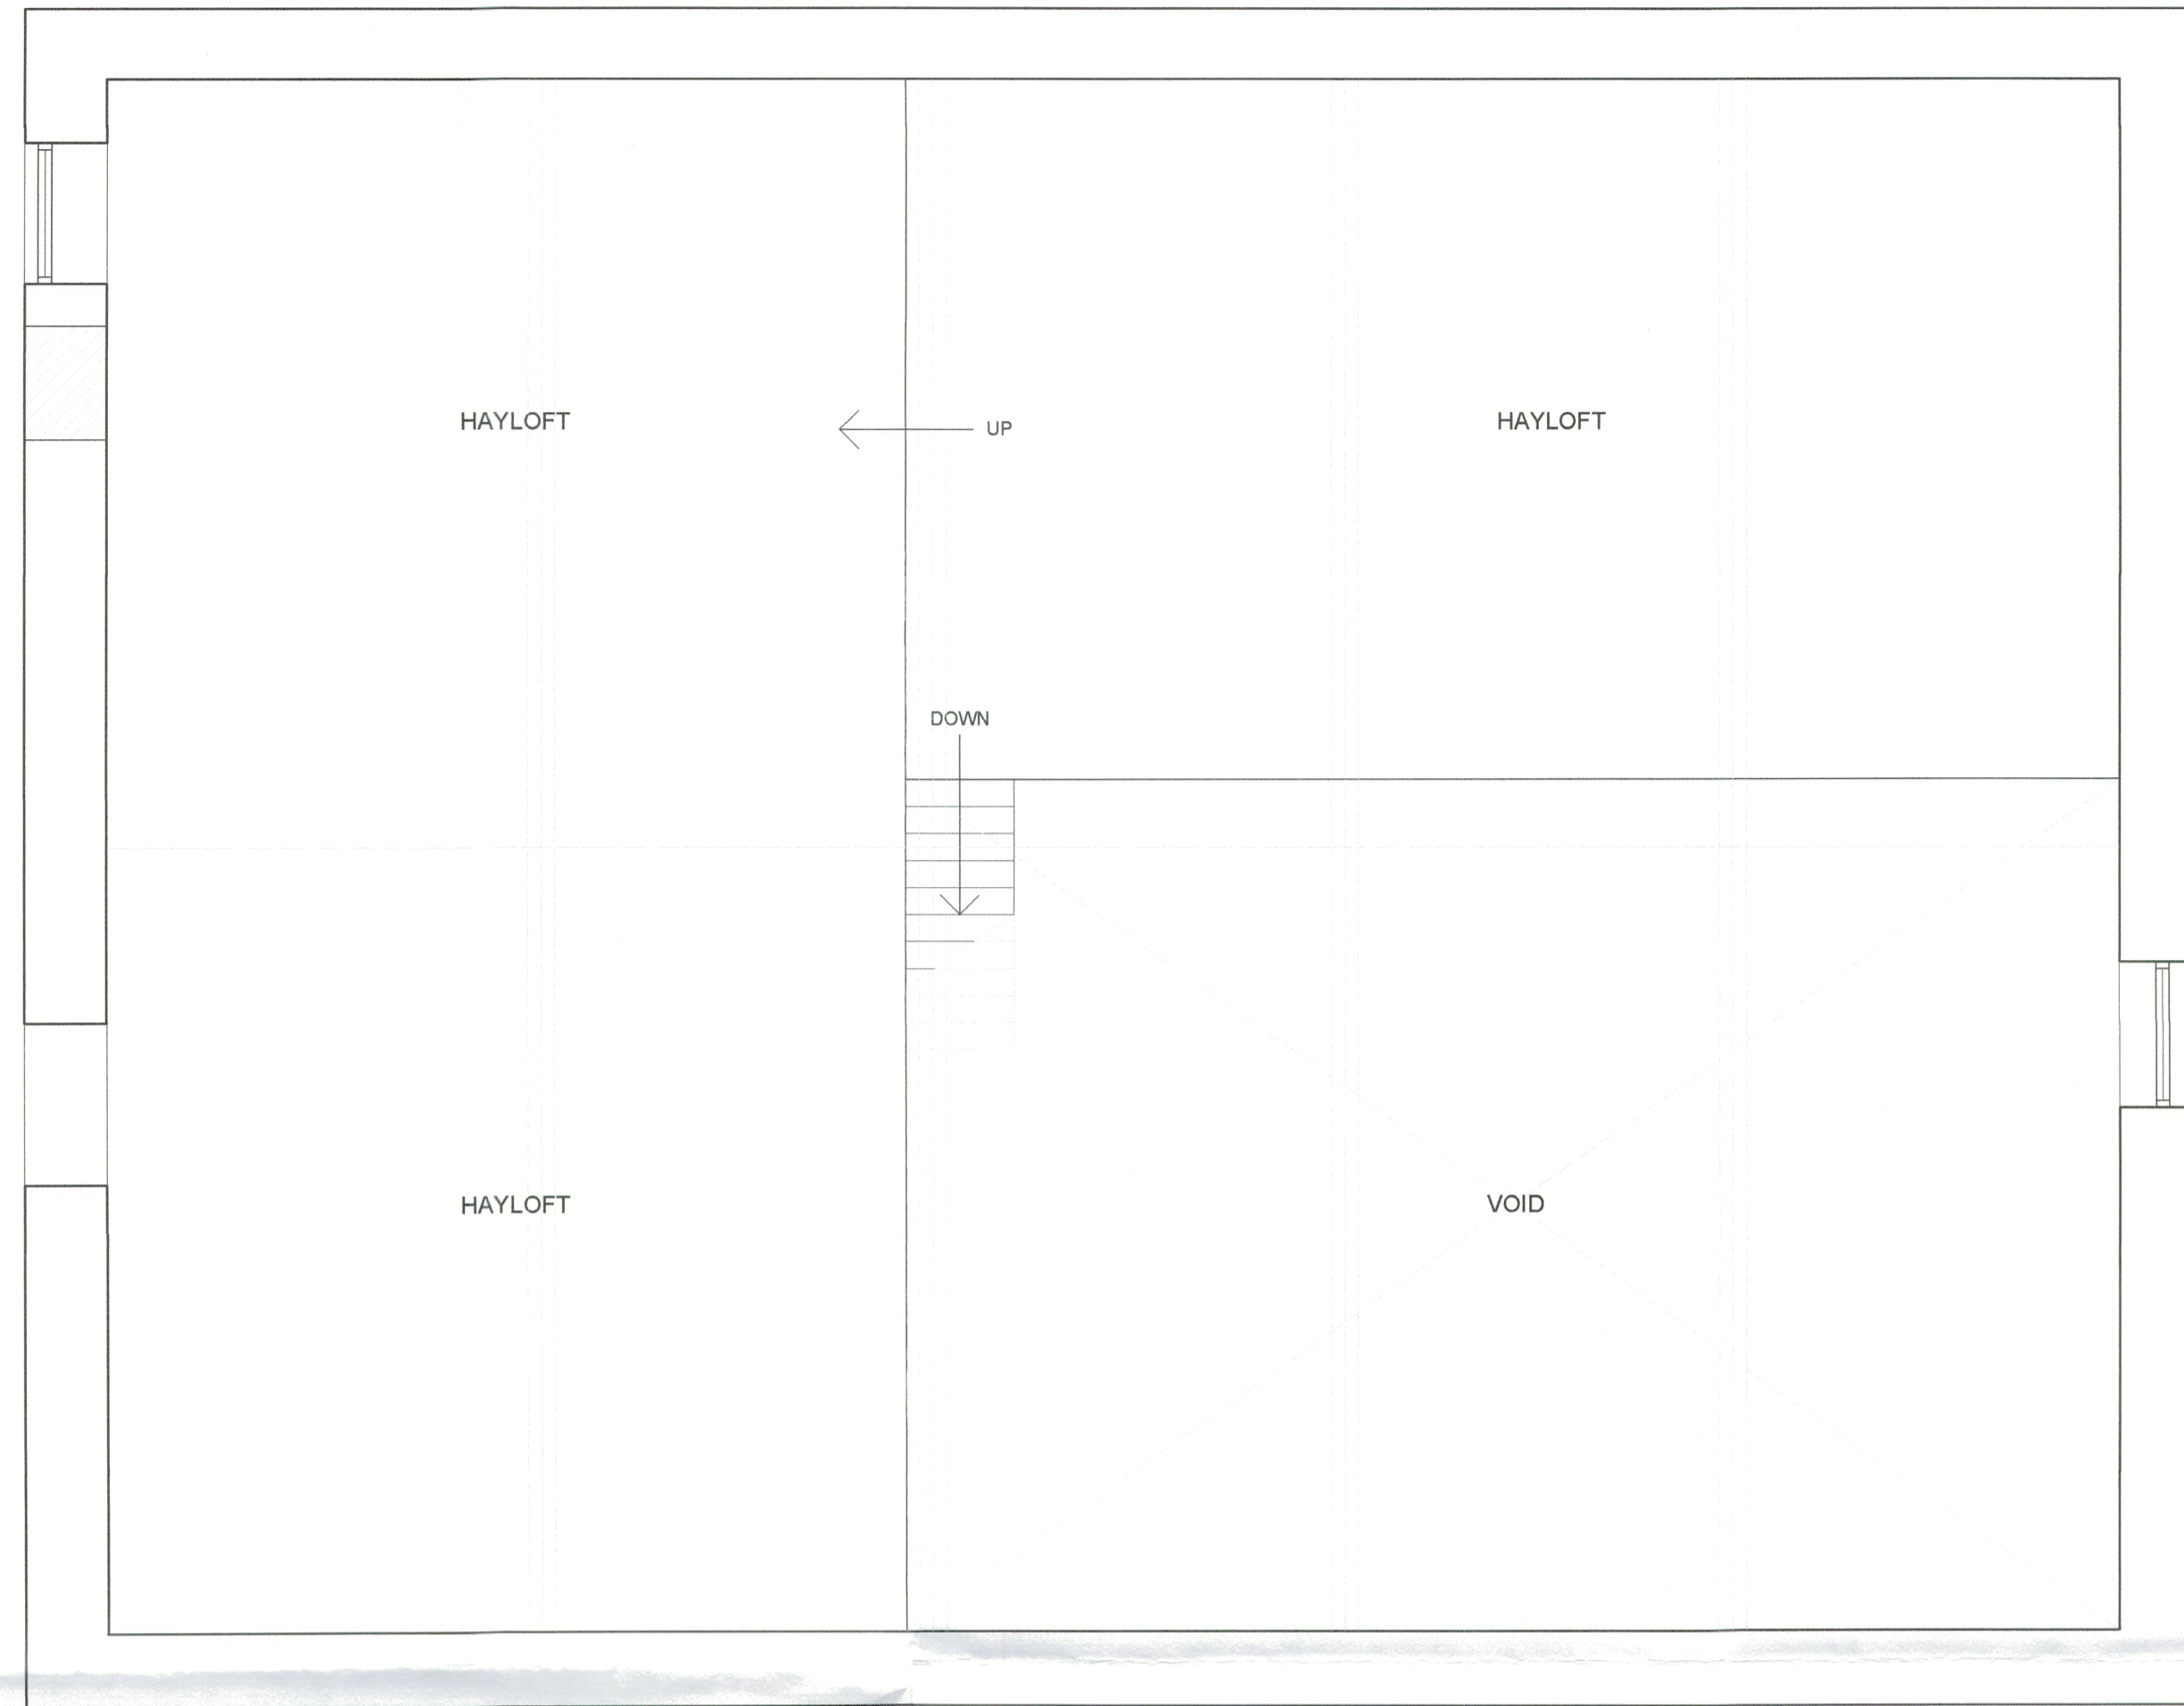


**EXISTING FIRST FLOOR PLAN**  
SCALE 1:50

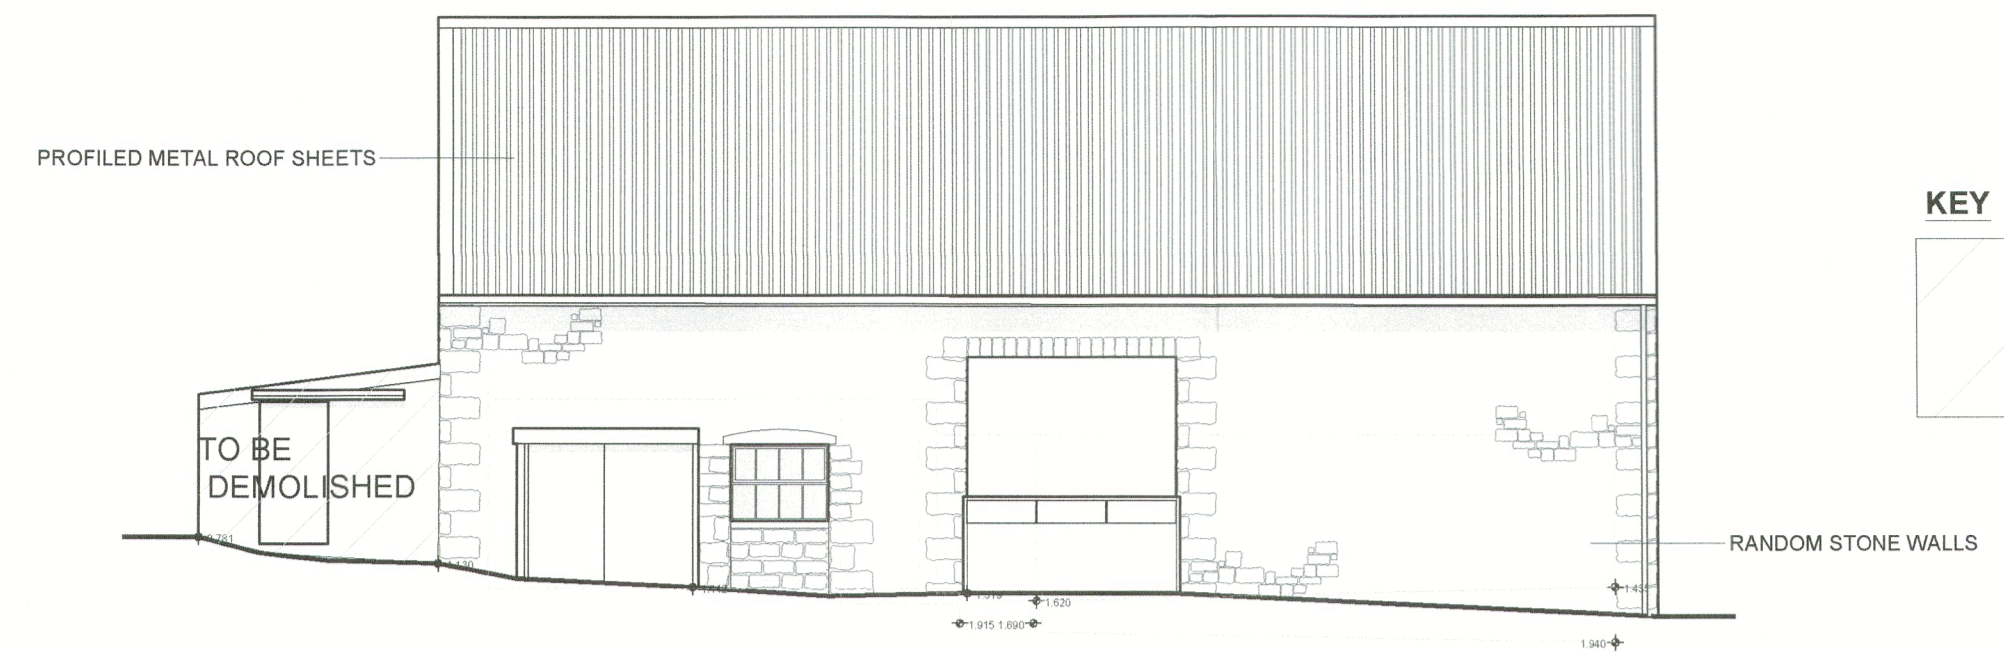


**EXISTING SOUTH WEST ELEVATION**  
SCALE 1:100

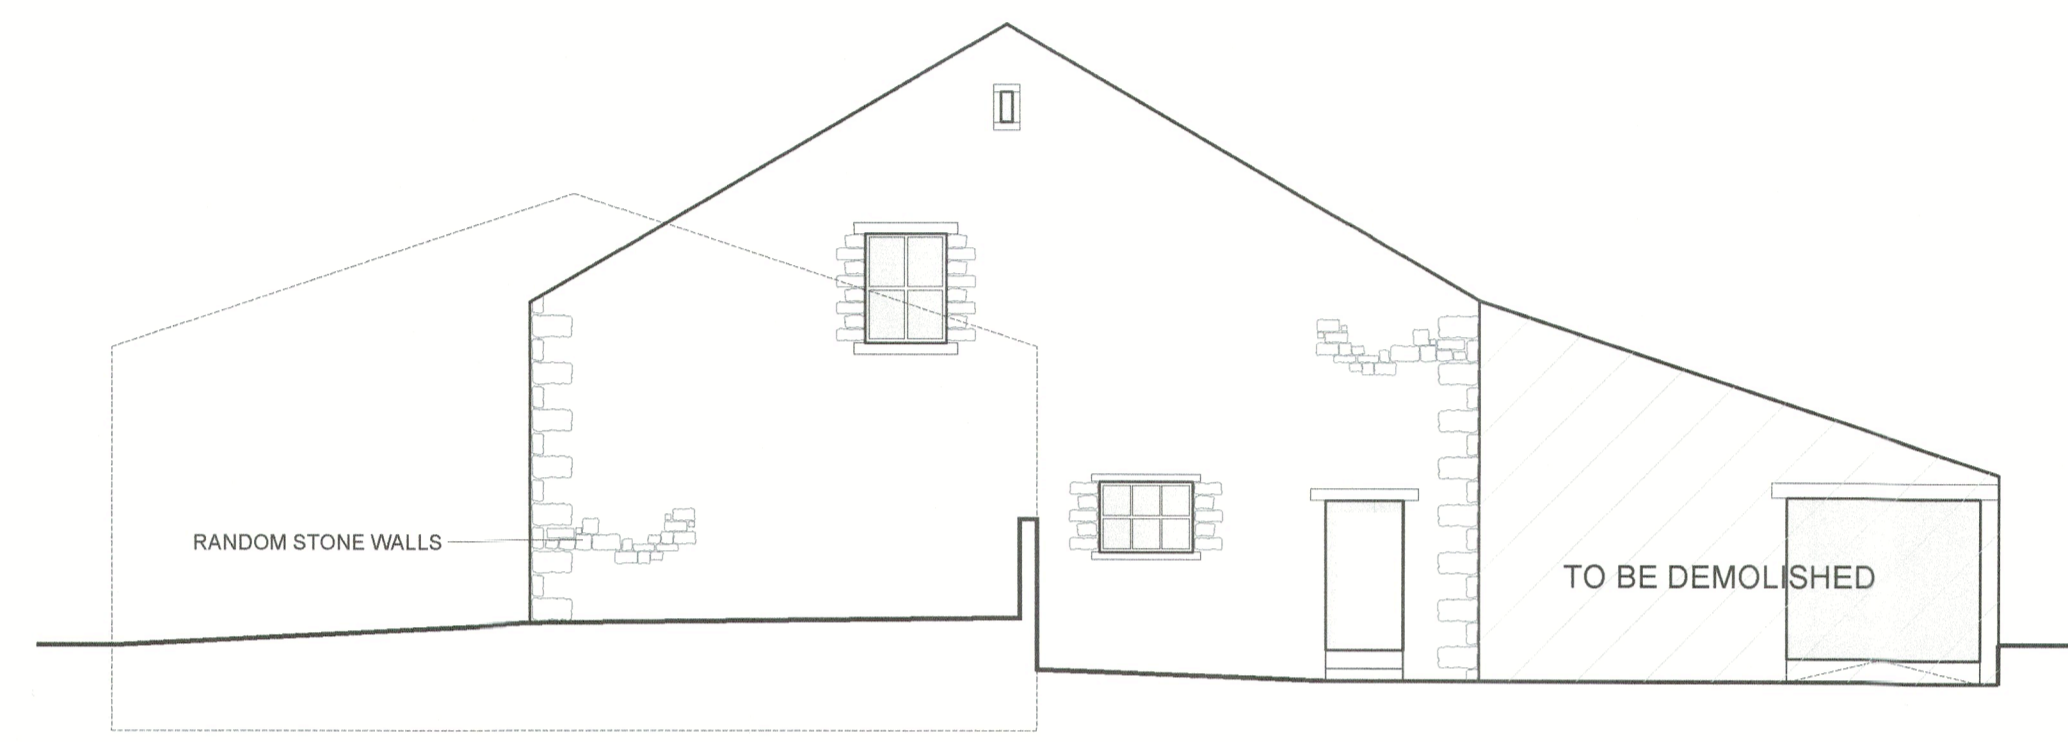

**EXISTING SOUTH EAST ELEVATION**  
SCALE 1:100

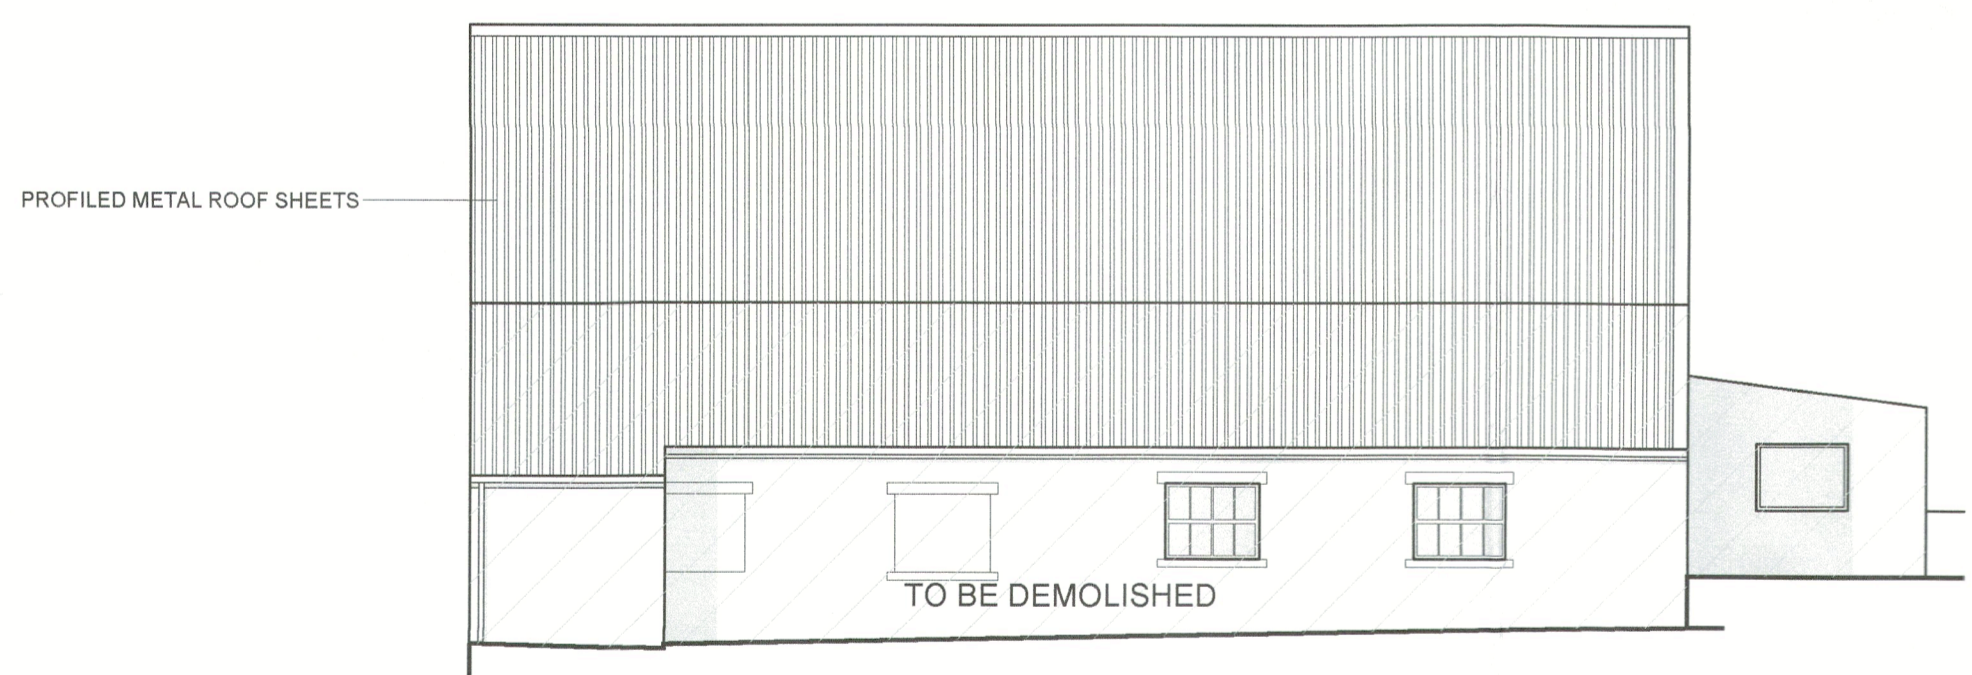

**EXISTING NORTH EAST ELEVATION**  
SCALE 1:100

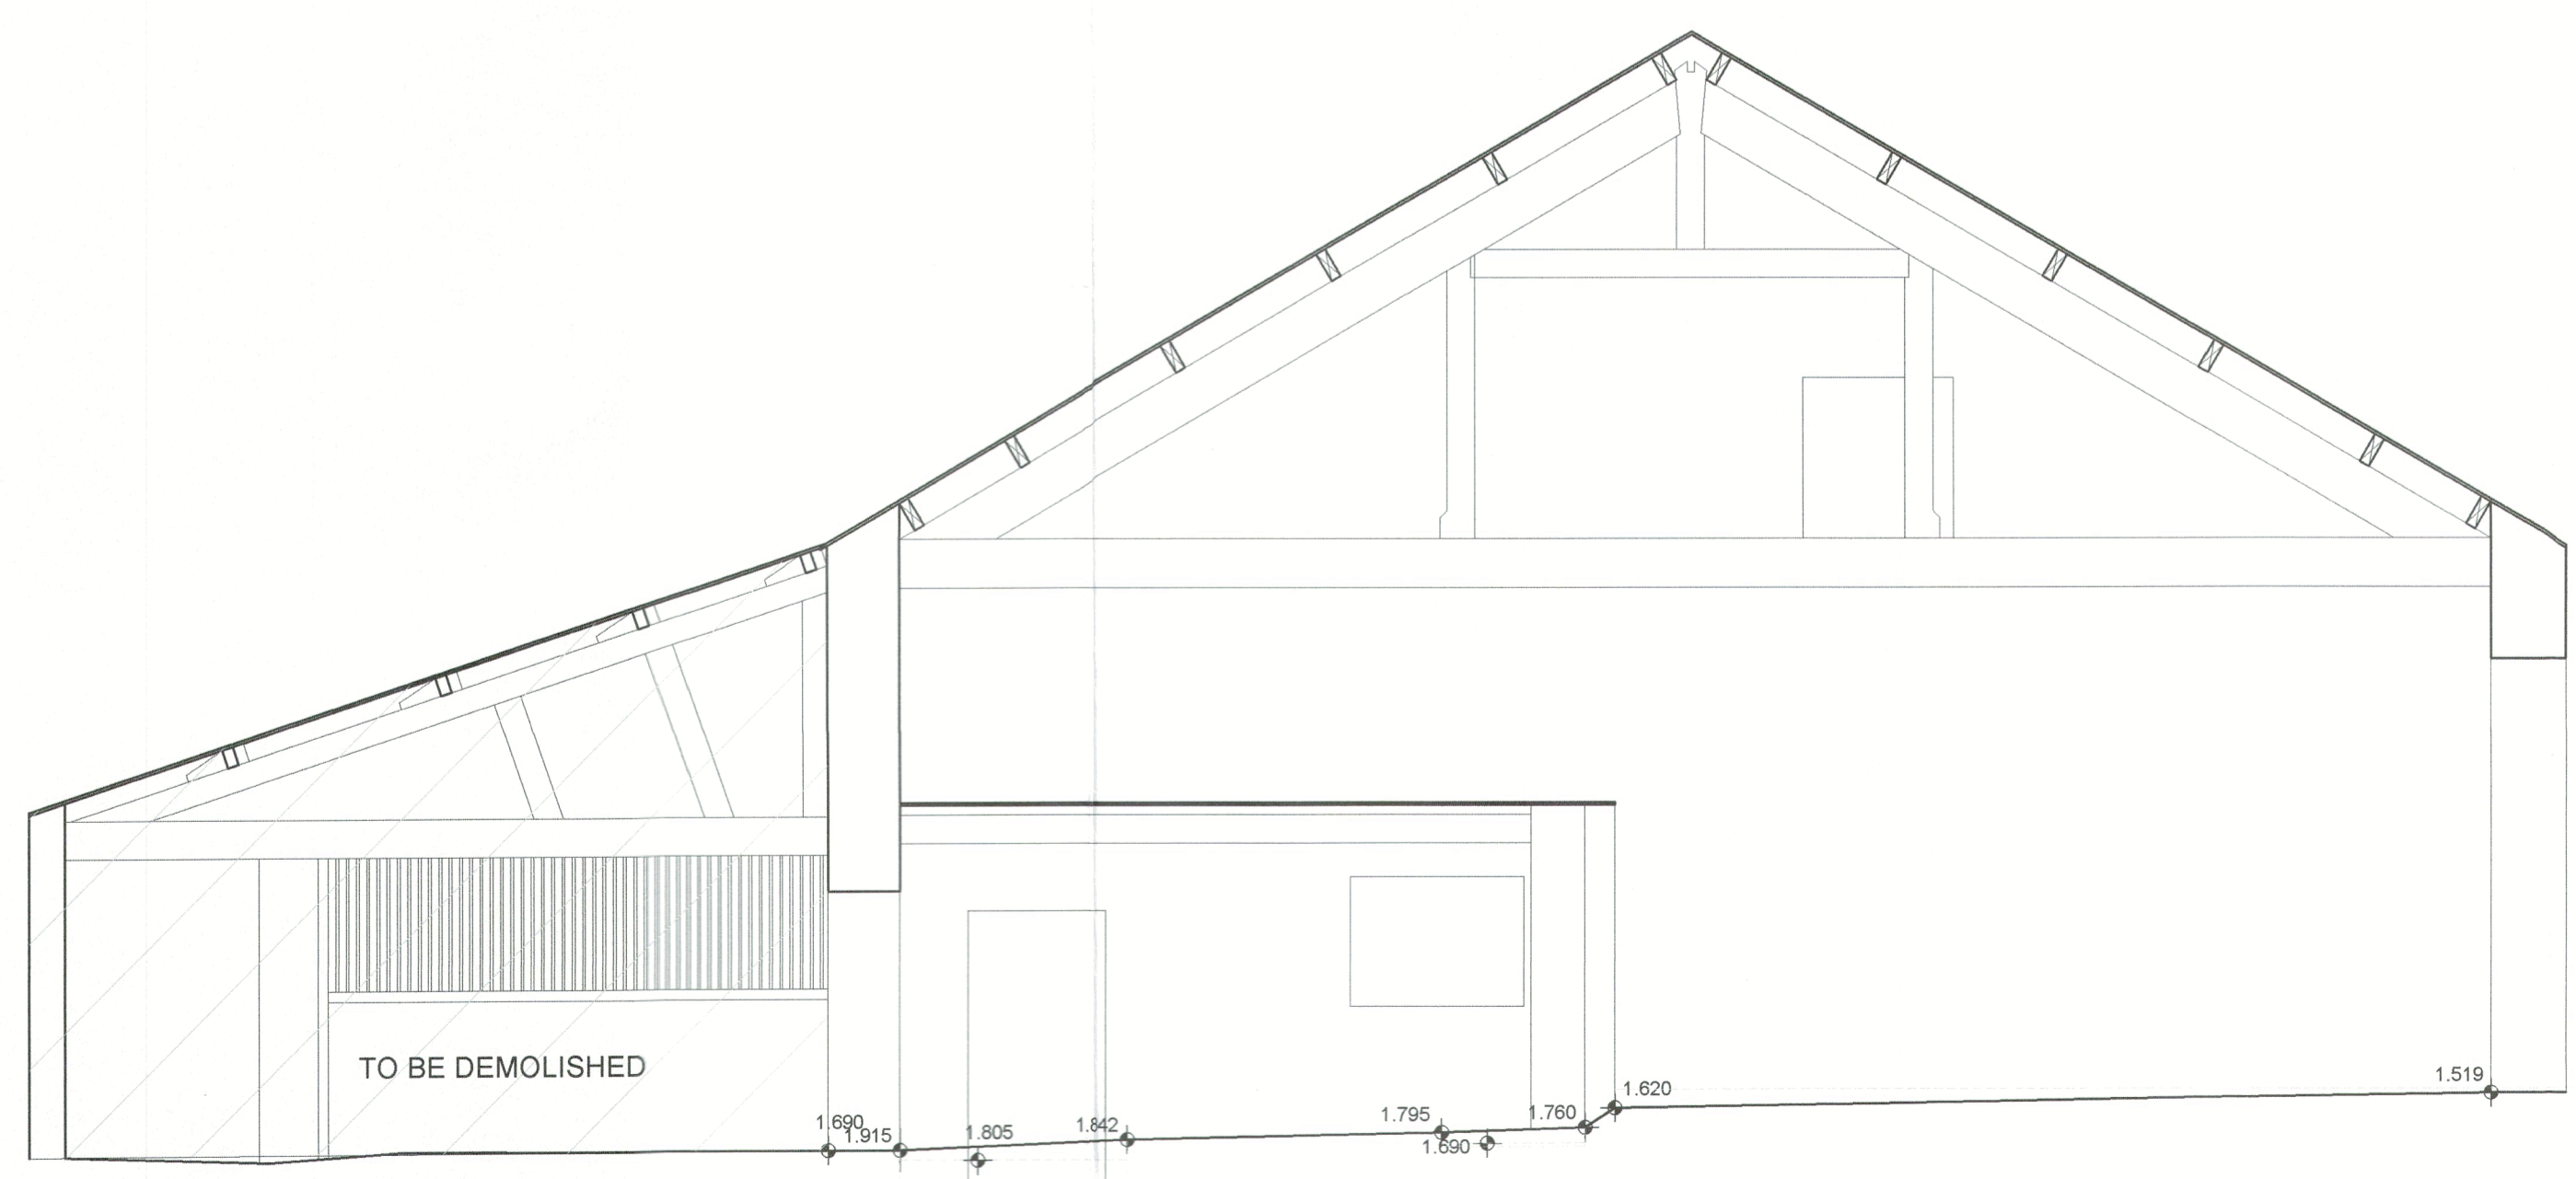

**EXISTING SECTION A-A**  
SCALE 1:50



**EXISTING NORTH WEST ELEVATION**  
SCALE 1:100

**KEY**  
[Hatched box symbol] EXTENTS OF DEMOLITION

320240766P

A CH EXTENTS OF DEMOLITION INDICATED JUNE 2024  
no. by reason date

Client  
TRUSTEES OF D. M. WORSLEY TAYLOR

Job Title  
PROPOSED CONVERSION OF  
BARN AT VICARAGE FARM  
TALBOT BRIDGE ROAD  
BASHALL EAVES  
CLITHEROE  
LANCASHIRE  
BB7 3DB

Drawing Title  
EXISTING FIRST FLOOR PLAN  
AND ELEVATIONS

Scale Date Drawn  
Various @ A1 JUNE 2023 MF

**spa**  
SUNDERLAND PEACOCK ARCHITECTS  
SUNDERLAND PEACOCK & ASSOCIATES LTD  
WILKINSON, PEACOCK HOUSE, CLITHEROE  
LANCASHIRE, BB7 3DB  
T: 01204 452718 F: 01204 452728  
E: info@sunderlandpeacock.com  
www.spa.sunderlandpeacock.com

6880 -E04 A