


This drawing is to be read in conjunction with all relevant Architect, consultants' and specialist drawings and specifications. The Architect is to be notified of any discrepancies before proceeding. This drawing is subject to copyright. All work carried out before Planning and Building Permission has been granted is at the contractor's risk. Note: proposed drawing based on OS dvg information. All illustrated dimensions are approximate and all site dimensions are to be checked on site and subject to site survey.

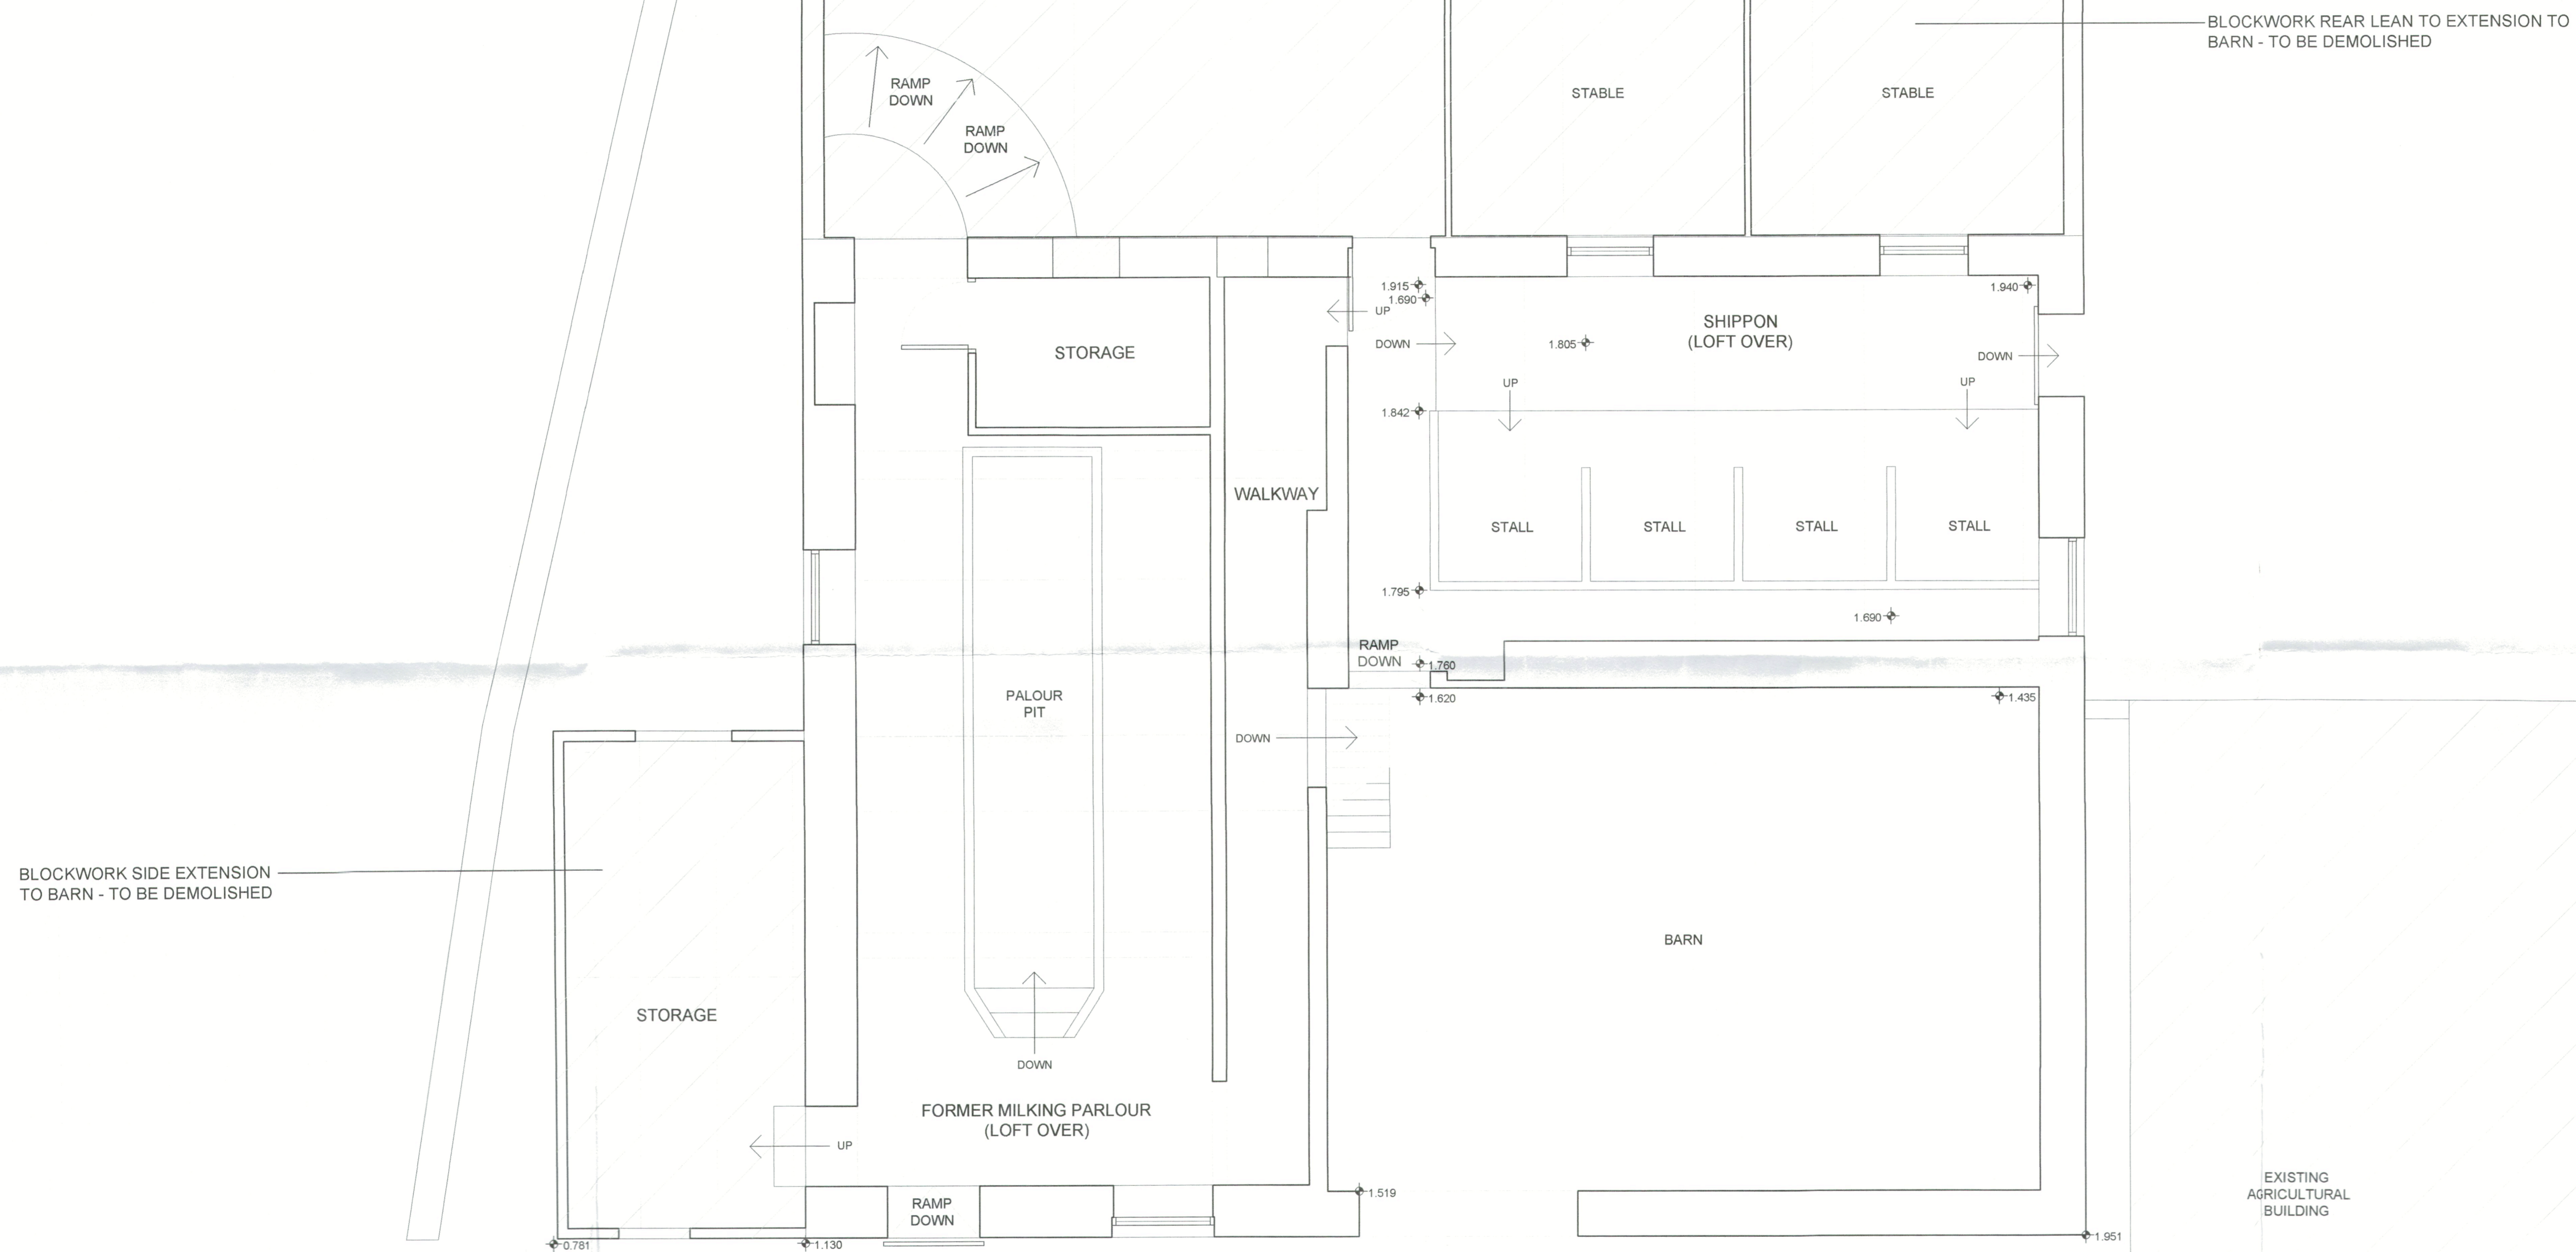

EXISTING GROUND FLOOR PLAN
SCALE 1:50

320240766P

A CH EXTENTS OF DEMOLITION INDICATED JUNE 2024

no. by revision date

Client: TRUSTEES OF D. M. WORSLEY TAYLOR

Job Title:
PROPOSED CONVERSION OF
BARN AT VICARAGE FARM
TALBOT BRIDGE ROAD
BASHALL EAVES
CLITHEROE
LANCASHIRE
BB7 3DB

Drawing Title:
EXISTING GROUND FLOOR PLAN

Scale: 1:50 @ A1 Date: JUNE 2023 Drawn: MF

spa
SUNDERLAND PEACOCK ARCHITECTS

SUNDERLAND PEACOCK & ASSOCIATES LTD
HALLS LANE, PEACOCK ROAD, SUTHERBY,
LANCASHIRE, BB7 3AD
T: 01204 437116 F: 01204 437125
E: info@spapeacock.com
www.sunderlandpeacock.com

6880 - E03 A