


This drawing is to be read in conjunction with all relevant Architect, consultants' and specialist drawings and specifications. The Architect is to be notified of any discrepancies before proceeding. Do not scale from this drawing. All dimensions and levels are to be checked on site. This drawing is subject to copyright. All work carried out before Planning and Building Permission has been granted is at the contractor's risk. Note: proposed drawing based on OS Aerial information. All illustrated dimensions are approximate and all site dimensions are to be checked on site and subject to site survey.



- ① EXISTING SITE ENTRANCE
- ② EXISTING STONE BARN
- ③ EXISTING STEEL FRAMED AGRICULTURAL BUILDING - TO BE DEMOLISHED
- ④ HORSE Paddock
- ⑤ EXISTING STEEL FRAMED AGRICULTURAL BUILDING
- ⑥ POND
- ⑦ MANURE STORE
- ⑧ EXISTING STEEL FRAMED AGRICULTURAL BUILDING
- ⑨ GROUP OF ADJOINING STEEL FRAMED AGRICULTURAL BUILDINGS
- ⑩ VICARAGE HOUSE
- ⑪ VICARAGE COTTAGE
- ⑫ OLD SCHOOL HOUSE

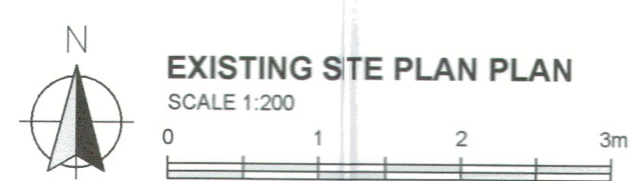

EXISTING SITE PLAN PLAN
SCALE 1:200

320240766P

A CH UPDATED RED LINE FOR PLANNING APP. DEMOLITION ANNEXED JUNE 2024

no. by revision date

Client

TRUSTEES OF D. M. WORSLEY TAYLOR

Job Title

PROPOSED CONVERSION OF BARN AT VICARAGE FARM TALBOT BRIDGE ROAD BASHALL EAVES CLITHEROE LANCASHIRE BB7 3DB

Drawing Title

EXISTING SITE PLAN

Scale Date Drawn
1:200 @ A1 JUNE 2023 MF



6880 - E02 A