
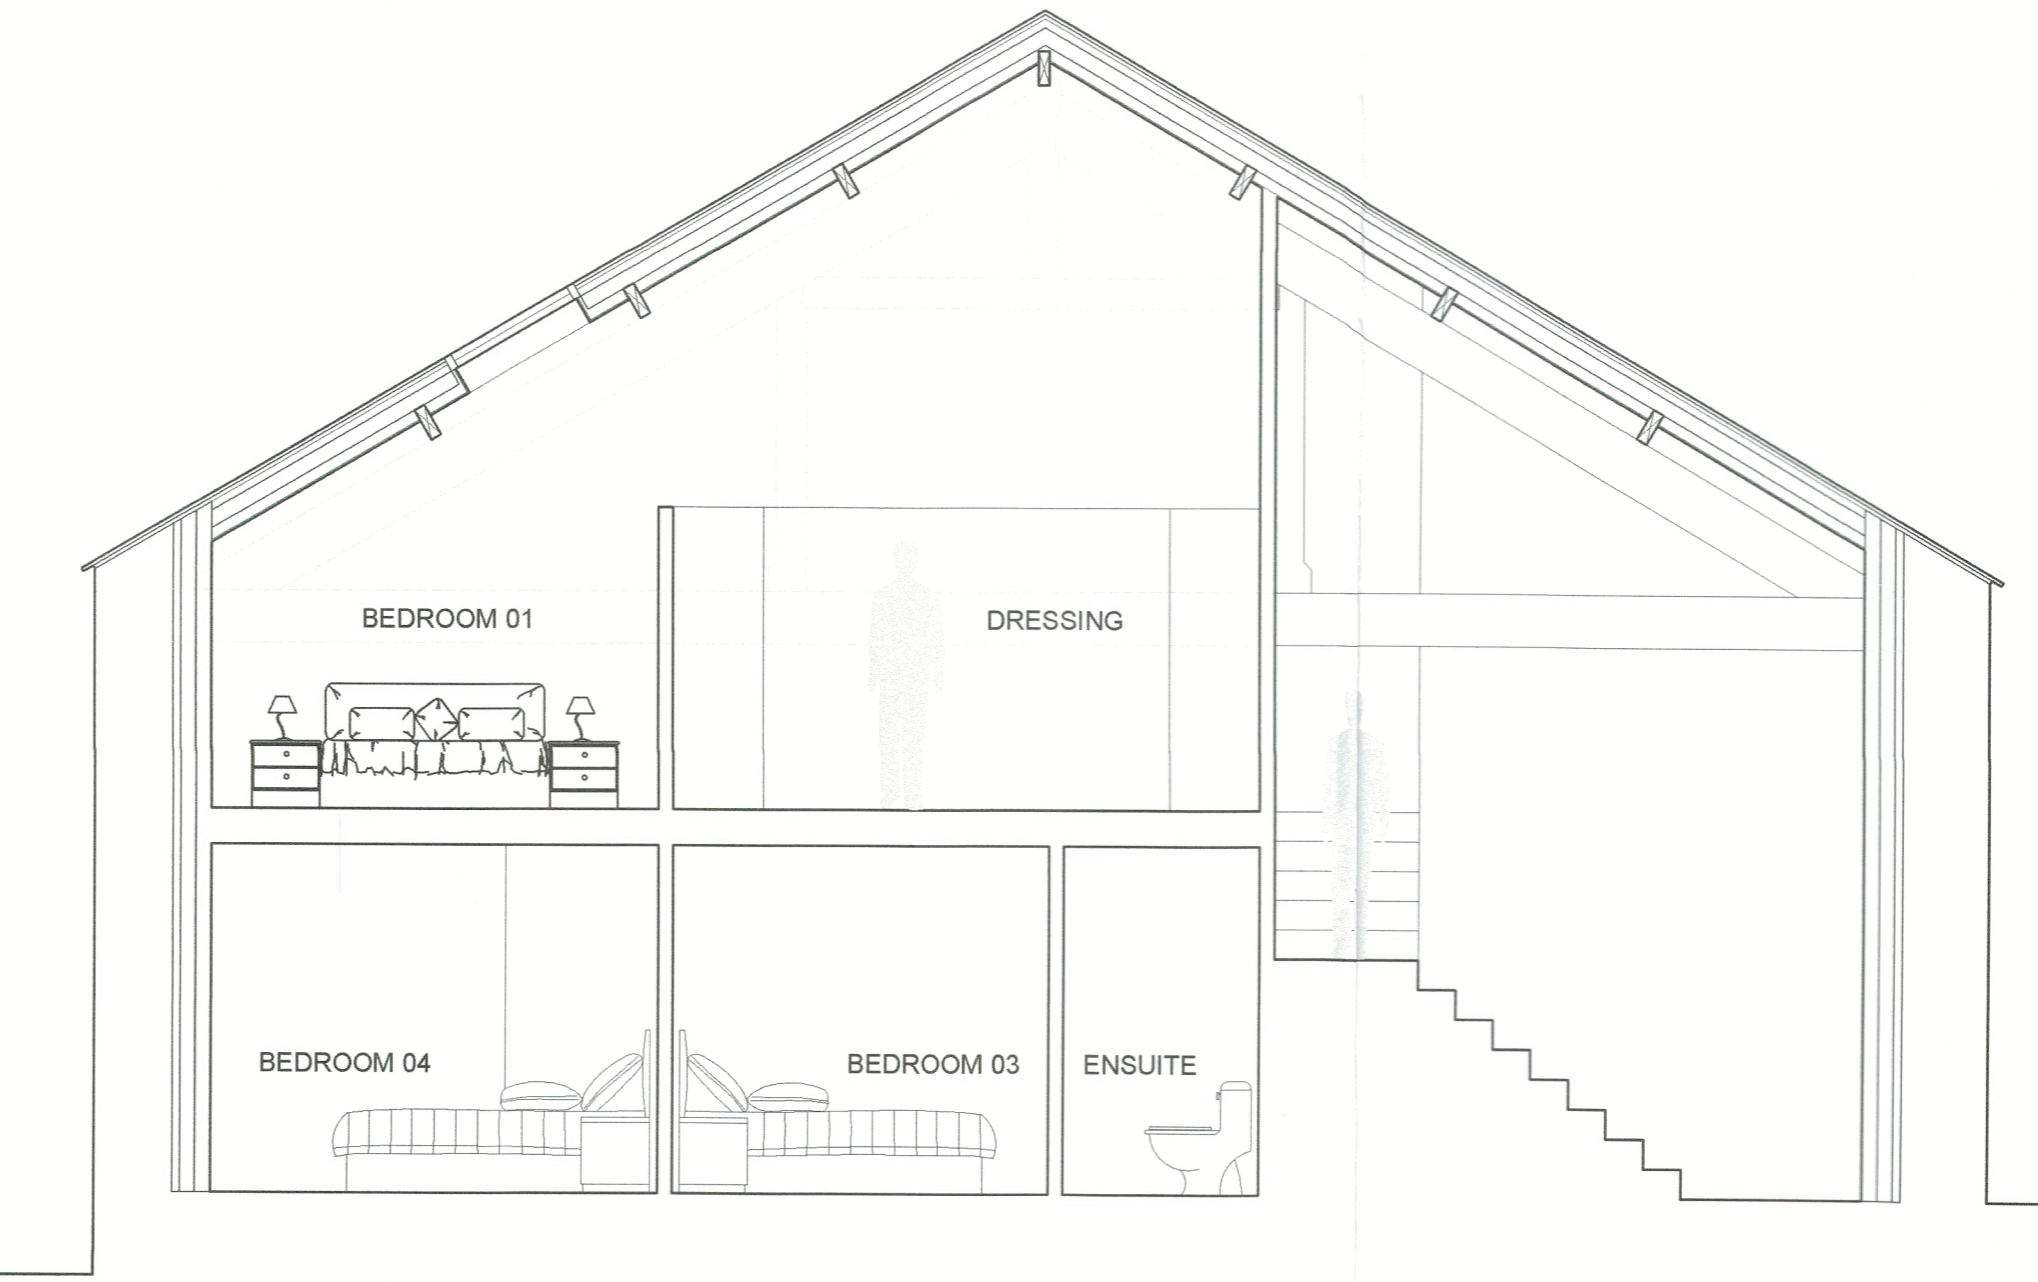
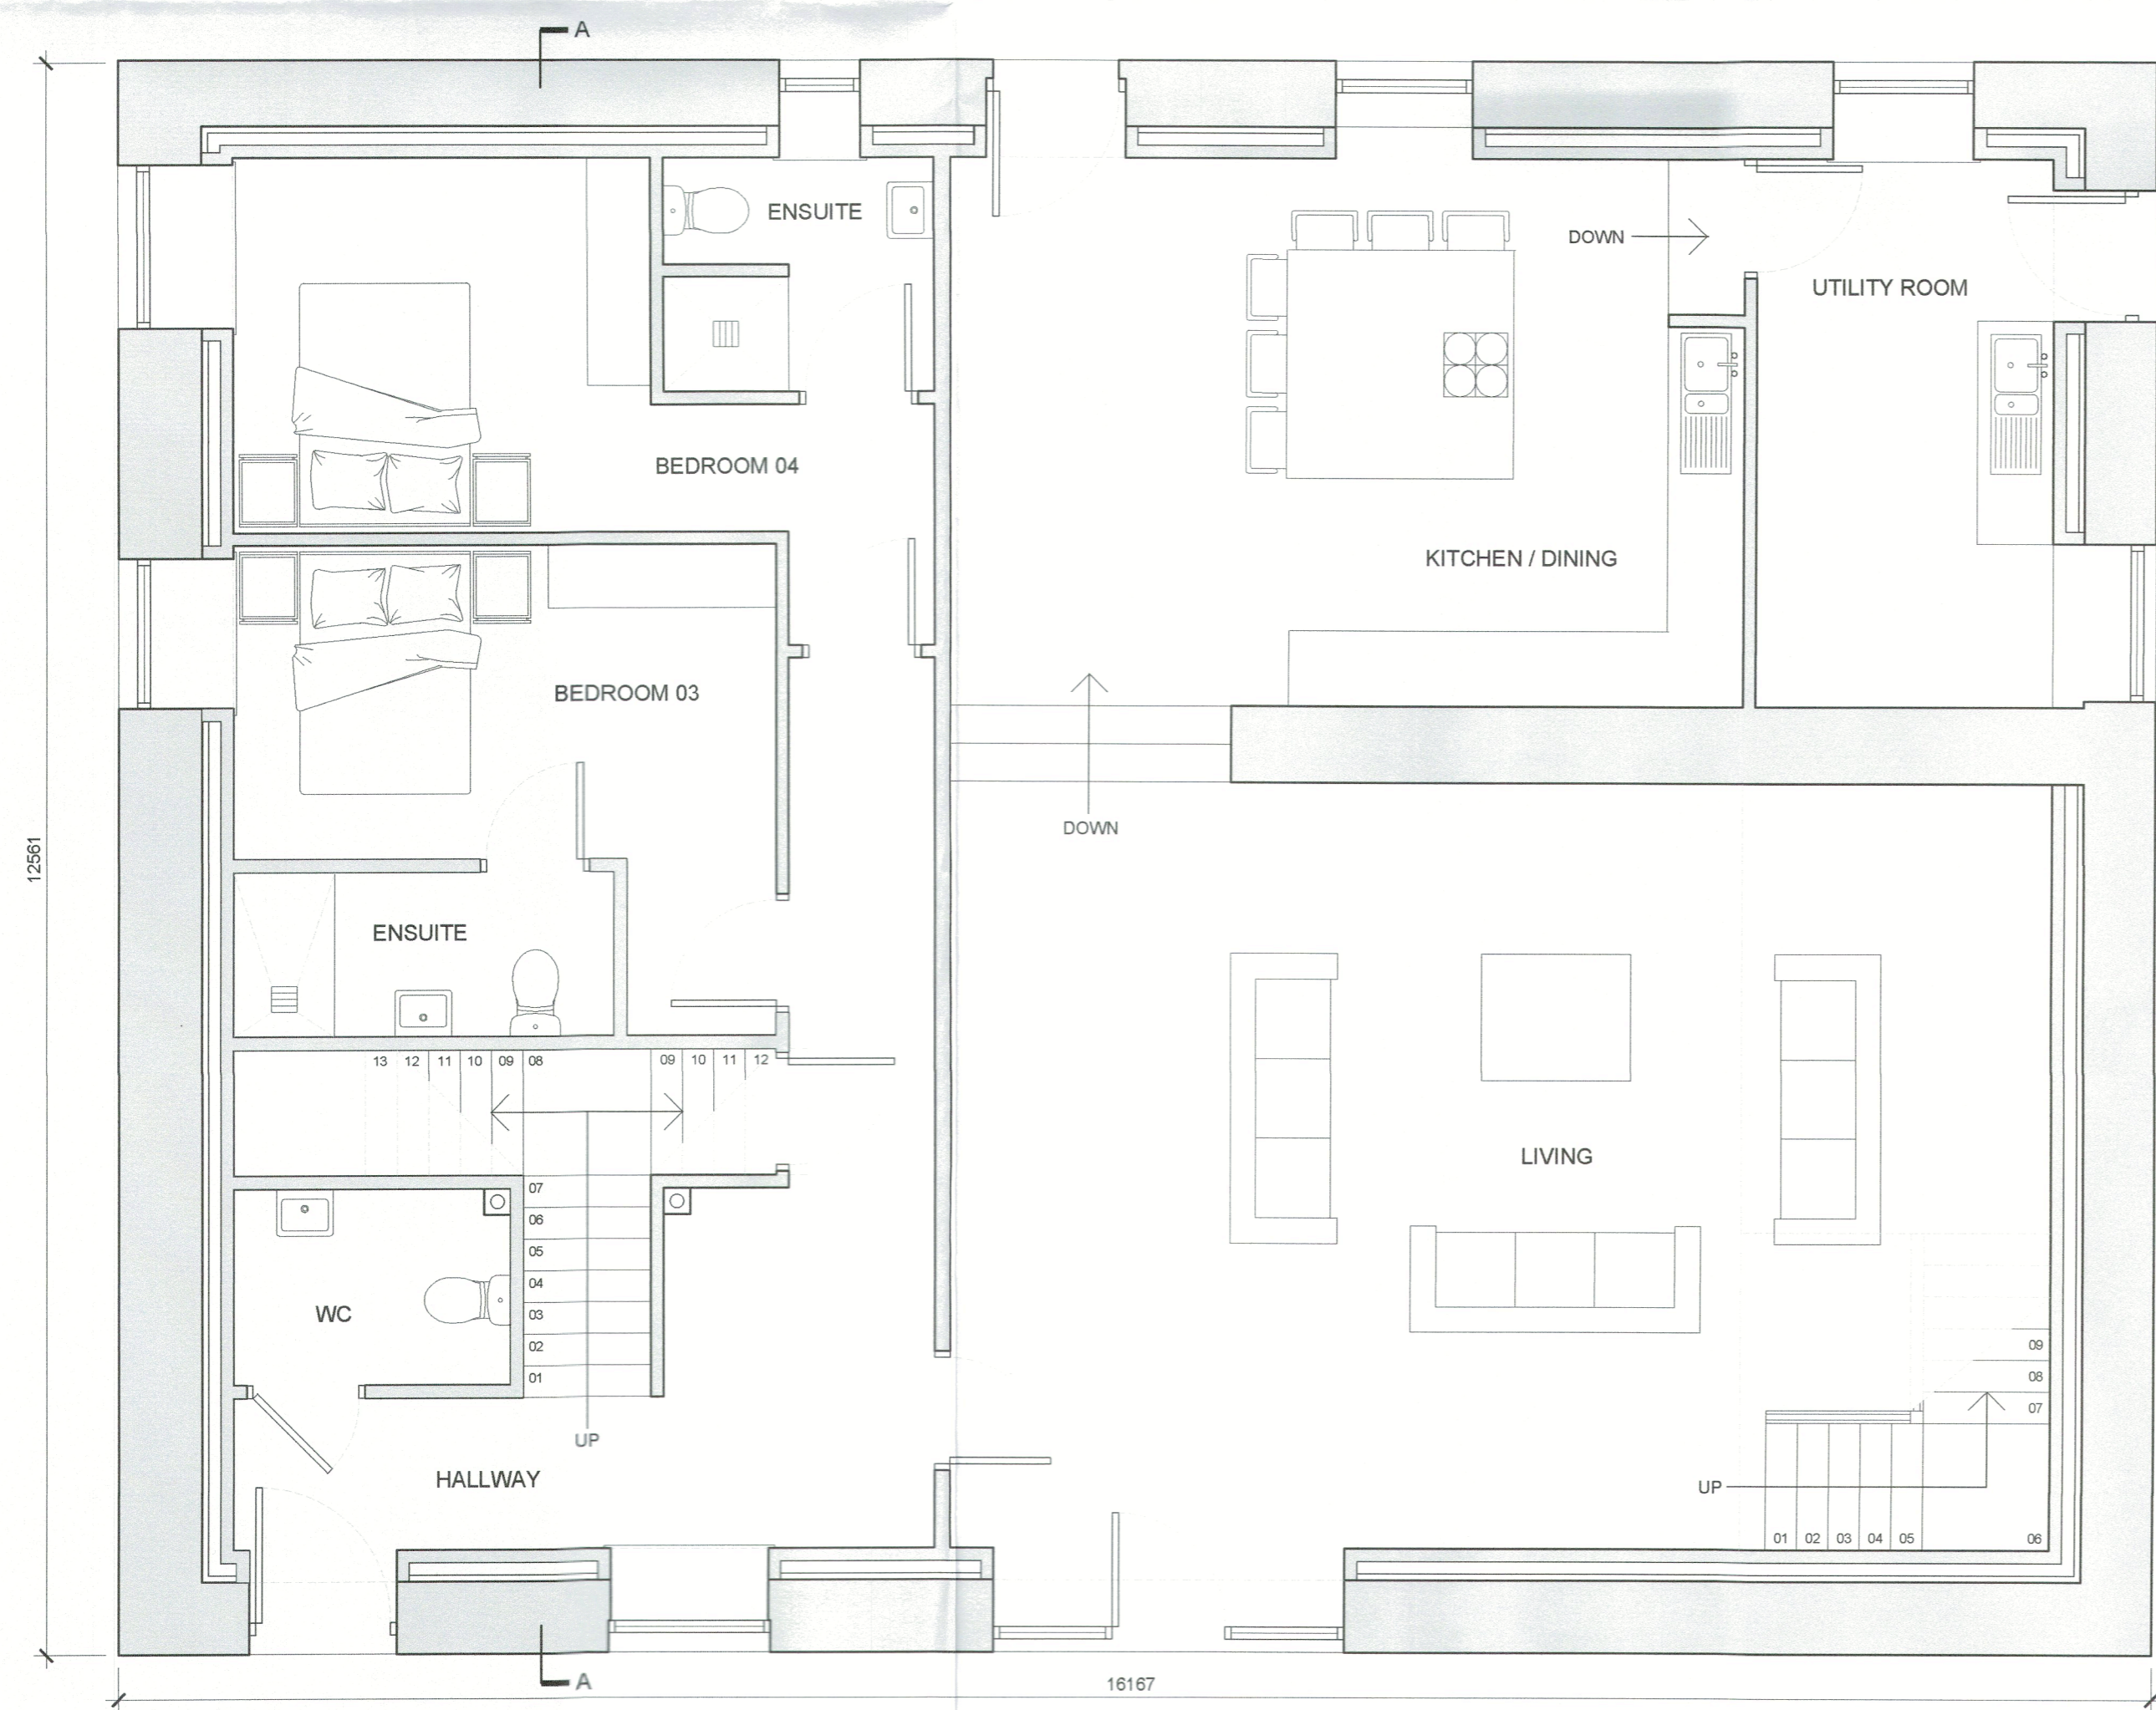
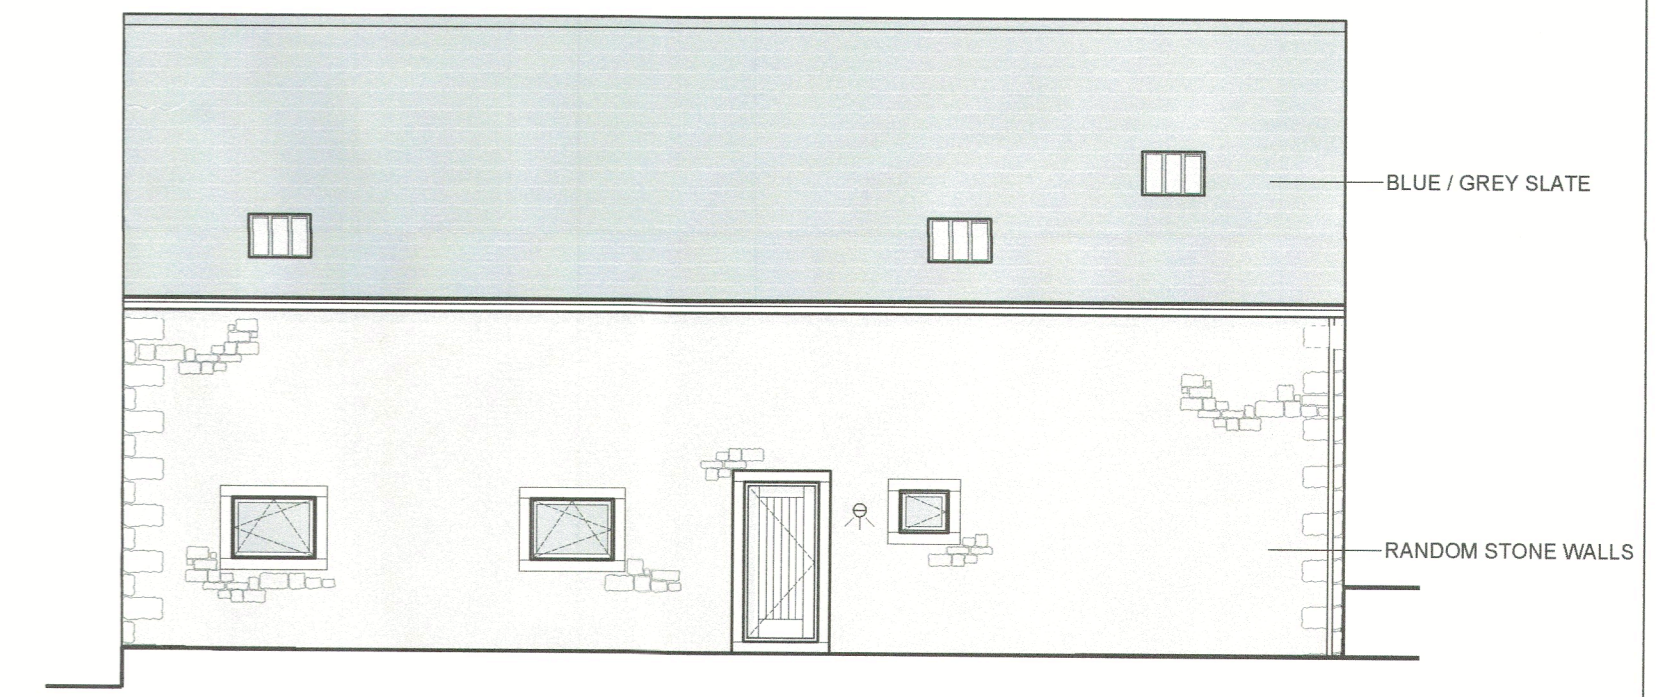
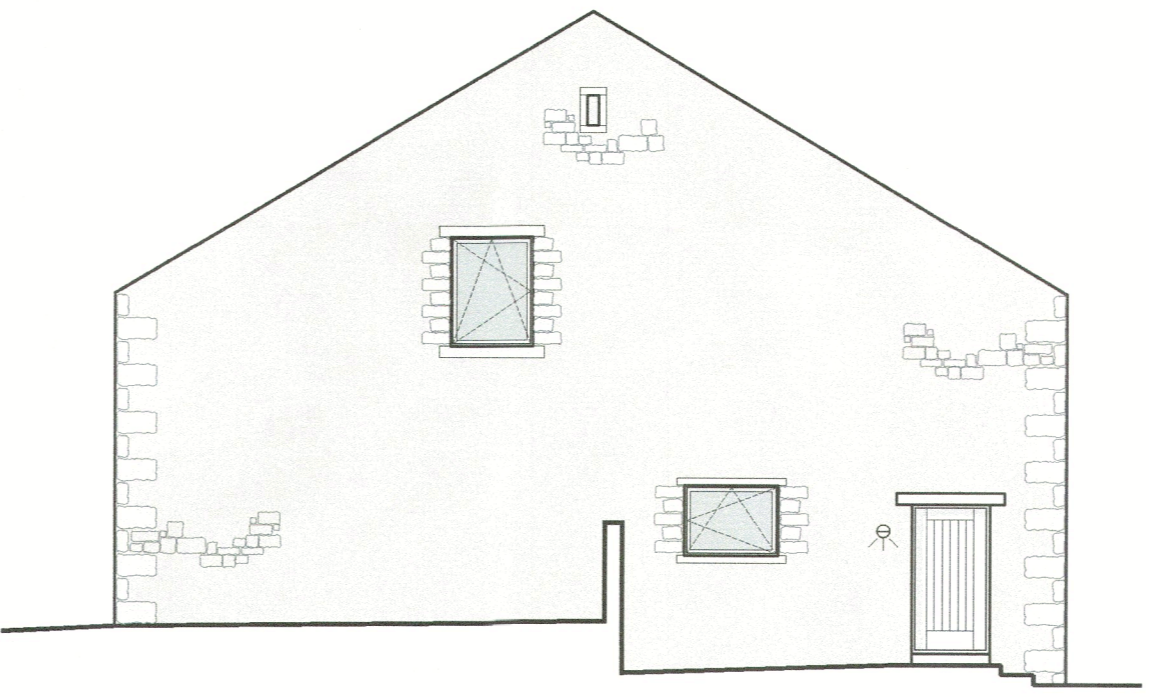
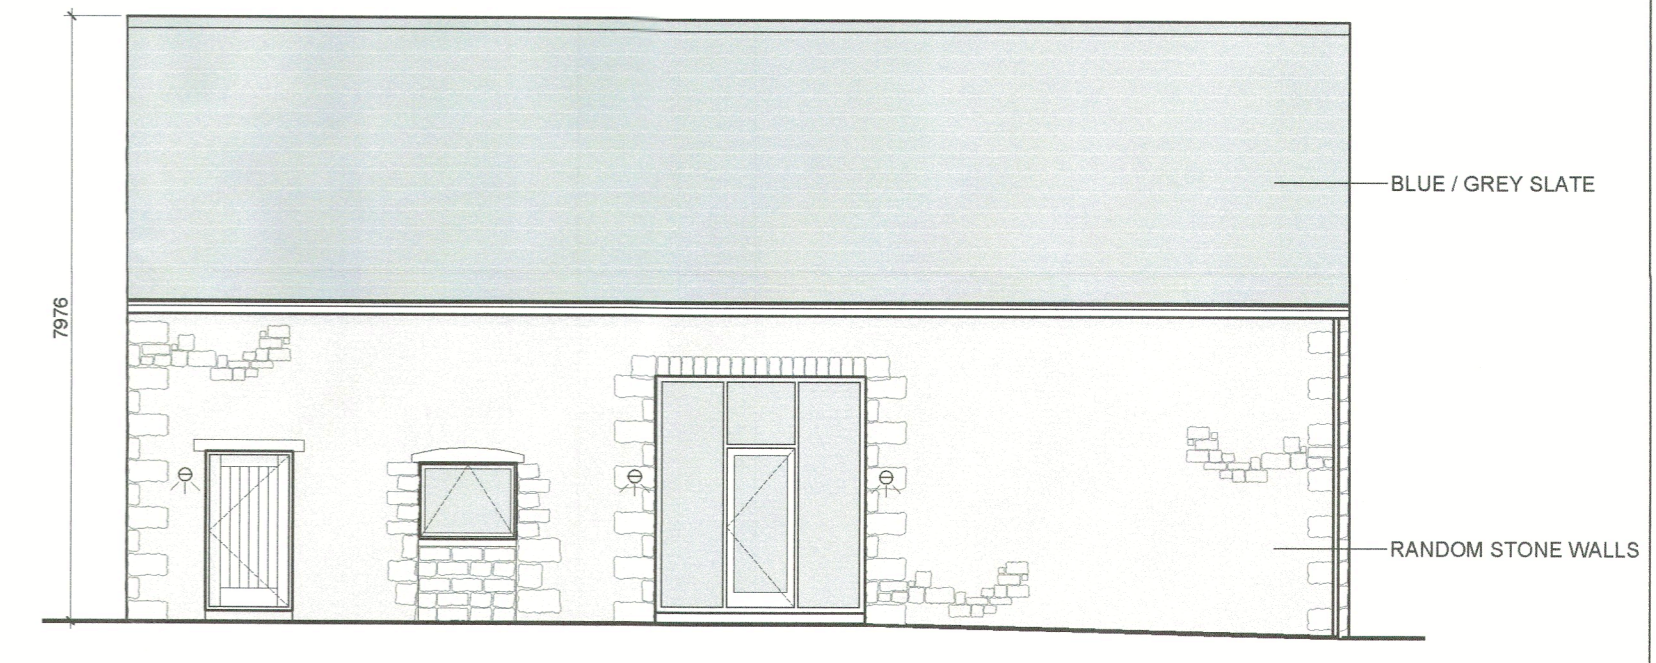
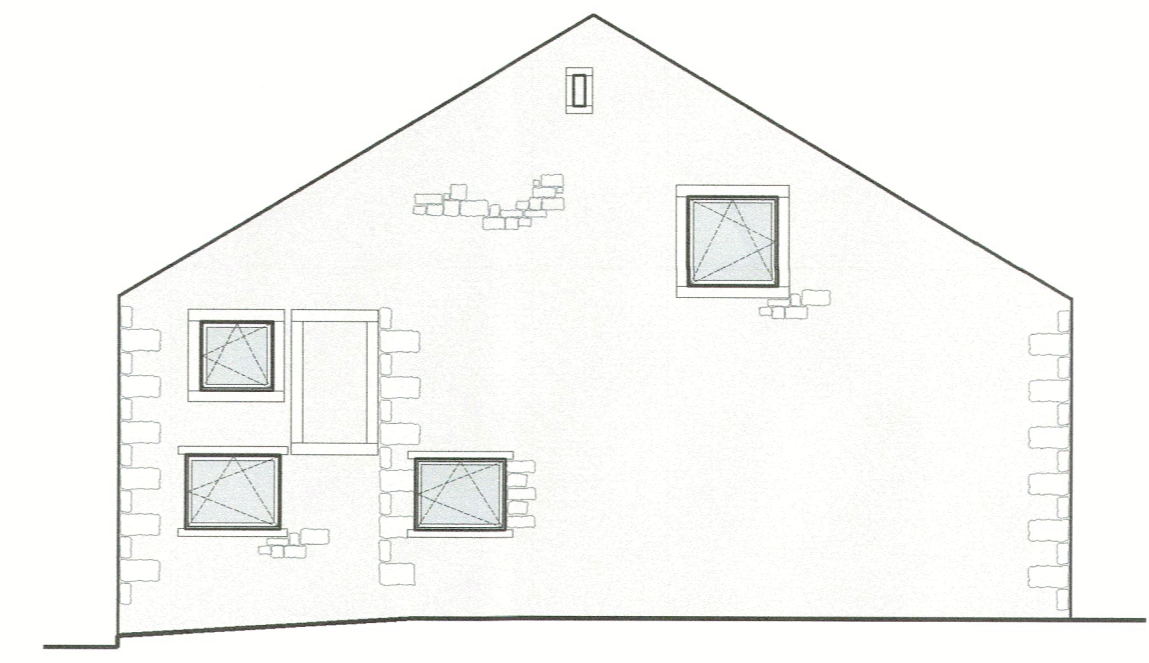


This drawing is to be read in conjunction with all relevant Architect, consultants' and specialist drawings and specifications. The Architect is to be notified of any discrepancies before proceeding. Do not scale from this drawing. All dimensions and levels are to be checked on site. This drawing is subject to copyright. All work carried out before Planning and Building Permission has been granted is at the contractors risk. Note: proposed drawing based on O/S dwg information. All illustrated dimensions are approximate and all site dimensions are to be checked on site and subject to site survey.

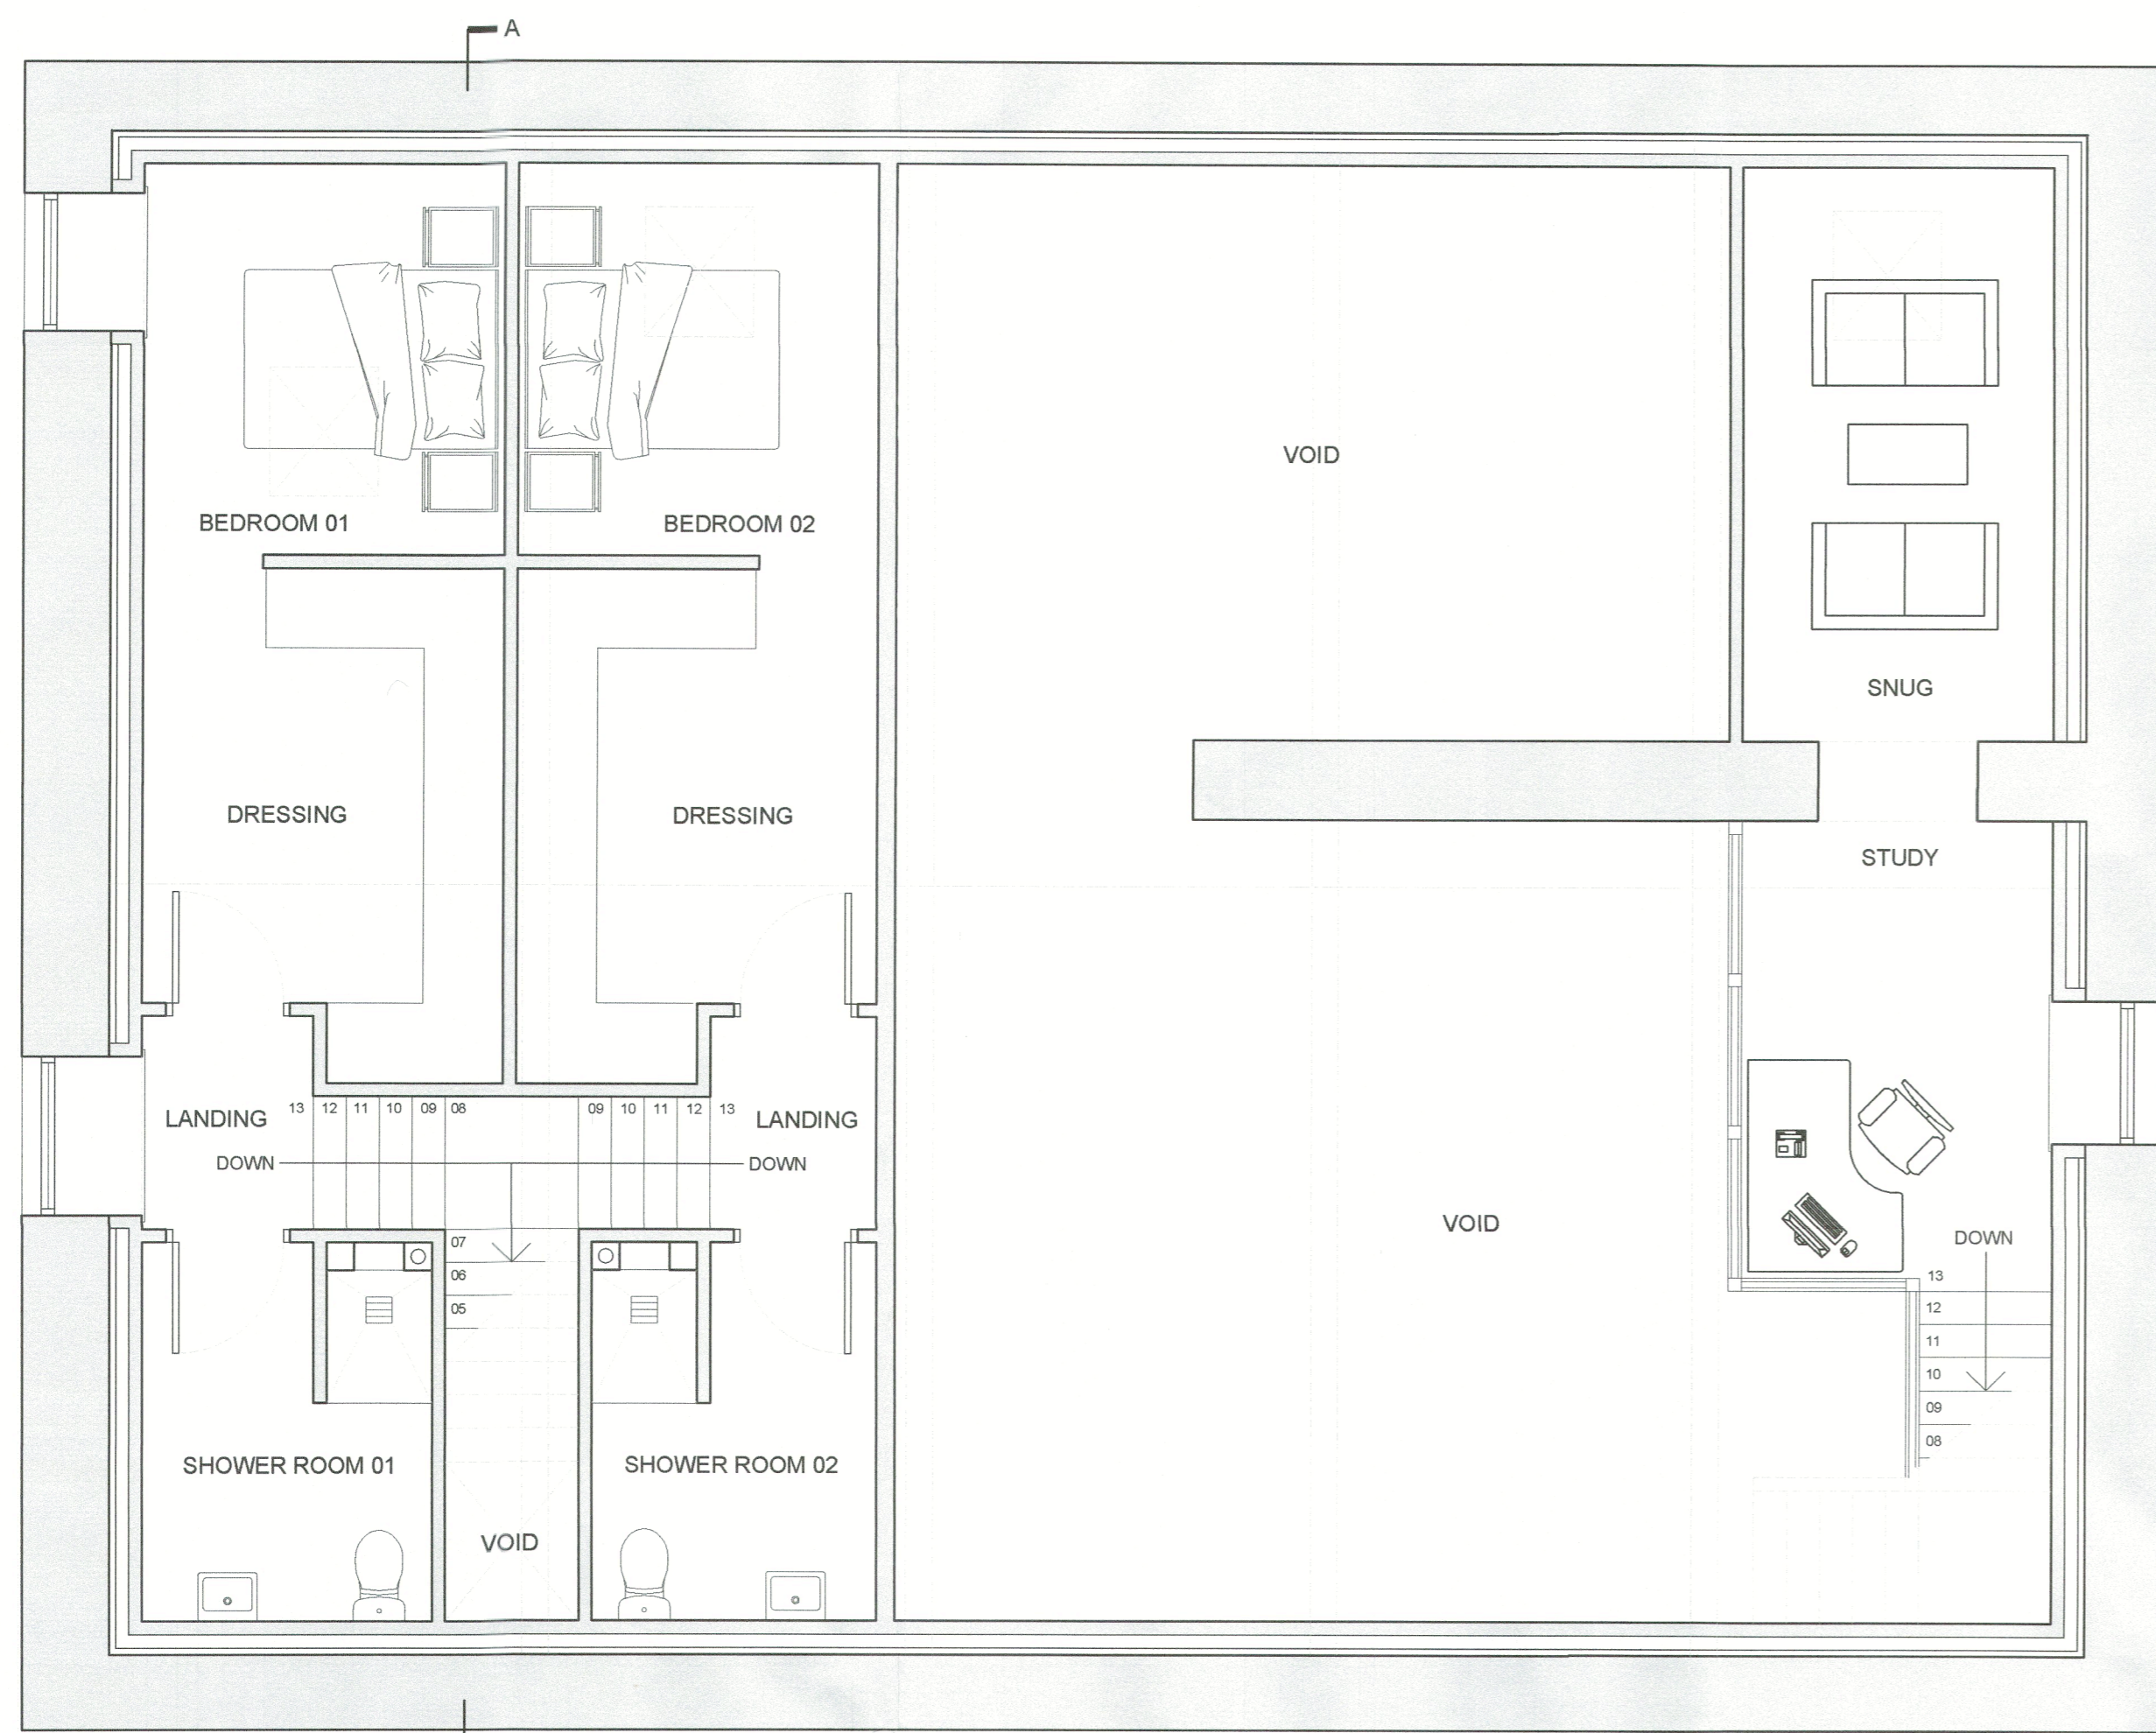

320240766P

B	CH	UPDATED AND COMBINED FLOOR PLANS, ELEVATIONS WORKED UP FOR PLANNING APP.	JUNE 2024
A	MF	DRAWING AMENDED FOLLOWING CLIENT CONSULTATION	JULY 2023
By	revised	date	

Client  
**TRUSTEES OF D. M. WORSLEY TAYLOR**

Job Title  
**PROPOSED CONVERSION OF BARN AT VICARAGE FARM TALBOT BRIDGE ROAD BASHALL EAVES CLITHEROE LANCASHIRE BB7 3DB**

Drawing Title  
**PROPOSED FLOOR PLANS ELEVATIONS AND SECTION**

Scale	Date	Drawn
Various @ A1	JUNE 2023	MF

**spa** ARCHITECTS  
SUNDERLAND PEACOCK & ASSOCIATES LTD  
HEAD OFFICE: 155-157 BRIDGE ROAD, SUNDERLAND, LANCASHIRE, BB7 2DQ  
TEL: 01709 402011 | 01709 402012  
E: info@sunderlandpeacock.com  
W: www.sunderlandpeacock.com

**6880 - P01 B**