


This drawing is to be read in conjunction with all relevant Architect, consultant and specialist drawings and specifications. The Architect is to be notified of any discrepancies before proceeding. Do not scale from this drawing. All dimensions and levels are to be checked on site. This drawing is subject to copyright. All work carried out before Planning and Building Permission has been granted is at the contractor's risk. Note: proposed drawing based on OS map information. All illustrated dimensions are approximate and all site dimensions are to be checked on site and subject to site survey.

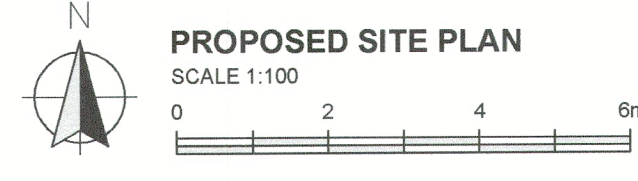

PROPOSED SITE PLAN
SCALE 1:100

320240766P

A CH PROPOSED SITE PLAN UPDATED FOR PLANNING APP. JUNE 2024
no. by revision date

Client:
TRUSTEES OF D. M. WORSLEY TAYLOR

Job Title:
PROPOSED CONVERSION OF
BARN AT VICARAGE FARM
TALBOT BRIDGE ROAD
BASHALL EAVES
CLITHEROE
LANCASHIRE
BB7 3DB

Drawing Title:
PROPOSED SITE PLAN

Scale: 1:100 @ A1 Date: JUNE 2024 Drawn: MF



6880 - P03A