




Existing South Elevation

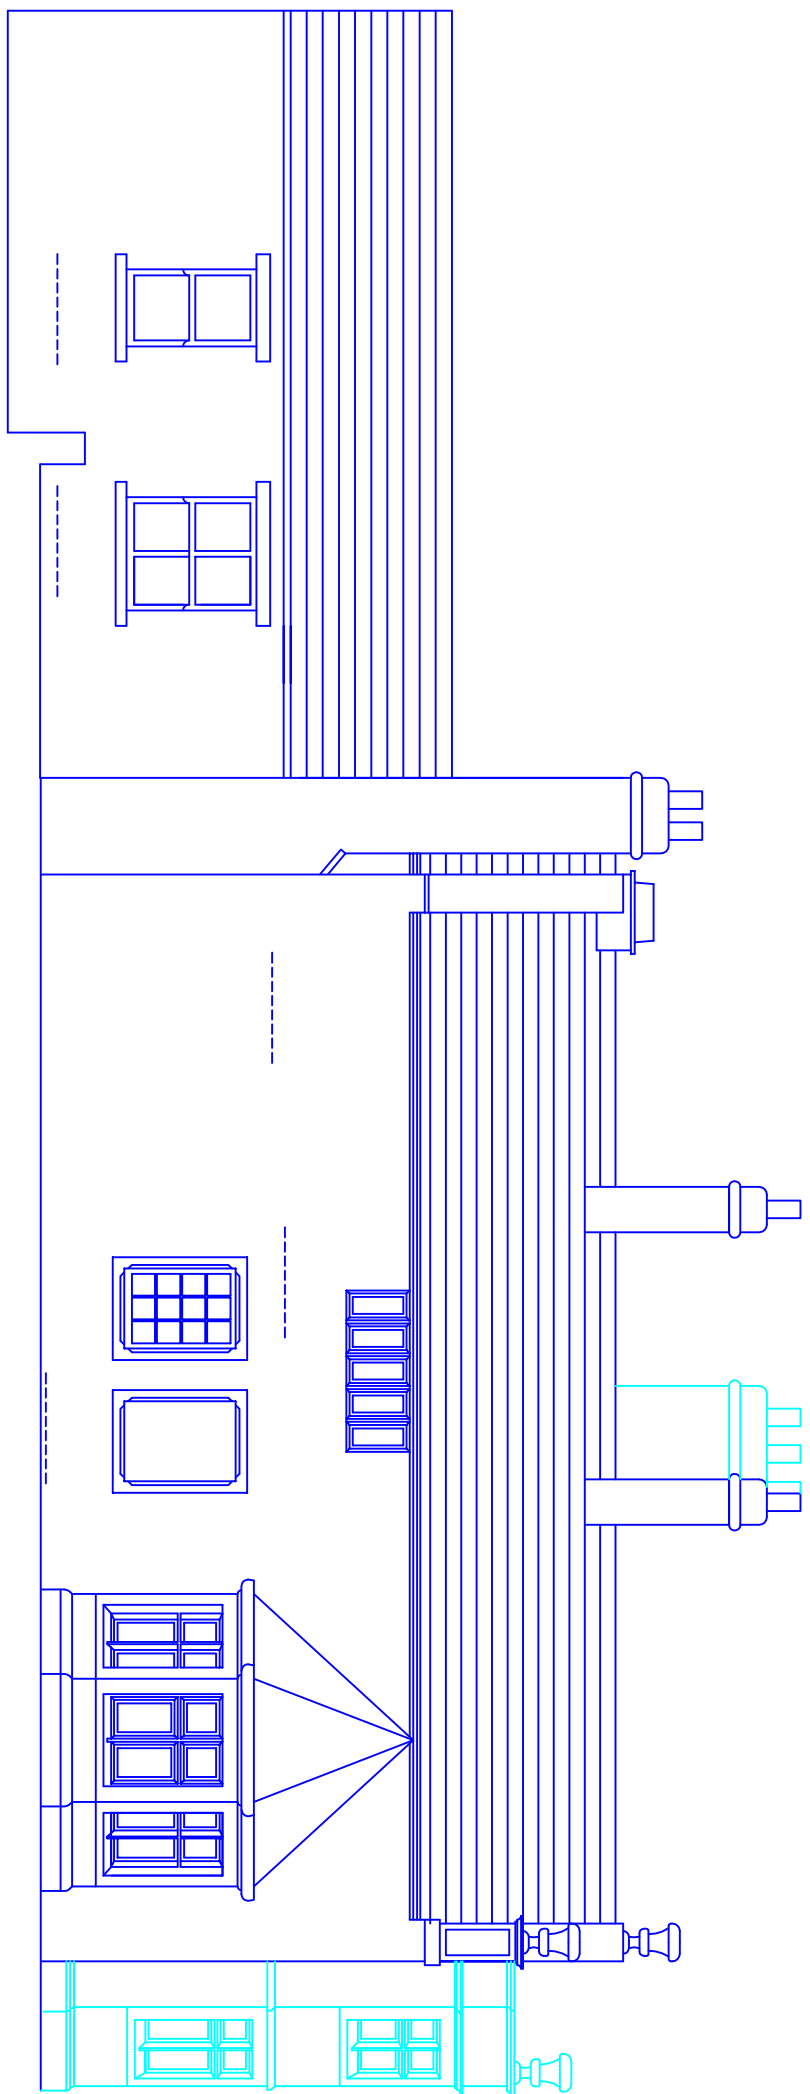


Existing West Elevation

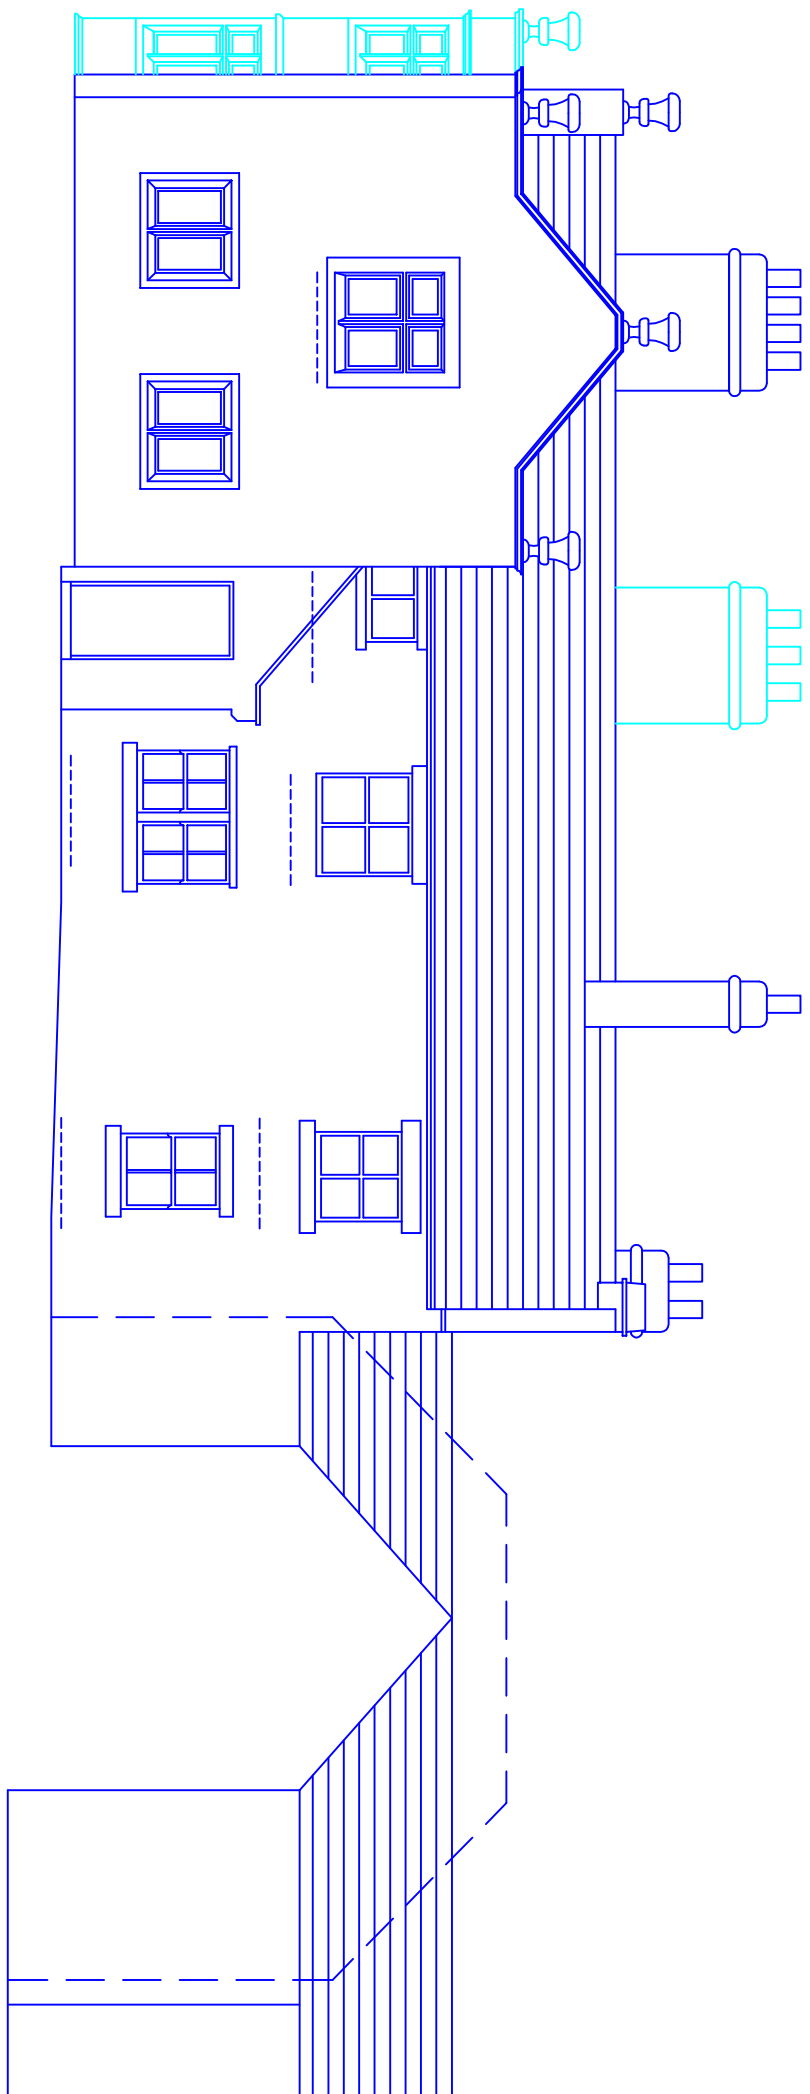


Existing East Elevation

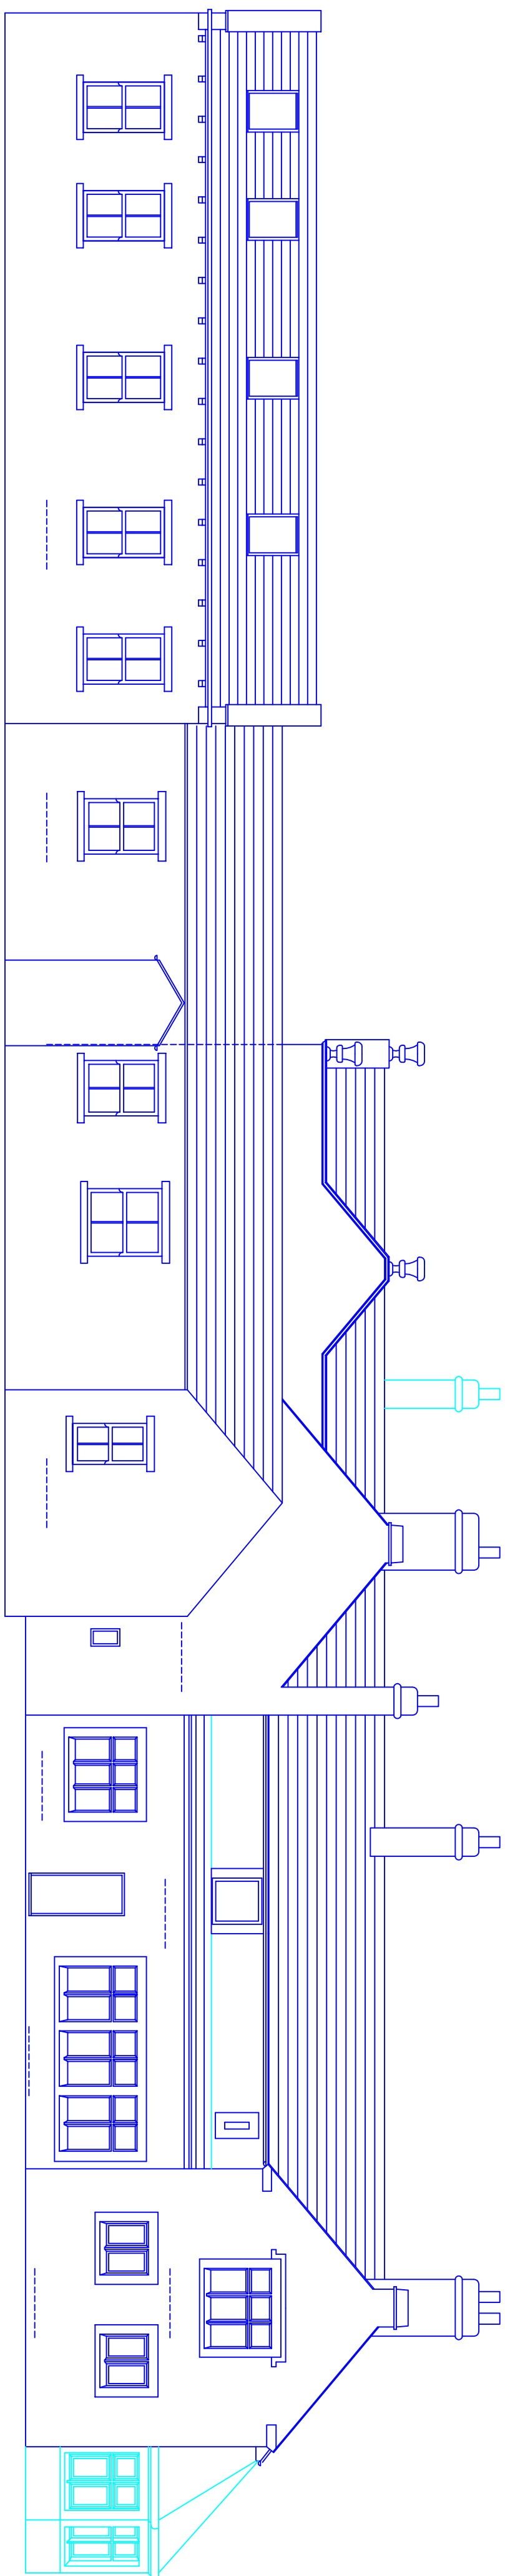

Existing North Elevation

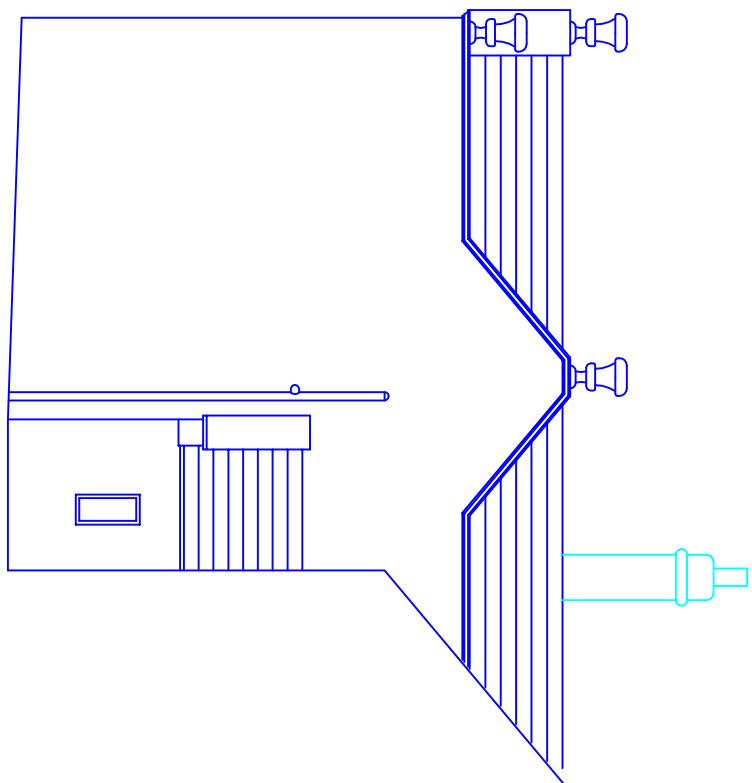

Existing North Elevation
inside the courtyard
showing extg s&vp connection

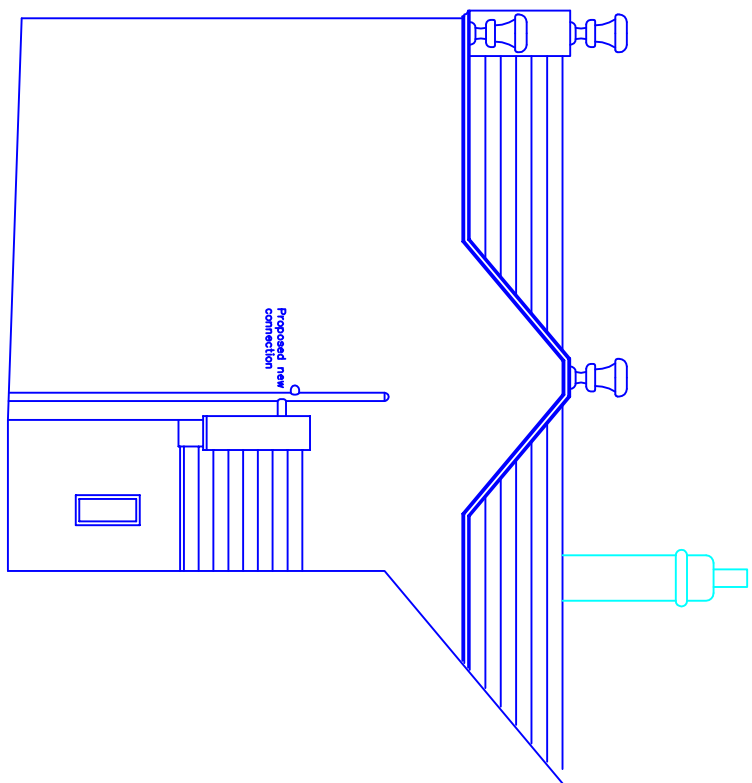

Proposed North Elevation
inside the courtyard
showing one new s&vp connection

This drawing and design concept is the property of PPV design. It should not be reproduced without written permission

0 1 2 3 4 5 6 7 m

Lovely Hall
Lovely Hall Lane
Salesbury
Blackburn BB1 9EQ
scale 1:100 at A1
October 2019

LH1-03 Existing Elevations plus
Proposed North Elevation
PPV design Ltd

2 Helmshore Road, Holcombe Village
Rambsbottom, Lancashire BL8 4PA
Gary Dearden (3K Icons) Derbyshire BL3A
garry@ppv-design.co.uk www.ppv-design.co.uk
T: 01706 822751 M: 07712 669482