

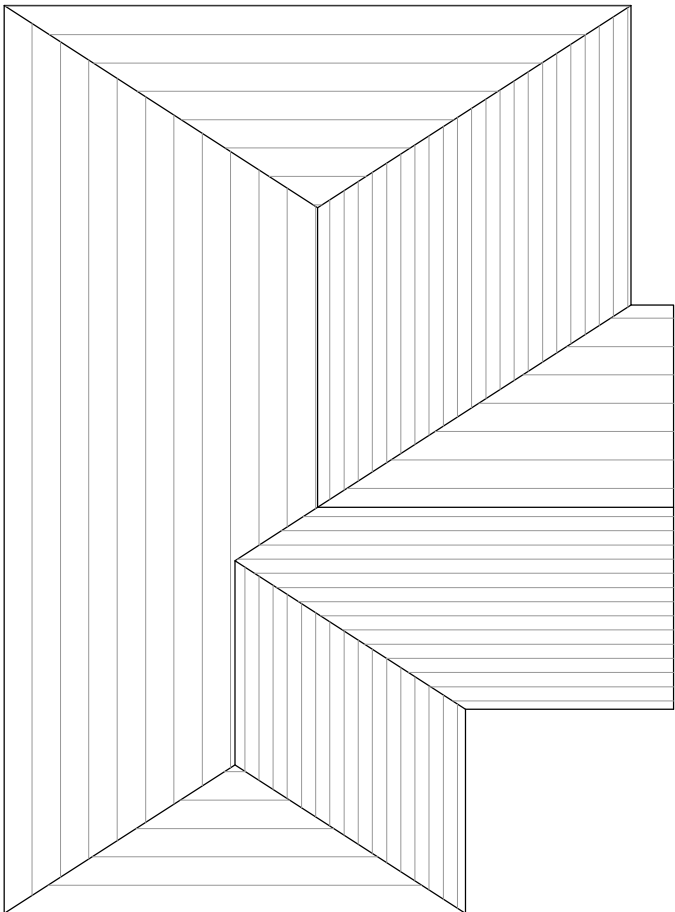


PROPOSED FIRST FLOOR PLAN

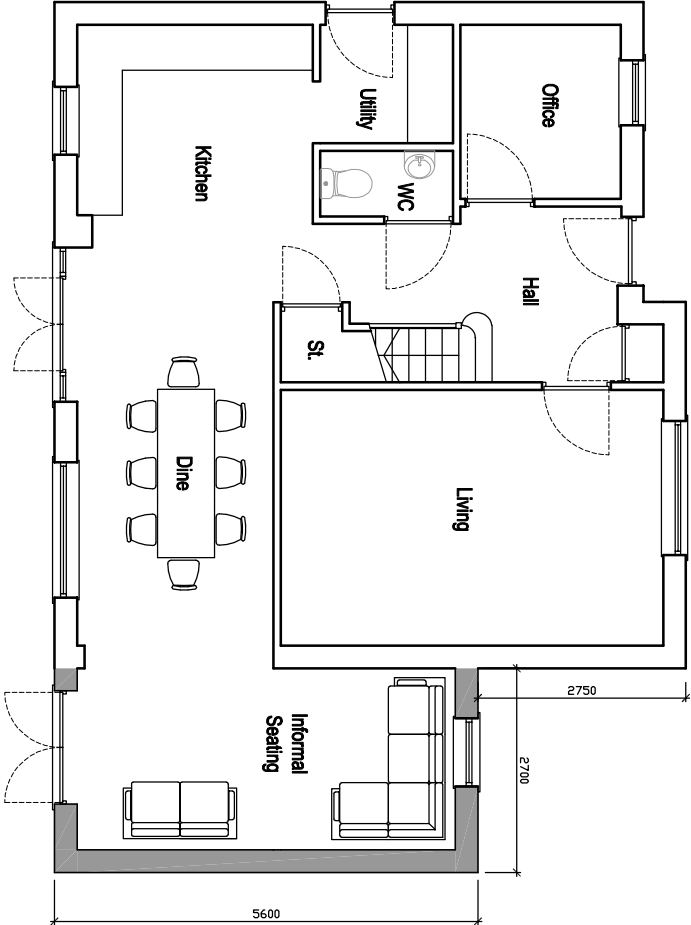

PROPOSED ROOF PLAN

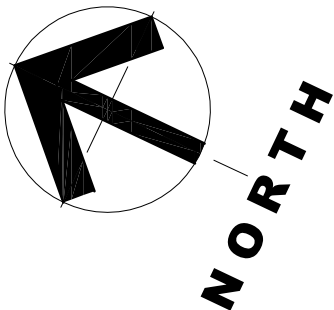

PROPOSED GROUND FLOOR PLAN

<div><div><div>qww+q architects</div><div>The Annex Lowerfold Farm Oswoldtwistle B354QA</div></div><div><div>Tel: 01254 483848</div><div>Email: info@qww-architects.com Web: www.qww-architects.com</div></div><div><div>Architects Registration Board</div></div></div>		Client MR_&_MRS_CONEY		Scale 1:50	Sheet Size A3	Job Number 24-001	Drawn By AW	Checked AW
Project 80_HAWTHORN_ROAD BARROW		Drawing Title PROPOSED FLOOR_PLANS		Drawing Status PLANNING		Drawing Number PL/06	Revision B	First Issue

©qww architects Ltd 2020 | This Drawing is to be used in conjunction with all other project associated drawings and information. Do not scale from this drawing. All dimensions and descriptions are given in millimetres unless otherwise stated. The drawing is copyright and the property of qww architects. Ltd